


TANYA FARLINGER
9 SADDLEHORN CRESCENT
KANATA, ONTARIO K2M 1W9
613-282-9882
tanya@exhale.ca

G. Wildman

GERALDINE WILDMAN
MANAGER, DEVELOPMENT REVIEW SOUTH
PLANNING, DEVELOPMENT AND BUILDING SERVICES
DEPARTMENT, CITY OF OTTAWA

APPROVED

By Geraldine Wildman at 4:39 pm, Oct 17, 2025

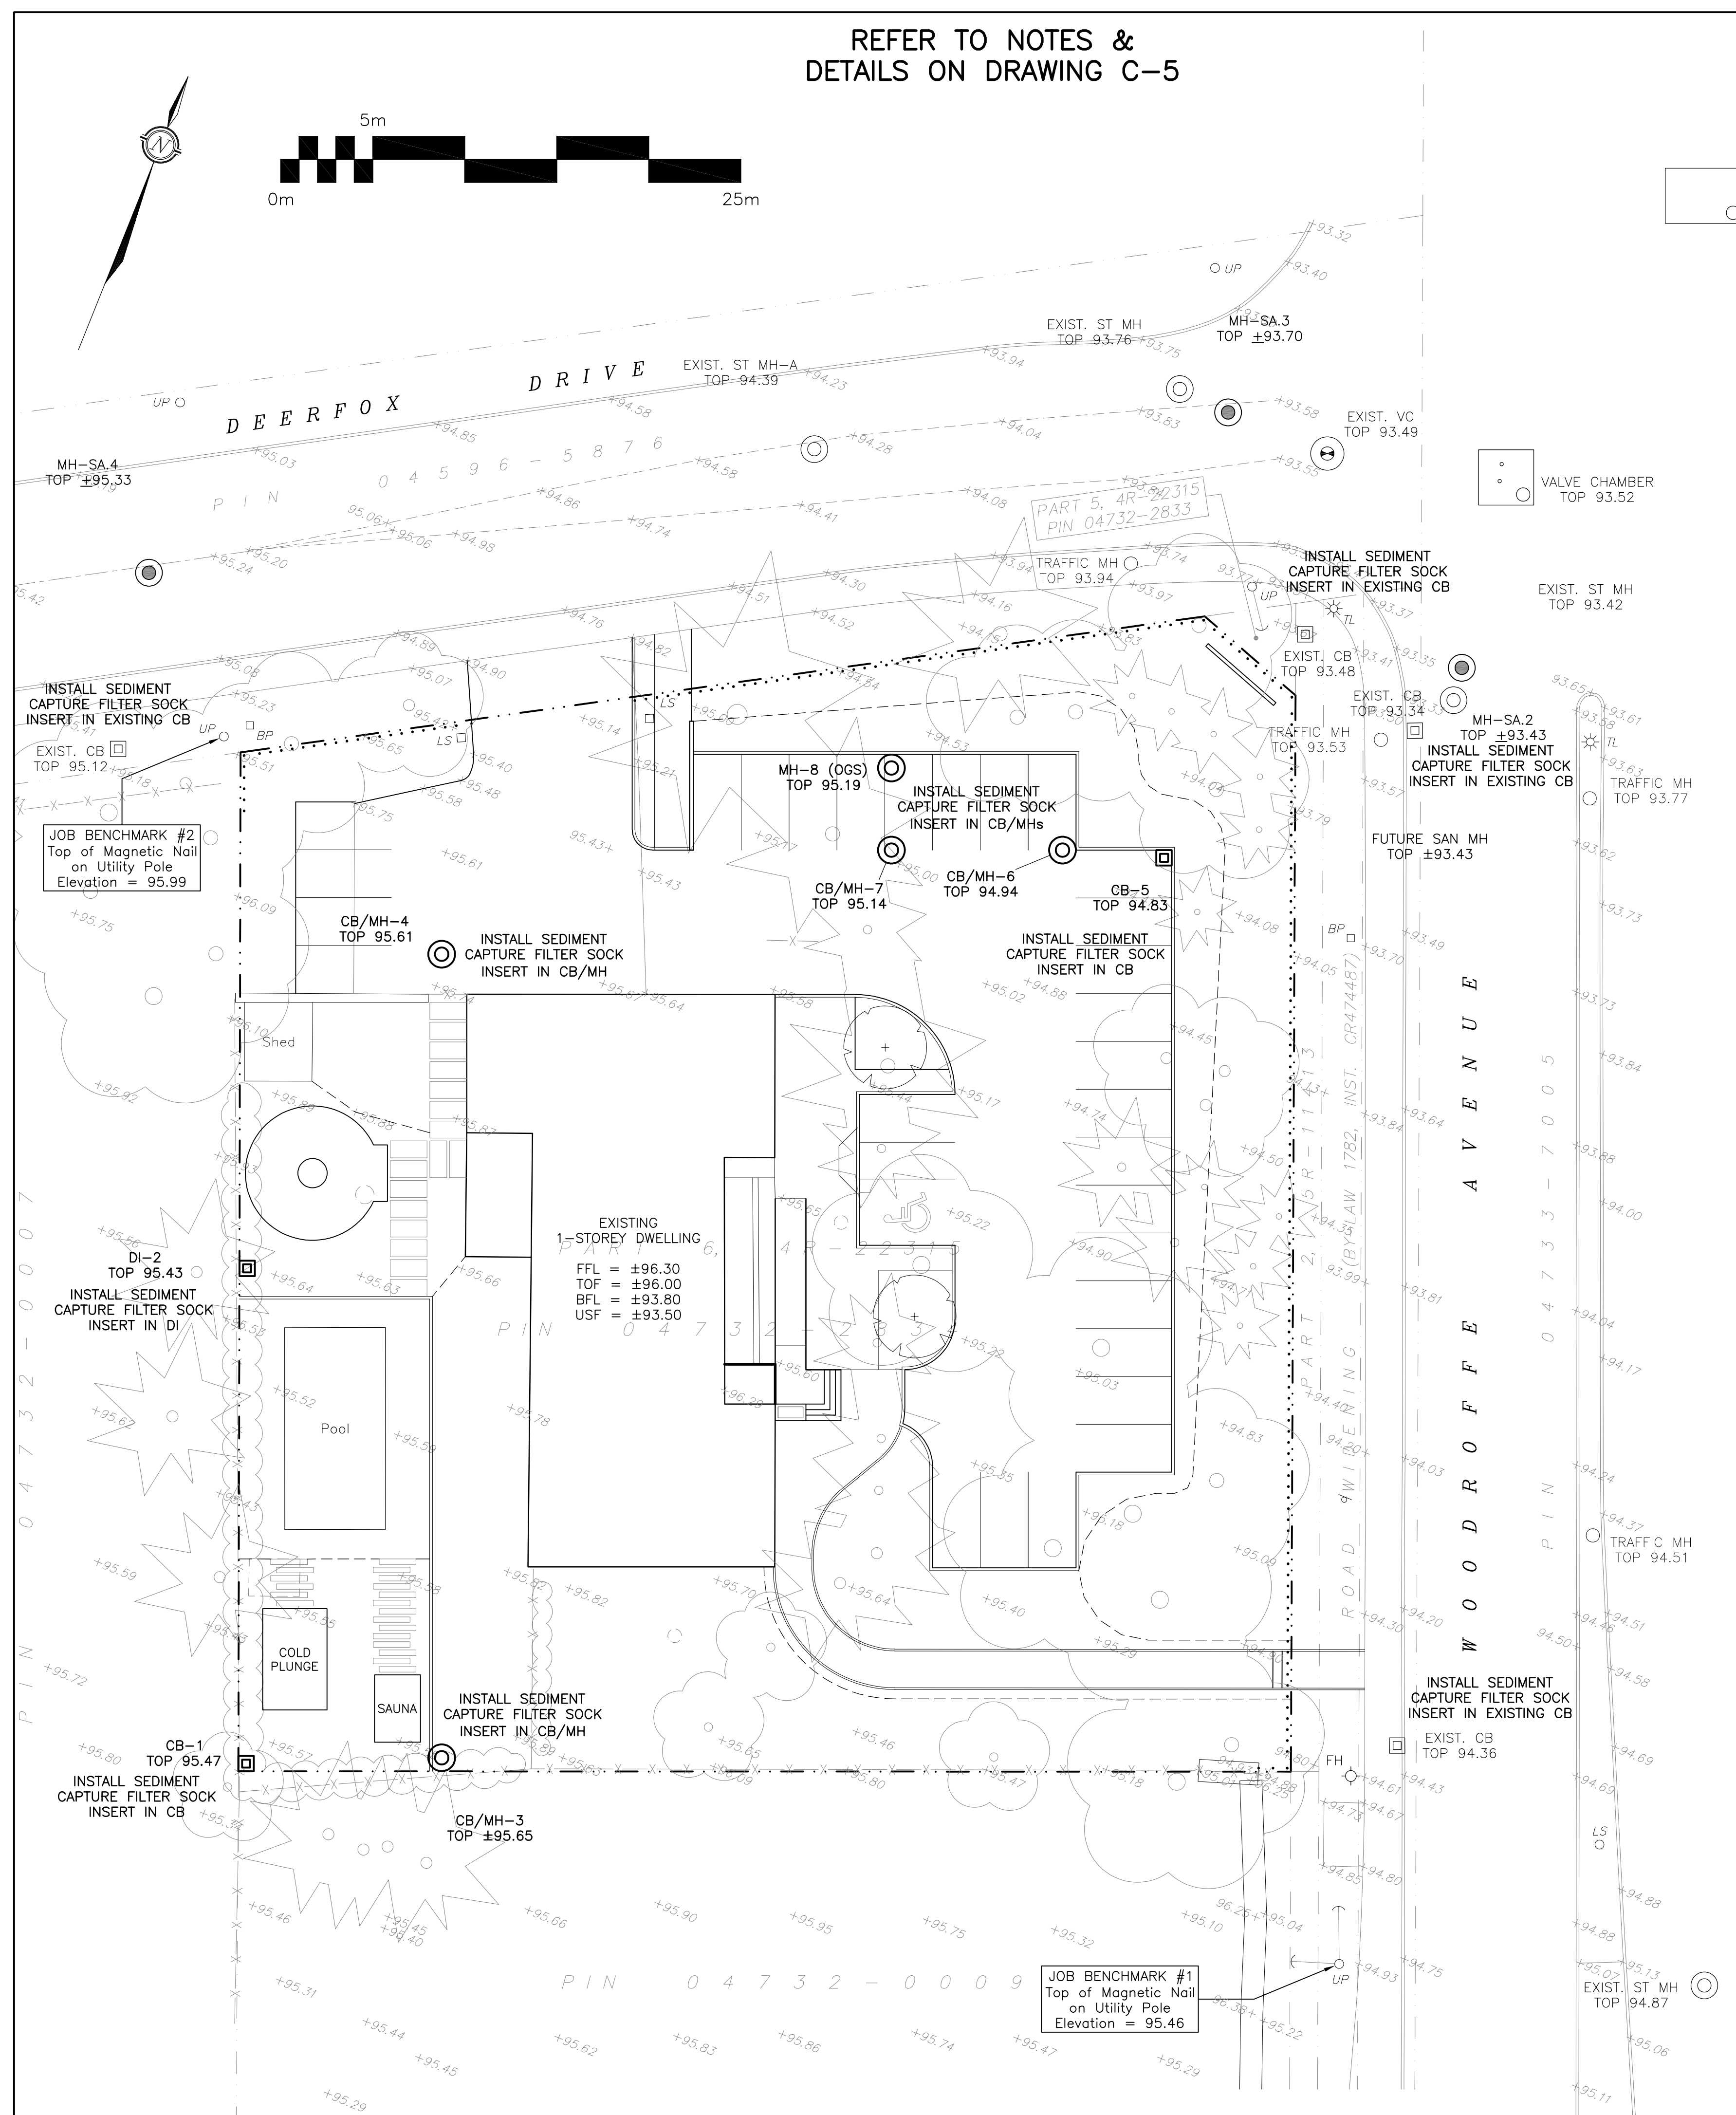

LEGEND

FFL	FINISHED FLOOR ELEVATION
TOF	TOP OF FOUNDATION
BFL	BASEMENT FLOOR ELEVATION
USF	UNDERSIDE OF FOOTING
---	PROPERTY LINE
CB	 CATCH-BASIN
MH	 STORM MANHOLE
CB/MH	 CATCH-BASIN/MANHOLE
FH	 FIRE HYDRANT
<i>+99.99</i>	EXISTING GRADE ELEVATION
+99.99	PROPOSED GRADE ELEVATION
	EXISTING SLOPE OF GRADE
	PROPOSED SLOPE OF GRADE
	EMERGENCY OVERLAND FLOW
---	CENTERLINE OF SWALE
====	150mm BARRIER CURB
	DEPRESSED CURB
.....	SILT FENCE BARRIER
	PAVEMENT
	CONCRETE
	PERMEABLE PAVERS

KEY PLAN



4	NOV 17-22	RE-ISSUED FOR APPROVAL
3	SEP 12-22	RE-ISSUED FOR APPROVAL
2	JUN 2-22	ISSUED FOR APPROVAL
1	MAY 16-22	ISSUED FOR COORDINATION
No.	DATE	REVISION

D. B. GRAY ENGINEERING INC.

Stormwater Management - Grading & Drainage - Storm & Sanitary Sewers - Watermains

700 Long Point Circle 613-425-8044
Ottawa, Ontario d.gray@dbgrayengineering.com

Project


EXHALO SPA

3150 WOODROFFE AVENUE

OTTAWA, ONTARIO

Drawing Title

**EROSION & SEDIMENT
CONTROL PLAN**

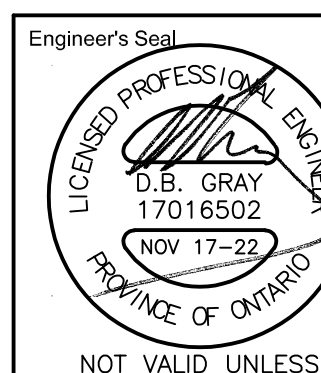

Drawn	D.B.
H. Scale	1:20
V. Scale	
Date	MAR 21-2
Job No.	2201

Drawing No.
C-4
of 7

#18785