



G. Wildman

APPROVED
By Geraldine Wildman at 4:38 pm, Oct 17, 2025

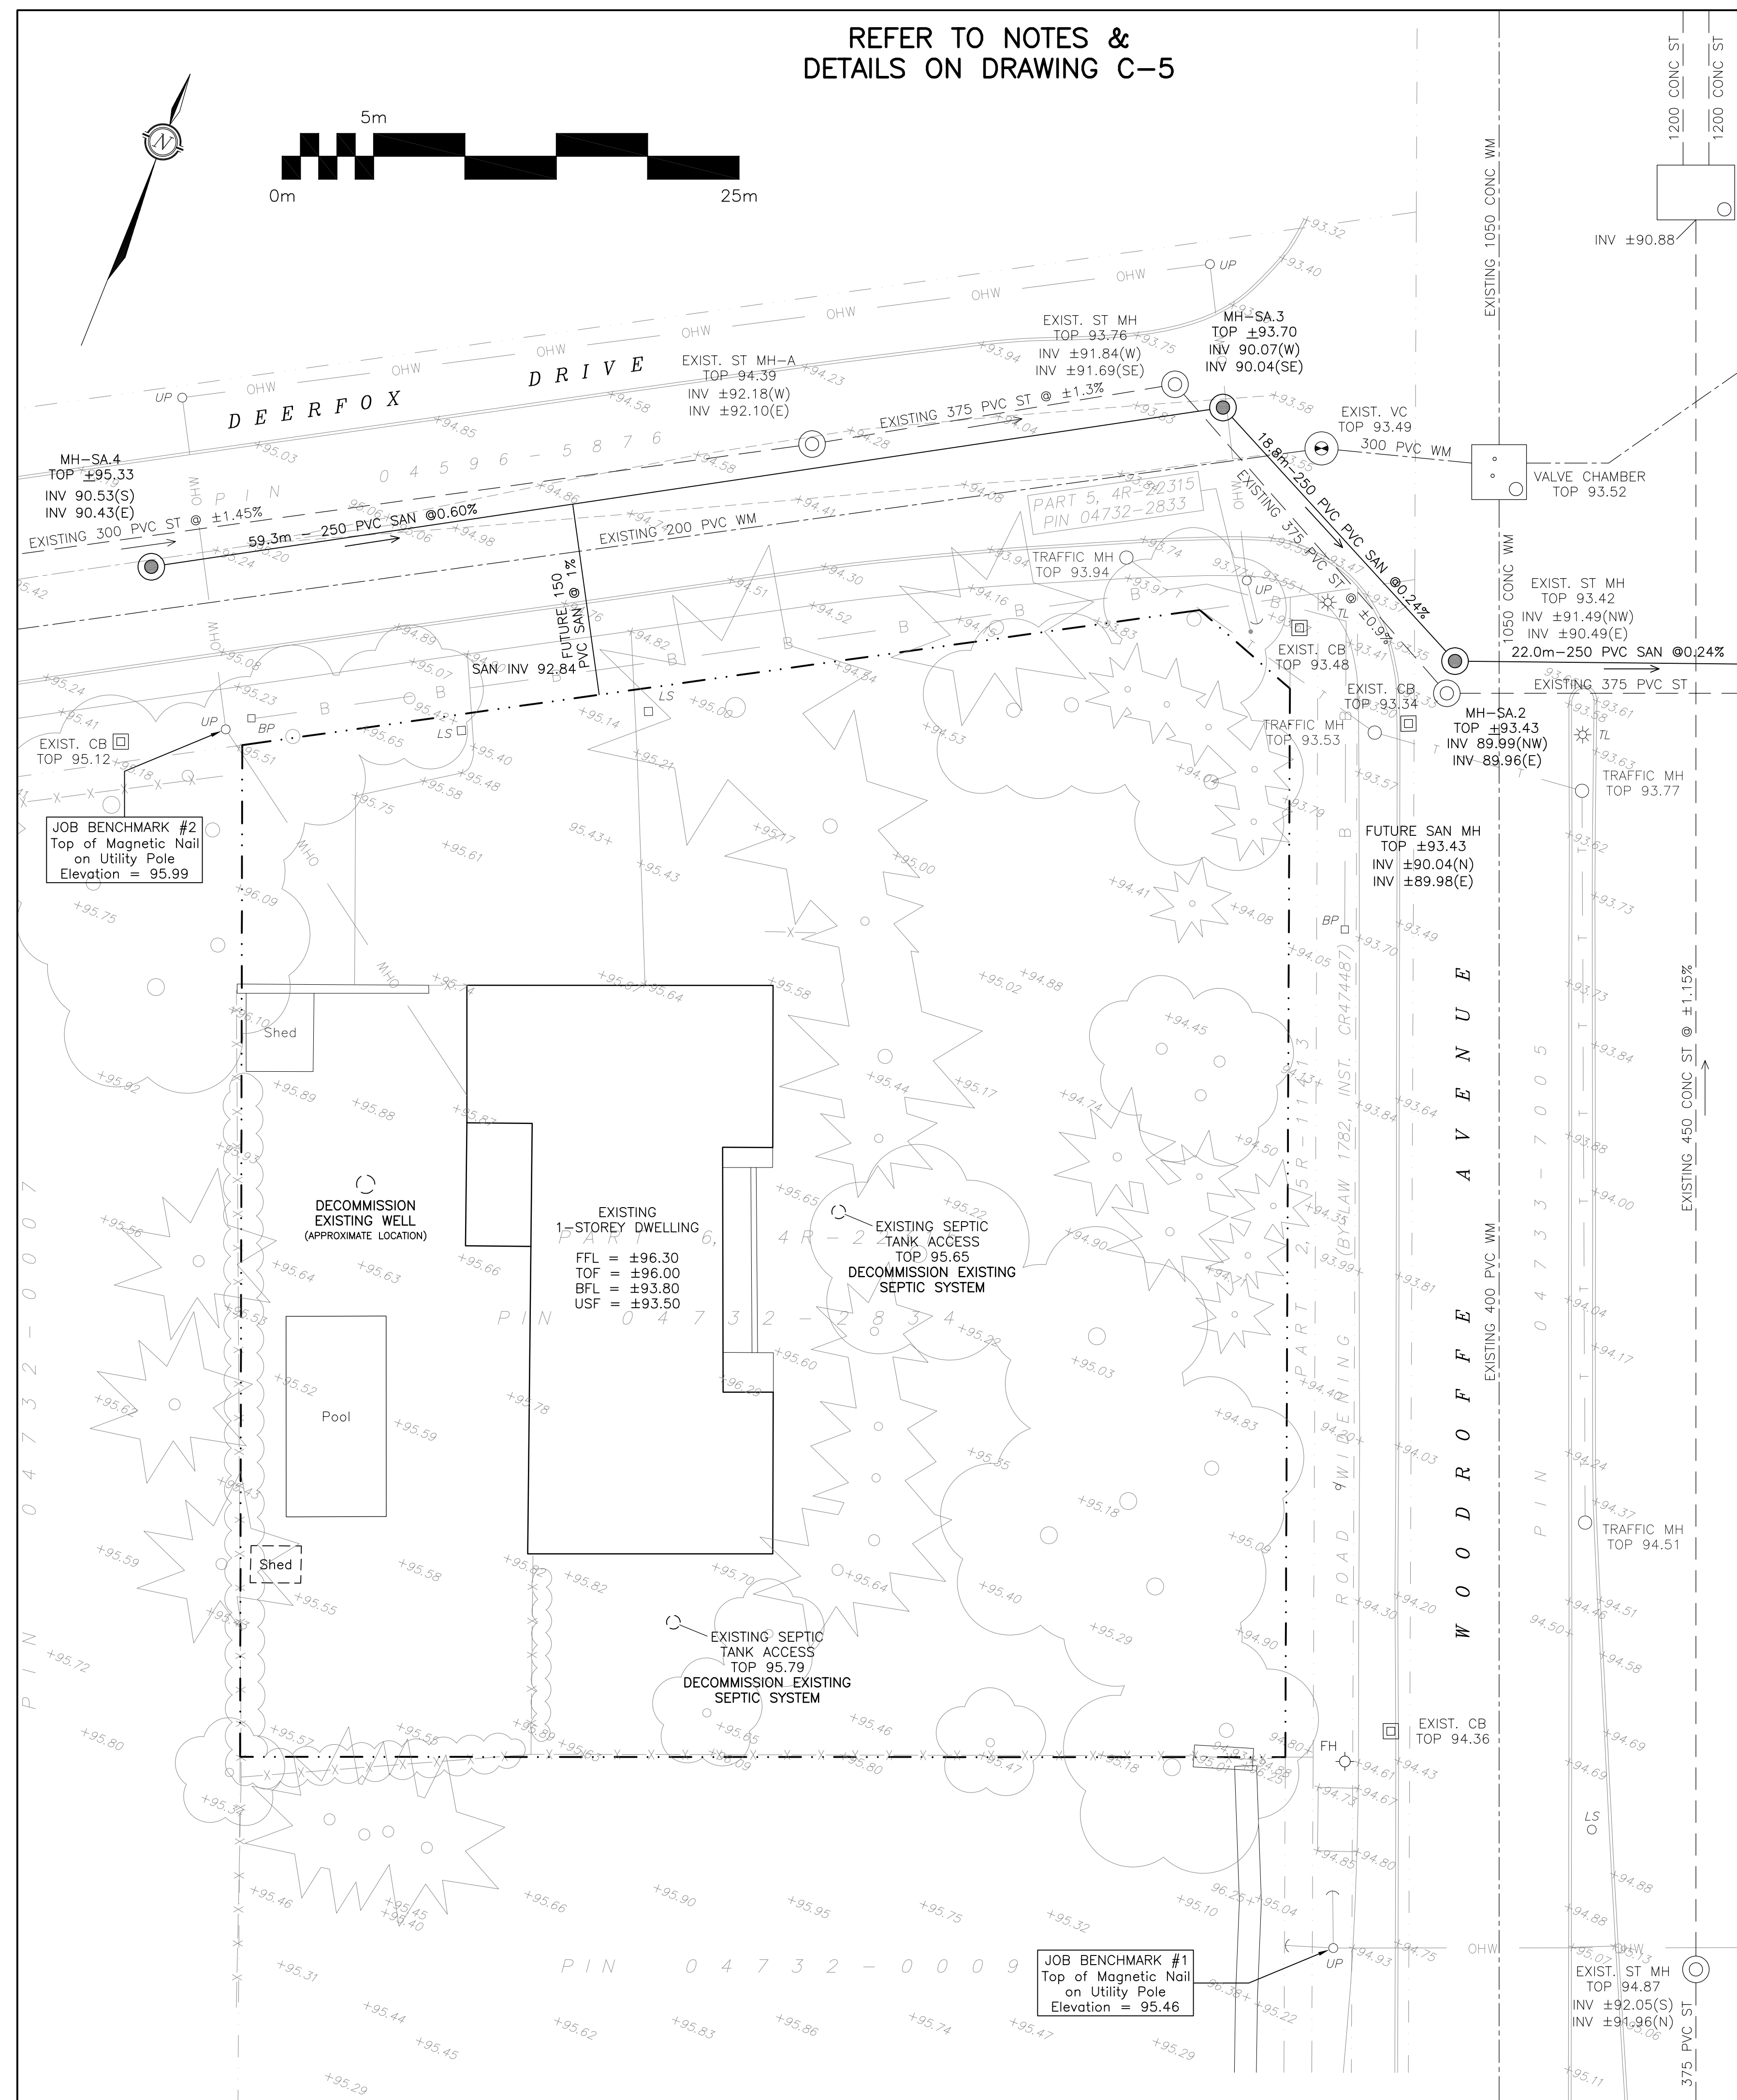


- | | |
|---|---|
| FFL | FINISHED FLOOR ELEVATION |
| TOF | TOP OF FOUNDATION |
| BFL | BASEMENT FLOOR ELEVATION |
| USF | UNDERSIDE OF FOOTING |
| --- | PROPERTY LINE |
| CB |  CATCH-BASIN |
| MH |  STORM MANHOLE |
| CB/MH |  CATCH-BASIN/MANHOLE |
| MH |  SANITARY MANHOLE |
| VC |  VALVE CHAMBER |
| FH |  FIRE HYDRANT |
| CS | • CURB STOP & STANDPOST |
|  | WATER METER |
|  | REMOTE WATER METER |
| <u>SAN</u> | SANITARY SEWER |
| <u>ST</u> | STORM SEWER |
| <u>WS/WM</u> | WATER SERVICE/WATERMAIN |
| SPL | SPRINGLINE OF PIPE |
| INV | INVERT OF PIPE |
| x99.99 | EXISTING GRADE ELEVATION |
| == | 150mm BARRIER CURB |

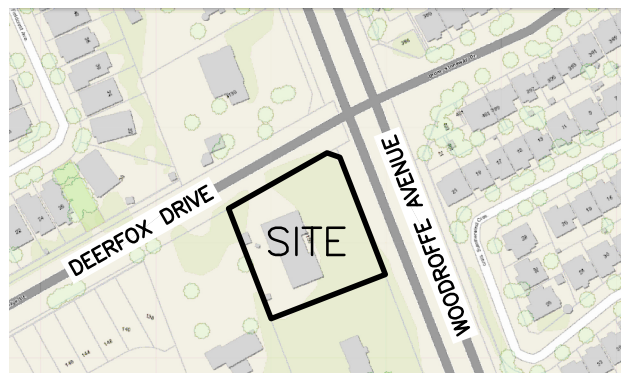

4	NOV 17-22	RE-ISSUED FOR APPROVAL
3	SEP 12-22	RE-ISSUED FOR APPROVAL
2	JUN 2-22	ISSUED FOR APPROVAL
1	MAY 16-22	ISSUED FOR COORDINATION
No.	DATE	REVISION

700 Long Point Circle
Ottawa, Ontario d.gray@dbgrayengineering.com

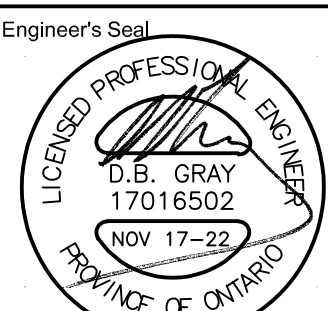

Drawn	D.B.G
H. Scale	1:200
V. Scale	
Date	MAR 21-22
Job No.	22017

Drawing No.
C-2
of 7

#18785