

PLAN OF SURVEY SHOWING
TOPOGRAPHIC DETAIL OF
**PART OF LOT 7
JUNCTION GORE**
CITY OF OTTAWA
J.D. BARNES LIMITED
© COPYRIGHT 2020

SCALE 1 : 100

METRIC DISTANCES SHOWN ON THIS PLAN ARE IN METRES AND CAN BE CONVERTED TO FEET BY DIVIDING BY 0.3048.

NOTES

- BEARINGS ARE N-TM GRID, AND DERIVED FROM GLOBAL NAVIGATION SATELLITE SYSTEMS (GNSS) BY REAL TIME NETWORK (RTN) OBSERVATIONS, N-TM ZONE 18, NAD 83, (CSRS) (2010).
- DISTANCES ARE GROUND.
- NOTES ON TREES**
- TREE DIMENSIONS ARE SHOWN +/- HEREON
- DIAMETER OF TREES TAKEN AT 1.2m ABOVE GRADE
- RADIUS DENOTES MEASUREMENT OF CROWN FROM CENTER OF TREE
- DESCRIPTION**
- PART OF LOT 7, JUNCTION GORE, BEING ALL OF PIN 04241-0135 (LT), IN THE CITY OF OTTAWA
- REGISTERED EASEMENTS AND/OR RIGHTS-OF-WAY
- NONE
- BOUNDARY FEATURES
- LOCATION OF THE CONCRETE PADS AND THE ASPHALT WALKWAY ALONG THE SOUTHERLY LIMIT OF THE SUBJECT PROPERTY
- NOTE LOCATION OF THE CHAIN LINK FENCES AND THE CONCRETE BARRIERS ALONG THE EASTERLY LIMIT OF THE SUBJECT PROPERTY
- NOTE LOCATION OF THE CONCRETE BARRIERS AND THE CHAIN LINK FENCES ALONG THE WESTERLY LIMIT OF THE SUBJECT PROPERTY
- NOTE LOCATION OF HYDRO PEDESTALS AND THE CONCRETE BARRIERS ALONG THE NORTHERLY LIMIT OF THE SUBJECT PROPERTY

LEGEND



- DENOTES SURVEY MONUMENT FOUND
 - DENOTES SURVEY MONUMENT SET
 - BP DENOTES BOUNDARY PIN
 - SSB DENOTES SHORT STANDARD IRON BAR
 - B DENOTES IRON BAR
 - MEAS DENOTES MEASURED
 - CU DENOTES CURB
 - P DENOTES REGISTERED PLAN No. 785
 - PI DENOTES PLAN SR-12736
 - 990 DENOTES J.G. PAYETTE, O.L.S.
 - 1159 DENOTES G.D. ANNIS, O.L.S.
- N=NORTH / S=SOUTH / E=EAST / W=WEST

TOPOGRAPHIC LEGEND

- CONC DENOTES CONCRETE
- FIN DENOTES FOUNDATION
- LS DENOTES LIGHT STANDARD
- EL_PED DENOTES HYDRO PEDESTAL
- HP DENOTES HYDRO POLE
- M_WELL DENOTES MONITORING WELL
- ANC DENOTES ANCHOR
- BOL DENOTES BOLLARD
- SGN DENOTES SIGN
- EA DENOTES EDGE OF ASPHALT
- CLF DENOTES CHAIN LINK FENCE
- CBRW DENOTES CONCRETE BLOCK RETAINING WALL
- C/L DENOTES CENTERLINE
- Ø DENOTES DIAMETER
- MH_STM DENOTES STORM MANHOLE
- MH_OTR DENOTES COMBINED MANHOLE
- MH_SAN DENOTES SANITARY MANHOLE
- C DENOTES OVERHEAD HYDRO CABLE
- SAN DENOTES UNDERGROUND SANITARY SEWER
- STM DENOTES UNDERGROUND STORM SEWER
- BM DENOTES BENCHMARK
- DENOTES DECIDUOUS TREE

ELEVATION NOTE:

- ELEVATIONS ARE REPORTED AND WERE ESTABLISHED USING GLOBAL NAVIGATION SATELLITE SYSTEMS (GNSS) EQUIPMENT TO ESTABLISH ELIPSOIDAL HEIGHTS. ELIPSOIDAL HEIGHTS WERE TRANSFORMED TO CGD-1928 78 DATUM (GEOCENTRIC) USING THE FEDERAL HT 2.0 HEIGHT TRANSFORMATION MODEL.
- IT IS THE RESPONSIBILITY OF THE USER OF THIS INFORMATION TO VERIFY THAT THE SITE BENCHMARKS HAVE NOT BEEN ALTERED OR DISTURBED AND THAT ITS RELATIVE ELEVATION AND DESCRIPTION AGREES WITH THE INFORMATION SHOWN ON THIS DRAWING.

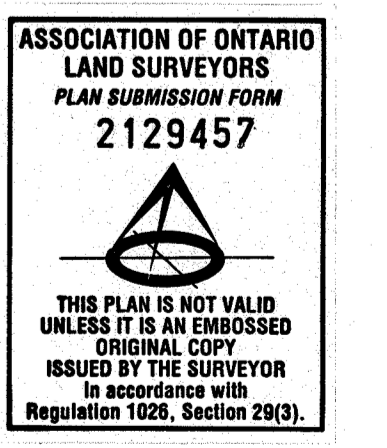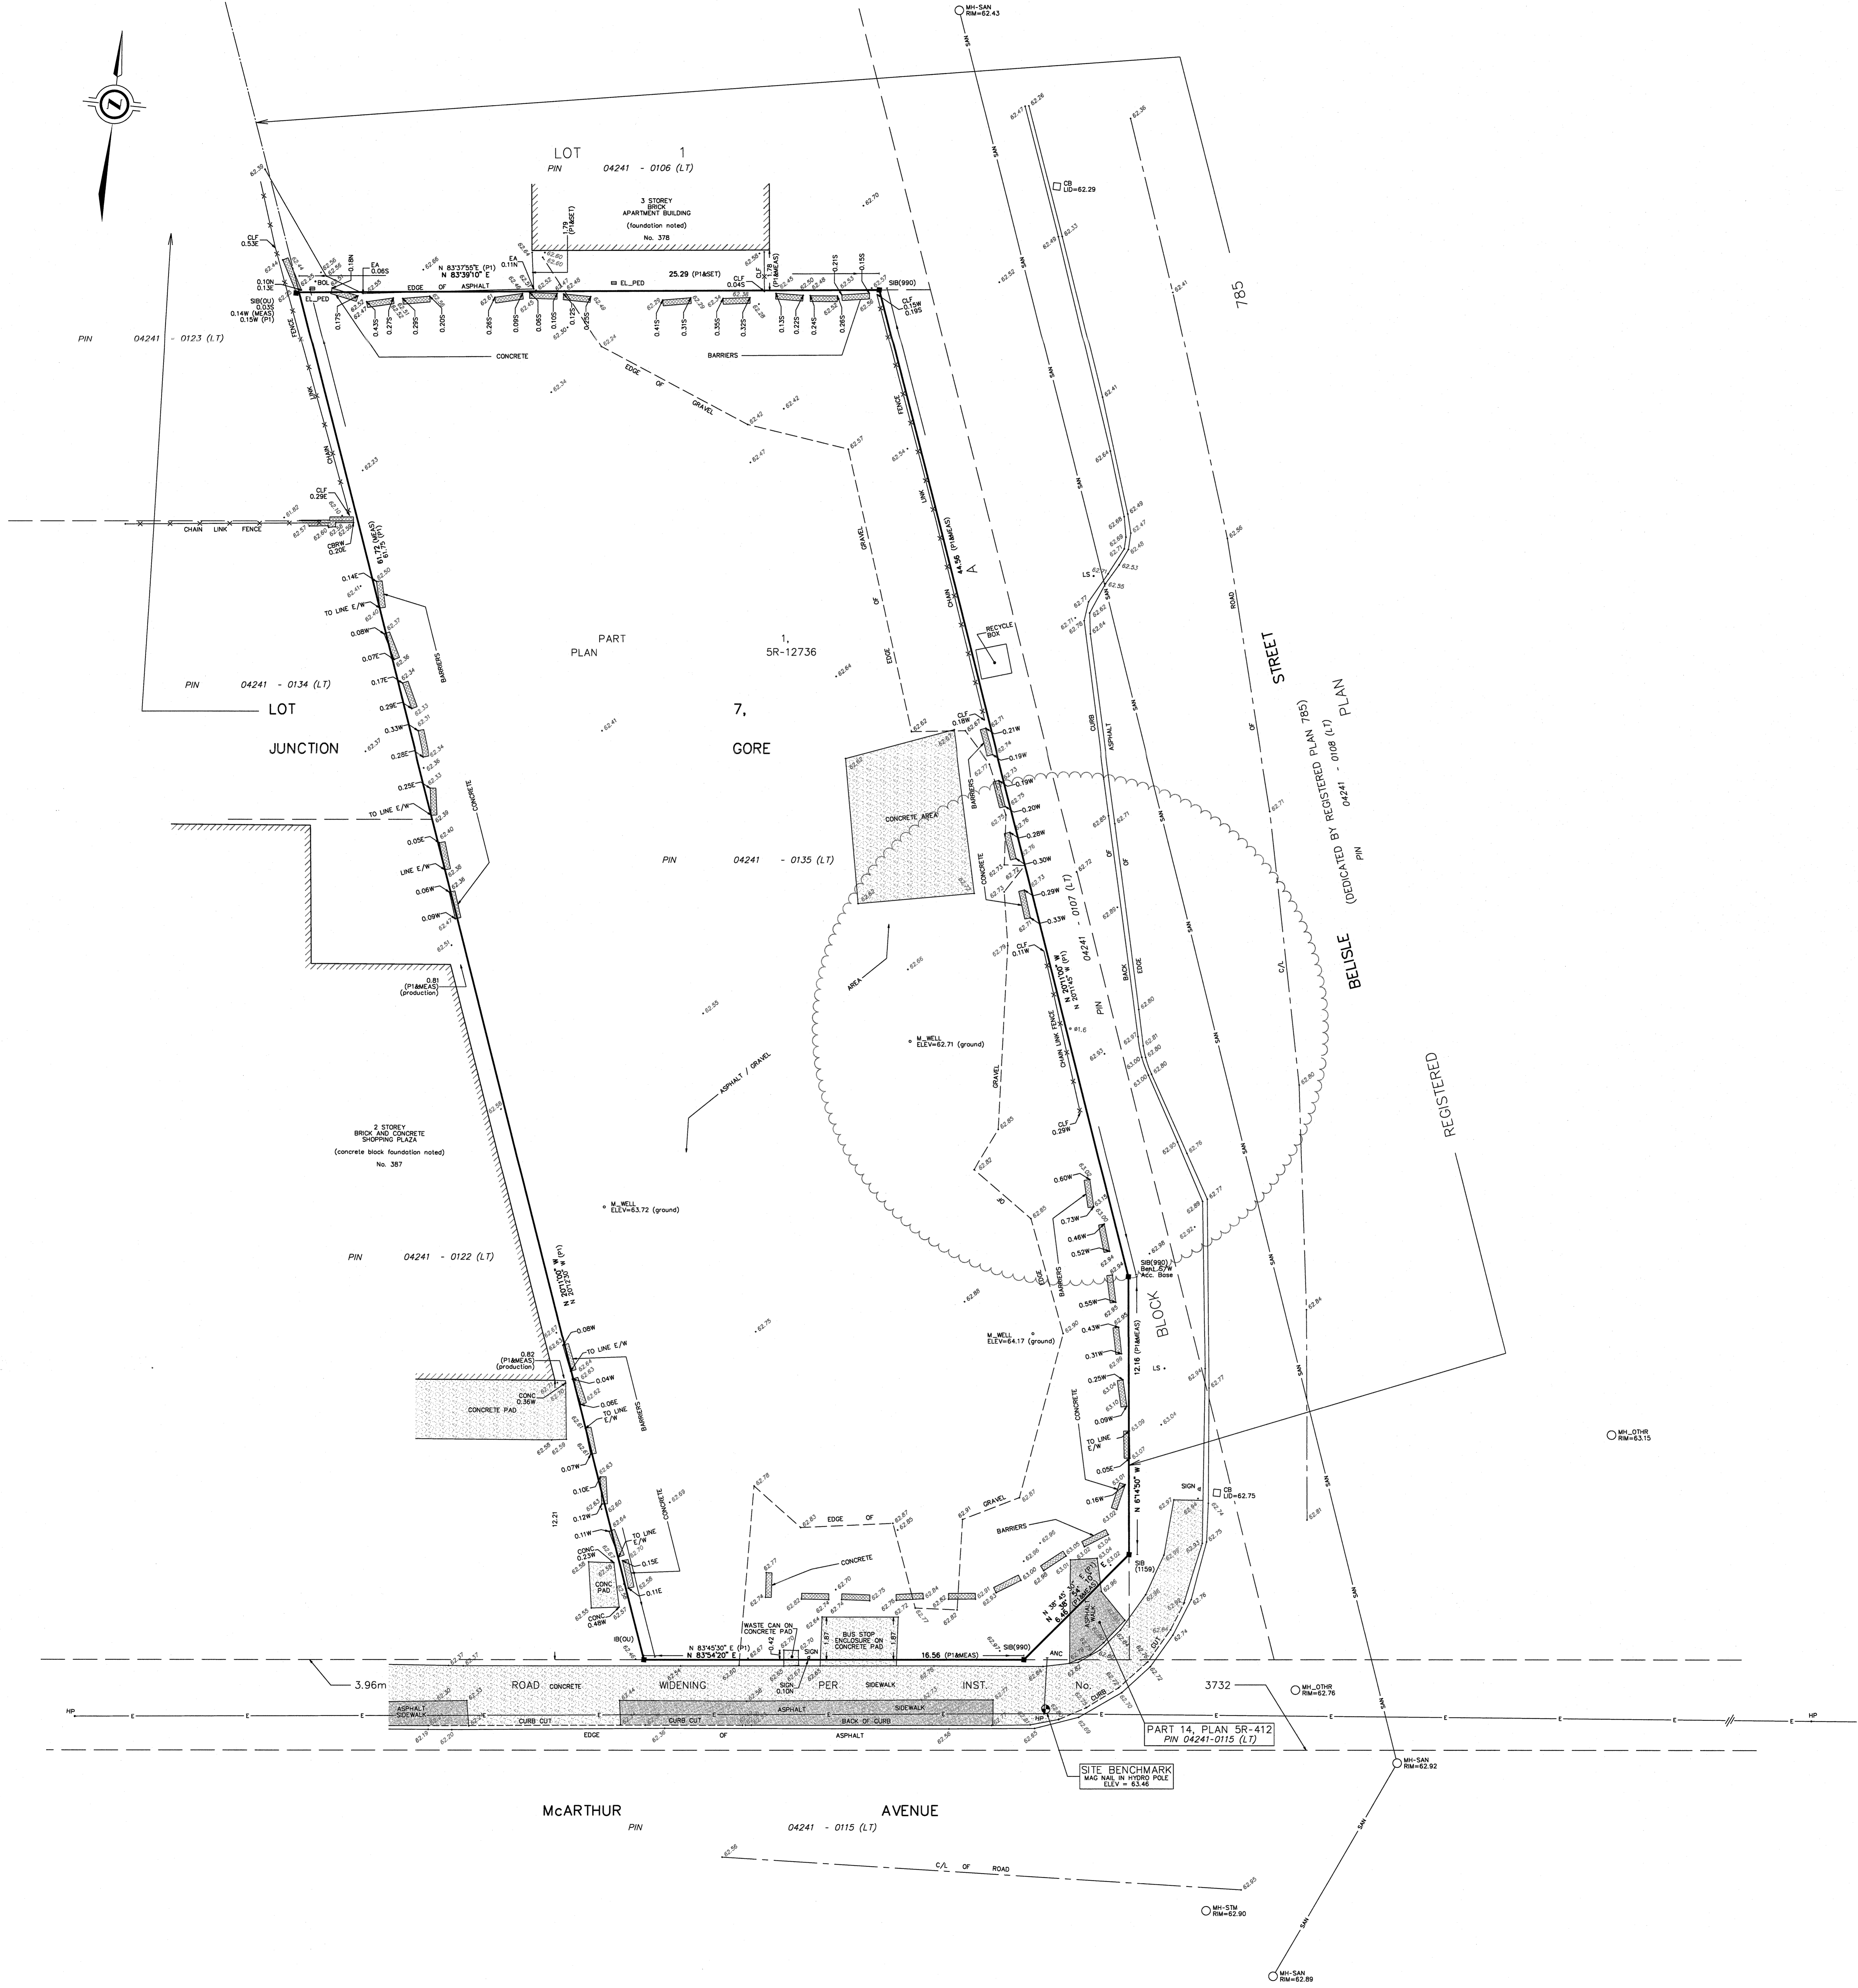

SURVEYOR'S CERTIFICATE

I CERTIFY THAT:
1. THIS SURVEY AND PLAN ARE CORRECT AND IN ACCORDANCE WITH THE SURVEYS ACT, THE SURVEYORS ACT AND THE REGULATIONS MADE UNDER THEM.
2. THE SURVEY WAS COMPLETED ON JUNE 24, 2020.
DATE JULY 20, 2020
SHAWN LEROUX
ONTARIO LAND SURVEYOR

J.D. BARNES LIMITED
LAND INFORMATION SPECIALISTS
240 DON REDD DRIVE, SUITE 204, OTTAWA, ON K1H 1E1
T: (613) 731-7244 F: (613) 731-8955 www.jdbarnes.com

DRAWN BY: RP CHECKED BY: SL REFERENCE NO.: 20-10-084-00
PREPARED FOR: ELITE HOME MANAGEMENT FILE: G:\20-10-084\20\10\084\SRPR\TOP\2020084_SRR1000.dwg PLOTTED: 7/20/20