


THESE DRAWINGS ARE NOT TO BE SCALED.
ALL DIMENSIONS MUST BE VERIFIED BY CONTRACTOR PRIOR TO COMMENCEMENT OF ANY WORK. ANY DISCREPANCIES MUST BE REPORTED DIRECTLY TO SRN ARCHITECTS INC.

NO.	DATE	ISSUED FOR
1	28-NOV-22	ISSUED FOR REVIEW
2	27-JAN-23	ISSUED FOR REVIEW
3	10-MAY-23	ISSUED FOR REVIEW


ADDITIONAL NOTES:

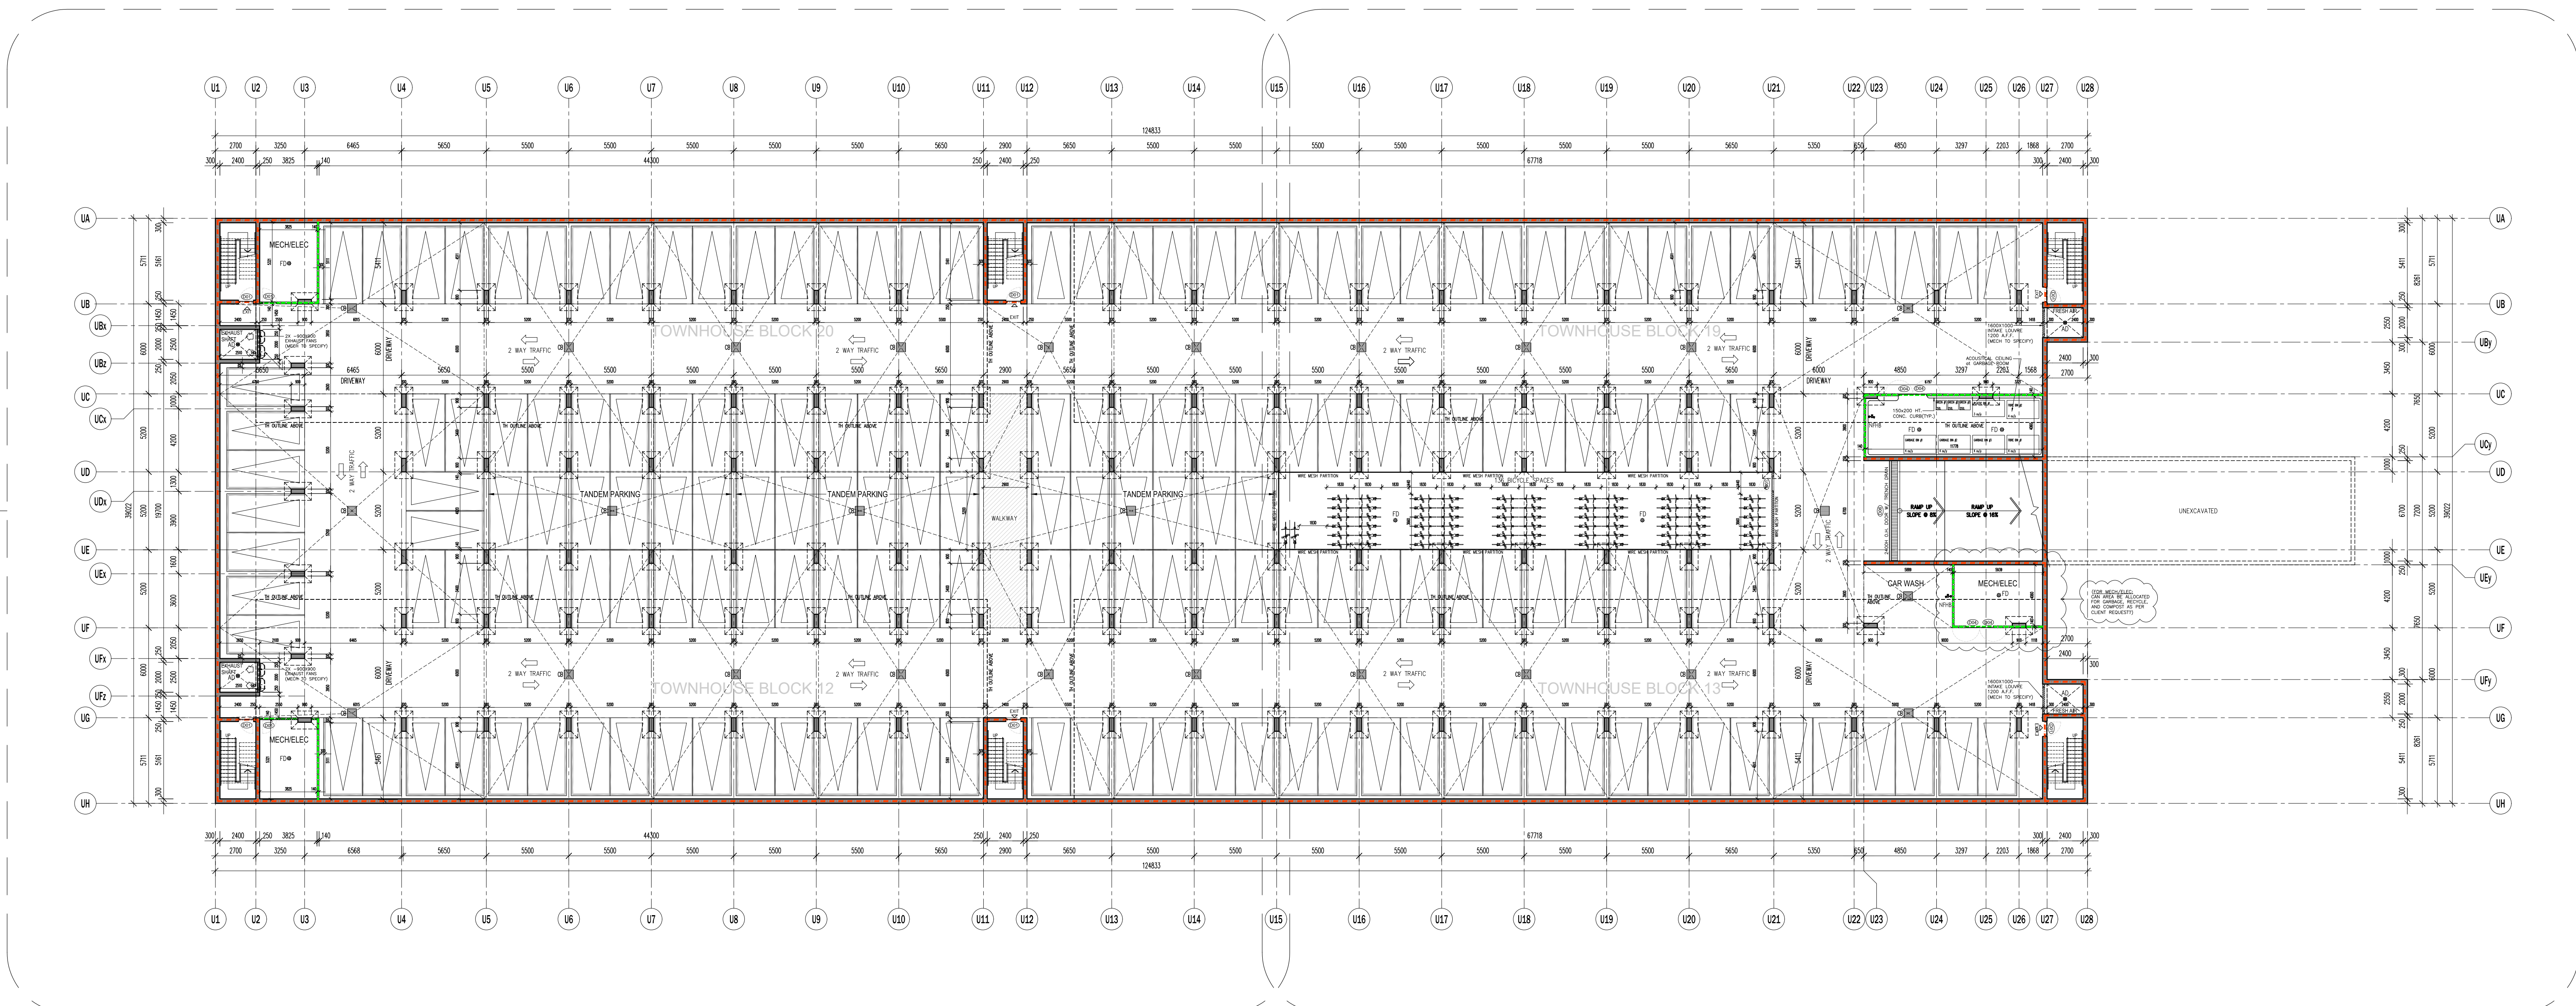

PRELIMINARY, NOT FOR CONSTRUCTION
ALL AREAS CALCULATIONS ARE PRELIMINARY

NO.	DATE	REVISION COMMENT
1	8-JUNE-23	REV. PER CLIENT COMMENTS

SRN ARCHITECTS
8395 JANE STREET, SUITE 203
VAUGHAN, ONTARIO L4K 5Y2
PHONE: 905-417-5515 FAX: 905-417-5517

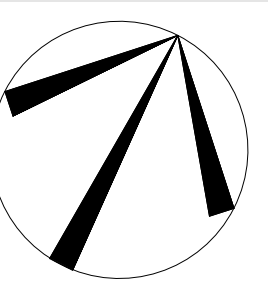

CLIENT:
Minto Communities Canada
200-180 Kent Street
Ottawa, Ontario K1P 0B6

PROJECT:
Barrhaven Town Centre - Anthem
Ottawa, Ontario

DRAWING TITLE:
UNDERGROUND PARKING GARAGE

DATE: 2022-11-28 SCALE: 1:200

DRAWN BY: AB CHECKED BY: GR

PROJECT NUMBER: DRAWING NUMBER:

S21001 A200

