

**SITE SYMBOL LEGEND**

	PROPERTY LINE
	OVERHEAD CANOPY
	UNDERGROUND STRUCTURE
	SOIL TRENCH
	BUILDING BOUNDARY
	STRUCTURAL SOIL
	PLANTING SOIL
	SOIL CELL
	BIKE RACK
	LIGHT POLE
	BOLLARD
	PROPOSED TREE
	EXISTING CATCH BASIN
	EXISTING MANHOLE
	EXISTING PULLBOX
	EXISTING TRAFFIC POLE
	EXISTING LIGHT POLE
	EXISTING HYDRANT

**ISSUED FOR**

1	2021-06-25	ISSUED FOR OPA/ZBLA
2	2021-11-19	RE-ISSUED FOR OPA/ZBLA
3	2022-06-30	ISSUED FOR SPA
4	2022-12-09	ISSUED FOR SPA
5	2023-04-06	ISSUED FOR SPA
6	2023-09-15	ISSUED FOR 33% DD
7	2023-12-08	ISSUED FOR 66% DD
8	2024-08-20	ISSUED FOR BUILDING PERMIT
9	2024-09-20	ISSUED FOR 99% TENDER
10	2024-09-27	ISSUED FOR TENDER
11	2024-11-08	RE-ISSUED FOR SPA
12	2024-11-21	ISSUED FOR FINAL SPA
13	2024-11-29	ISSUED FOR FINAL SPA

**METRIC**  
 THIS DRAWING IS COPYRIGHTED AND MUST NOT BE USED, REPRODUCED, OR REVISED WITHOUT WRITTEN PERMISSION. ALL DIMENSIONS ARE IN MILLIMETERS UNLESS OTHERWISE NOTED. VERIFY DIMENSIONS. DO NOT SCALE THIS DRAWING. REPORT INCONSISTENCIES AND OMISSIONS TO THE CONSULTANT FOR CLARIFICATION BEFORE COMMENCING WITH THE WORK. DEVIATIONS FROM THE CONTRACT DOCUMENTS WITHOUT WRITTEN APPROVAL FROM THE CONSULTANT ARE SUBJECT TO CORRECTION AT THE CONTRACTOR'S EXPENSE.

**CLIENT**  
 WELLDAL LIMITED PARTNERSHIP  
 200-180 KENT STREET  
 OTTAWA, ON K1P 0B6  
 Tel: 613-230-7151

**ARCHITECT**  
 DIALOG  
 35 JOHN STREET #500  
 TORONTO, ON M5V 3G6  
 Tel: 416-966-0220

**URBAN PLANNER**  
 FOTEN  
 396 COOPER ST. SUITE 300  
 OTTAWA, ON K2P 2H7  
 Tel: 613-230-3709

**LANDSCAPE ARCHITECT**  
 DIALOG  
 35 JOHN STREET #500  
 TORONTO, ON M5V 3G6  
 Tel: 416-966-0220

**ENVIRONMENTAL/GEOTECHNICAL**  
 TERRAPRO ENVIRONMENTAL  
 20 GURDWARA ROAD, UNIT 1  
 OTTAWA, ON K1E 0B3  
 Tel: 613-745-6471



**HERITAGE CONSULTANT**  
 MTBA  
 222 LAURIER AVENUE EAST, STUDIO 201  
 OTTAWA, ON K1N 6P2  
 Tel: 613-244-2323

**CIVIL ENGINEER**  
 DEE  
 120 BEER ROAD, SUITE 103  
 OTTAWA, ON K2S 1E9  
 Tel: 613-836-8656

**TRAFFIC CONSULTANT**  
 CGH TRANSPORTATION  
 6 PLAZA COURT  
 OTTAWA, ON K2H 7W1  
 Tel: 613-897-3797

**SURVEY**  
 STANTEC  
 1331 CLYDE AVE. SUITE 400  
 OTTAWA, ON K2C 3G4  
 Tel: 613-722-4400

**NOISEWIND CONSULTANT**  
 GRADIENT WIND  
 127 WALGREEN ROAD  
 OTTAWA, ON K0A 1L0  
 Tel: 613-836-0934

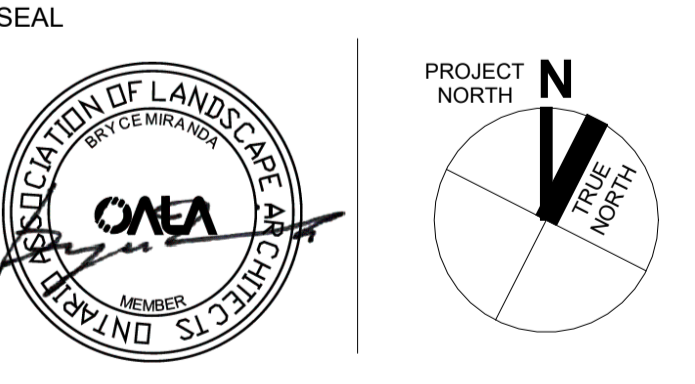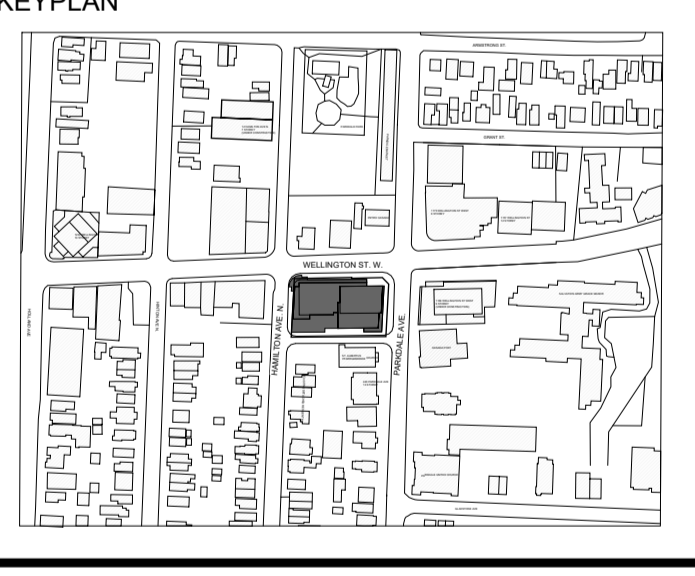

**1186-1194 WELLINGTON ST W**

**SOIL VOLUME PLAN**

DRAWN: AC/EB CHECKED: BM  
 PLOT DATE: 11/28/2024 3:06:16 PM

**L4.00**

**1** SOIL VOLUME PLAN  
 SCALE: 1:100

CITY FILE No.: D07-12-22-0150 CITY PLAN No.: 18573