


C:\temp\AcPublish_123744\121184-TM.dwg, TM1, May 24, 2022 - 1:06pm, rhiller



Engineers, Planners & Landscape Architects
 Suite 200, 240 Michael Cowpland Drive
 Ottawa, Ontario, Canada K2M 1P6

Telephone (613) 254-9643
 Facsimile (613) 254-5867
 Website www.novatech-eng.com

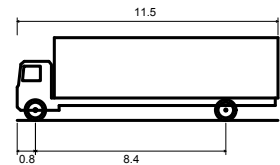

HSU - Heavy Single Unit Truck


Overall Length	11.500m
Overall Width	2.600m
Overall Body Height	3.650m
Min Body Ground Clearance	0.445m
Track Width	2.600m
Lock-to-lock time	4.00s
Curb to Curb Turning Radius	14.100m

1185 BEAVERWOOD ROAD

TURNING MOVEMENT
 GARBAGE TRUCK (HSU)



DATE MAY 2022	JOB 121184	FIGURE TM-1
------------------	---------------	----------------

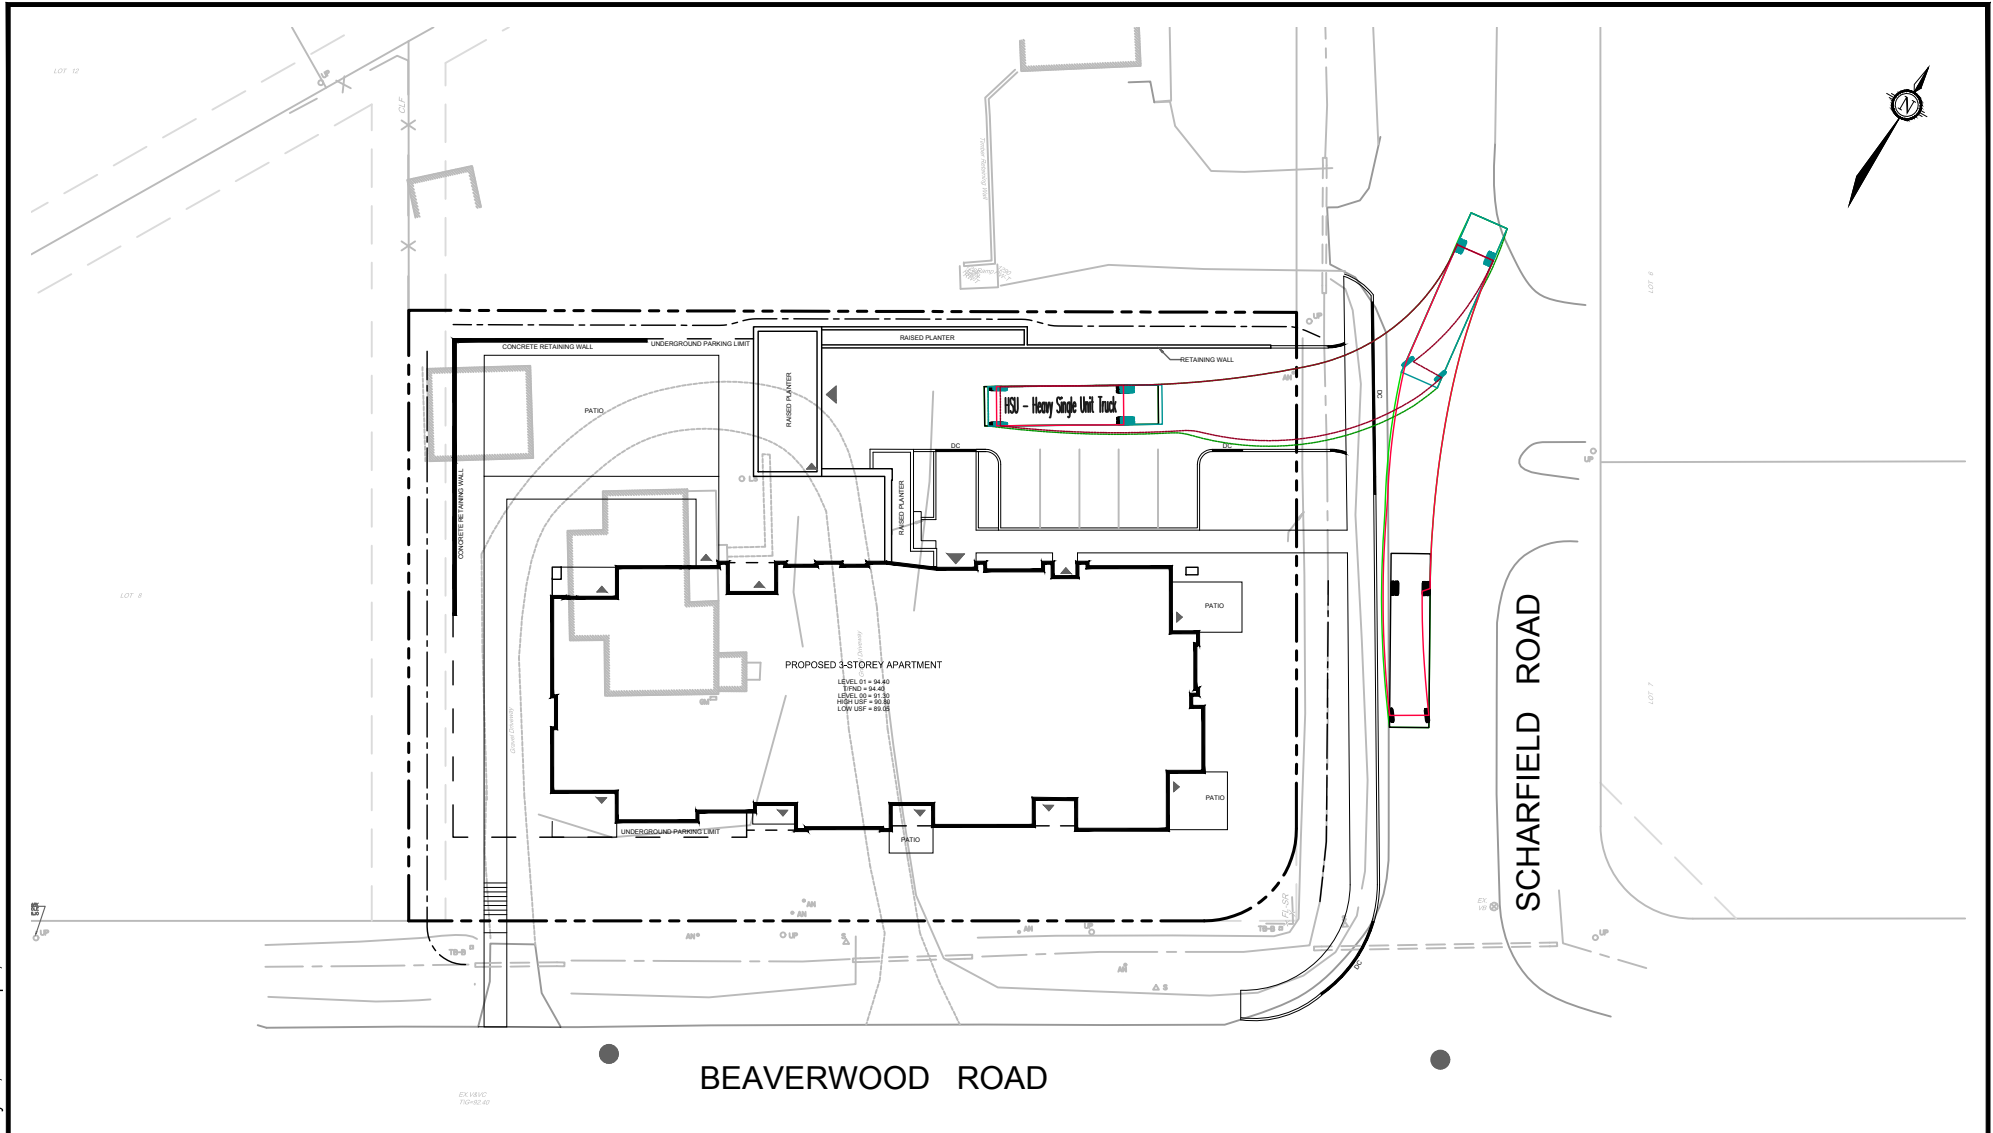


C:\temp\AcPublish_123744\121184-TM.dwg, TM2, May 24, 2022 - 1:06pm, rhiller



Engineers, Planners & Landscape Architects
 Suite 200, 240 Michael Cowpland Drive
 Ottawa, Ontario, Canada K2M 1P6

Telephone (613) 254-9643
 Facsimile (613) 254-5867
 Website www.novatech-eng.com

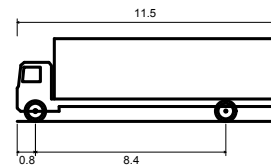

HSU - Heavy Single Unit Truck

Overall Length 11.500m
 Overall Width 2.600m
 Overall Body Height 3.650m
 Min Body Ground Clearance 0.445m
 Track Width 2.600m
 Lock-to-lock time 4.00s
 Curb to Curb Turning Radius 14.100m

1185 BEAVERWOOD ROAD

TURNING MOVEMENT
 GARBAGE TRUCK (HSU)


SCALE 1 : 500



DATE MAY 2022


JOB 121184

FIGURE TM-2

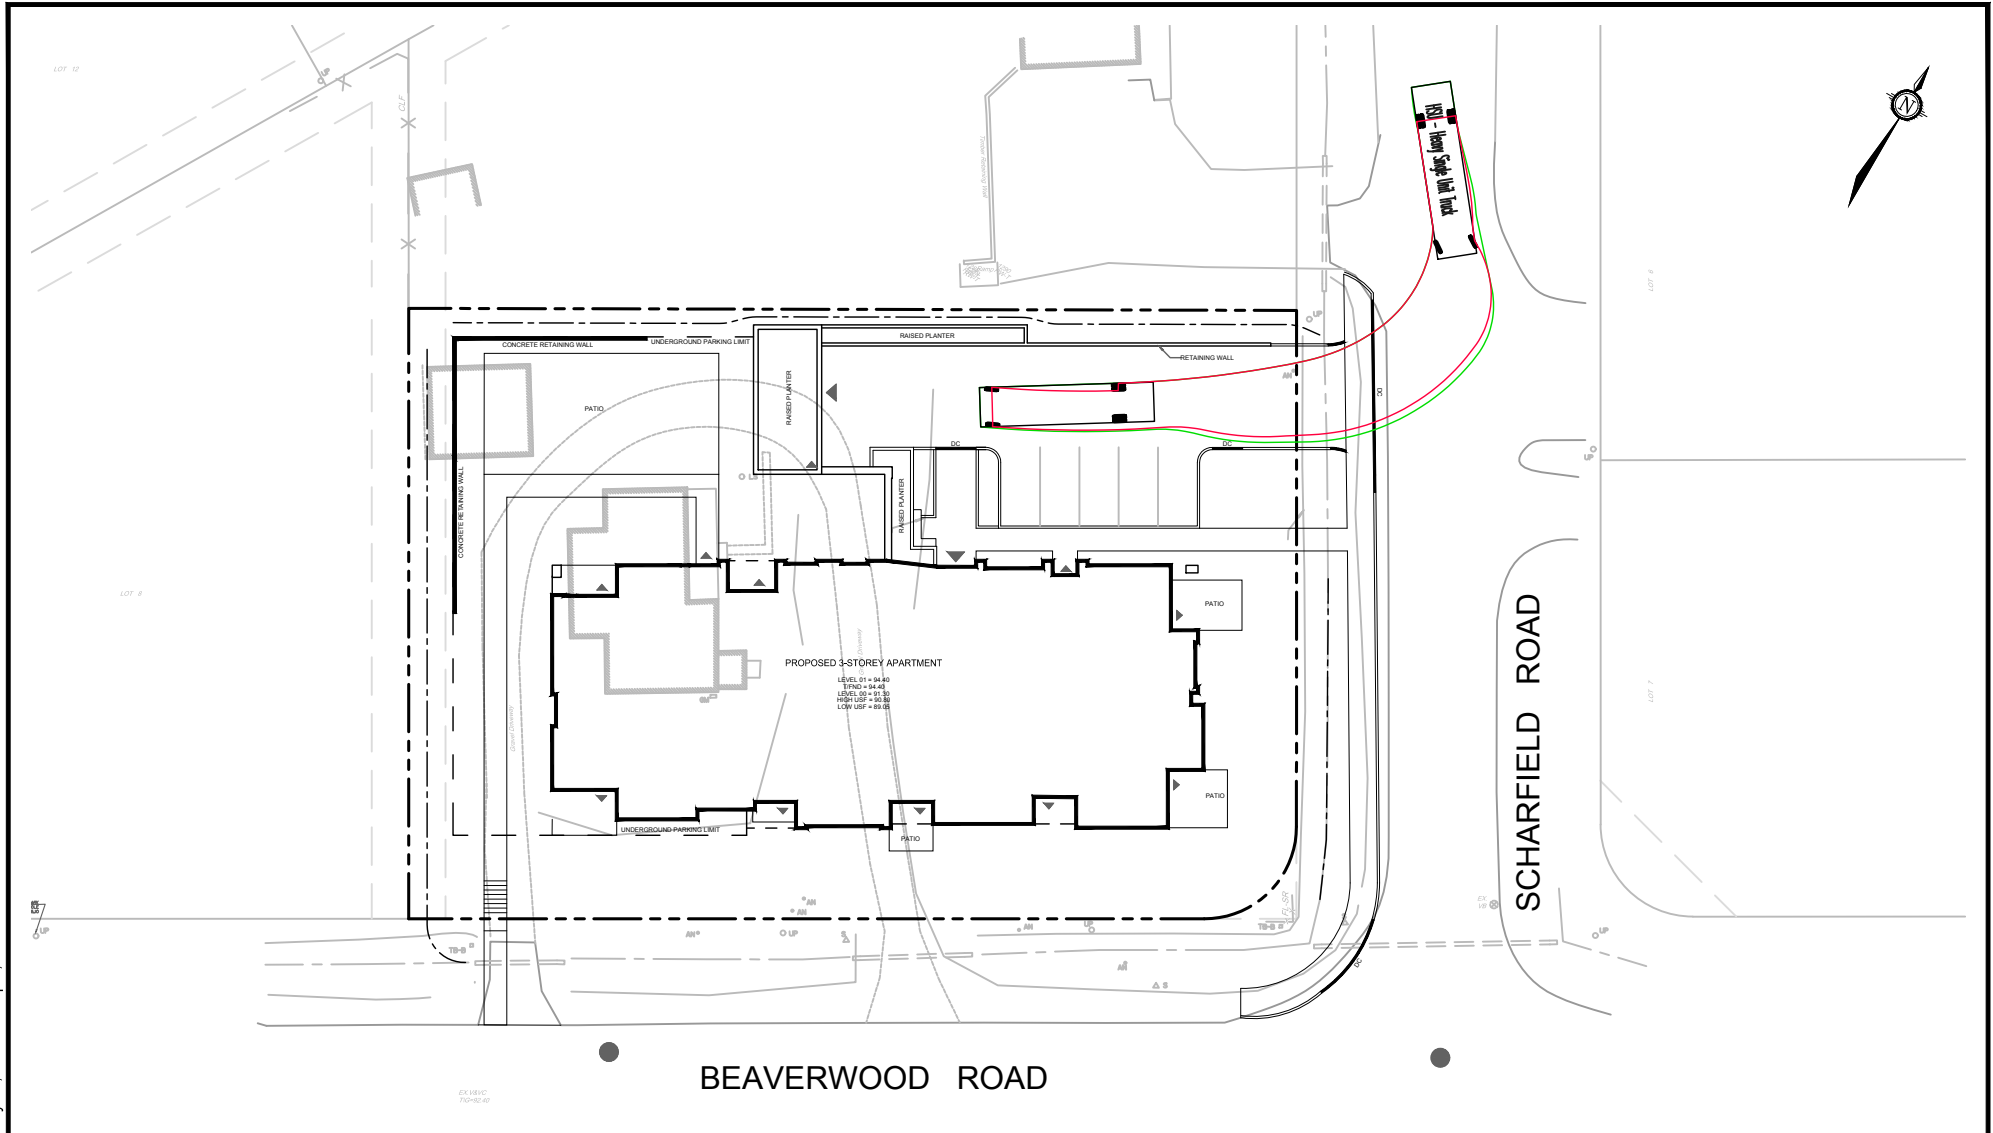

Engineers, Planners & Landscape Architects
 Suite 200, 240 Michael Cowpland Drive
 Ottawa, Ontario, Canada K2M 1P6

Telephone (613) 254-9643
 Facsimile (613) 254-5867
 Website www.novatech-eng.com

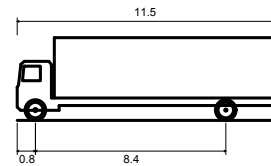


HSU - Heavy Single Unit Truck


Overall Length	11.500m
Overall Width	2.600m
Overall Body Height	3.650m
Min Body Ground Clearance	0.445m
Track Width	2.600m
Lock-to-lock time	4.00s
Curb to Curb Turning Radius	14.100m

1185 BEAVERWOOD ROAD

TURNING MOVEMENT
 GARBAGE TRUCK (HSU)

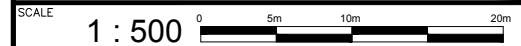

DATE MAY 2022	JOB 121184	FIGURE TM-3
------------------	---------------	----------------

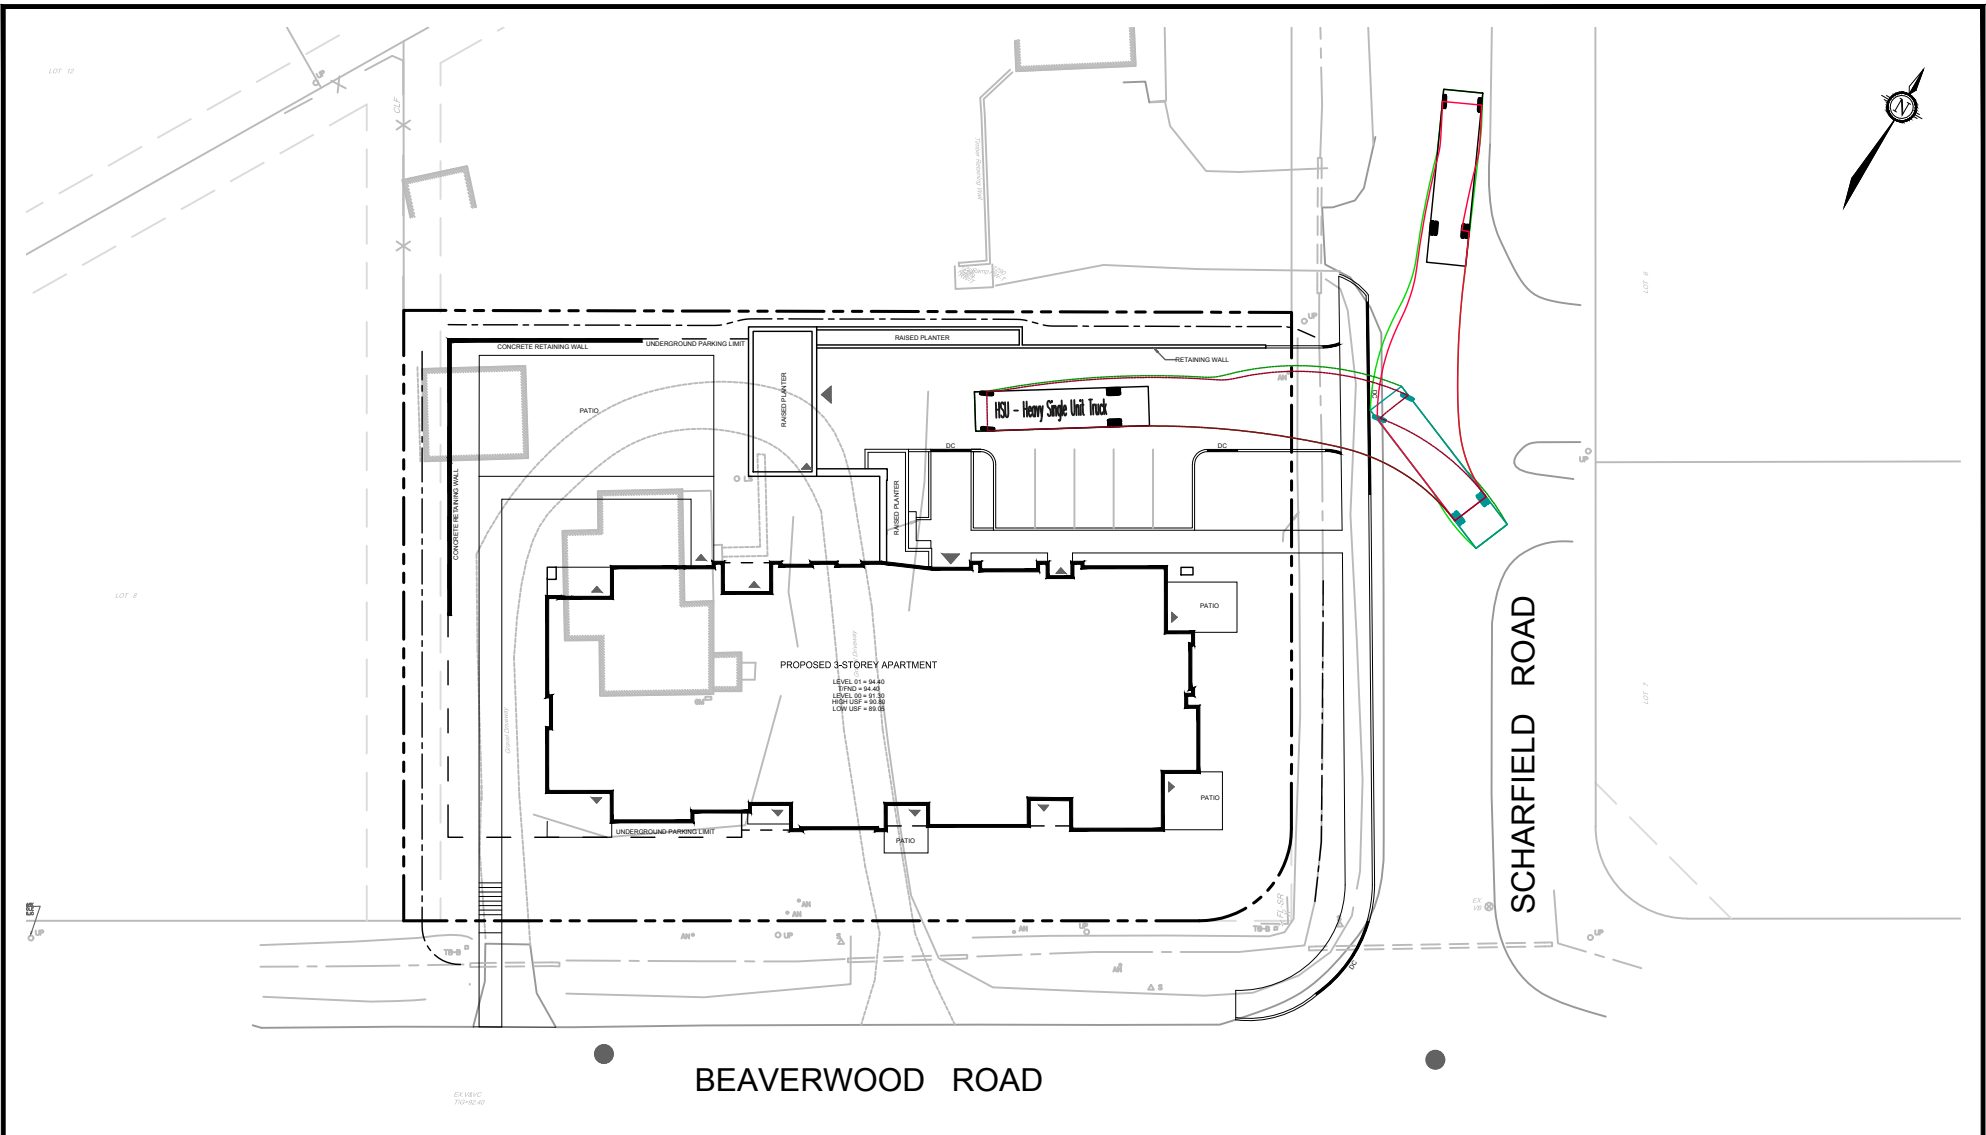


C:\temp\AcPublish_123744\121184-TM.dwg, TM4, May 24, 2022 - 1:06pm, rhiller



Engineers, Planners & Landscape Architects
 Suite 200, 240 Michael Cowpland Drive
 Ottawa, Ontario, Canada K2M 1P6

Telephone (613) 254-9643
 Facsimile (613) 254-5867
 Website www.novatech-eng.com

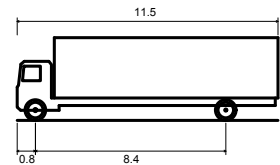


HSU - Heavy Single Unit Truck

Overall Length	11.500m
Overall Width	2.600m
Overall Body Height	3.650m
Min Body Ground Clearance	0.445m
Track Width	2.600m
Lock-to-lock time	4.00s
Curb to Curb Turning Radius	14.100m

1185 BEAVERWOOD ROAD

TURNING MOVEMENT
 GARBAGE TRUCK (HSU)

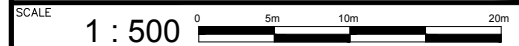

DATE MAY 2022	JOB 121184	FIGURE TM-4
------------------	---------------	----------------