


MA:2021\121184\CAD\Planning\Figures\121184-ATurn-Fig1.dwg, FIG. Mar 21, 2023 - 12:32pm, wslloss

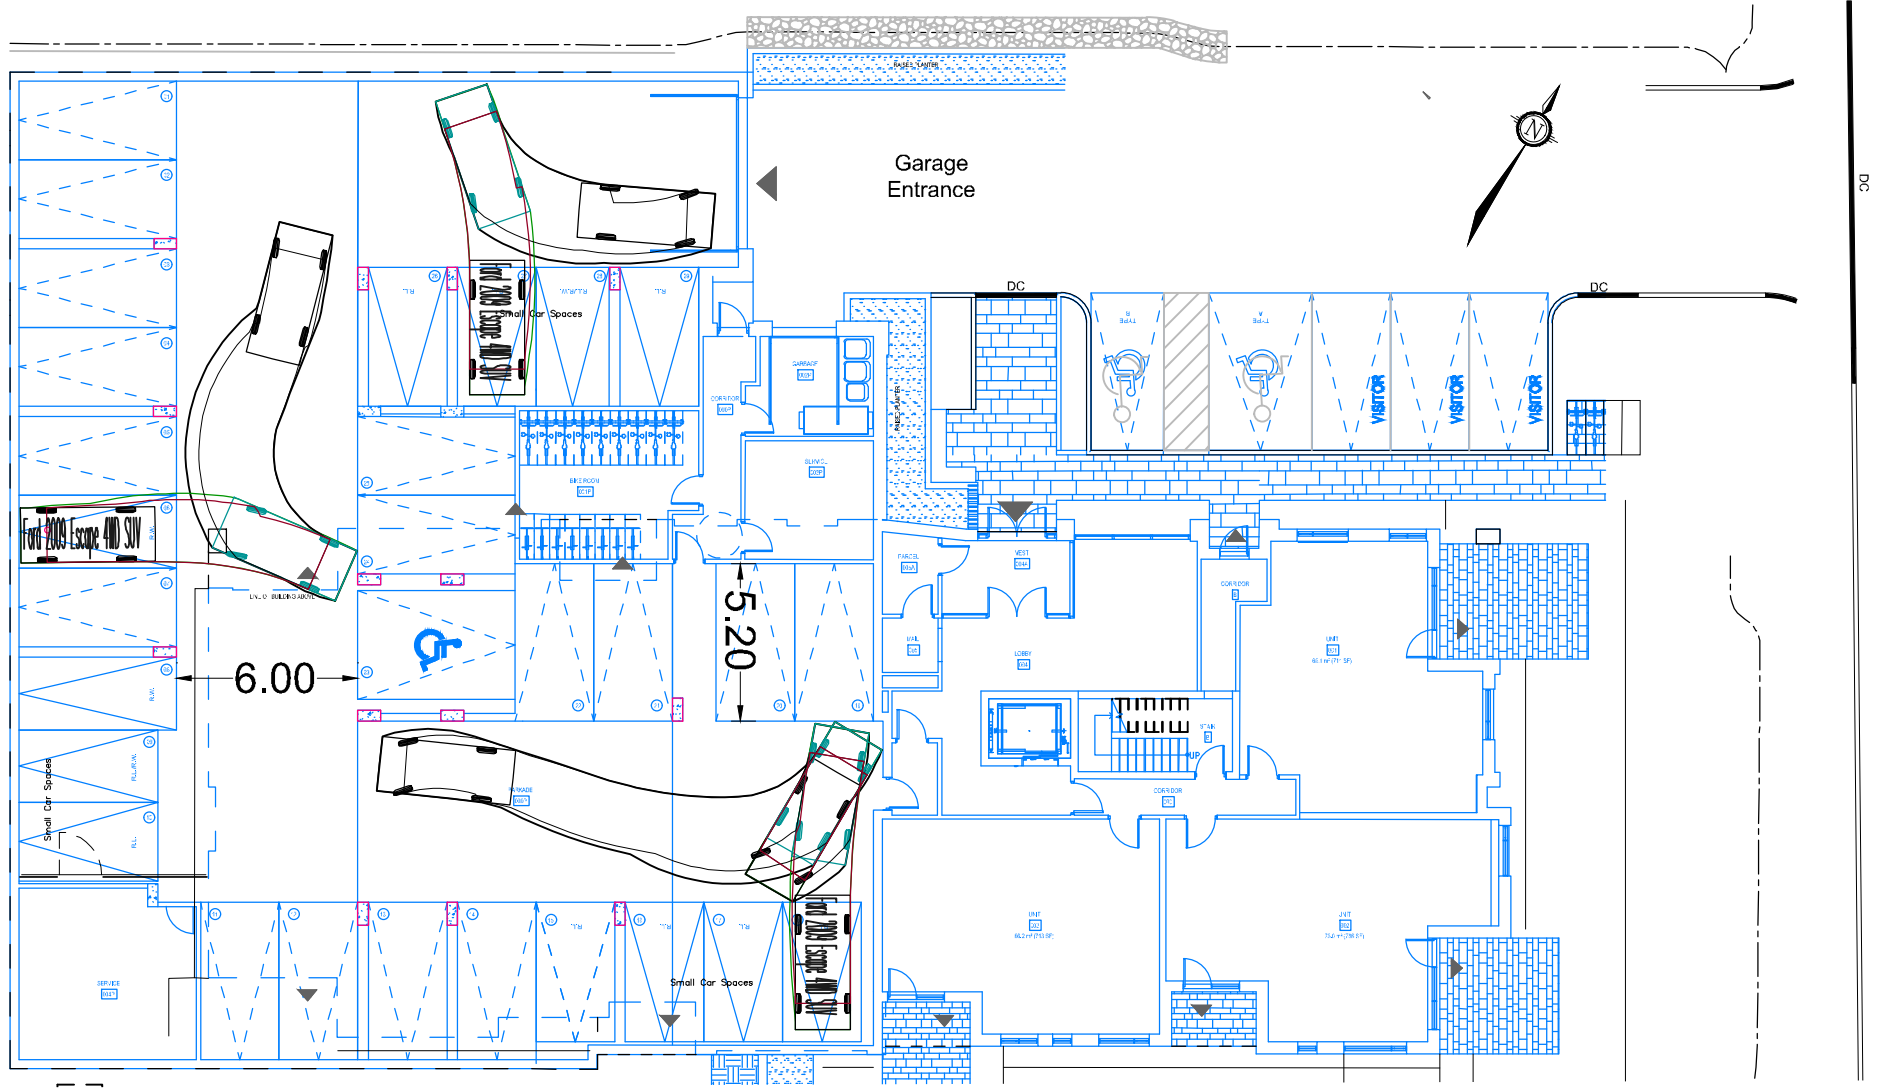


Scharfield Road



Engineers, Planners & Landscape Architects
 Suite 200, 240 Michael Cowpland Drive
 Ottawa, Ontario, Canada K2M 1P6

Telephone (613) 254-9643
 Facsimile (613) 254-5867
 Website www.novatech-eng.com

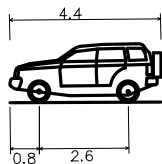


Ford 2009 Escape 4WD SUV

Overall Length	4.437m
Overall Width	1.806m
Overall Body Height	1.722m
Min Body Ground Clearance	0.206m
Track Width	1.806m
Lock-to-lock time	4.00s
Curb to Curb Turning Radius	5.593m

1185 BEAVERWOOD ROAD

TURNING MOVEMENT PLAN

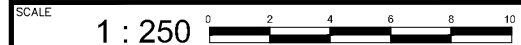

DATE MAR 2023

JOB 121184

FIGURE ATURN-Fig1