



Copyright Reserved

The Contractor shall verify and be responsible for all dimensions. DO NOT scale the drawing - any errors or omissions shall be reported to Stantec without delay.
The Copyrights to all designs and drawings are the property of Stantec. Reproduction or use for any purpose other than that authorized by Stantec is forbidden.

Legend

	ORIGINAL GROUND ELEVATION
	EXISTING WATERMAIN
	EXISTING VALVE AND VALVE BOX
	EXISTING FIRE HYDRANT
	EXISTING SANITARY SEWER
	EXISTING STORM SEWER
	EXISTING CATCHBASIN
	EXISTING TELEPHONE WIRES
	EXISTING GAS MAIN
	EXISTING OVERHEAD HYDRO WIRES

Notes

Revision	By	Appd.	YY.MM.DD
1	WAJ	AG	22.06.15

File Name: 160401745	WAJ	AG	WAJ	22.05.04
	Dwn.	Chkd.	Dgn.	YY.MM.DD

Permit-Seal



Client/Project
LION TRADE LTD.


211 ARMSTRONG STREET

OTTAWA, ON

Title
EXISTING CONDITIONS AND REMOVALS PLAN

Project No. 160401745	Scale 1:100	Sheet 1	Revision 1
--------------------------	----------------	------------	---------------

EX-1 1 of 6 1

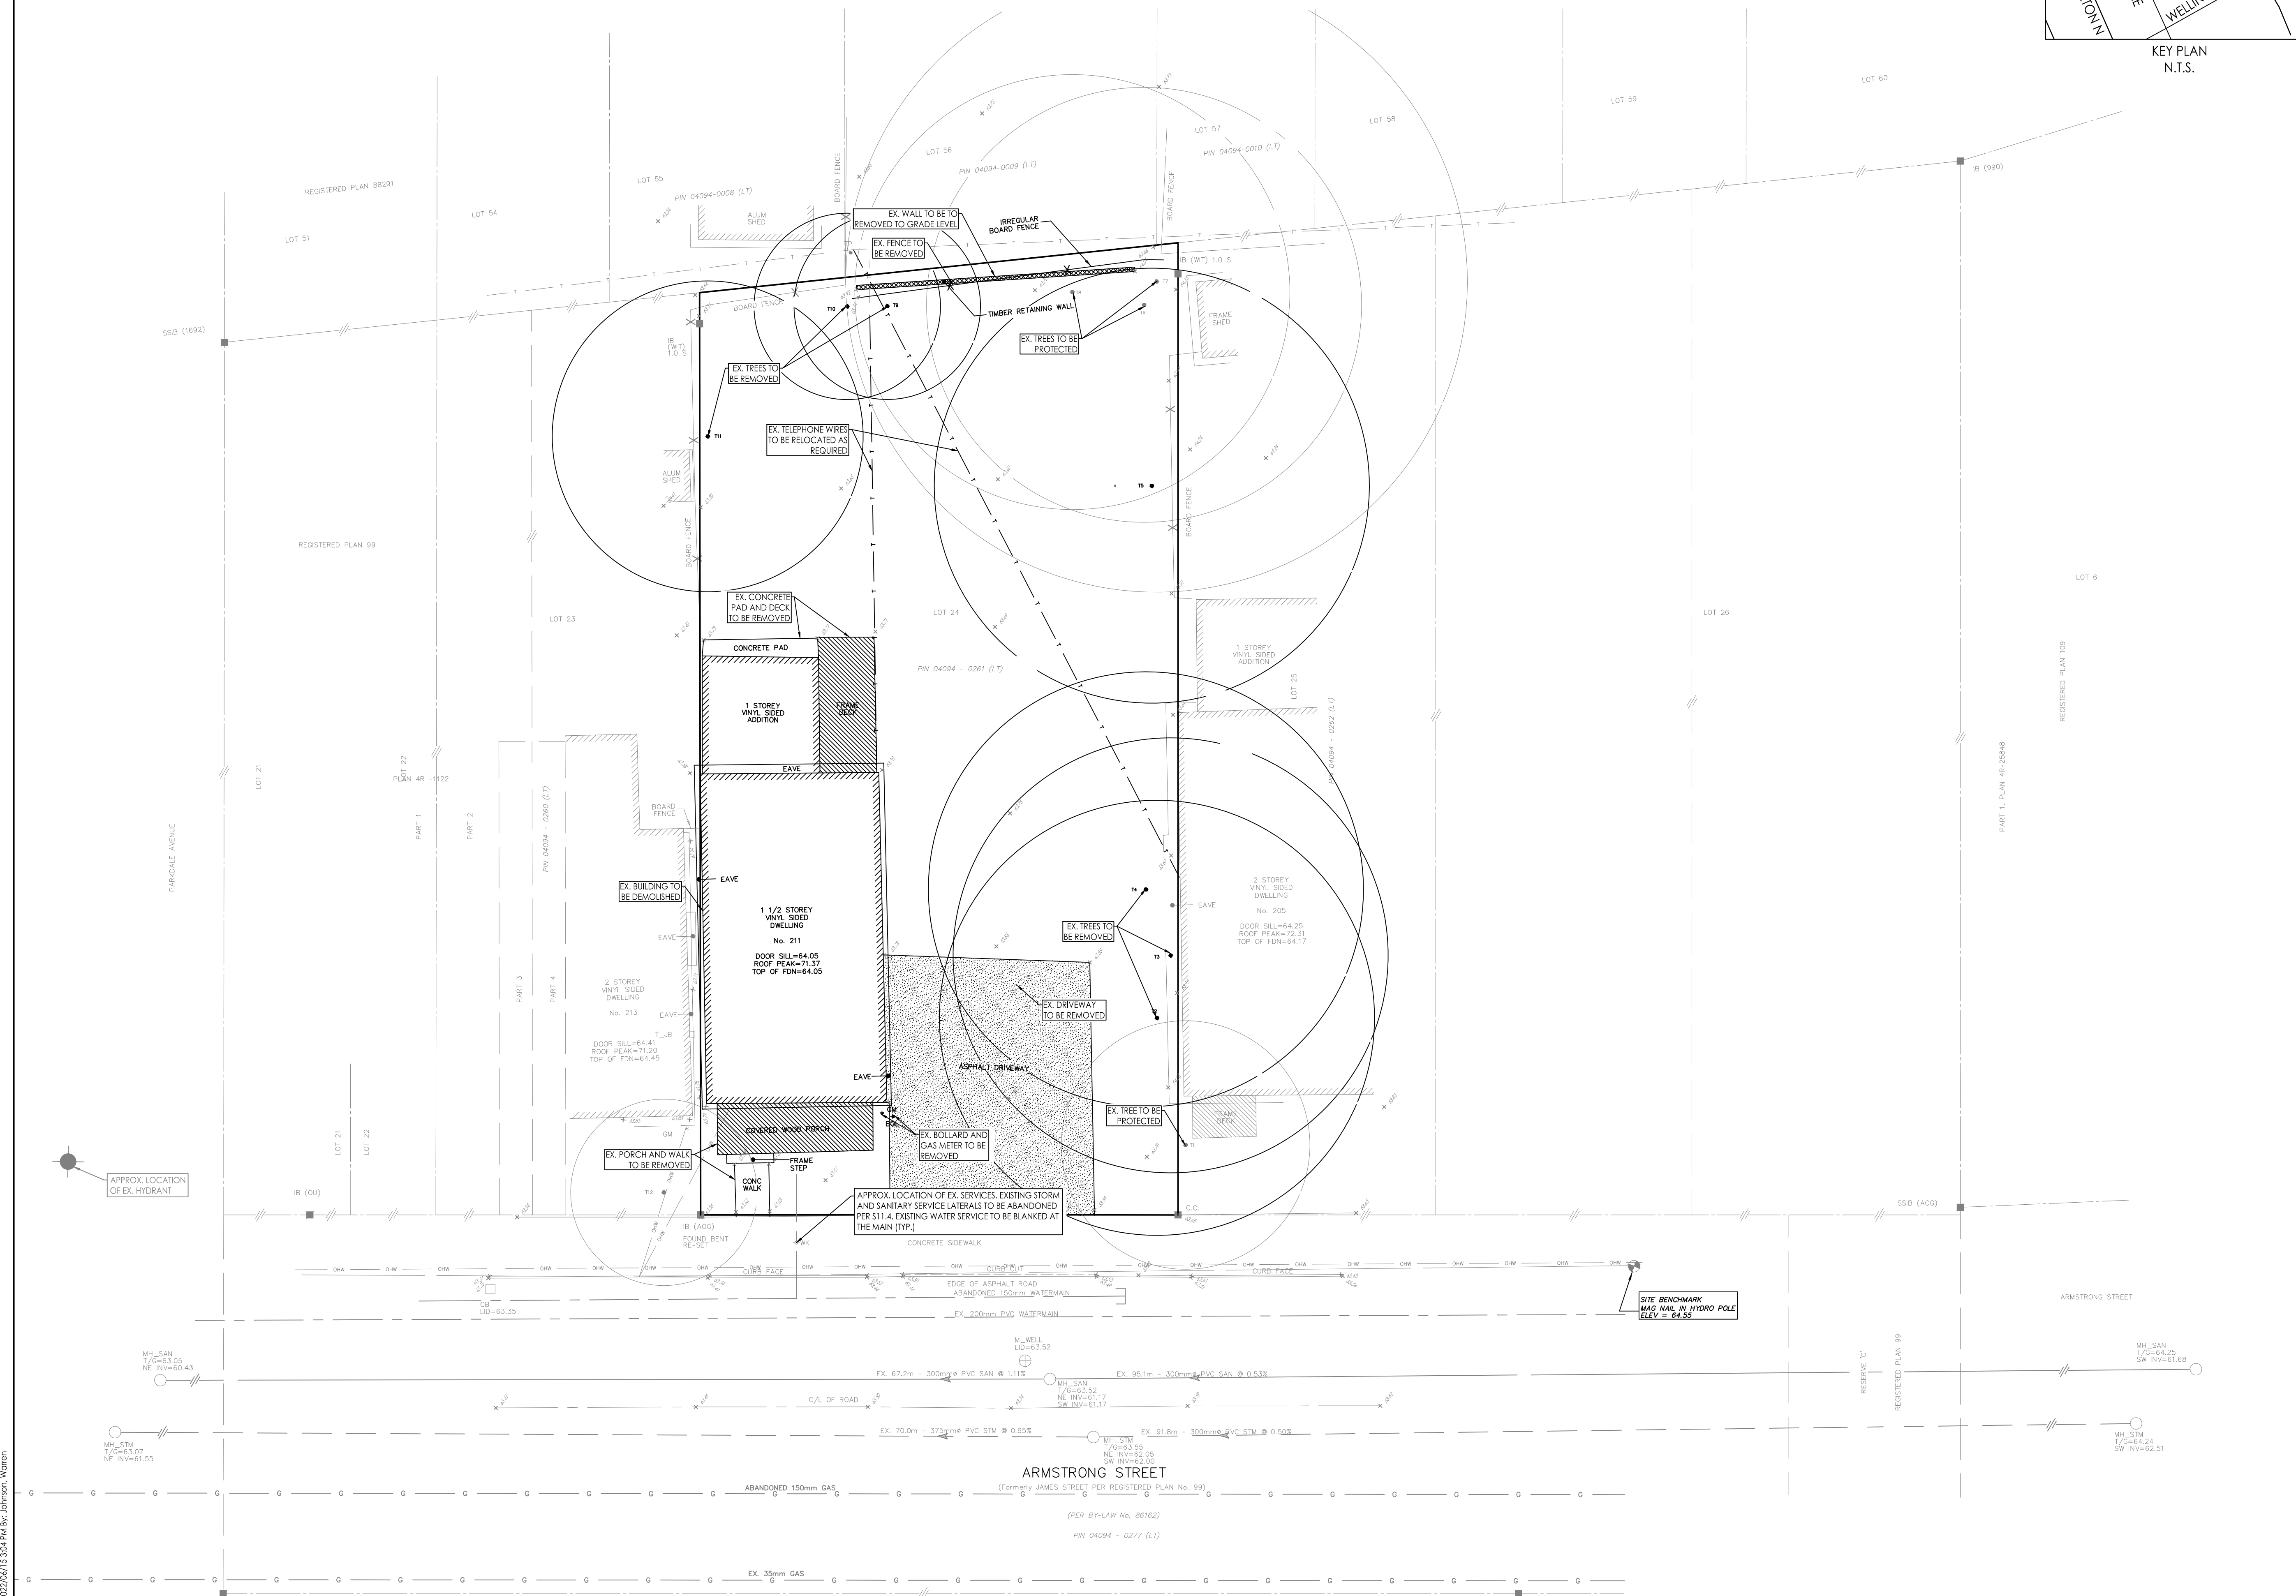

V:\0201\160401745\160401745.dwg (drawing) | 160401745.dwg
 2022/06/15 10:41:14 AM | User: N.P. Cody