



- NOTES
1. CONTRACTOR TO CHECK AND VERIFY ALL DIMENSIONS PRIOR TO COMMENCING WORK.
  2. CONTRACTOR TO COMPLY WITH ALL BUILDING CODES, REGULATIONS, AND ORDINANCES OF AUTHORITIES HAVING JURISDICTION.
  3. THIS DRAWING IS NOT TO BE USED FOR CONSTRUCTION UNLESS STAMPED ISSUED FOR CONSTRUCTION BY LEMAY ARCHITECTURE AND DESIGN LTD.
  4. DO NOT SCALE DRAWING.
  5. THIS DRAWING MAY NOT BE COPIED, ALTERED, OR DISTRIBUTED IN WHOLE OR IN PART WITHOUT WRITTEN PERMISSION. COPYRIGHT © LEMAY ARCHITECTURE AND DESIGN LTD.
  6. REPORT ANY ERRORS AND OMISSIONS TO THE CONSULTANT IMMEDIATELY BEFORE COMMENCING WORK.
  7. DEVIATIONS FROM THE CONTRACT DOCUMENTS WITHOUT WRITTEN APPROVAL FROM CONSULTANT ARE SUBJECT TO CORRECTIONS AT CONTRACTOR EXPENSE.
  8. DIMENSIONS ARE IN METRIC (MM) UNLESS NOTED OTHERWISE.

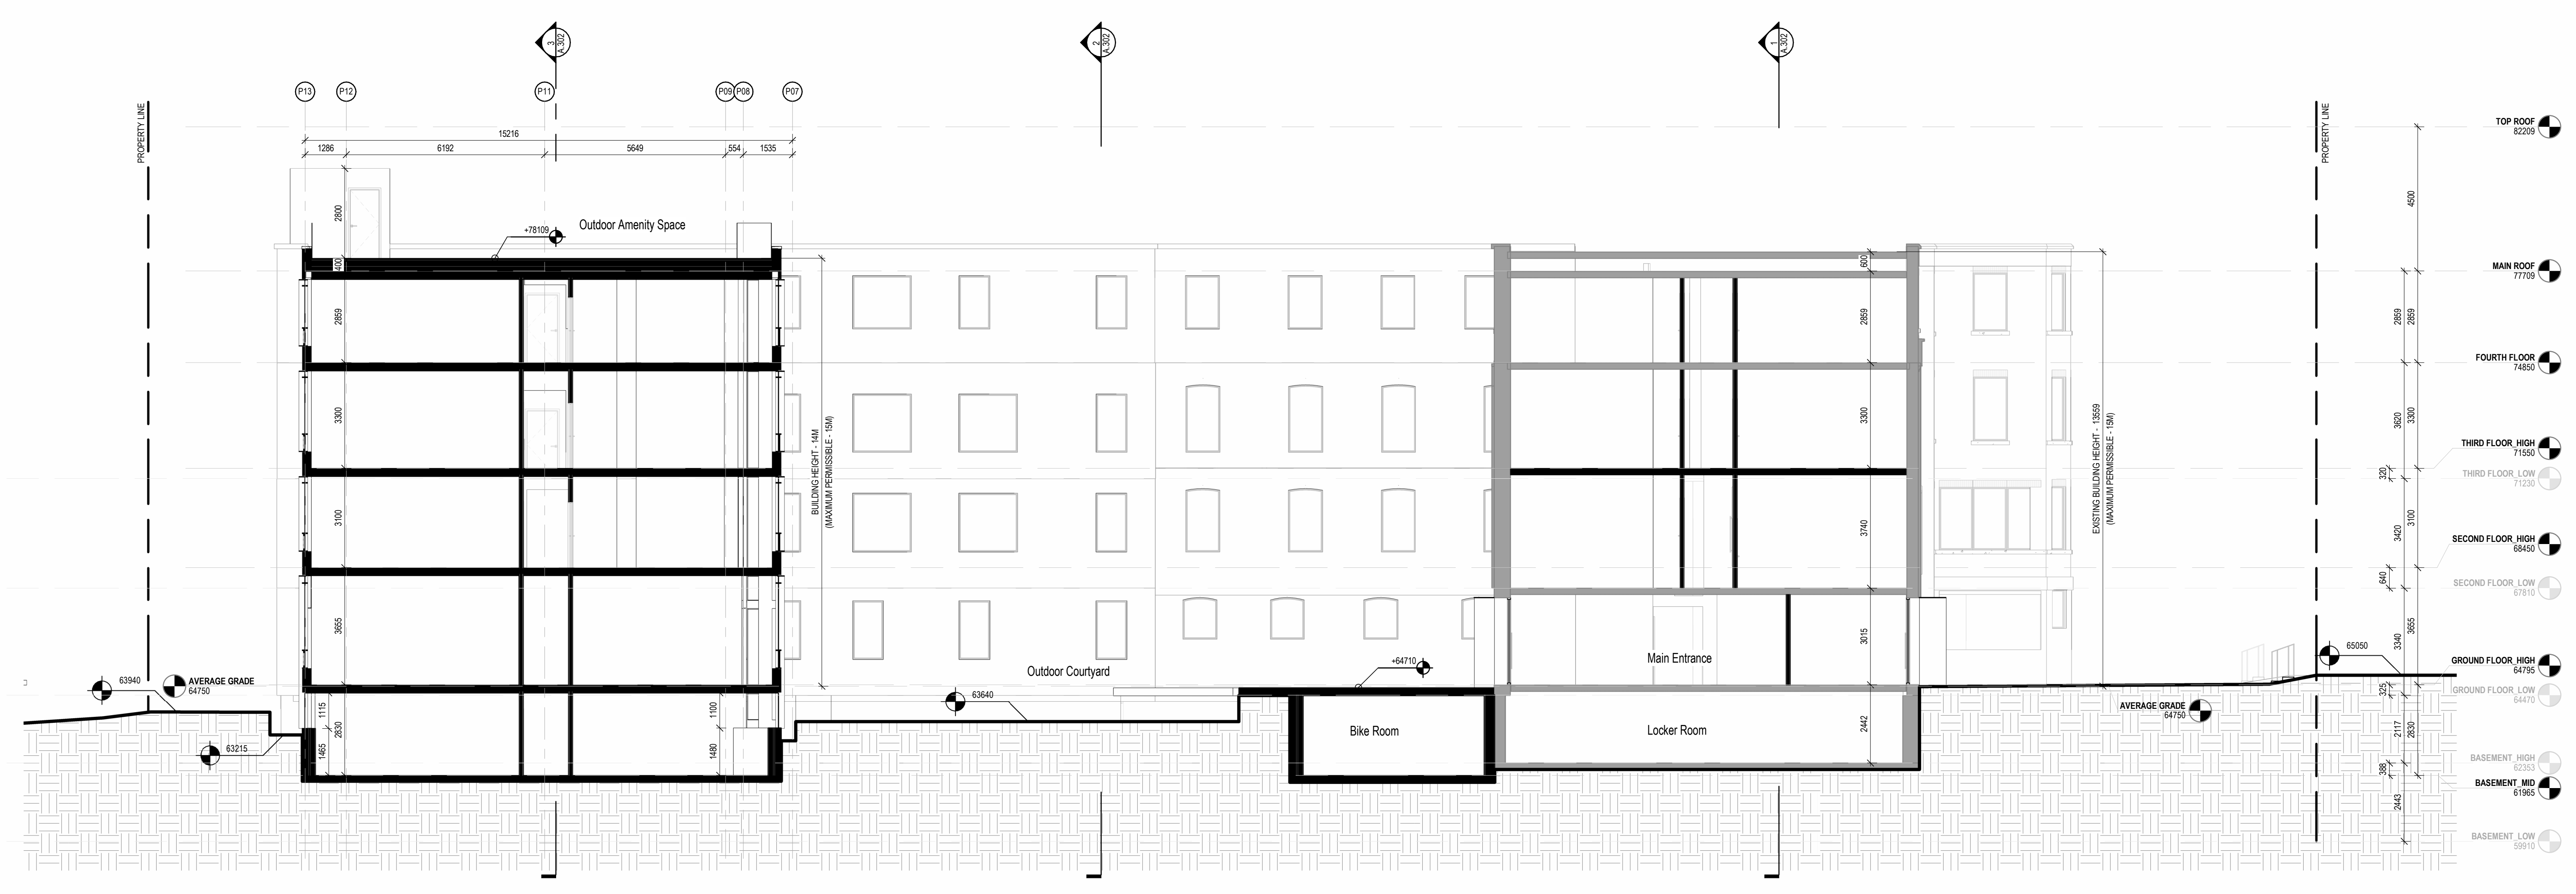

SECTION - NS II  
 1:100

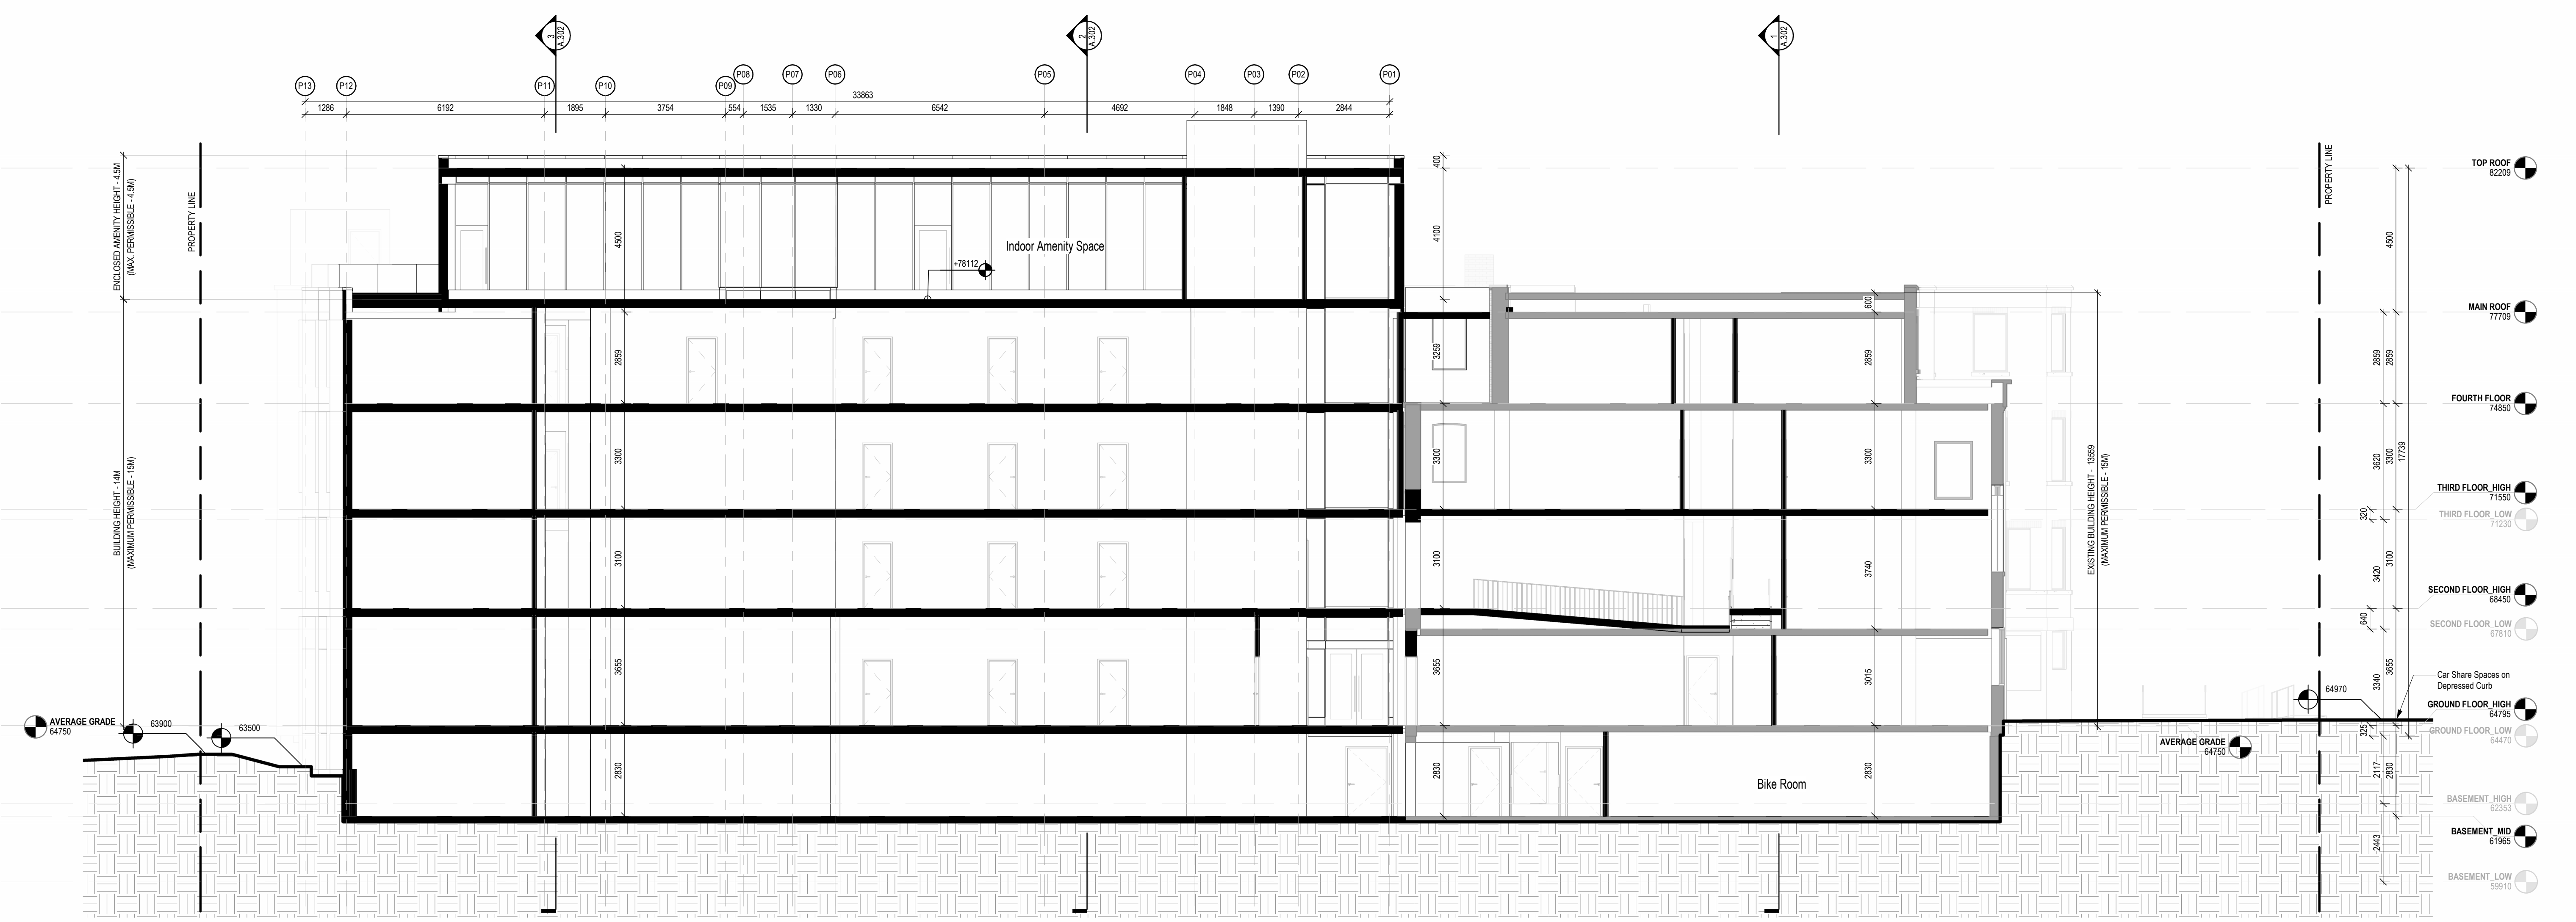


SECTION - NS I  
 1:100

ISSUE

#	DATE	ISSUED FOR SPA RESUBMISSION	DESCRIPTION
1	2024-09-06	ISSUED FOR SPA RESUBMISSION	

NOT FOR CONSTRUCTION

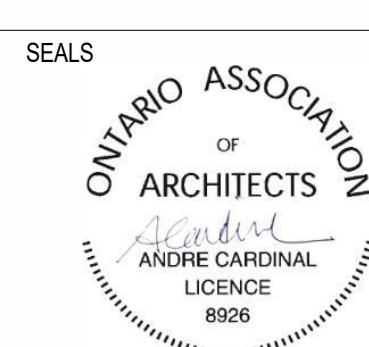

PROJECT NUMBER & PROJECT NAME  
 24-0353 - 15(17) OBLATS AVENUE, OTTAWA

SHEET NAME  
 BUILDING SECTIONS I

APPROVED BY  
 AC

CHECKED BY  
 PK


DRAWN BY  
 CH / VT

SCALE  
 1:100


SHEET NUMBER  
**A.300**

DATE / TIME STAMP  
 9/6/2024 2:17:43 PM

- NOTES
- CONTRACTOR TO CHECK AND VERIFY ALL DIMENSIONS PRIOR TO COMMENCING WORK.
  - CONTRACTOR TO COMPLY WITH ALL BUILDING CODES, REGULATIONS, AND ORDINANCES OF AUTHORITIES HAVING JURISDICTION.
  - THIS DRAWING IS NOT TO BE USED FOR CONSTRUCTION UNLESS STAMPED ISSUED FOR CONSTRUCTION BY LEMAY ARCHITECTURE AND DESIGN LTD.
  - DO NOT SCALE DRAWING.
  - THIS DRAWING MAY NOT BE COPIED, ALTERED, OR DISTRIBUTED IN WHOLE OR IN PART WITHOUT WRITTEN PERMISSION. COPYRIGHT © LEMAY ARCHITECTURE AND DESIGN LTD.
  - REPORT ANY ERRORS AND OMISSIONS TO THE CONSULTANT IMMEDIATELY BEFORE COMMENCING WORK.
  - DEVIATIONS FROM THE CONTRACT DOCUMENTS WITHOUT WRITTEN APPROVAL FROM CONSULTANT ARE SUBJECT TO CORRECTIONS AT CONTRACTOR EXPENSE.
  - DIMENSIONS ARE IN METRIC (MM) UNLESS NOTED OTHERWISE.

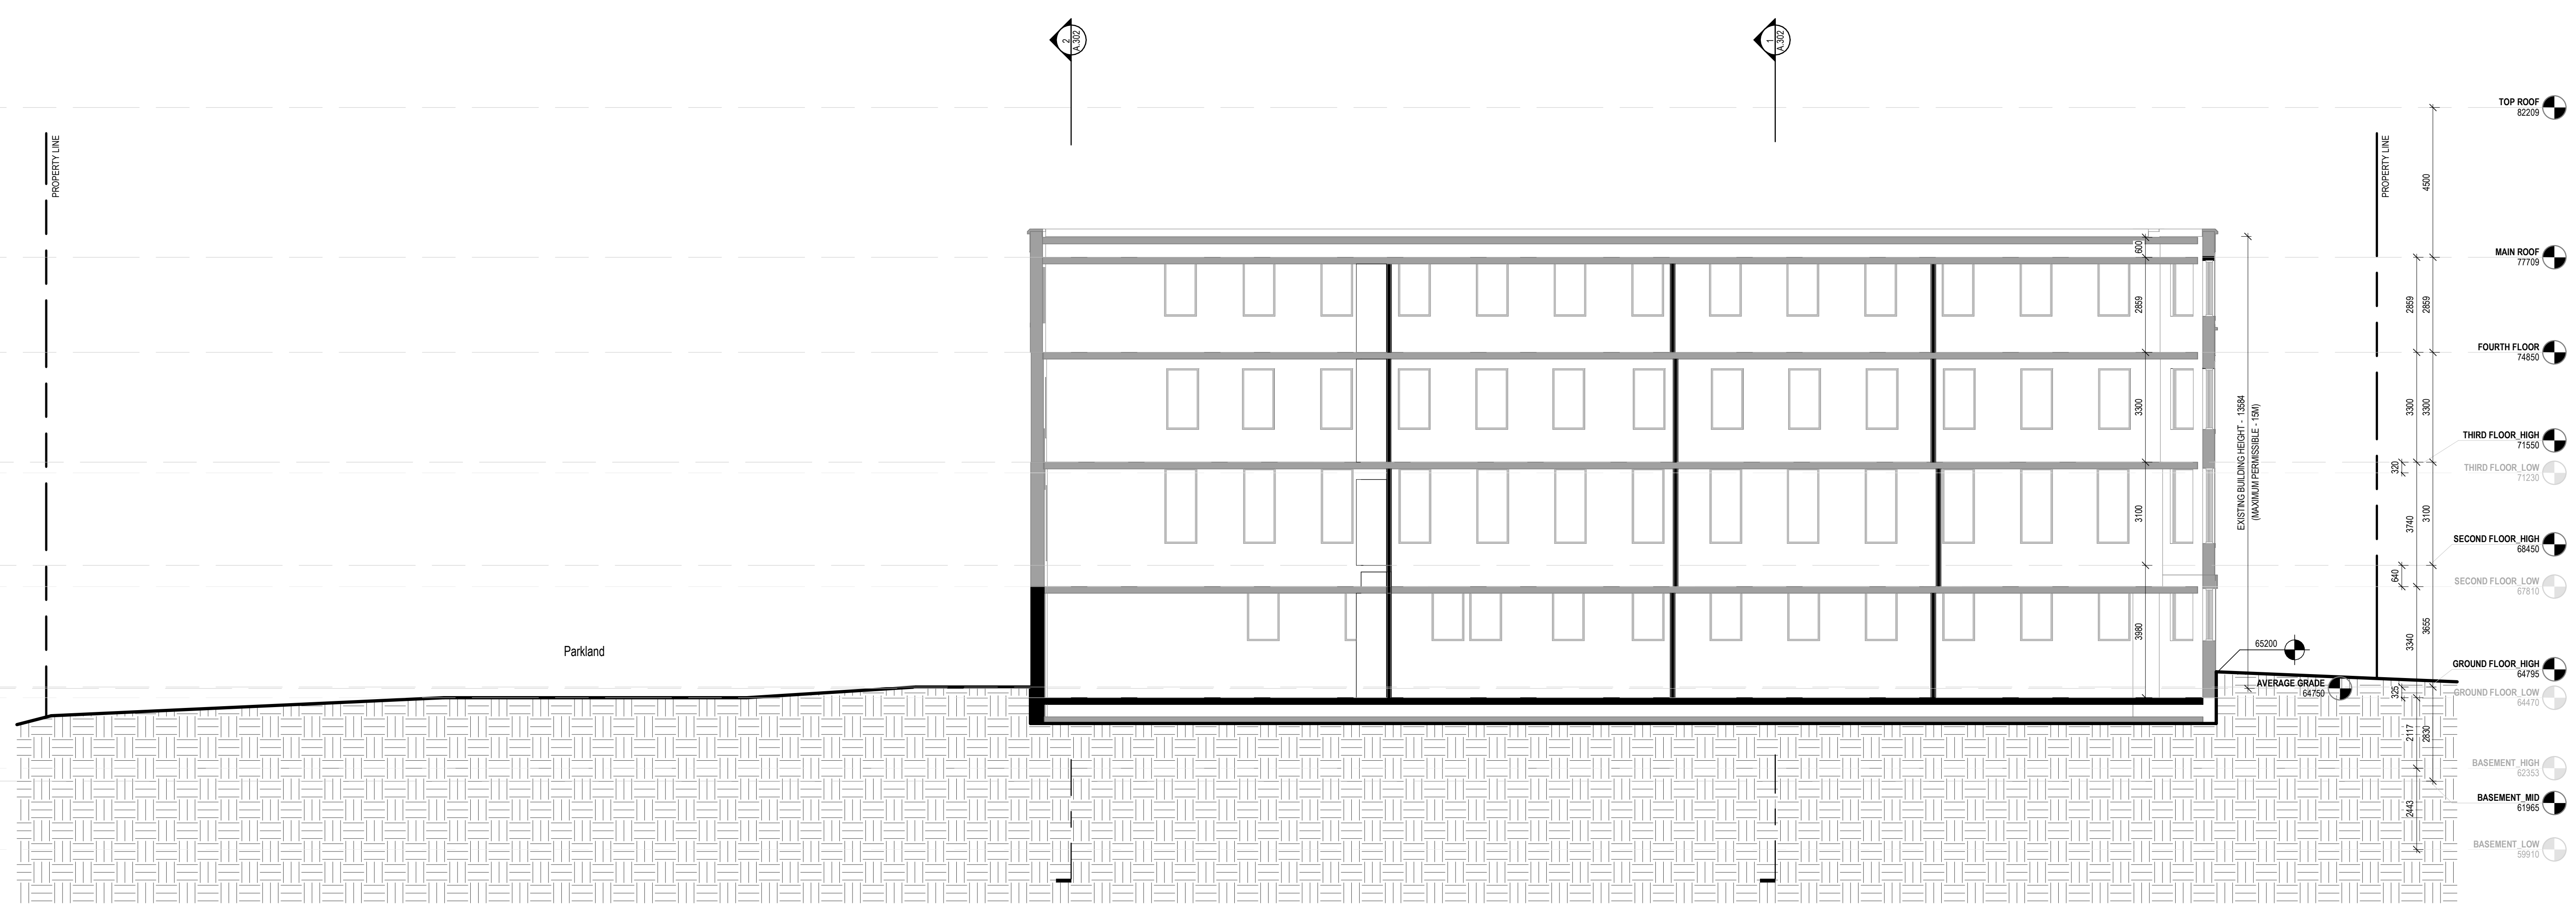


SECTION - NS IV  
 1:100

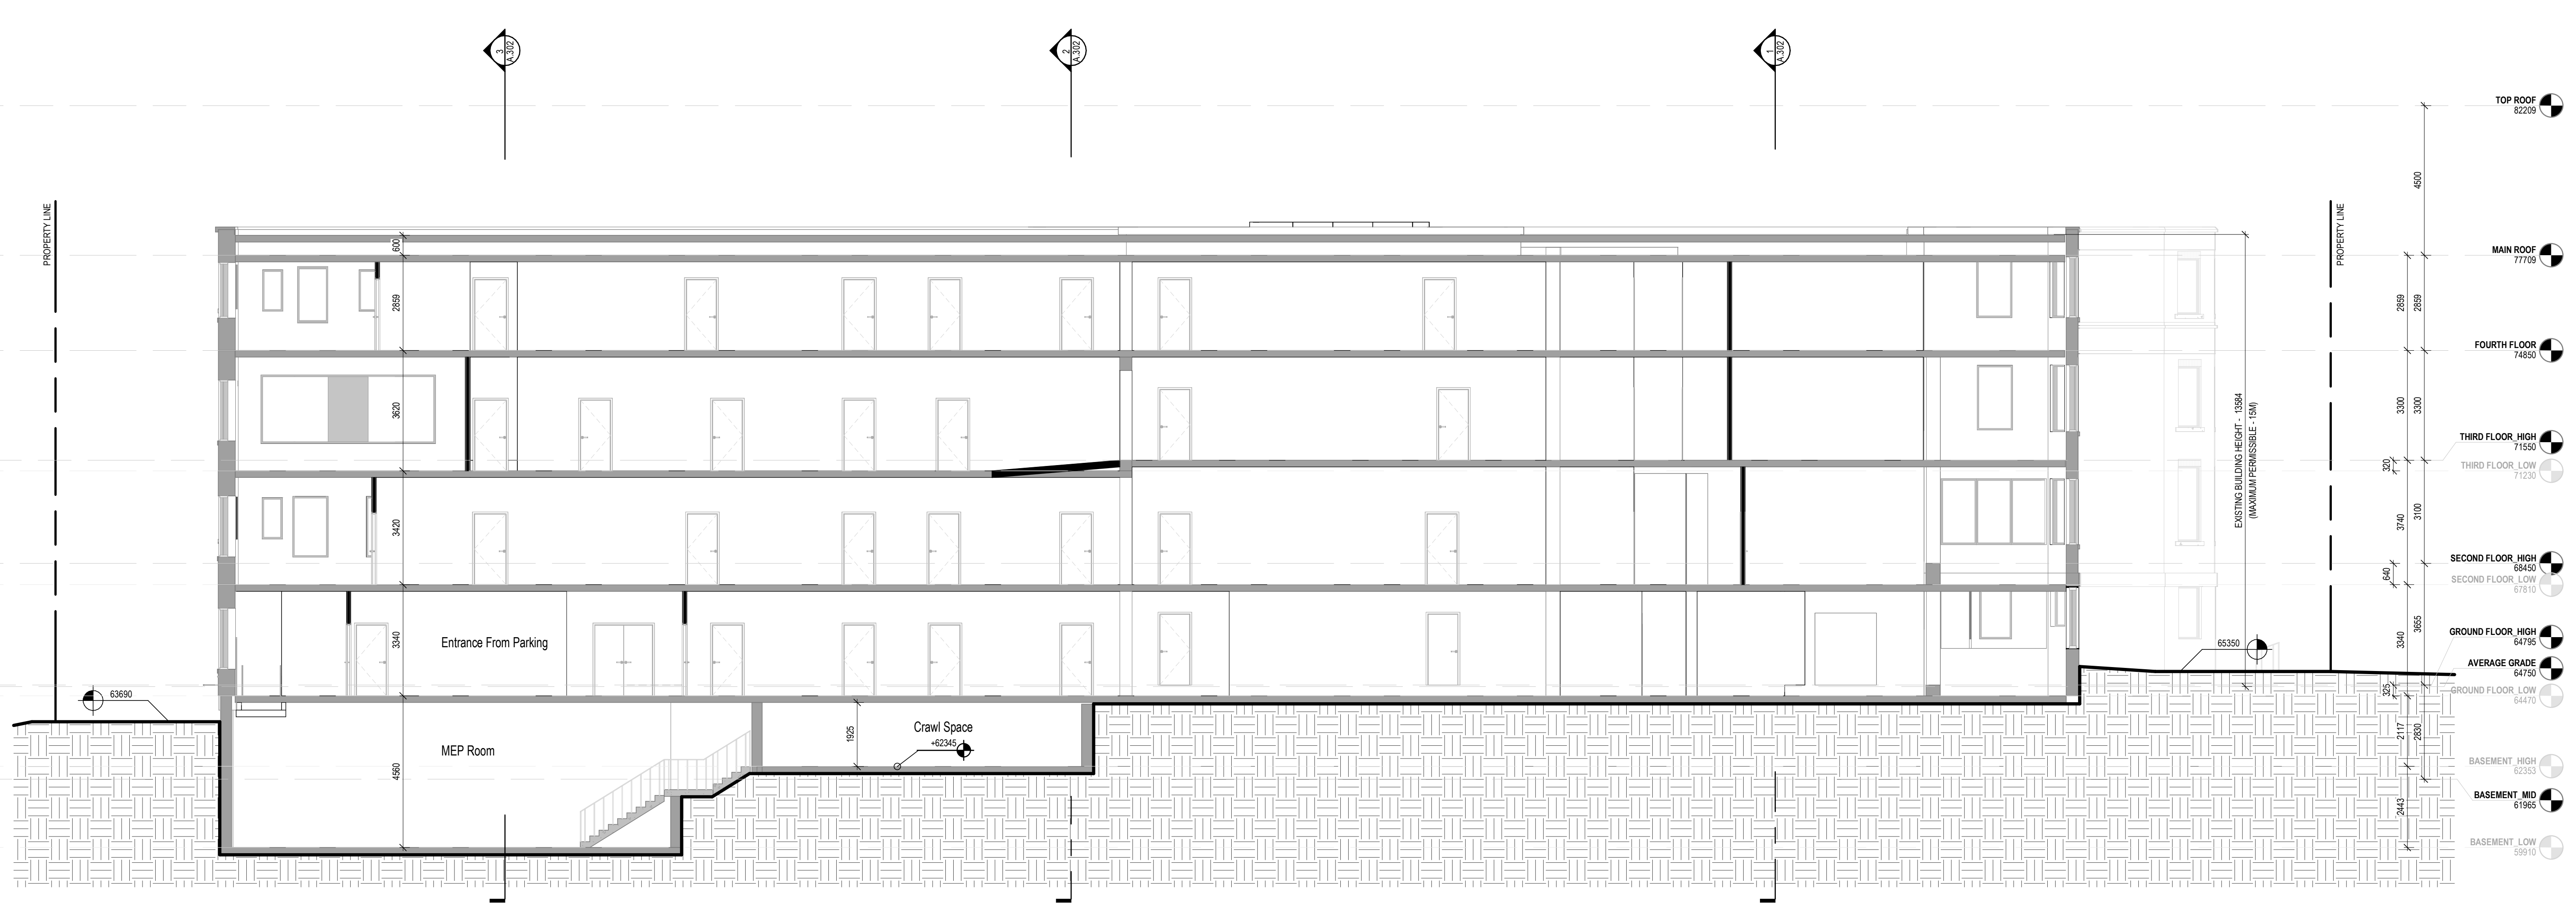

SECTION - NS III  
 1:100

ISSUE	DATE	DESCRIPTION
1	2024-09-06	ISSUED FOR SPA RESUBMISSION
#		

**NOT FOR CONSTRUCTION**

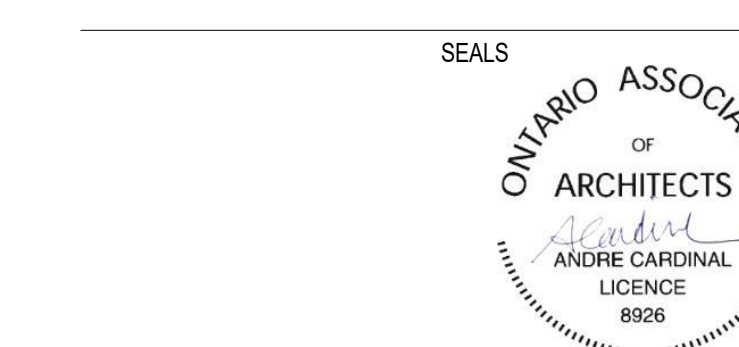

PROJECT NUMBER & PROJECT NAME  
 24-0353 - 15(17) OBLATS AVENUE, OTTAWA

SHEET NAME  
 BUILDING SECTIONS II

DATE / TIME STAMP  
 9/6/2024 2:17:44 PM

APPROVED BY  
**AC**


CHECKED BY  
**PK**

DRAWN BY  
**CH / VT**


SCALE  
 1:100

SHEET NUMBER  
**A.301**

- NOTES
- CONTRACTOR TO CHECK AND VERIFY ALL DIMENSIONS PRIOR TO COMMENCING WORK.
  - CONTRACTOR TO COMPLY WITH ALL BUILDING CODES, REGULATIONS, AND ORDINANCES OF AUTHORITIES HAVING JURISDICTION.
  - THIS DRAWING IS NOT TO BE USED FOR CONSTRUCTION UNLESS STAMPED ISSUED FOR CONSTRUCTION BY LEMAY ARCHITECTURE AND DESIGN LTD.
  - DO NOT SCALE DRAWING.
  - THIS DRAWING MAY NOT BE COPIED, ALTERED, OR DISTRIBUTED IN WHOLE OR IN PART WITHOUT WRITTEN PERMISSION. COPYRIGHT © LEMAY ARCHITECTURE AND DESIGN LTD.
  - REPORT ANY ERRORS AND OMISSIONS TO THE CONSULTANT IMMEDIATELY BEFORE COMMENCING WORK.
  - DEVIATIONS FROM THE CONTRACT DOCUMENTS WITHOUT WRITTEN APPROVAL FROM CONSULTANT ARE SUBJECT TO CORRECTIONS AT CONTRACTOR EXPENSE.
  - DIMENSIONS ARE IN METRIC (MM) UNLESS NOTED OTHERWISE.

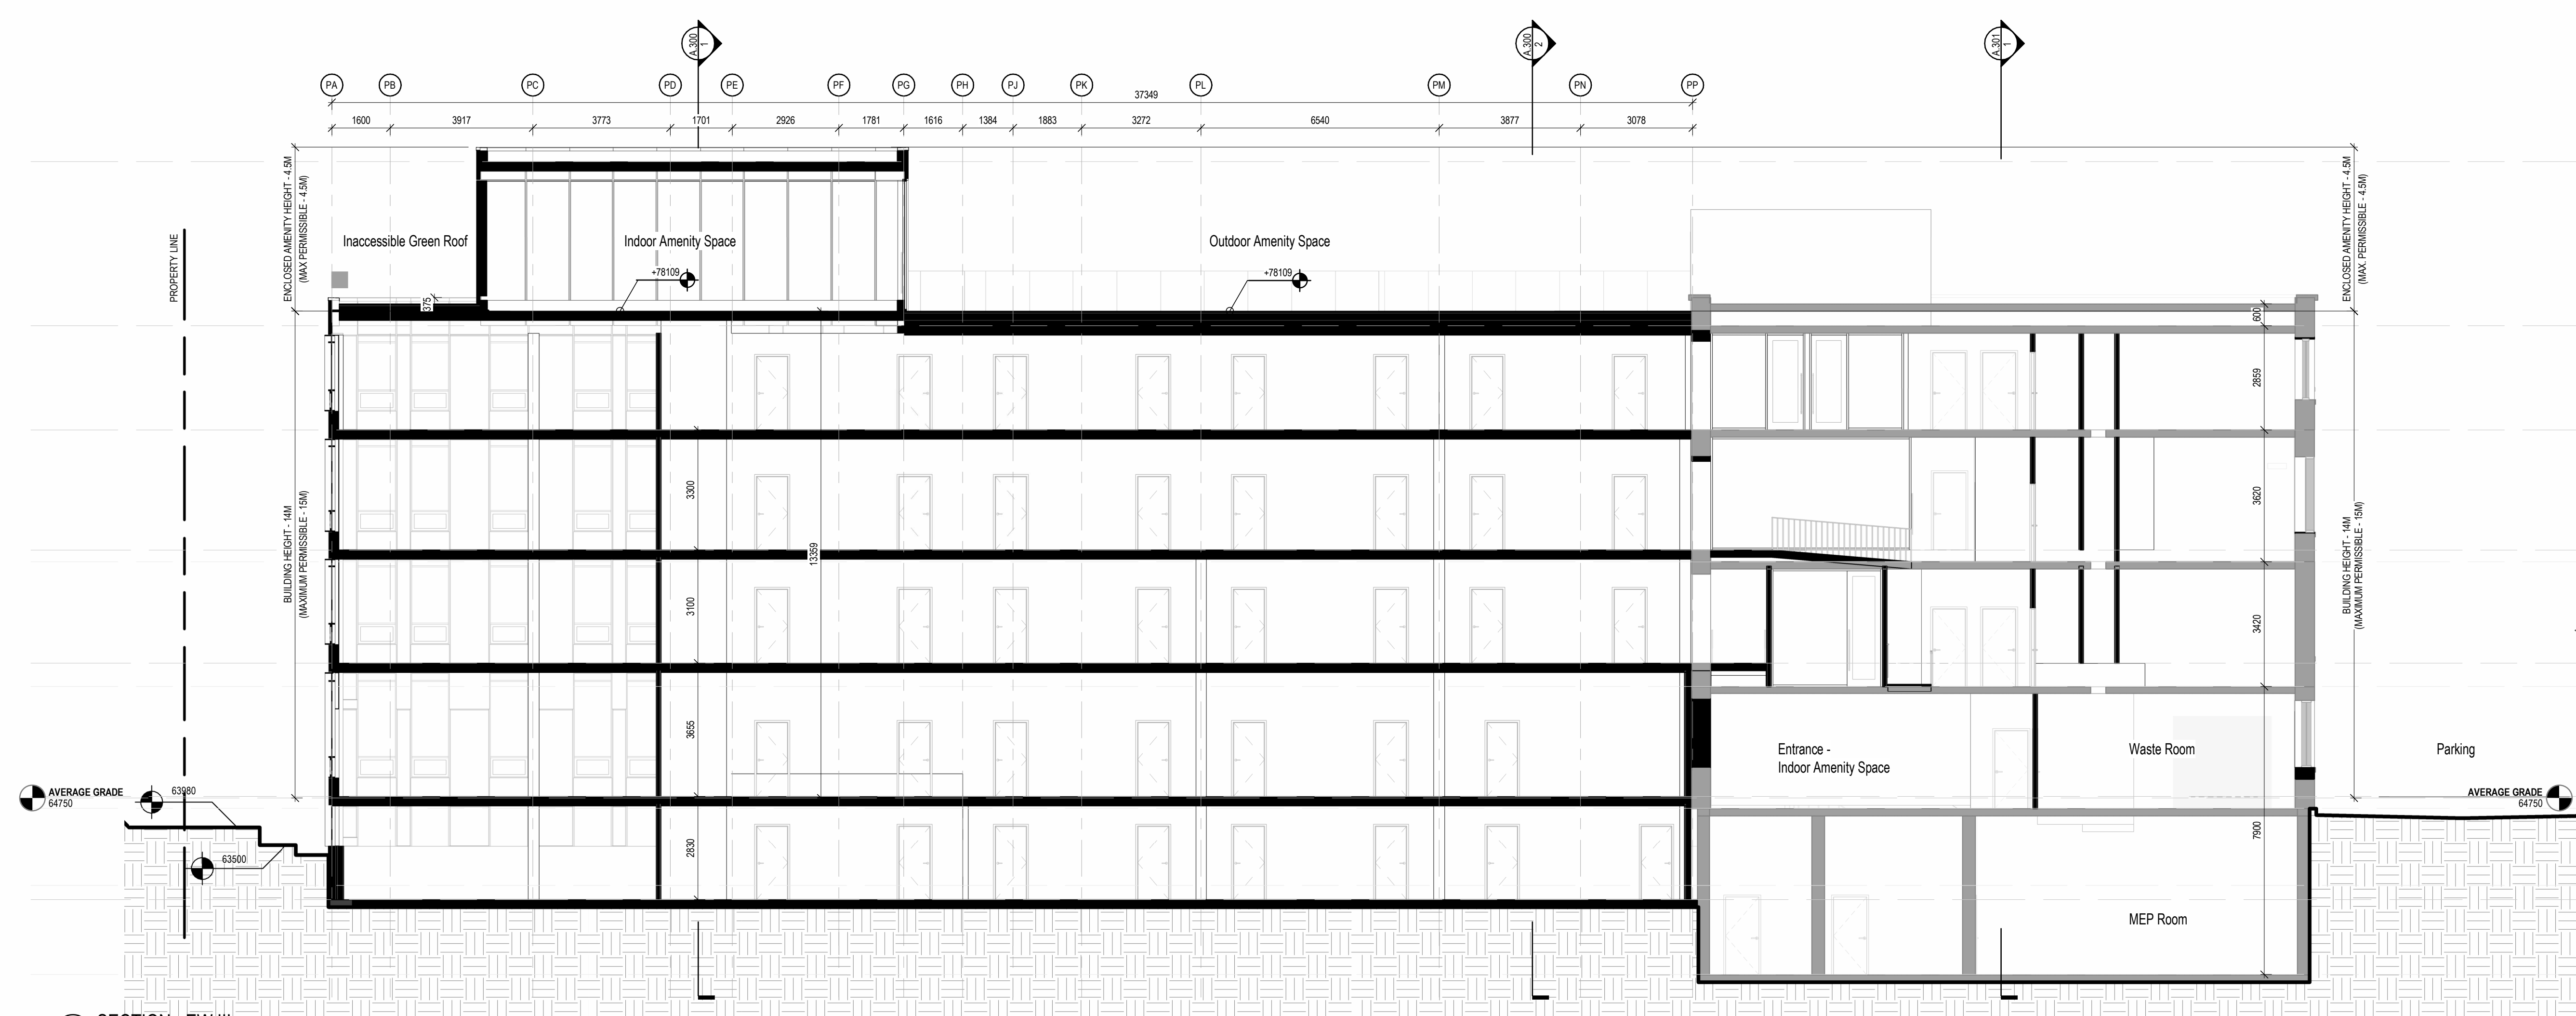

SECTION - EW III  
 1:100

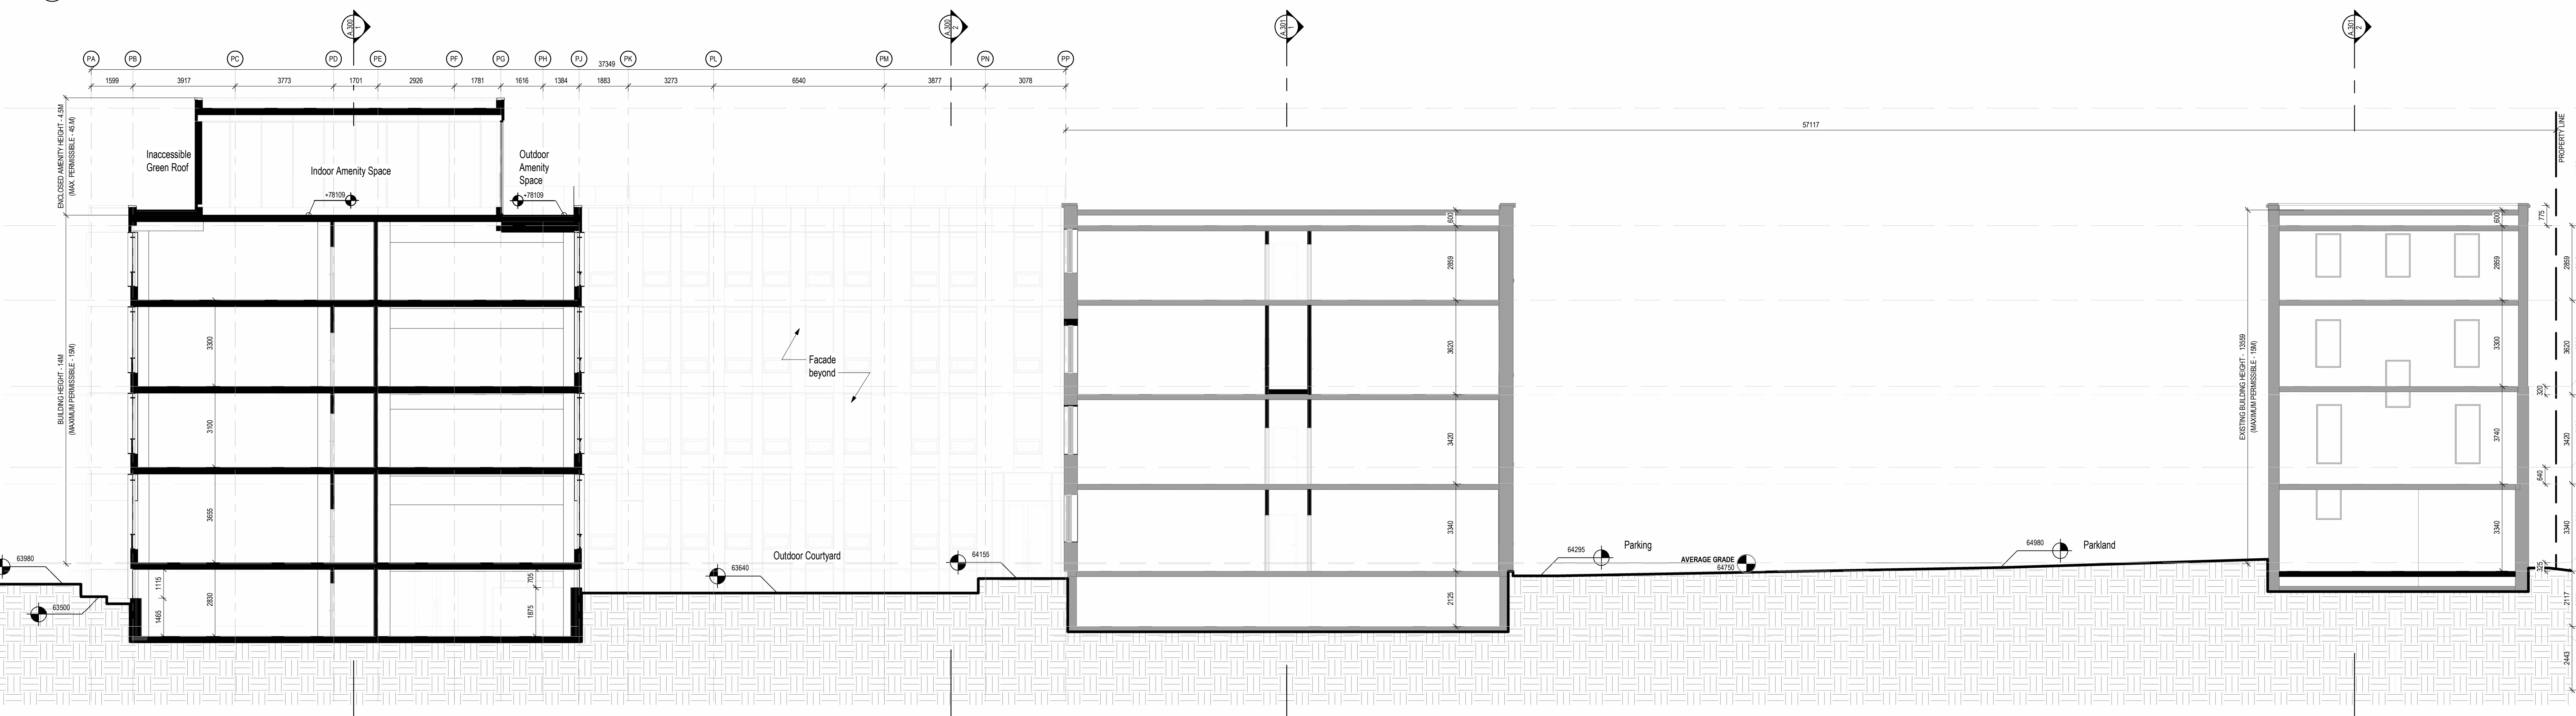


SECTION - EW I  
 1:100



SECTION - EW II  
 1:100

ISSUE		
#	DATE	ISSUED FOR SPA RESUBMISSION DESCRIPTION
1	2024-09-06	ISSUED FOR SPA RESUBMISSION

**NOT FOR CONSTRUCTION**

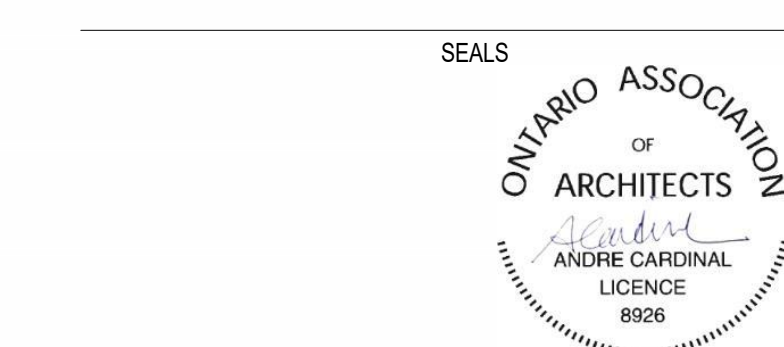

PROJECT NUMBER & PROJECT NAME  
 24-0353 - 15(17) OBLATS AVENUE, OTTAWA

SHEET NAME  
 BUILDING SECTIONS III

APPROVED BY  
 AC  
 CHECKED BY  
 PM  
 DRAWN BY  
 CH / VT

DATE / TIME STAMP  
 9/6/2024 2:17:59 PM

SHEET NUMBER  
**A.302**