

PROJECT

ALL CONTRACTORS TO VERIFY ALL DIMENSIONS ON SITE AND TO REPORT ALL ERRORS AND/OR OMISSIONS TO THE ARCHITECT.

ALL CONTRACTORS MUST COMPLY WITH ALL CODES AND BYLAWS AND OTHER AUTHORITIES HAVING JURISDICTION OVER THE WORK.

DO NOT SCALE DRAWINGS.

THIS DRAWING MAY NOT BE USED FOR CONSTRUCTION UNTIL SIGNED BY THE ARCHITECT.

COPYRIGHT RESERVED.

#	Description	Date
1	ISSUED FOR REVIEW	17 March 2022
2	ISSUED FOR REVIEW	01 April 2022

JAWAN PROPERTIES INC.

200 SKIPPER DRIVE, MANOTICK ON, K4M 0M5

WOODMAN ARCHITECT
ASSOCIATES LTD.

4 BEECHWOOD, SUITE 201 OTTAWA, ONTARIO, CANADA K1L 8L9
TEL: 613 228 9850 • FAX: 613 228 9848 • mailbox@woodmanarchitect.com

CONSULTANTS:

- STRUCTURAL -
- MECHANICAL -
- CIVIL -
- ELECTRICAL -
- LANDSCAPING -

PROJECT

637 CUMMINGS AVE.
OTTAWA


DRAWING:

ROOF

DATE	2023-03-13 10:00:19 AM	JOB NO.	2111
SCALE	1 : 50	DRAWING NO.	A105
DRAWN BY	Auteur		
DESIGNED BY	Vérificateur		

A B C D E F G H

1
2
3
4
5

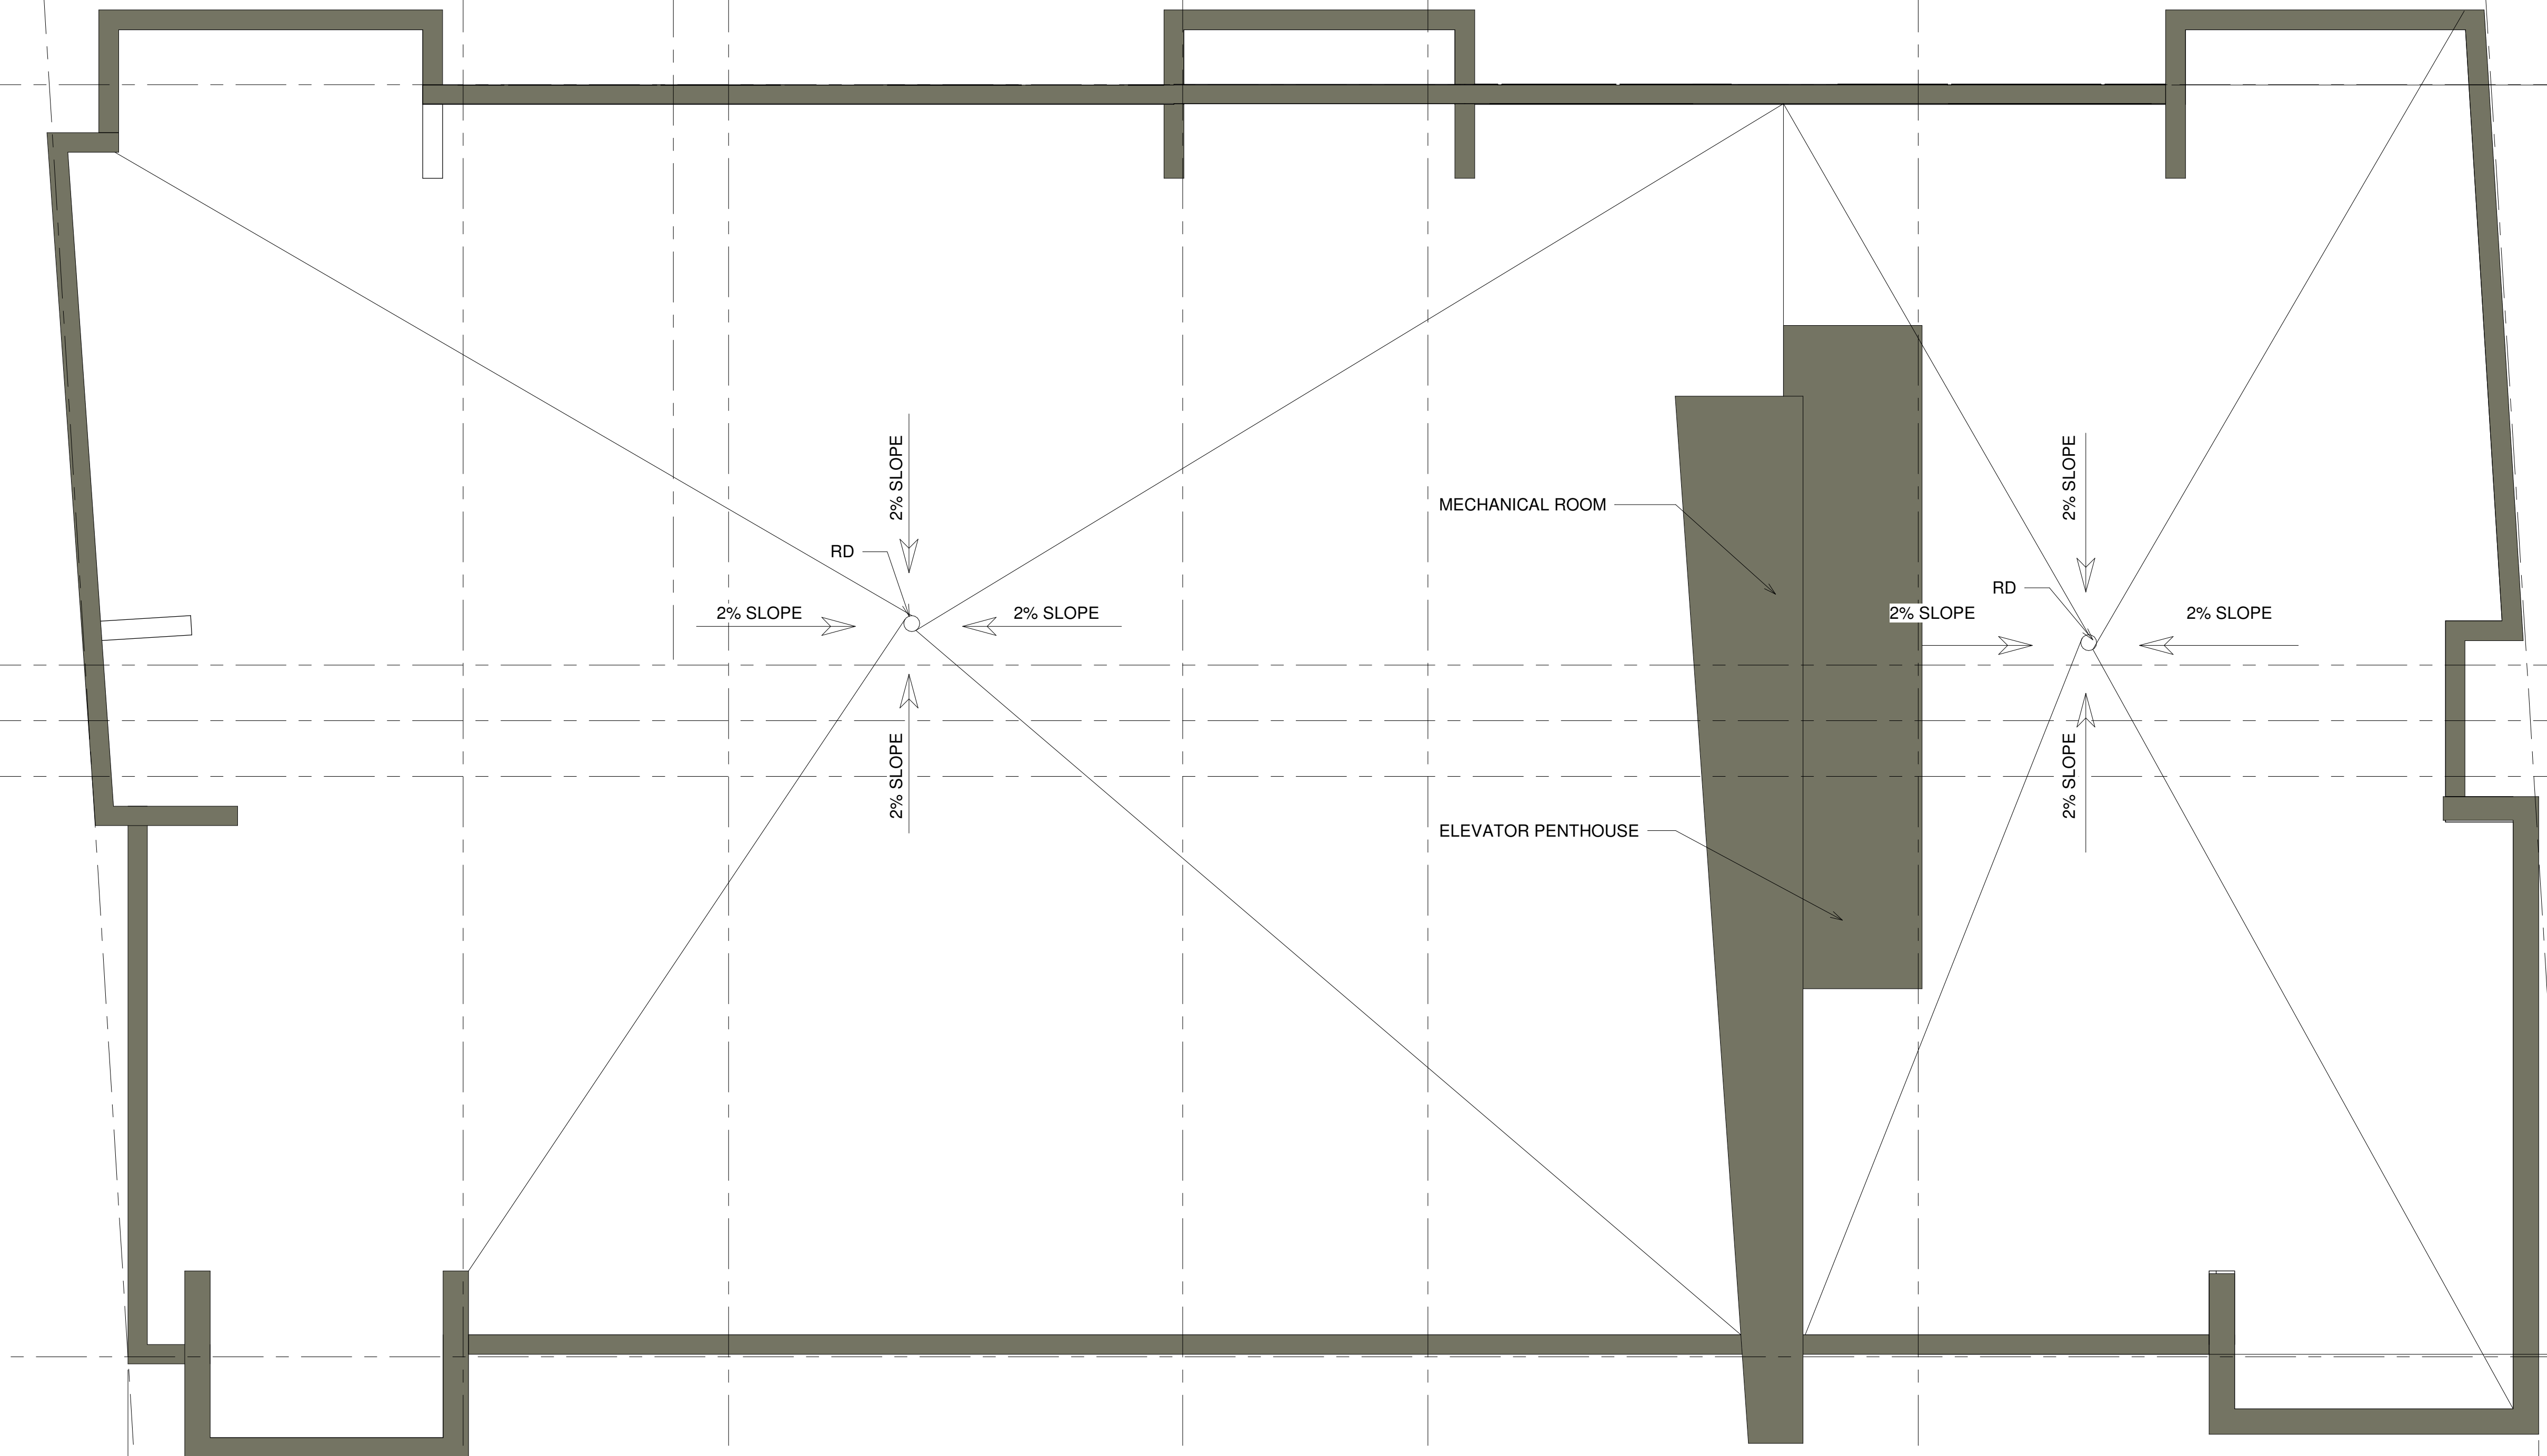

1 ROOF
A105 1 : 50