

PROJECT

ALL CONTRACTORS TO VERIFY ALL DIMENSIONS ON SITE AND TO REPORT ALL ERRORS AND/OR OMISSIONS TO THE ARCHITECT.

ALL CONTRACTORS MUST COMPLY WITH ALL CODES AND BYLAWS AND OTHER AUTHORITIES HAVING JURISDICTION OVER THE WORK.

DO NOT SCALE DRAWINGS.

THIS DRAWING MAY NOT BE USED FOR CONSTRUCTION UNTIL SIGNED BY THE ARCHITECT.

COPYRIGHT RESERVED.

#	Description	Date
1	ISSUED FOR REVIEW	17 March 2022
2	ISSUED FOR REVIEW	01 April 2022

JAWAN PROPERTIES INC.

200 SKIPPER DRIVE, MANOTICK ON, K4M 0M5



4 BEECHWOOD, SUITE 201 OTTAWA, ONTARIO, CANADA K1L 8L9
TEL: 613 228 9850 • FAX: 613 228 9848 • mailbox@woodmanarchitect.com

CONSULTANTS:

- STRUCTURAL -
- MECHANICAL -
- CIVIL -
- ELECTRICAL -
- LANDSCAPING -


PROJECT
637 CUMMINGS AVE.
OTTAWA

DRAWING:
ROOF

DATE	2023-03-13 10:00:19 AM	JOB NO.	2111
SCALE	1 : 50	DRAWING NO.	A105
DRAWN BY	Auteur		
VERIFIED BY	Vérificateur		

A B C D E F G H

1
2
3
4
5

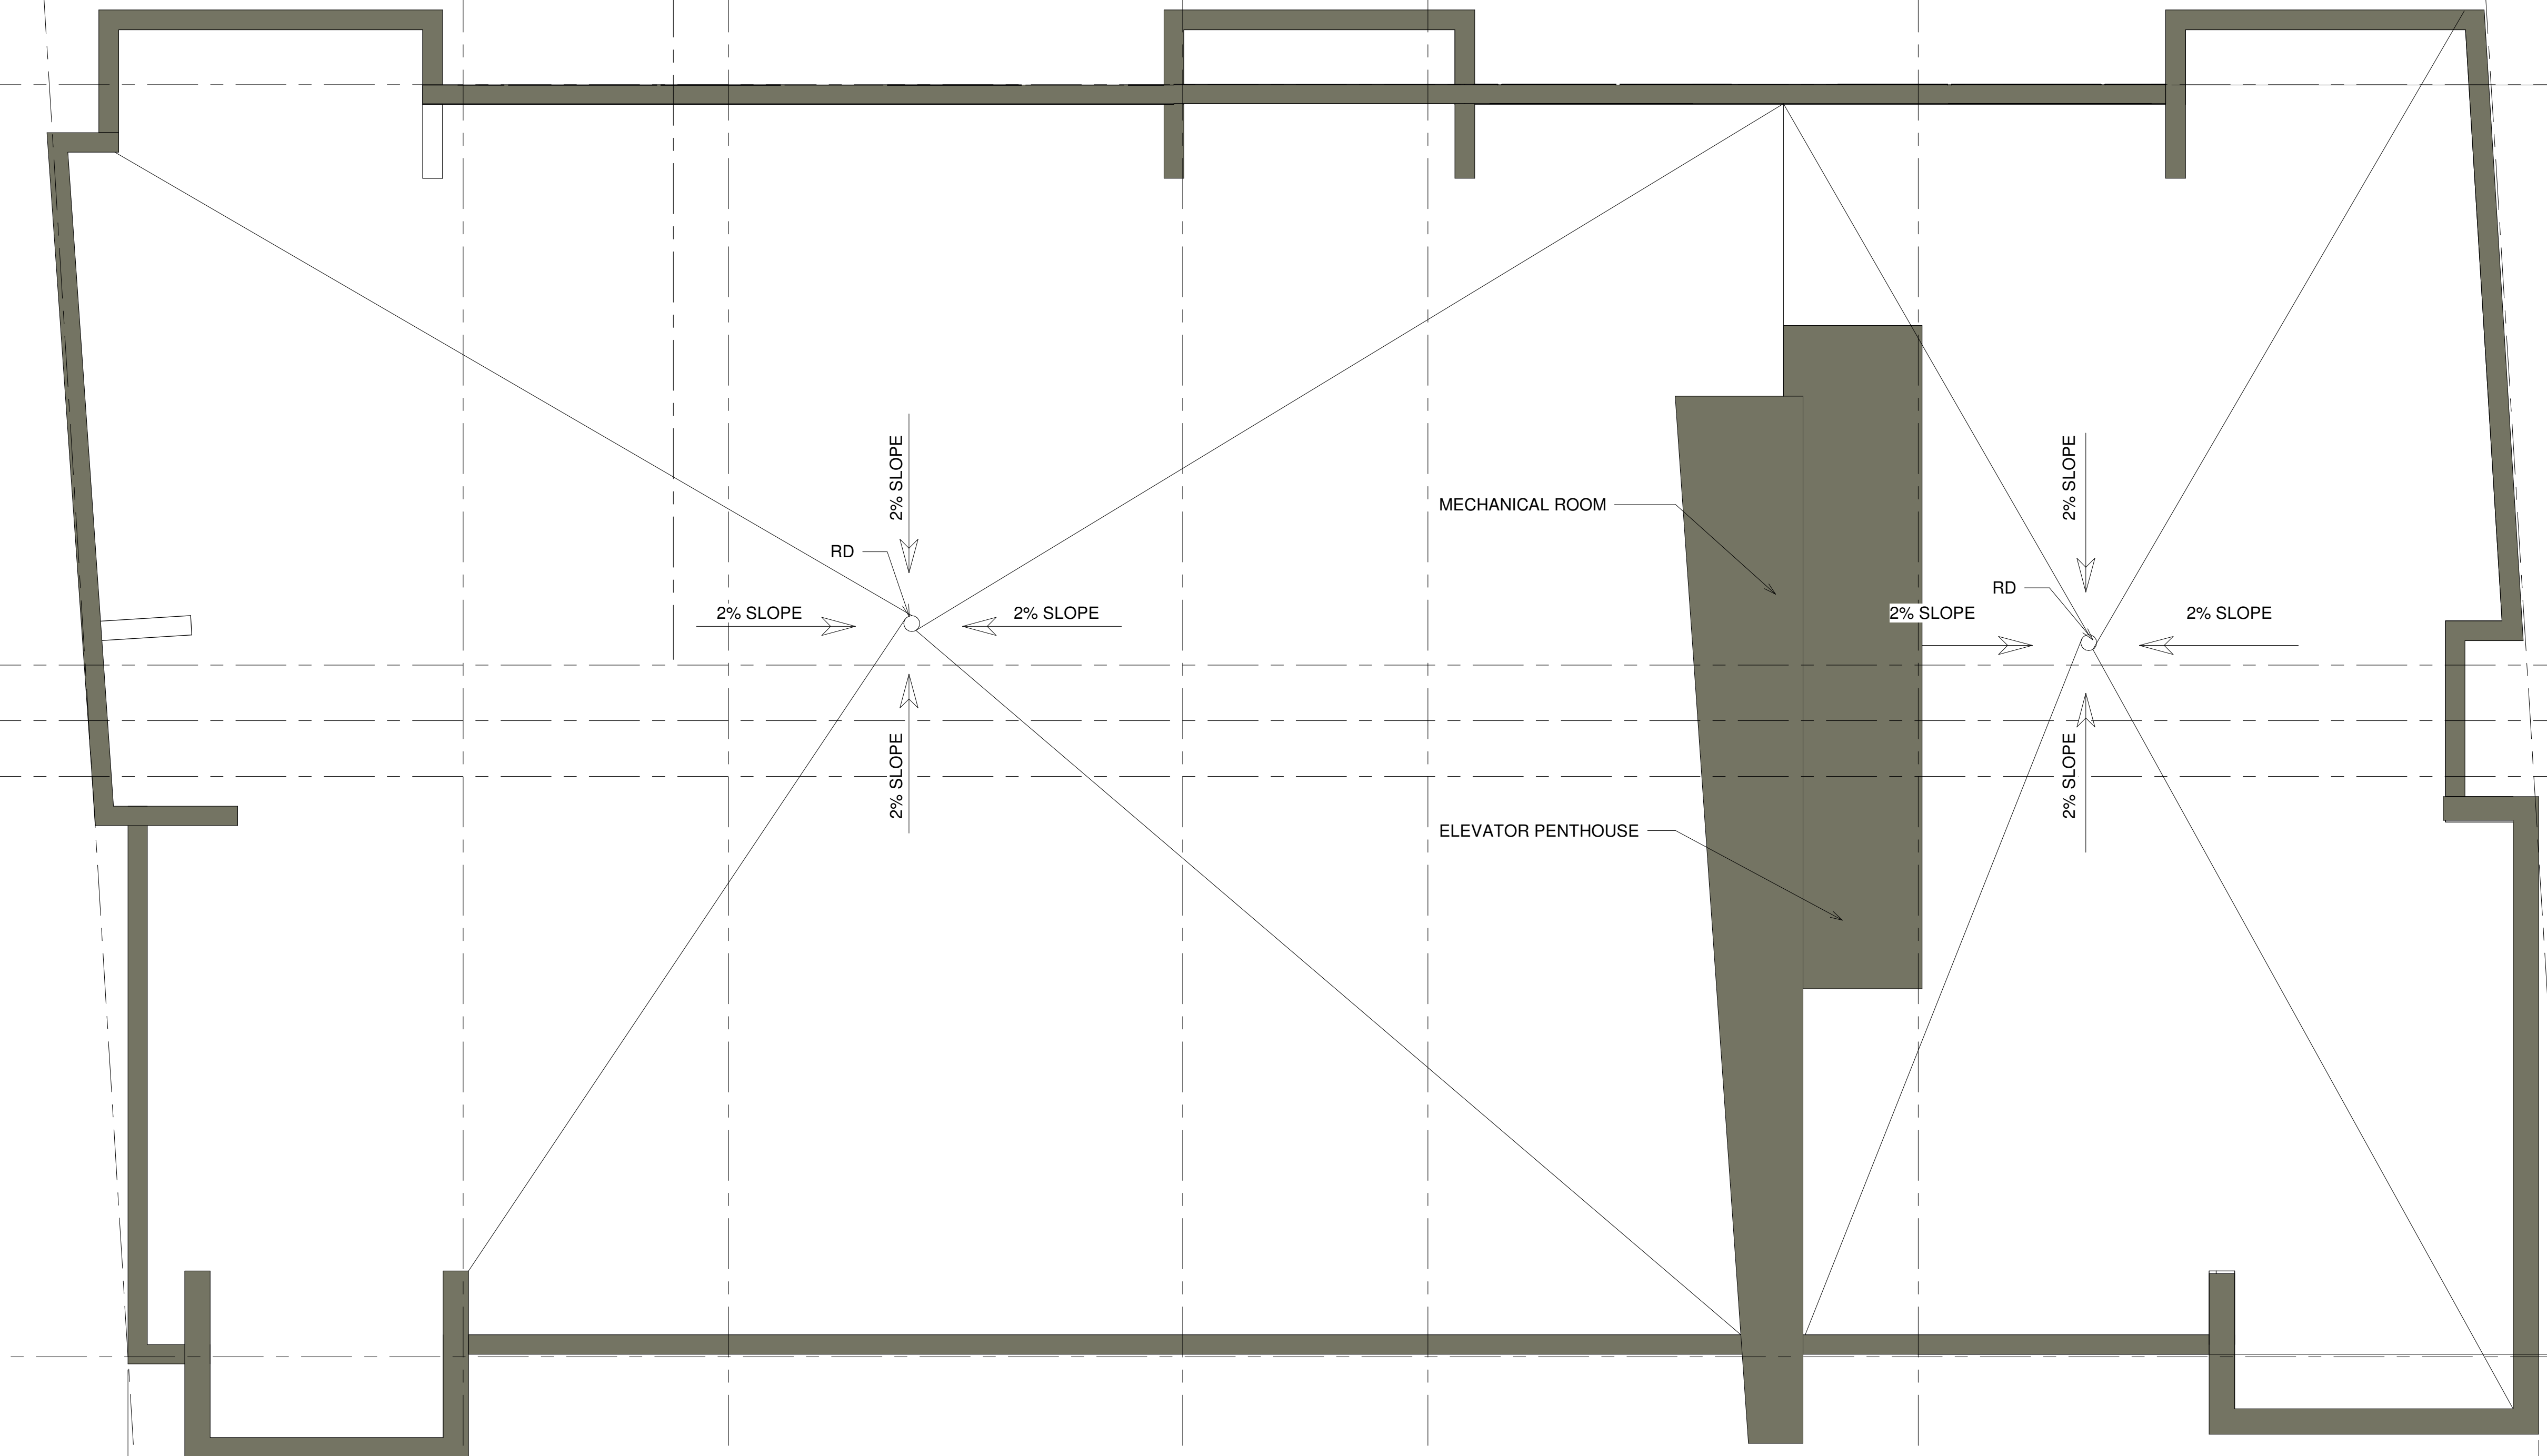

PROPERTY LINE

PROPERTY LINE

A110B

Andrew McCreight
ANDREW MCCREIGHT
 MANAGER (A), DEVELOPMENT REVIEW CENTRAL
 PLANNING, REAL ESTATE & ECONOMIC DEVELOPMENT
 DEPARTMENT, CITY OF OTTAWA

APPROVED
 By Andrew McCreight at 10:01 am, May 02, 2023

1 ROOF
A105 1 : 50