



LEGEND:

-  PROPOSED DEVELOPMENT
-  PROPOSED ROADWAY MODIFICATIONS




TRANSPORTATION SERVICES DEPARTMENT

KEY PLAN

**4140 KELLY FARM DRIVE
FINDLAY CREEK
CATHOLIC ELEMENTARY
SCHOOL**

TRANSPORTATION ENGINEERING SERVICES		
Approved By:	XXXX	Drawing No.:
Completed By:		RMA-2022- XXX-XXXX
DILLON CONSULTING LTD		
Scale:	Date:	
N.T.S.	FEB. 2023	

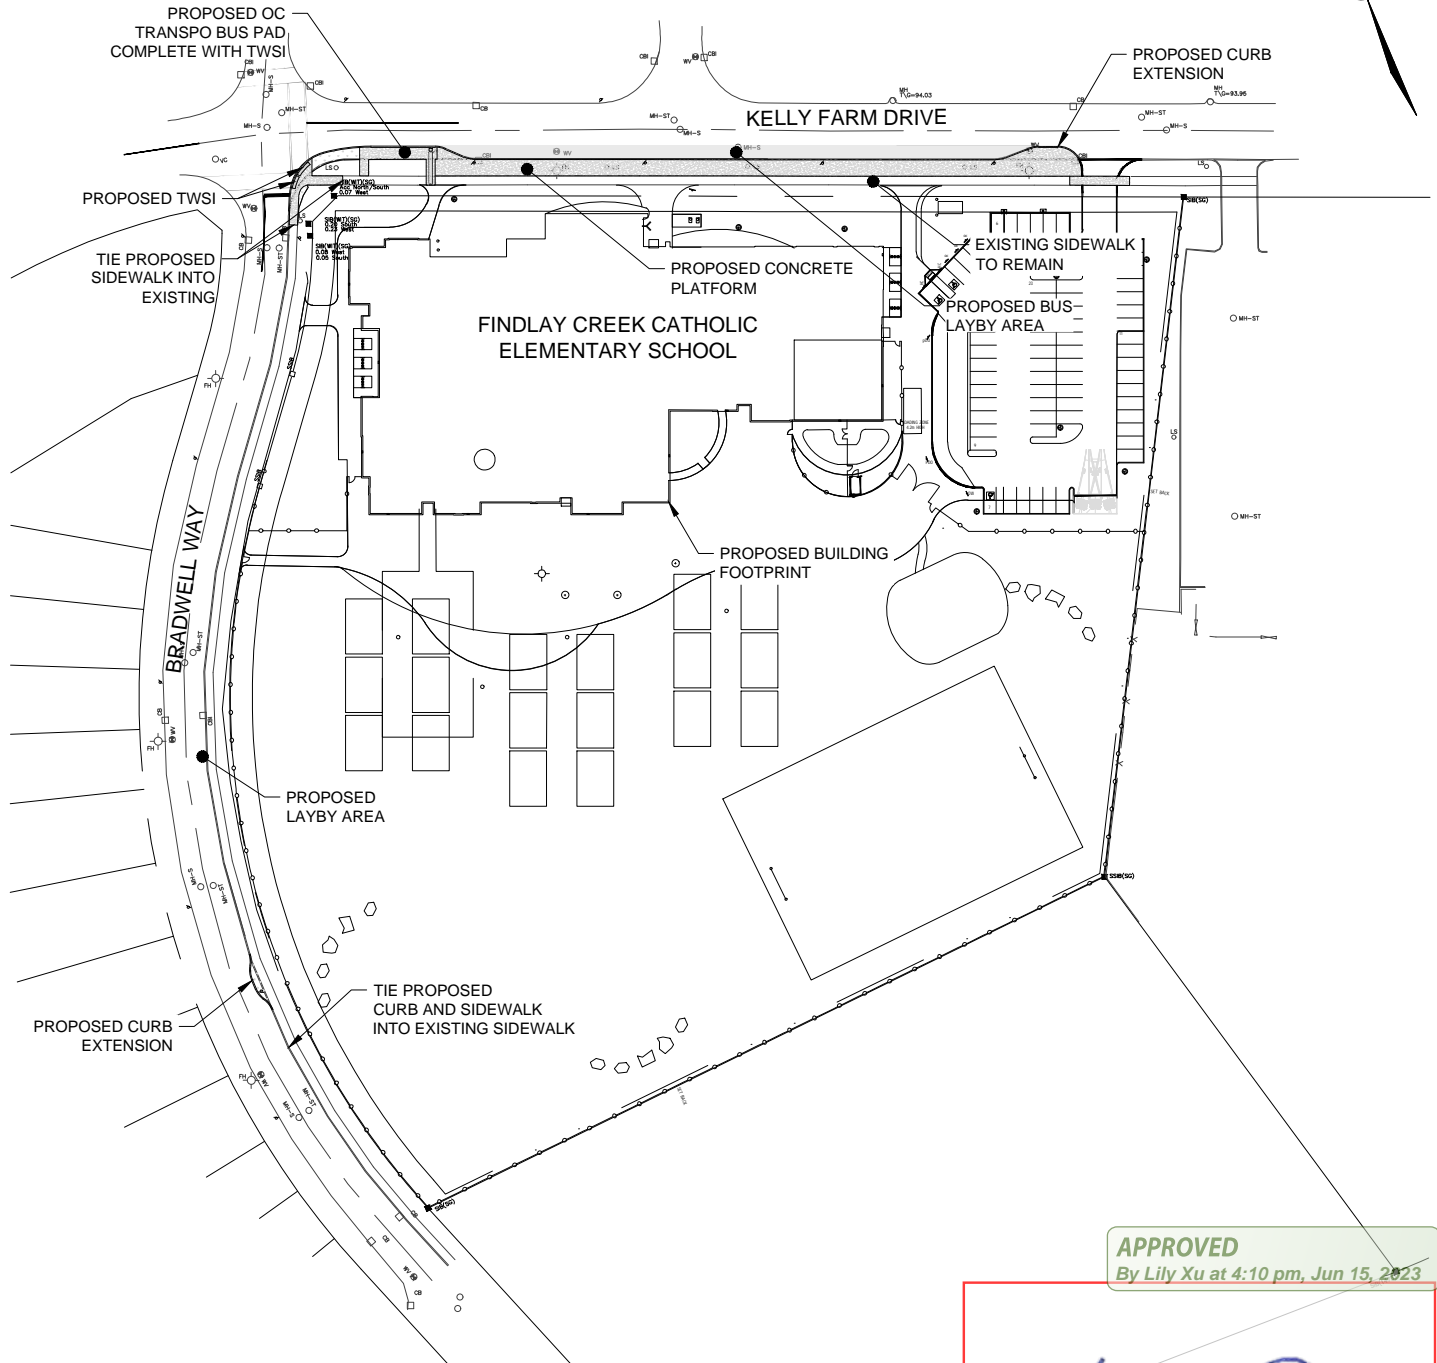

APPROVED
By Lily Xu at 4:10 pm, Jun 15, 2023

Lily Xu
LILY XU, MCIP, RPP
MANAGER, DEVELOPMENT REVIEW SOUTH
PLANNING, INFRASTRUCTURE & ECONOMIC
DEVELOPMENT DEPARTMENT, CITY OF OTTAWA

LEGEND:


	EXISTING CURB		PROPOSED BARRIER CURB
	PROPOSED CONCRETE AND SIDEWALK		PROPOSED VEHICLE PICK UP AREA



PROPOSED ROADWAY MODIFICATIONS
4140 KELLY FARM DRIVE
FINDLAY CREEK CATHOLIC ELEMENTARY SCHOOL

TRANSPORTATION ENGINEERING SERVICES	
Approved By: XXXX	Drawing No.:
Completed By: DILLON CONSULTING LTD	RMA-2022-XXX-XXXX
Scale: N.T.S.	Date: FEB. 2023

DRAWING FRAME: 700mm x 554mm City of Ottawa 2008

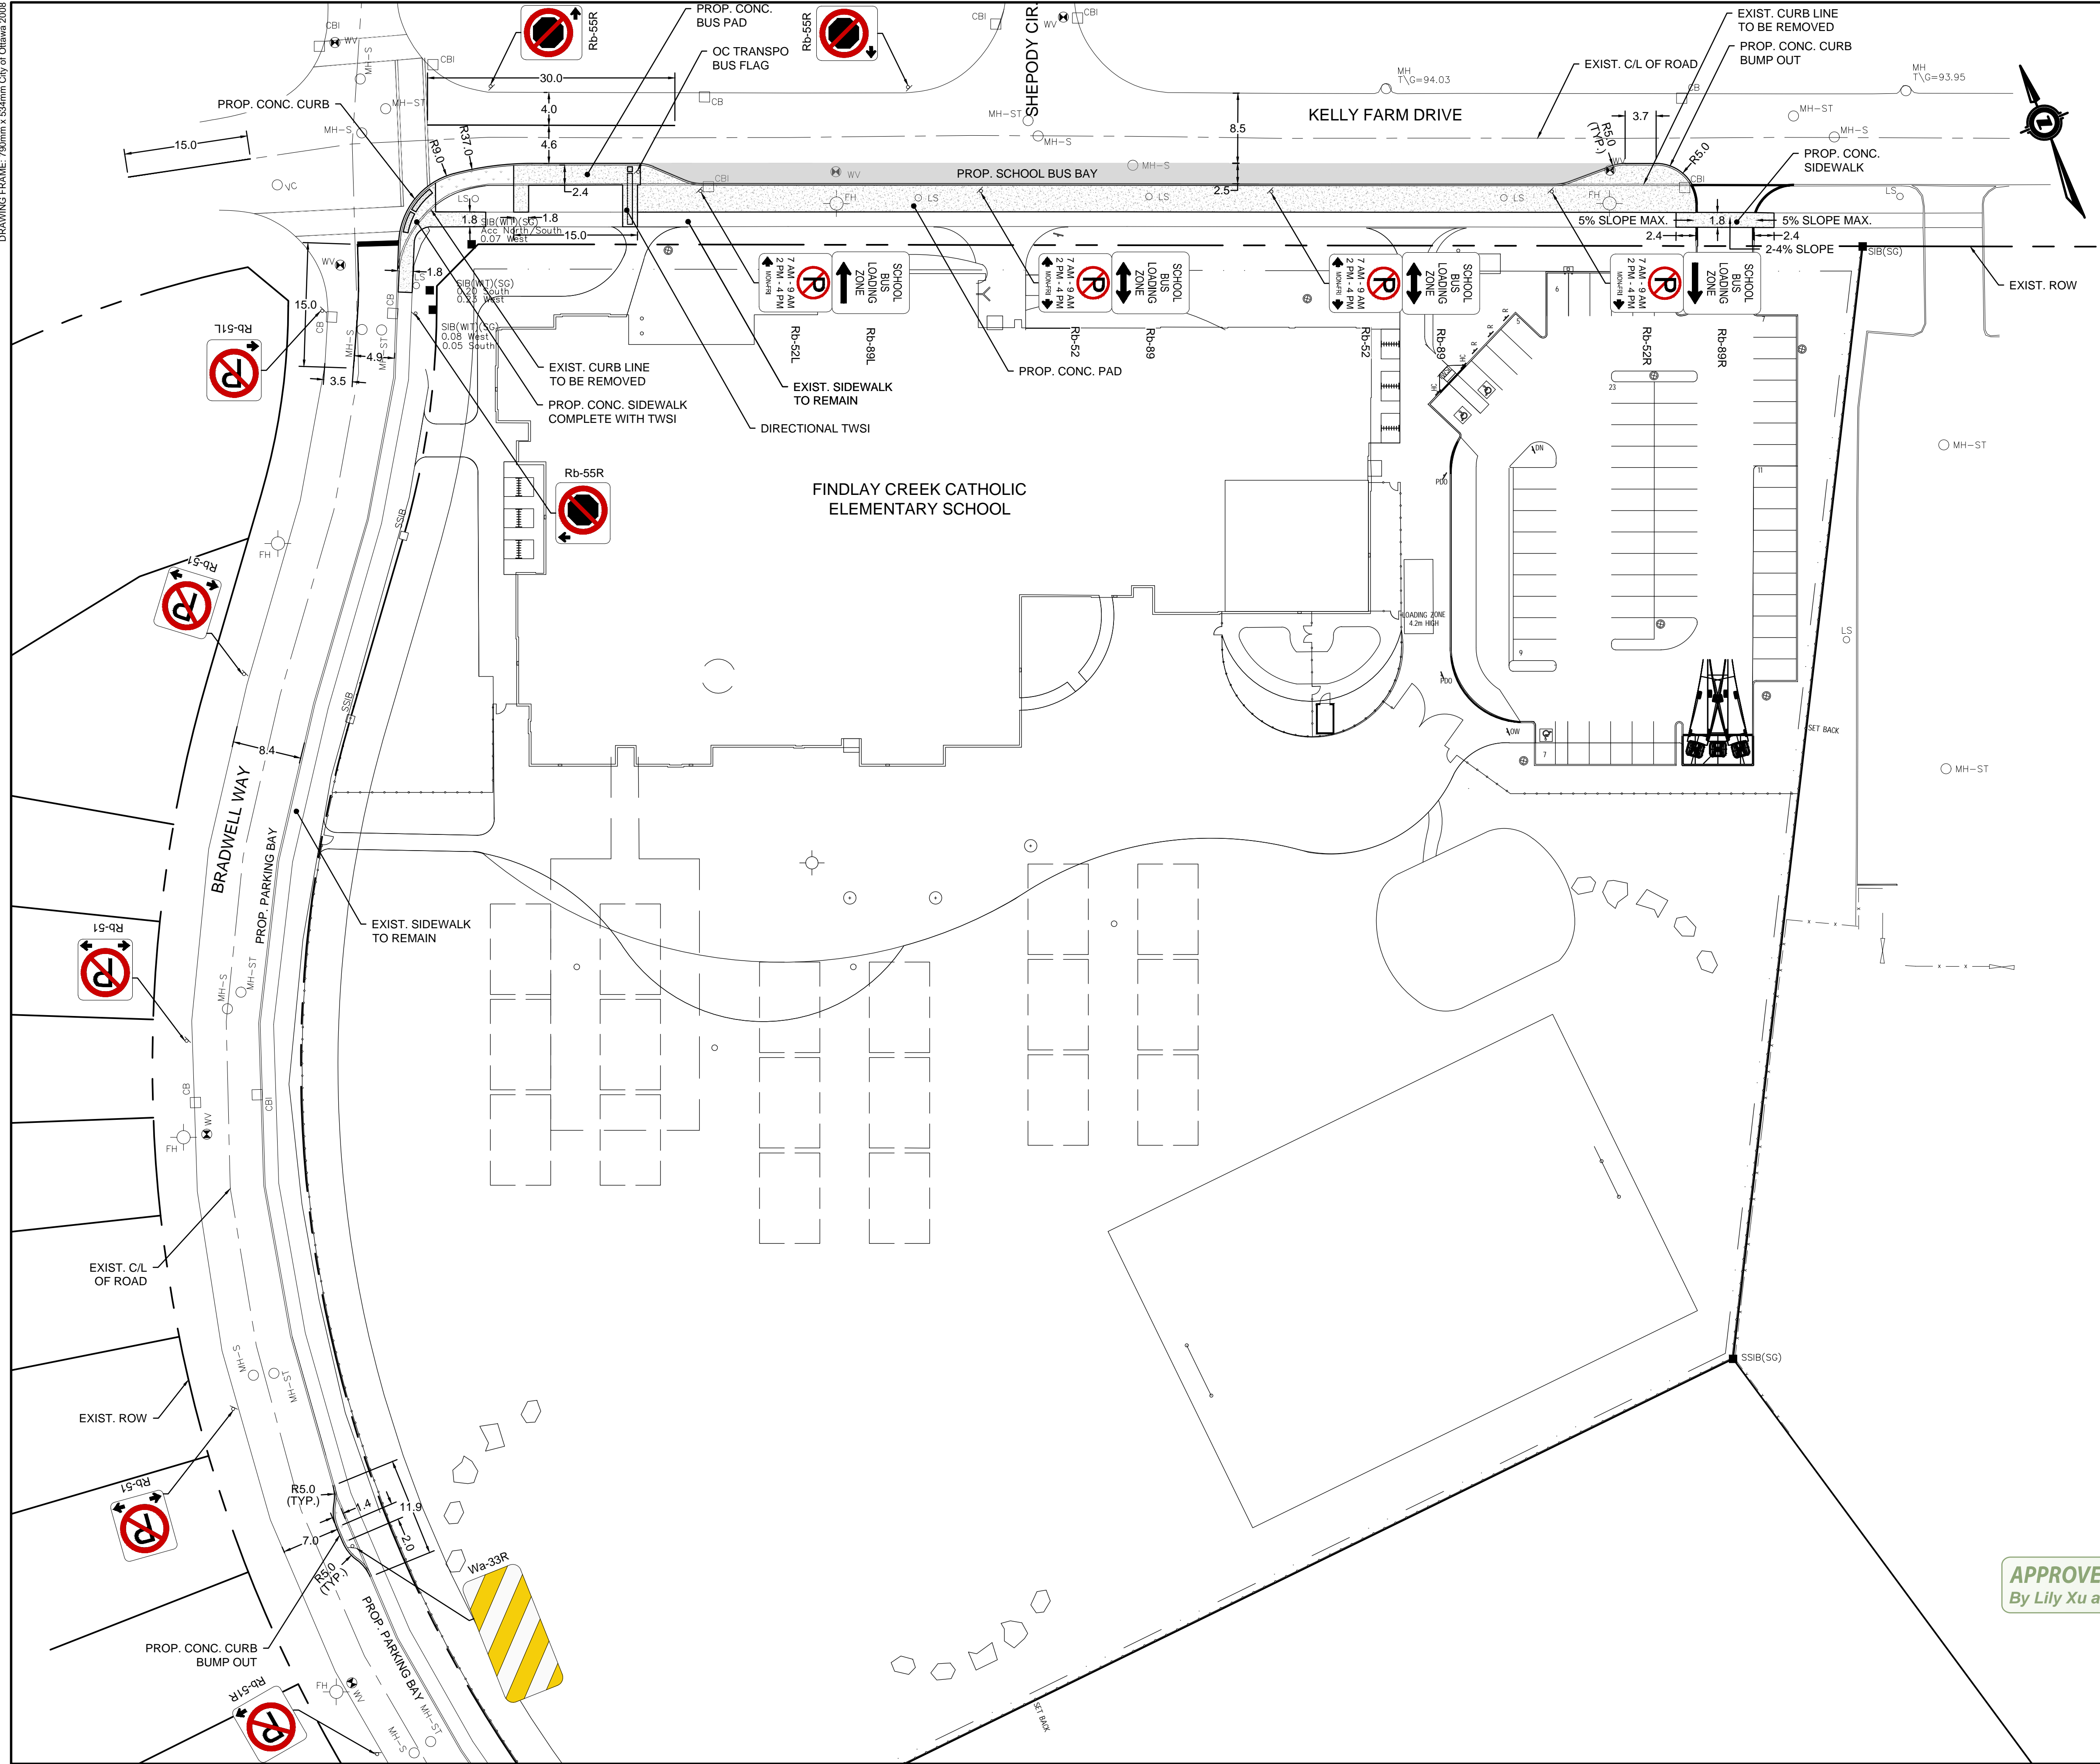

4140 KELLY FARM DRIVE
FINDLAY CREEK
 CATHOLIC ELEMENTARY SCHOOL
 OTTAWA, ONTARIO



PROPOSED SITE LAYOUT
 OPTION 3.B

Contract No.	22-4196	Dwg. No.	FIG-02
Sheet	02 of 04		
Asset No.			
Asset Group			
Des.	K.G.	Chkd.	D.G.
Dwn.	K.G.	Chkd.	D.G.
Utility Circ. No.		Index No.	
Const. Inspector			
Scale:	HORIZONTAL		
	0m 4 8 16		
	VERTICAL		


NOTE:
 The location of utilities is approximate only, the exact location should be determined by consulting the municipal authorities and utility companies concerned. The contractor shall prove the location of utilities and shall be responsible for adequate protection from damage.

No.	Description	By	Date (dd/mm/yy)

APPROVED
 By Lily Xu at 4:10 pm, Jun 15, 2023

LILY XU, MCIP, RPP
 MANAGER, DEVELOPMENT REVIEW SOUTH
 PLANNING, INFRASTRUCTURE & ECONOMIC
 DEVELOPMENT DEPARTMENT, CITY OF OTTAWA

DRAWING FRAME: 700mm x 544mm City of Ottawa 2008

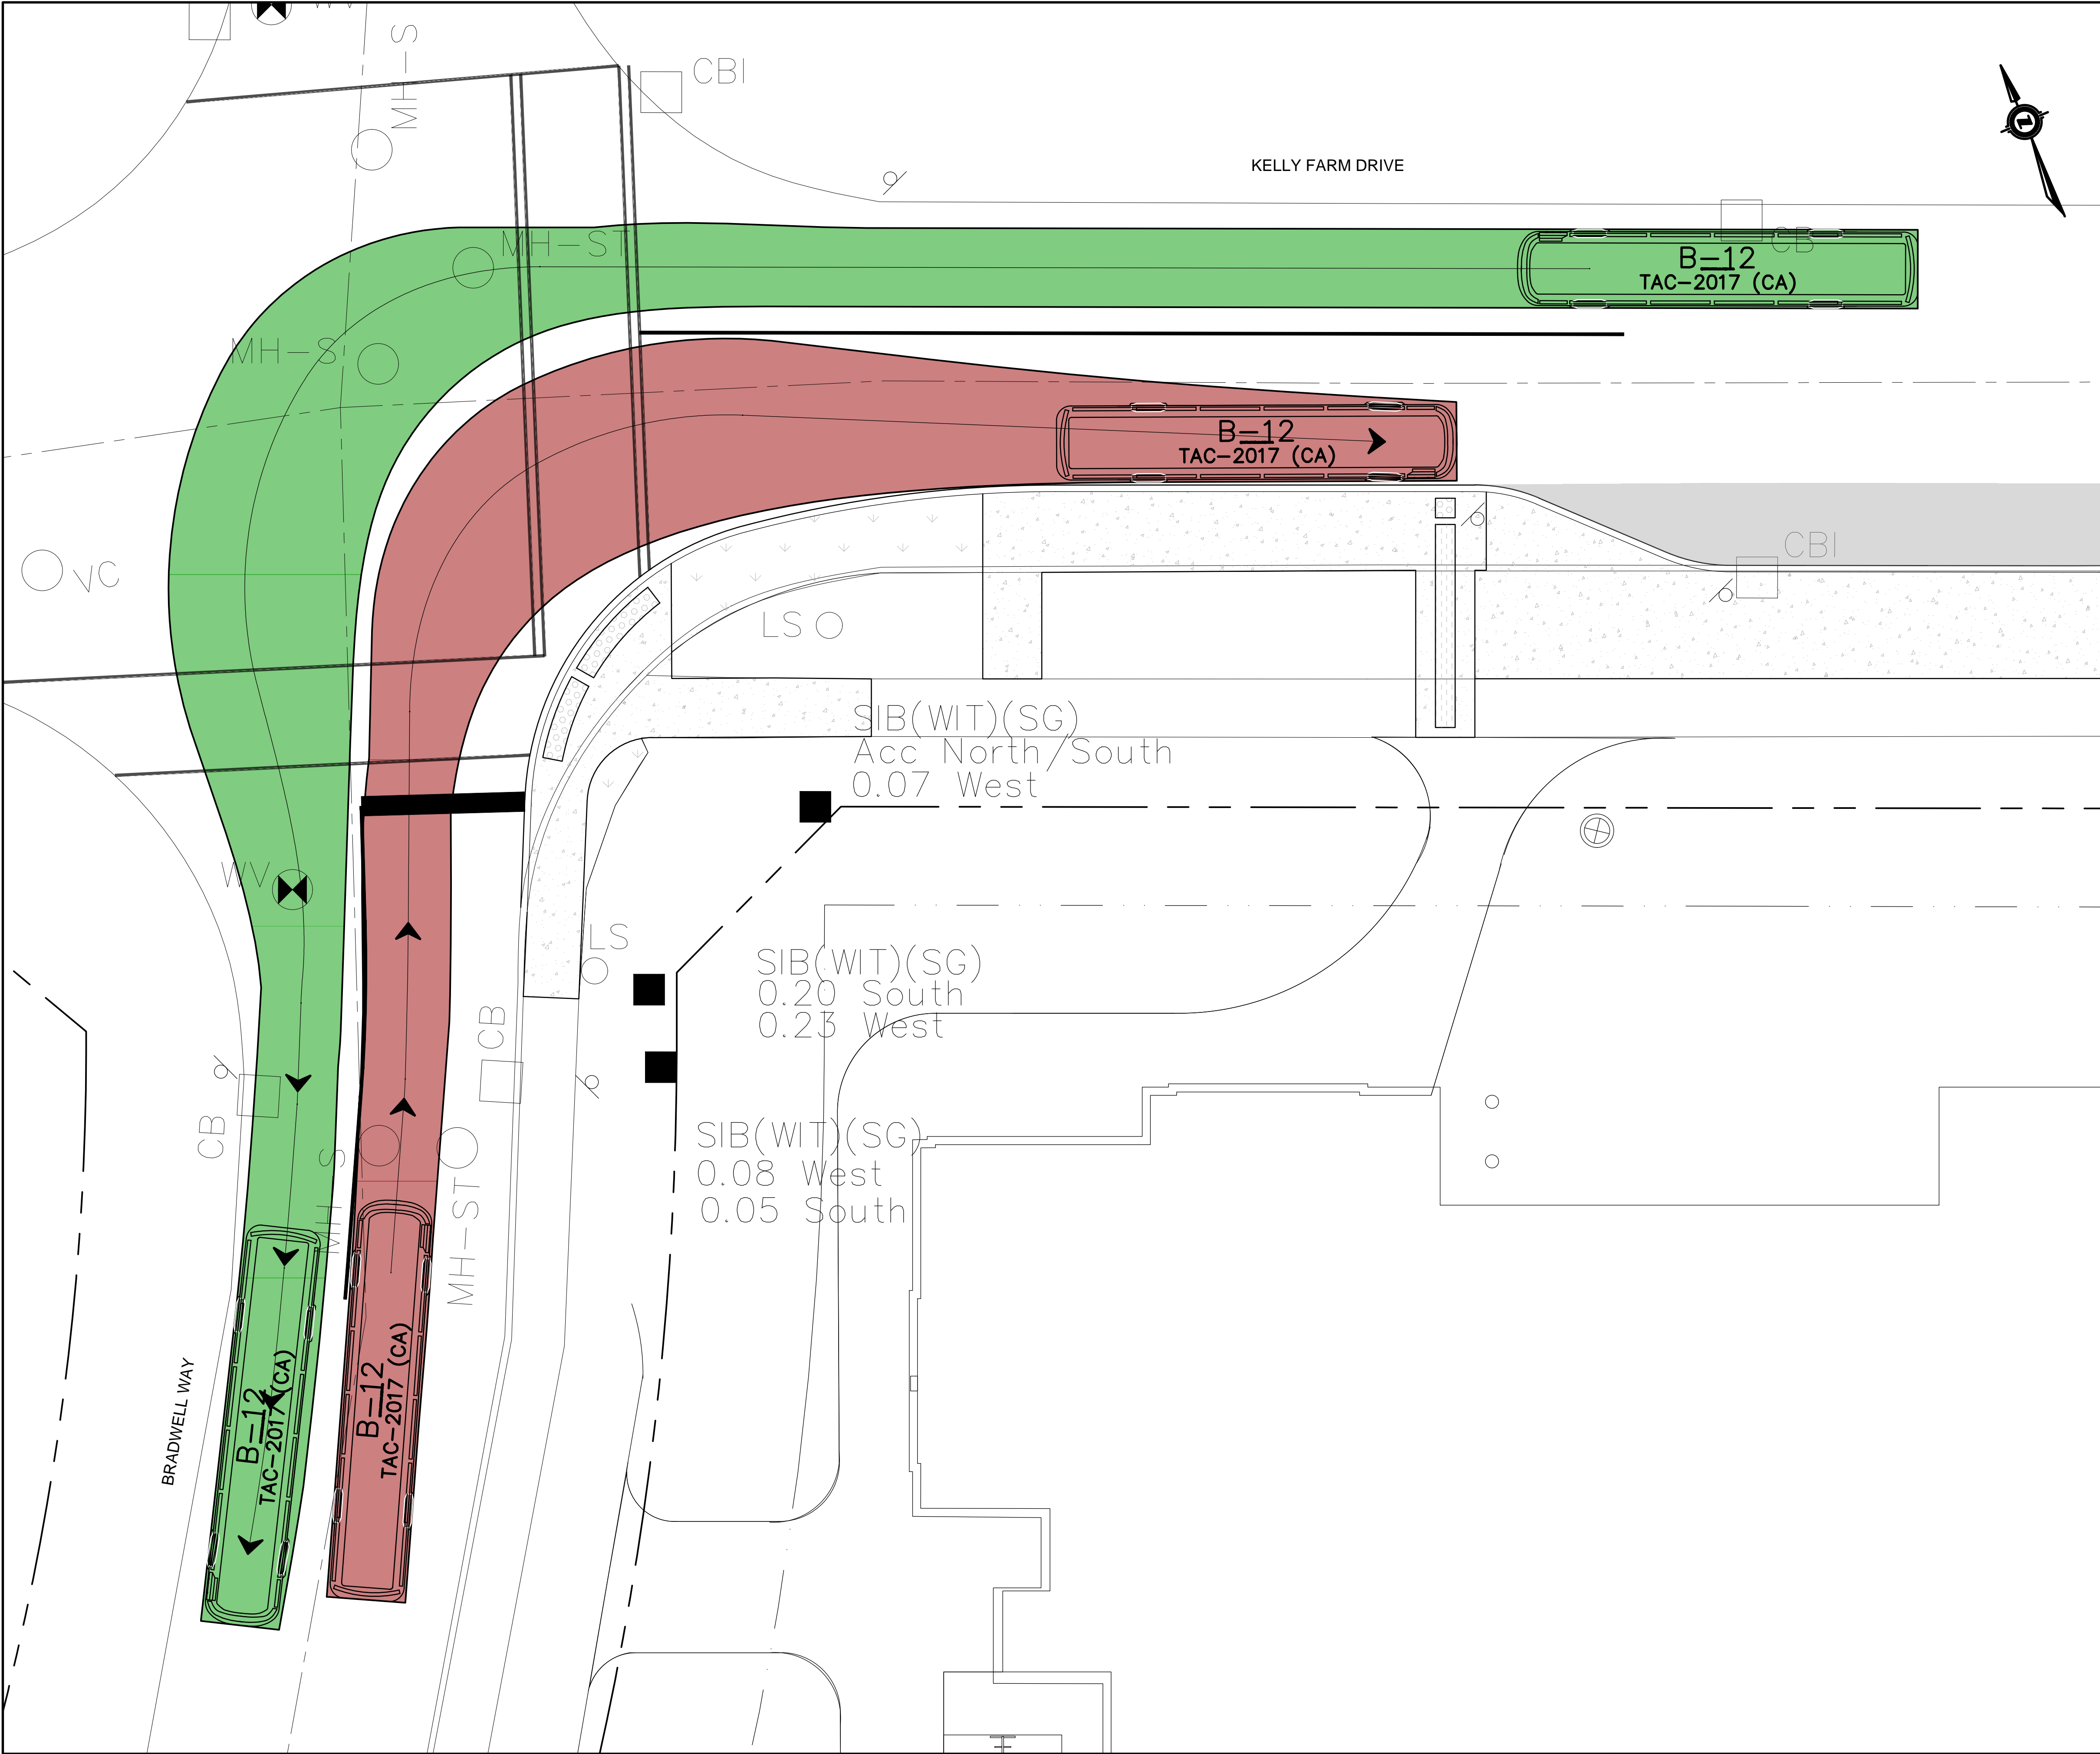

4140 KELLY FARM DRIVE
FINDLAY CREEK
 CATHOLIC ELEMENTARY SCHOOL
 OTTAWA, ONTARIO




TURN TEMPLATES
 B-12
 OPTION 3.B

Contract No. 22-4196 Dwg. No. FIG-03
 Sheet 03 of 04


Asset No.
 Asset Group
 Des. K.G. Chkd. D.G.
 Dwn. K.G. Chkd. D.G.
 Utility Circ. No. Index No.
 Const. Inspector
 Scale: HORIZONTAL
 0m 1 2 4
 0m VERTICAL

NOTE:
 The location of utilities is approximate only, the exact location should be determined by consulting the municipal authorities and utility companies concerned. The contractor shall prove the location of utilities and shall be responsible for adequate protection from damage.

No.	Description	By	Date (dd/mm/yy)

 

DRAWING FRAME: 700mm x 544mm City of Ottawa 2008

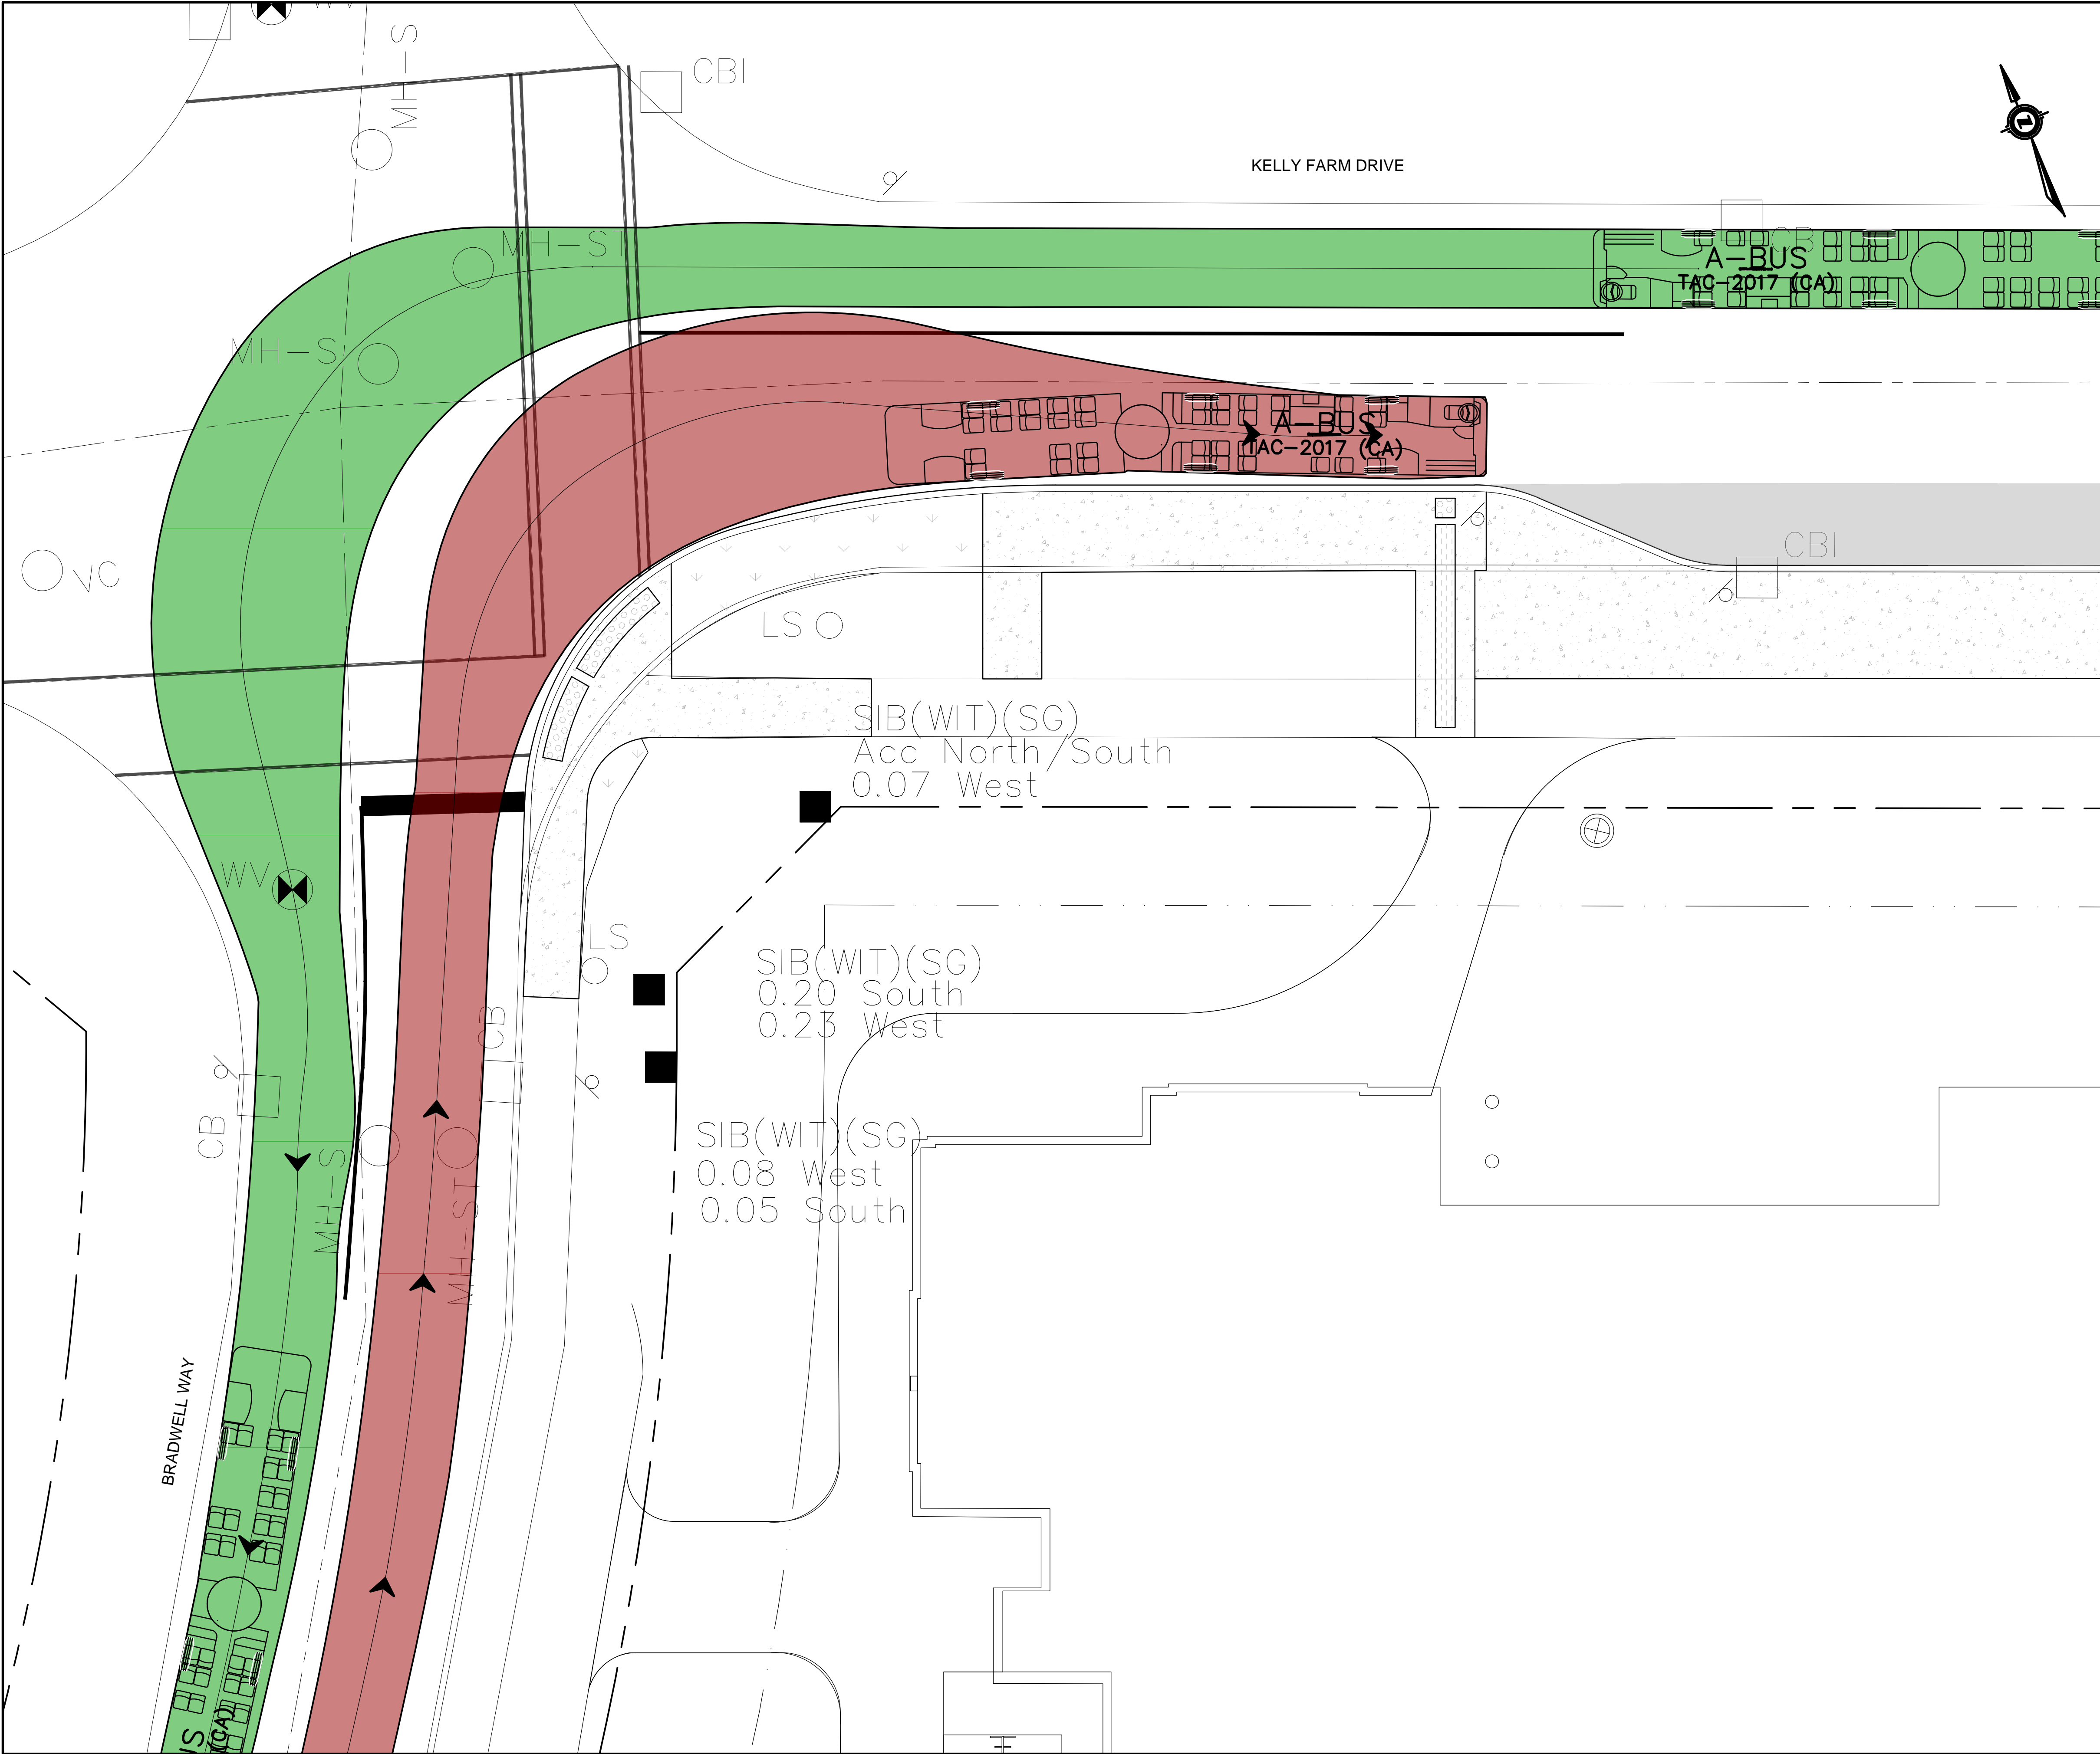

4140 KELLY FARM DRIVE
 FINDLAY CREEK
 CATHOLIC ELEMENTARY SCHOOL
 OTTAWA, ONTARIO



TURN TEMPLATES
 A-BUS
 OPTION 3.B

Contract No. 22-4196 Dwg. No. FIG-04
 Sheet 03 of 04

Asset No.

Asset Group

Des. K.G. Chkd. D.G.

Dwn. K.G. Chkd. D.G.

Utility Circ. No. Index No.

Const. Inspector

Scale: HORIZONTAL
 0m 1 2 4
 VERTICAL

NOTE:
 The location of utilities is approximate only, the exact location should be determined by consulting the municipal authorities and utility companies concerned. The contractor shall prove the location of utilities and shall be responsible for adequate protection from damage.

No.	Description	By	Date (dd/mm/yy)

REVISIONS