


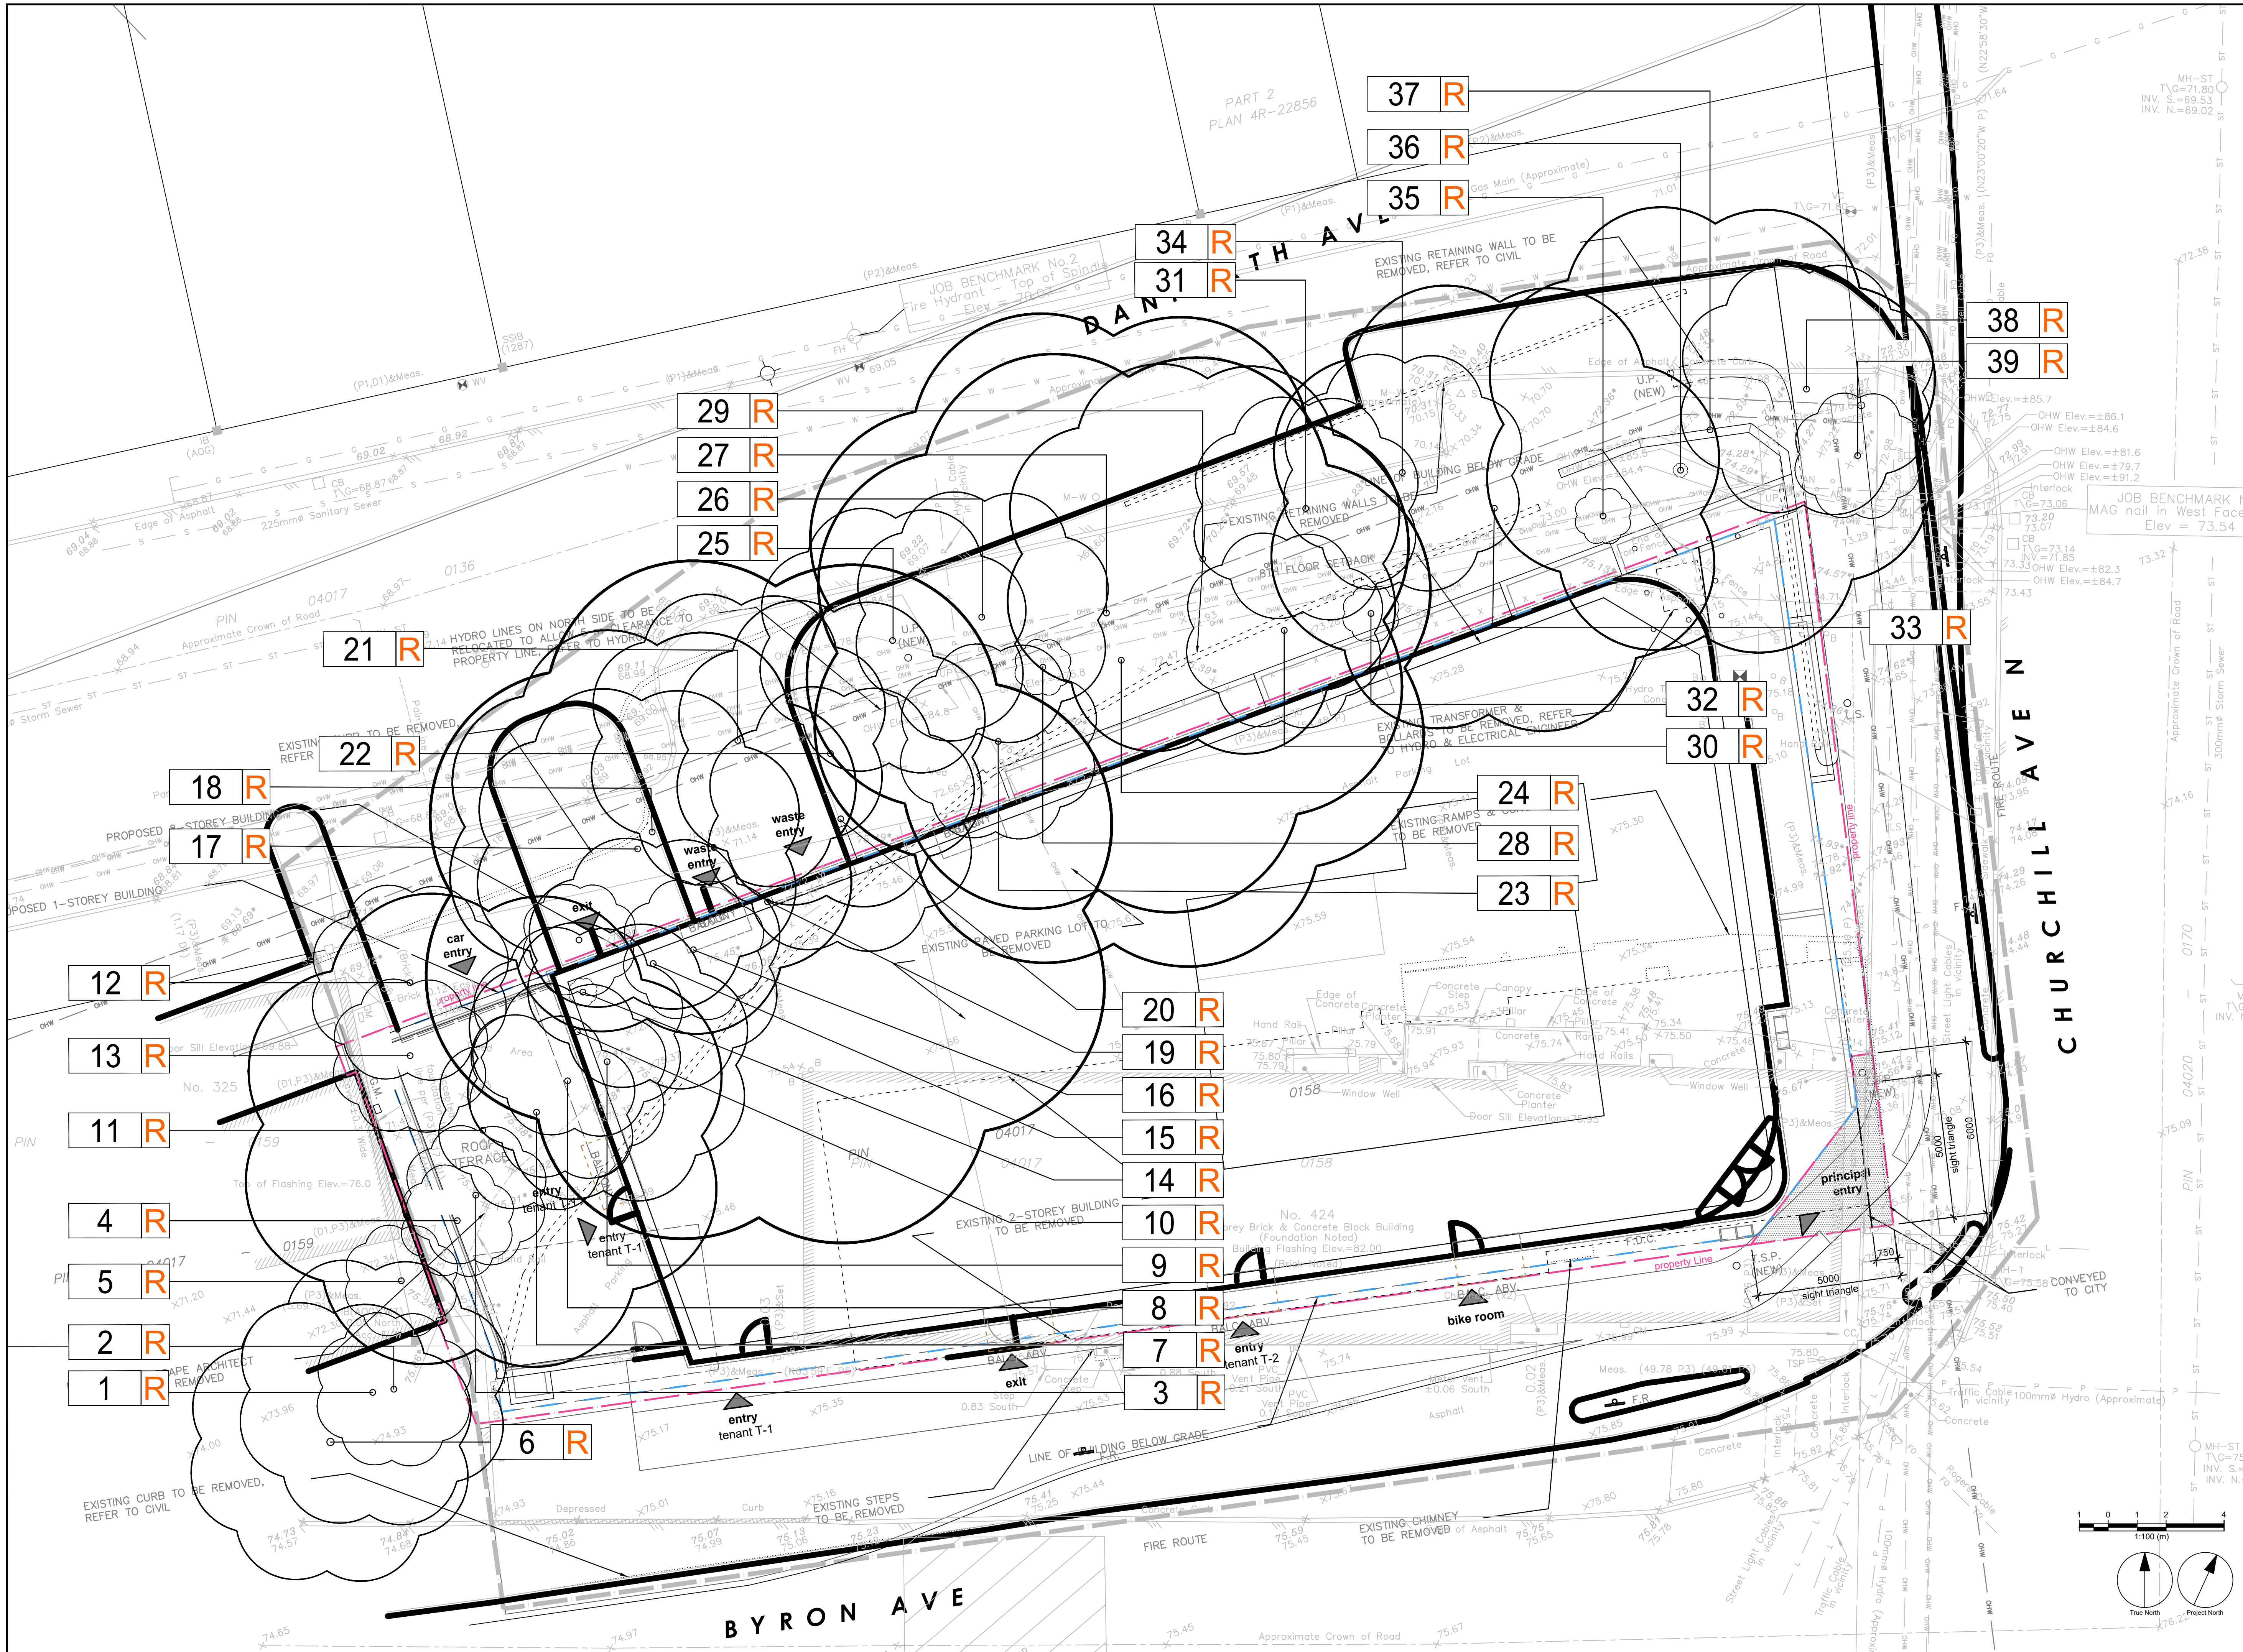

CLIENT

CHURCHILL PROPERTIES INC.

5-145 SELECT AVE.,
TORONTO, ONTARIO

COPYRIGHT

This drawing has been prepared solely for the intended use, thus any reproduction or distribution for any purpose other than authorized by Arcadis is forbidden. Written dimensions shall have precedence over scaled dimensions. Contractors shall verify and be responsible for all dimensions and conditions on the job, and Arcadis shall be informed of any variations from the dimensions and conditions shown on the drawing. Shop drawings shall be submitted to Arcadis for general conformance before proceeding with fabrication.

Arcadis Professional Services (Canada) Inc.
Formerly ST Group Professional Services (Canada) Inc.

ISSUES

No.	DESCRIPTION	DATE
1	ISSUED FOR ZBA & SPA REVIEW	2022-10-21
2	ISSUED FOR ZBA & SPA REVIEW	2023-03-24
3	ISSUED FOR ZBA & SPA REVIEW	2024-08-12
4	ISSUED FOR ZBA & SPA REVIEW	2024-10-11
5	ISSUED FOR SPA	2025-08-08

SUBJECT LANDS

LEGEND

EXISTING DECIDUOUS TREE

TEMPORARY TREE PROTECTION FENCING

PROJECT SITE BOUNDARY

TREE IDENTIFICATION TAGS

000 P

— TREE TO BE PRESERVED

000 R

— TREE TO BE REMOVED

SEAL

ISA #: ON-30606A

FILE NO. D07-12-22-0152
PLAN NO. 18881

PRIME CONSULTANT

410 Albert Street - Suite 101
Waterloo ON N2L 3V3 Canada
tel 519 585 2255
www.arcadis.com

PROJECT

424 Churchill Ave

CITY OF OTTAWA

PROJECT NO:
139413

DRAWN BY:
E.L.

PROJECT MGR:
M.P.

CHECKED BY:
M.P.

APPROVED BY:
S.W.

SHEET TITLE

TREE PRESERVATION PLAN

SHEET NUMBER

ISSUE

TPP-1

5

