

I REQUIRE THIS PLAN TO BE DEPOSITED UNDER THE REGISTRY ACT

PLAN 4 R-1144
RECEIVED AND DEPOSITED

June 28, 1995
Aug 23, 1995

G. N. Bracken
GEO. N. BRACKEN,
ONTARIO LAND SURVEYOR

Ontario Land Surveyor
LAND REGISTRAR FOR THE
REGISTRY DIVISION OF
OTTAWA - CARLETON (N° 4)

SCHEDULE				
PART	LOT	CONCESSION	INST. N°	AREA (Ac)
1	W1/2 15	10	N574218	25.004
2				23.650

PLAN OF SURVEY OF PART OF WEST HALF LOT 15, CONCESSION 10 TOWNSHIP OF HUNTLEY, NOW TOWNSHIP OF WEST CARLETON REGIONAL MUNICIPALITY OF OTTAWA-CARLETON

SCALE 1" = 200'

GEO. W. BRACKEN LIMITED
1995

BEARING REFERENCE

BEARINGS ARE ASTRONOMIC DERIVED FROM THE NORTHEAST LIMIT OF PART I, PLAN 5 R-10341 SHOWN AS N 41° 48' 05" W.

CAUTION - THIS PLAN IS NOT A PLAN OF SUBDIVISION WITHIN THE MEANING OF THE PLANNING ACT.

- LEGEND**
- IB - DENOTES IRON BAR
 - SIB - DENOTES STANDARD IRON BAR
 - SSIB - DENOTES SHORT STANDARD IRON BAR
 - IB# - DENOTES ROUND IRON BAR
 - CC - DENOTES CUT CROSS
 - WIT - DENOTES WITNESS
 - ⊕ - DENOTES MONUMENT PLANTED
 - ⊙ - DENOTES MONUMENT FOUND
 - 918 - DENOTES A. GIBSON, O.L.S.
 - 857 - DENOTES C.W. FAIRHALL, O.L.S.
 - 1169 - DENOTES M.J. O'SULLIVAN, O.L.S.
 - 1227 - DENOTES L.E. ROSS, O.L.S.
 - x-x- DENOTES FENCE

SURVEYOR'S CERTIFICATE

I HEREBY CERTIFY THAT:


(1) THIS SURVEY AND PLAN ARE CORRECT AND IN ACCORDANCE WITH THE SURVEYS ACT AND THE REGISTRY ACT AND THE REGULATIONS MADE THEREUNDER.

(2) THE SURVEY WAS COMPLETED ON THE 26 DAY OF June, 1995.

June 28, 1995
G. N. Bracken
GEO. N. BRACKEN,
ONTARIO LAND SURVEYOR

Geo. W. Bracken Limited
Ontario Land Surveyors
40 Main Street, West
Smiths Falls, Ontario
K7A 4S9
P.O. Box 24 Phone (613) 283-2233

DRAWN BY: BG	MATH CHECK: G.N.B.
CALC'D BY: G.N.B.	FILE No.: HUY-6
CHECKED BY: G.N.B.	JOB No.: 15641

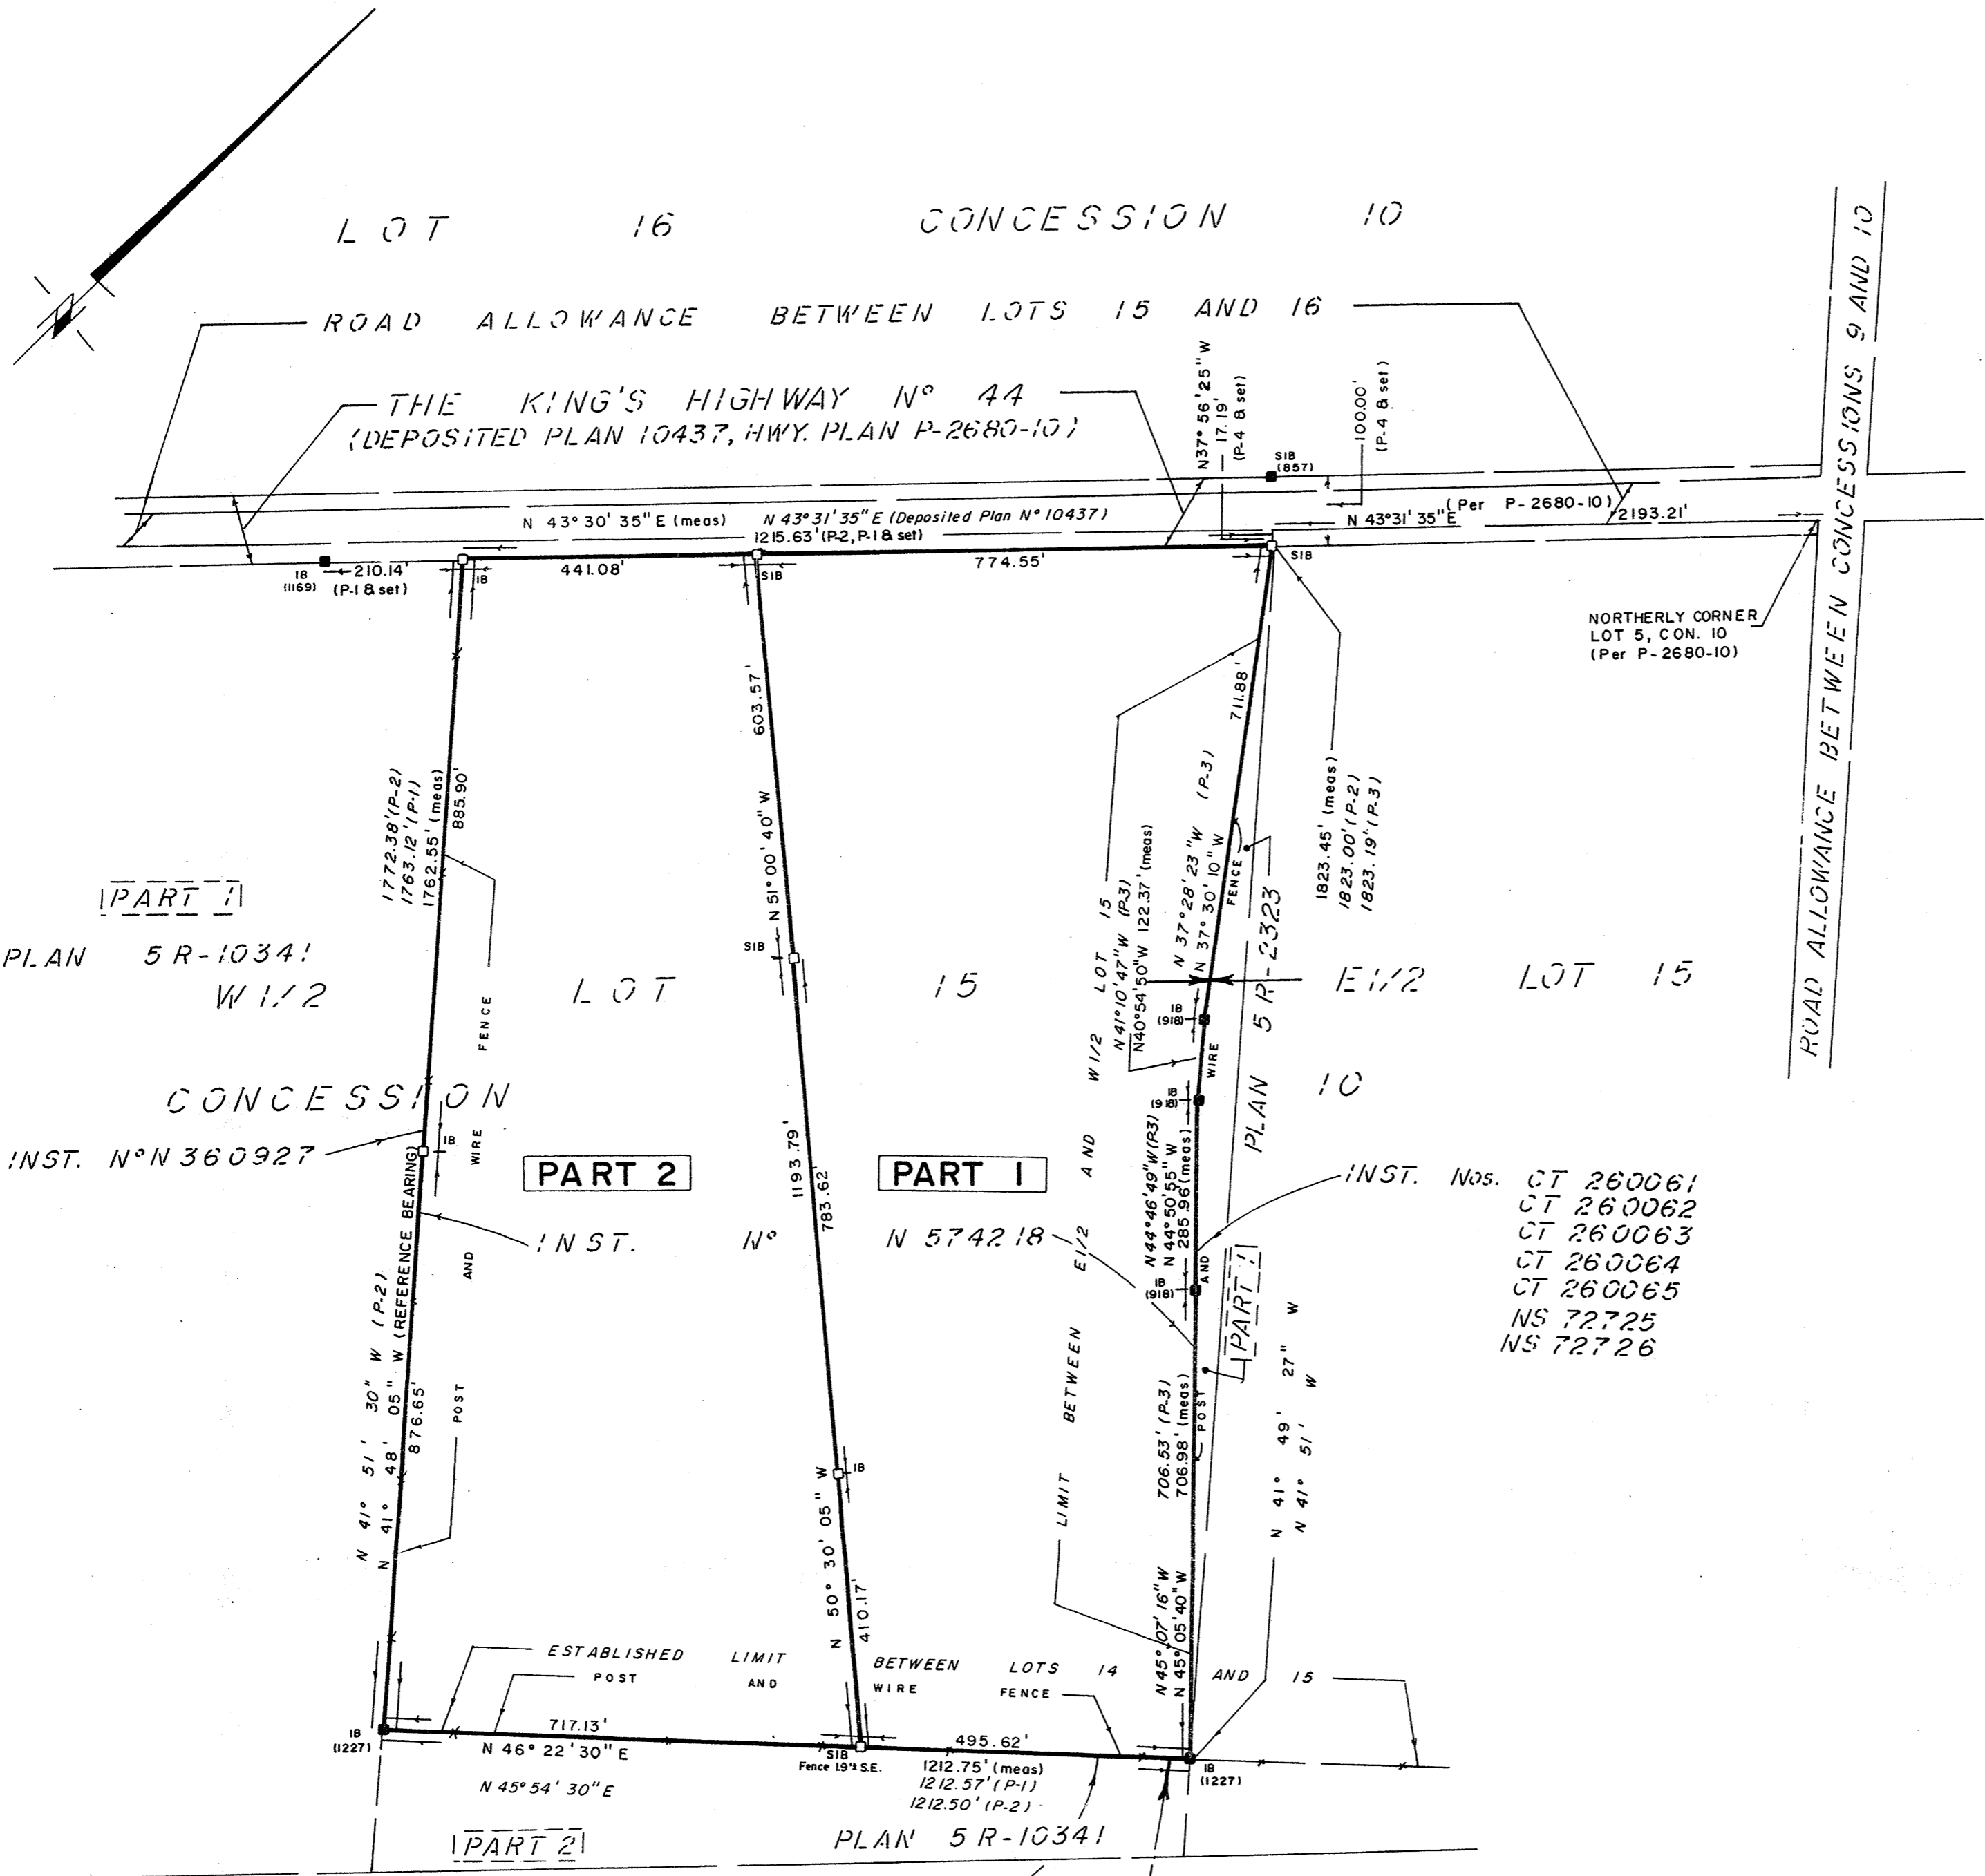

NOTE

P-1 DENOTES PLAN 5R-10341
P-2 DENOTES PLAN OF SURVEY BY L.E. ROSS, O.L.S. DATED 1972
P-3 DENOTES PLAN 5R-2323
P-4 DENOTES DEP. PLAN 10437, HIGHWAY'S PLAN P-2680-10

INST. N° CT 163737
INST. NS 239064

W1/2 LOT 14