

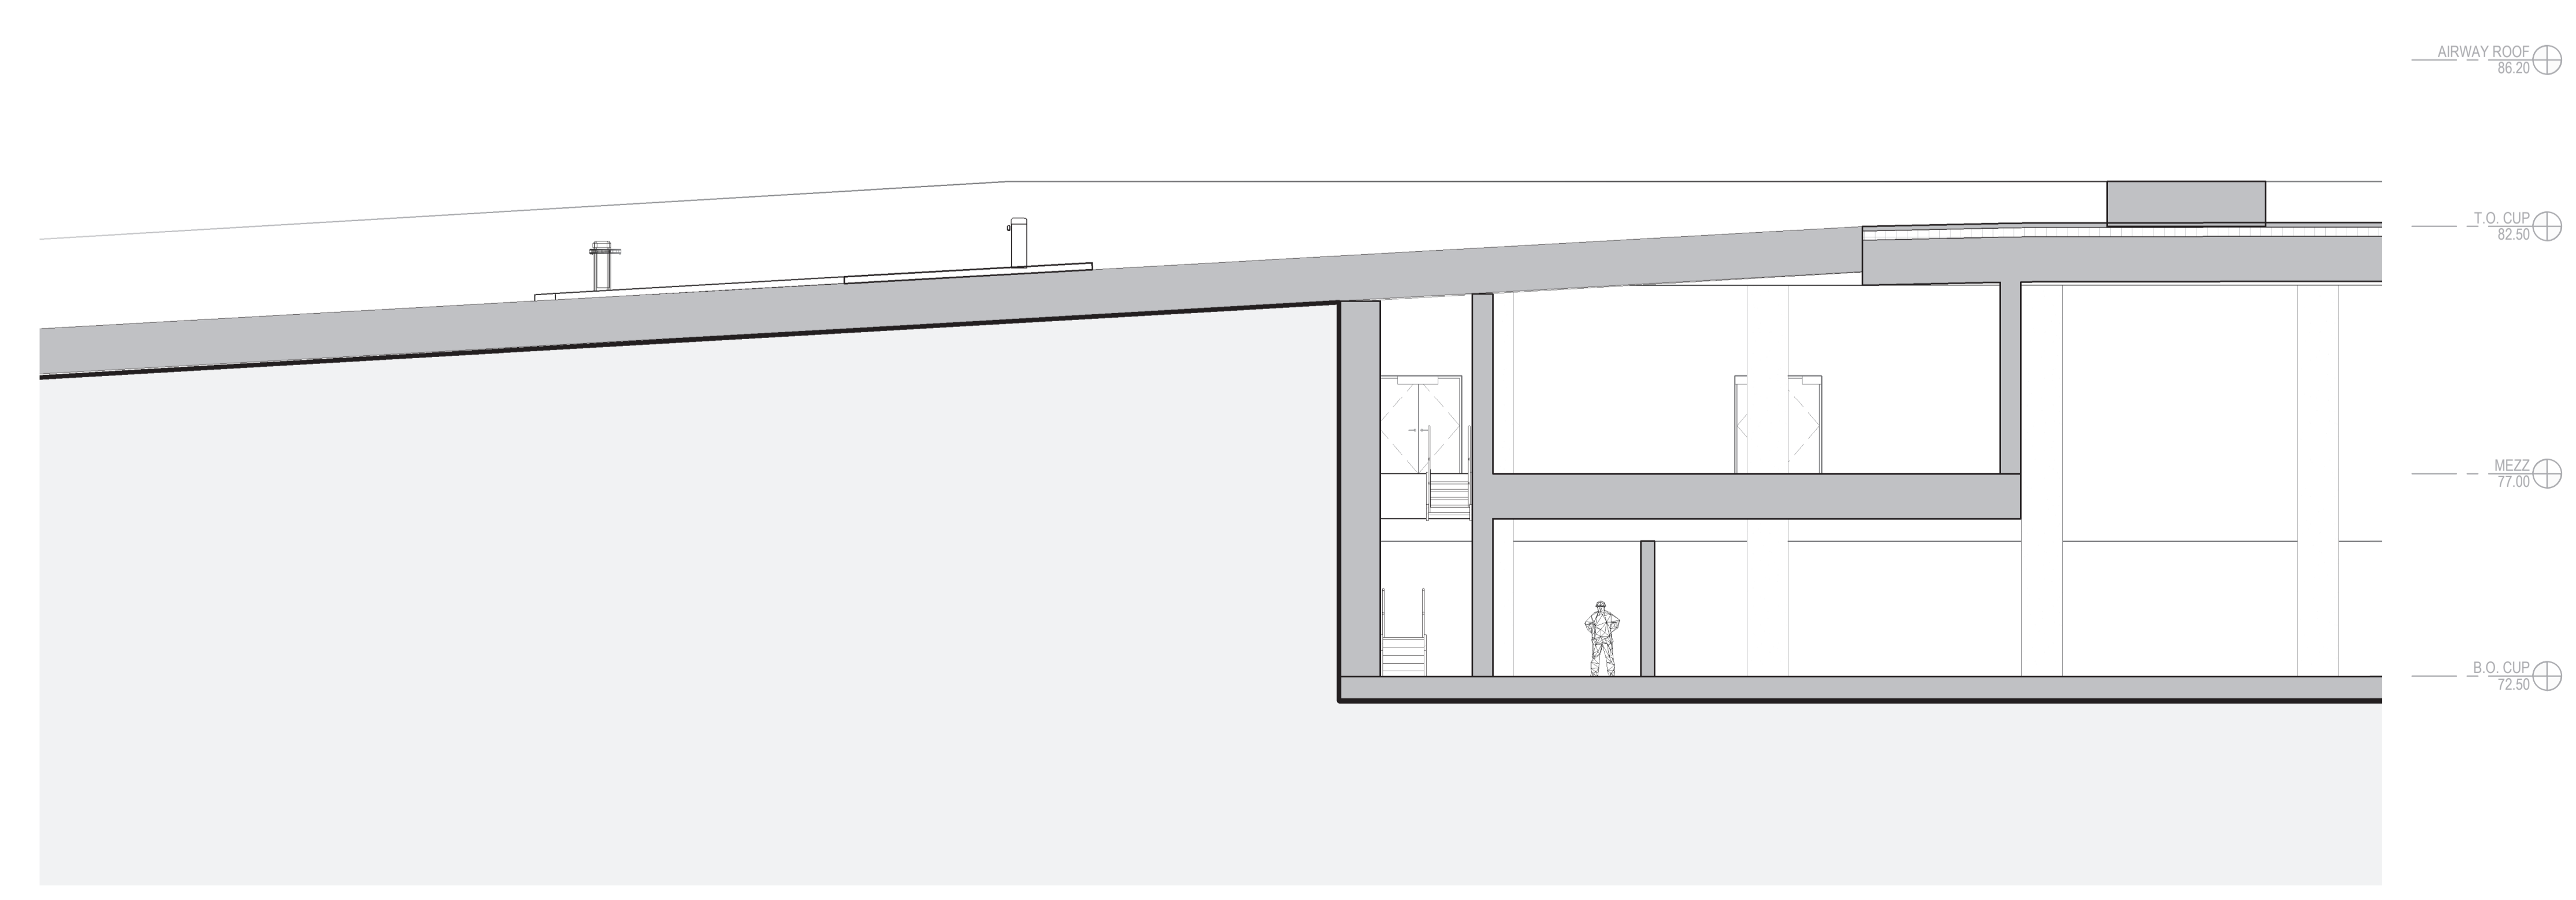
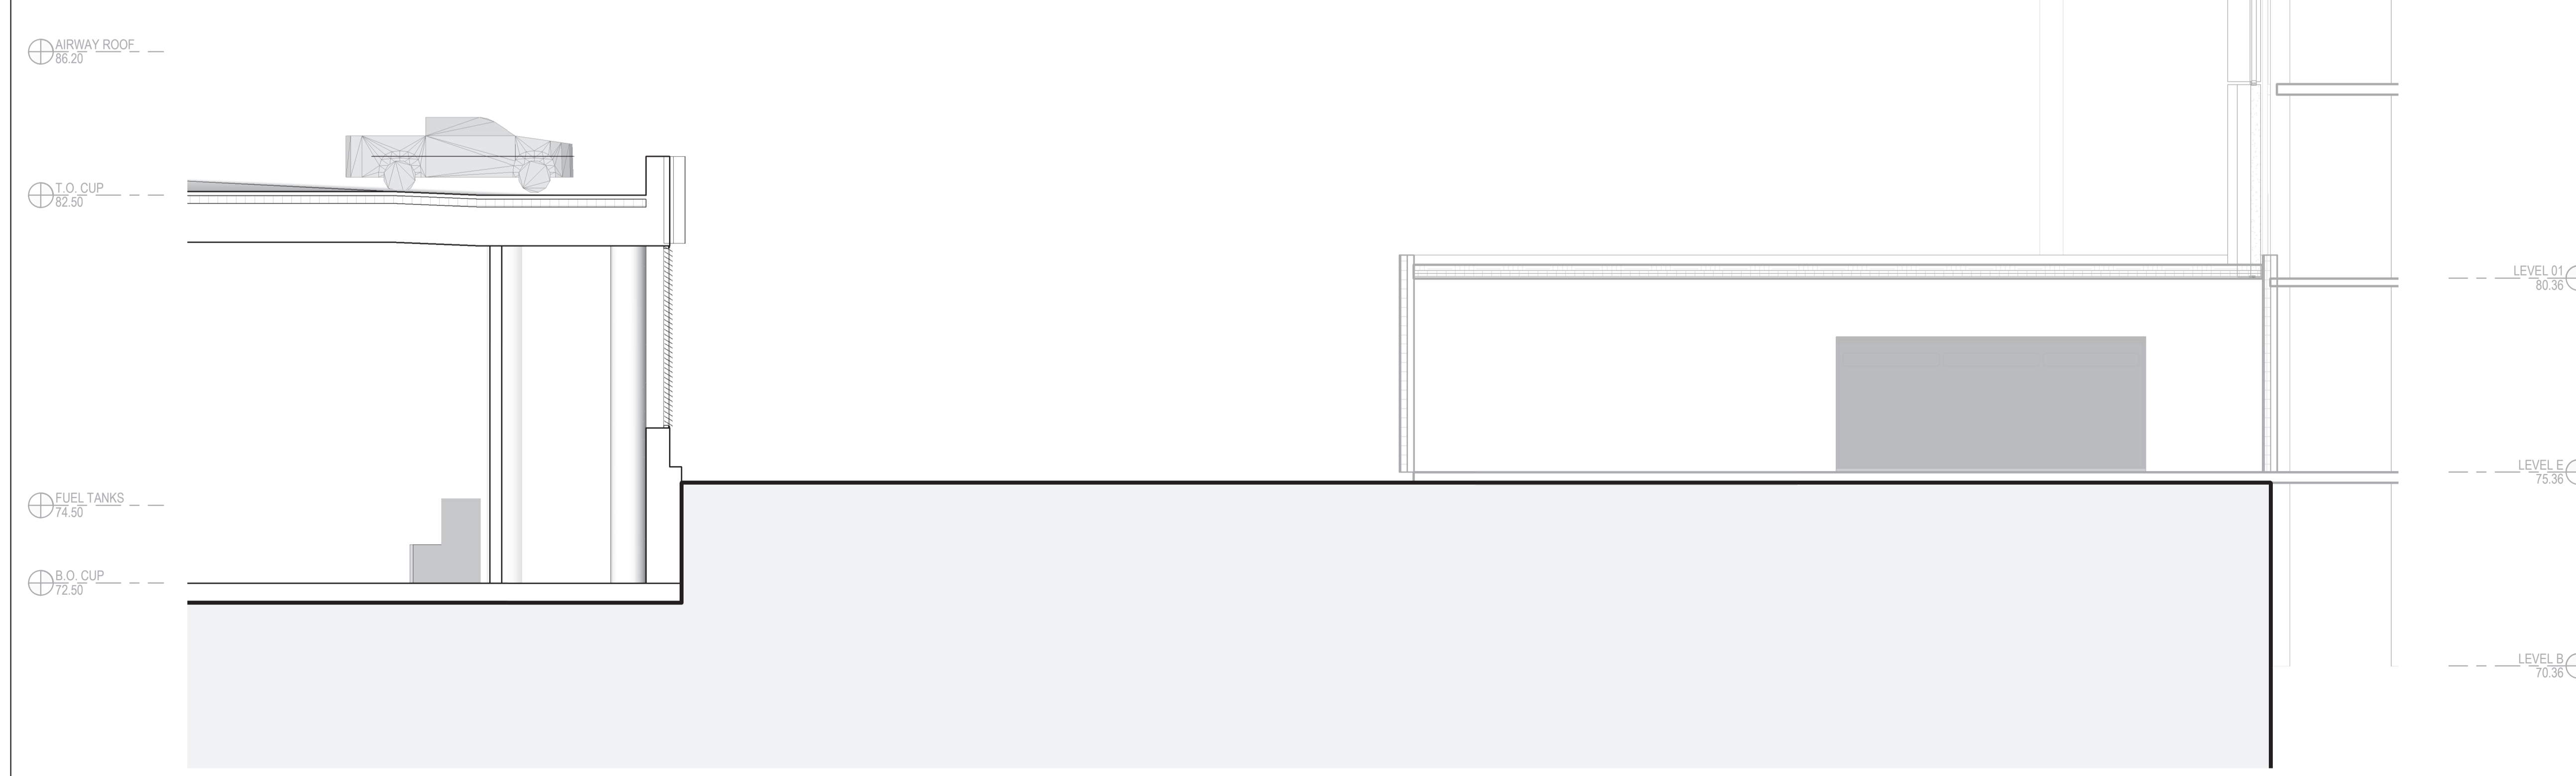
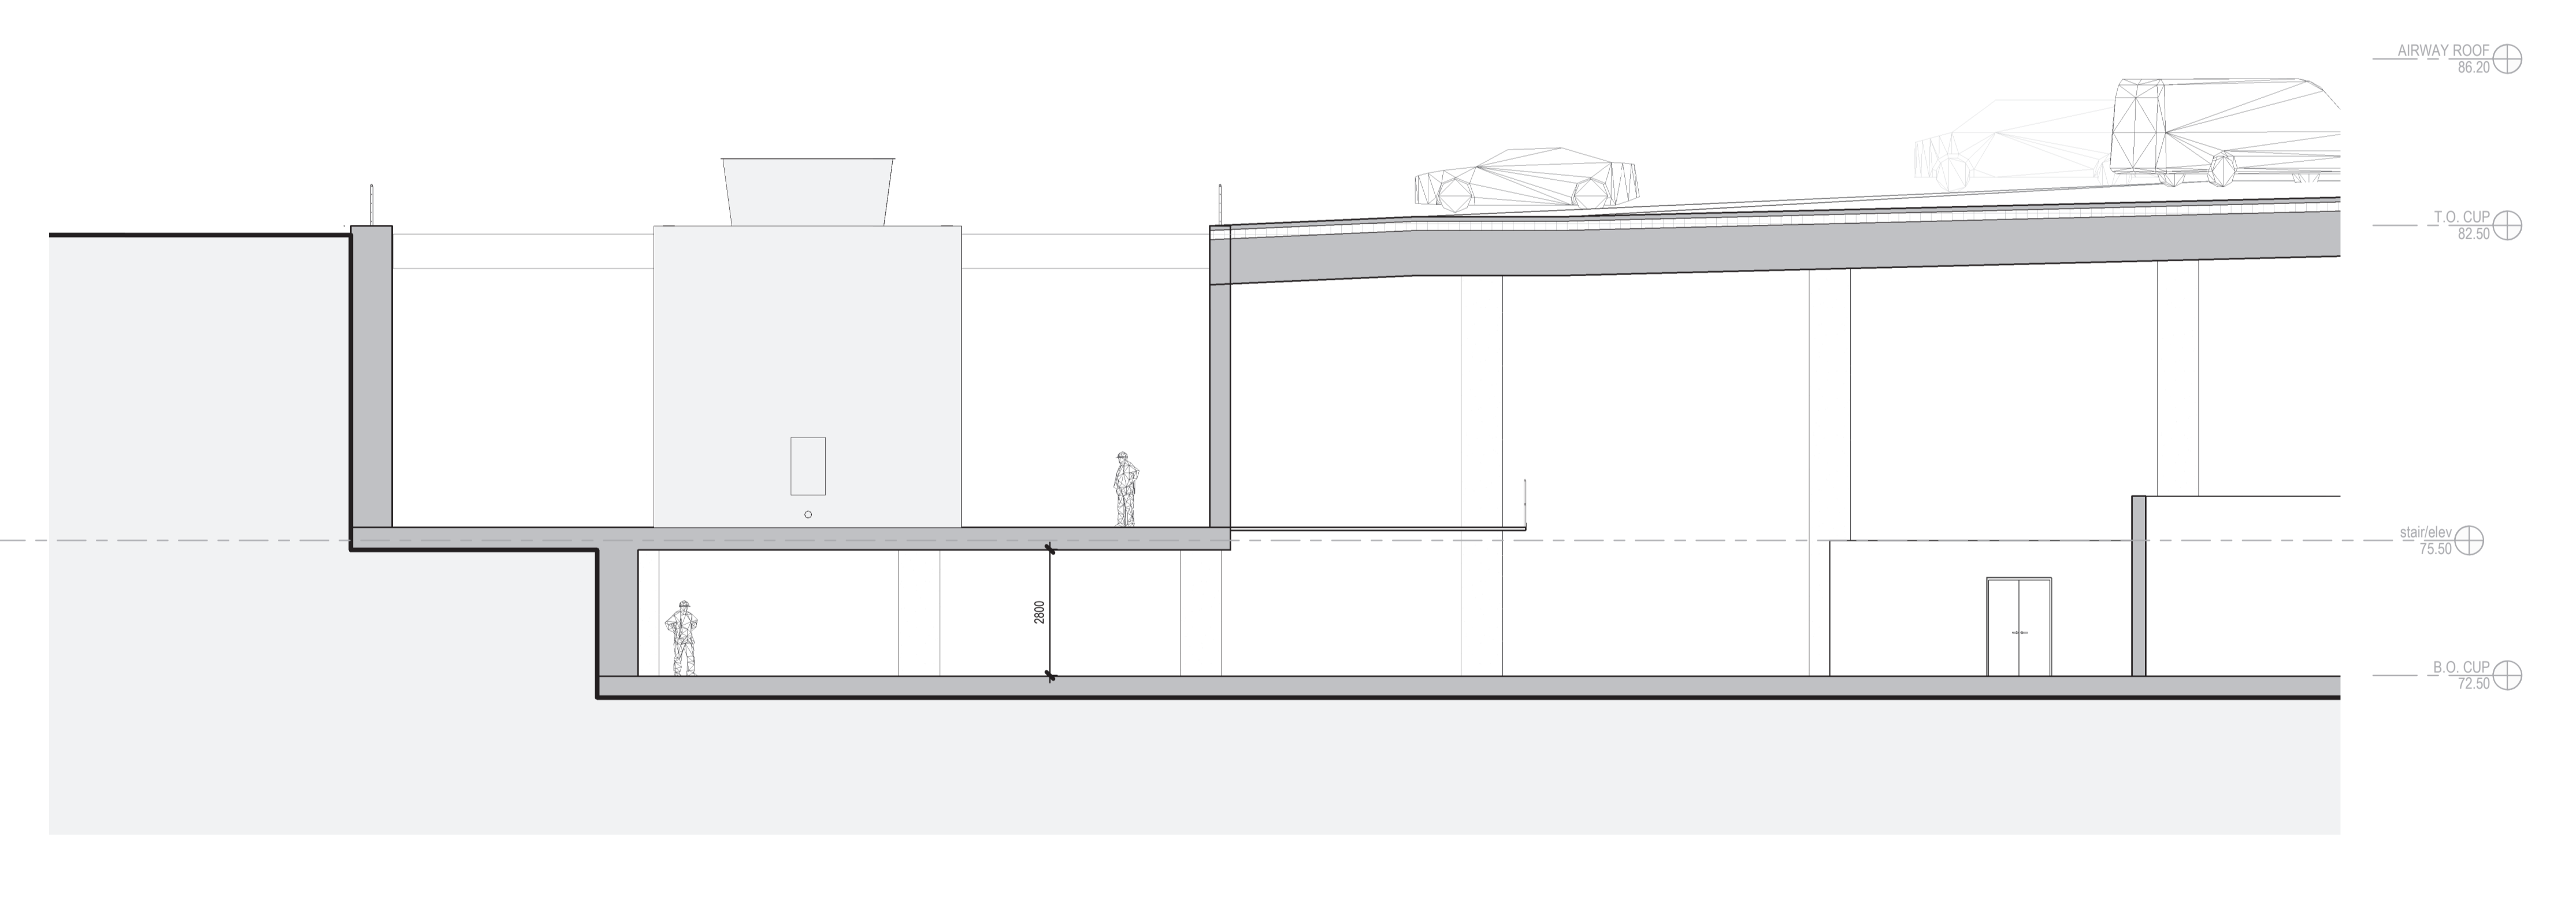
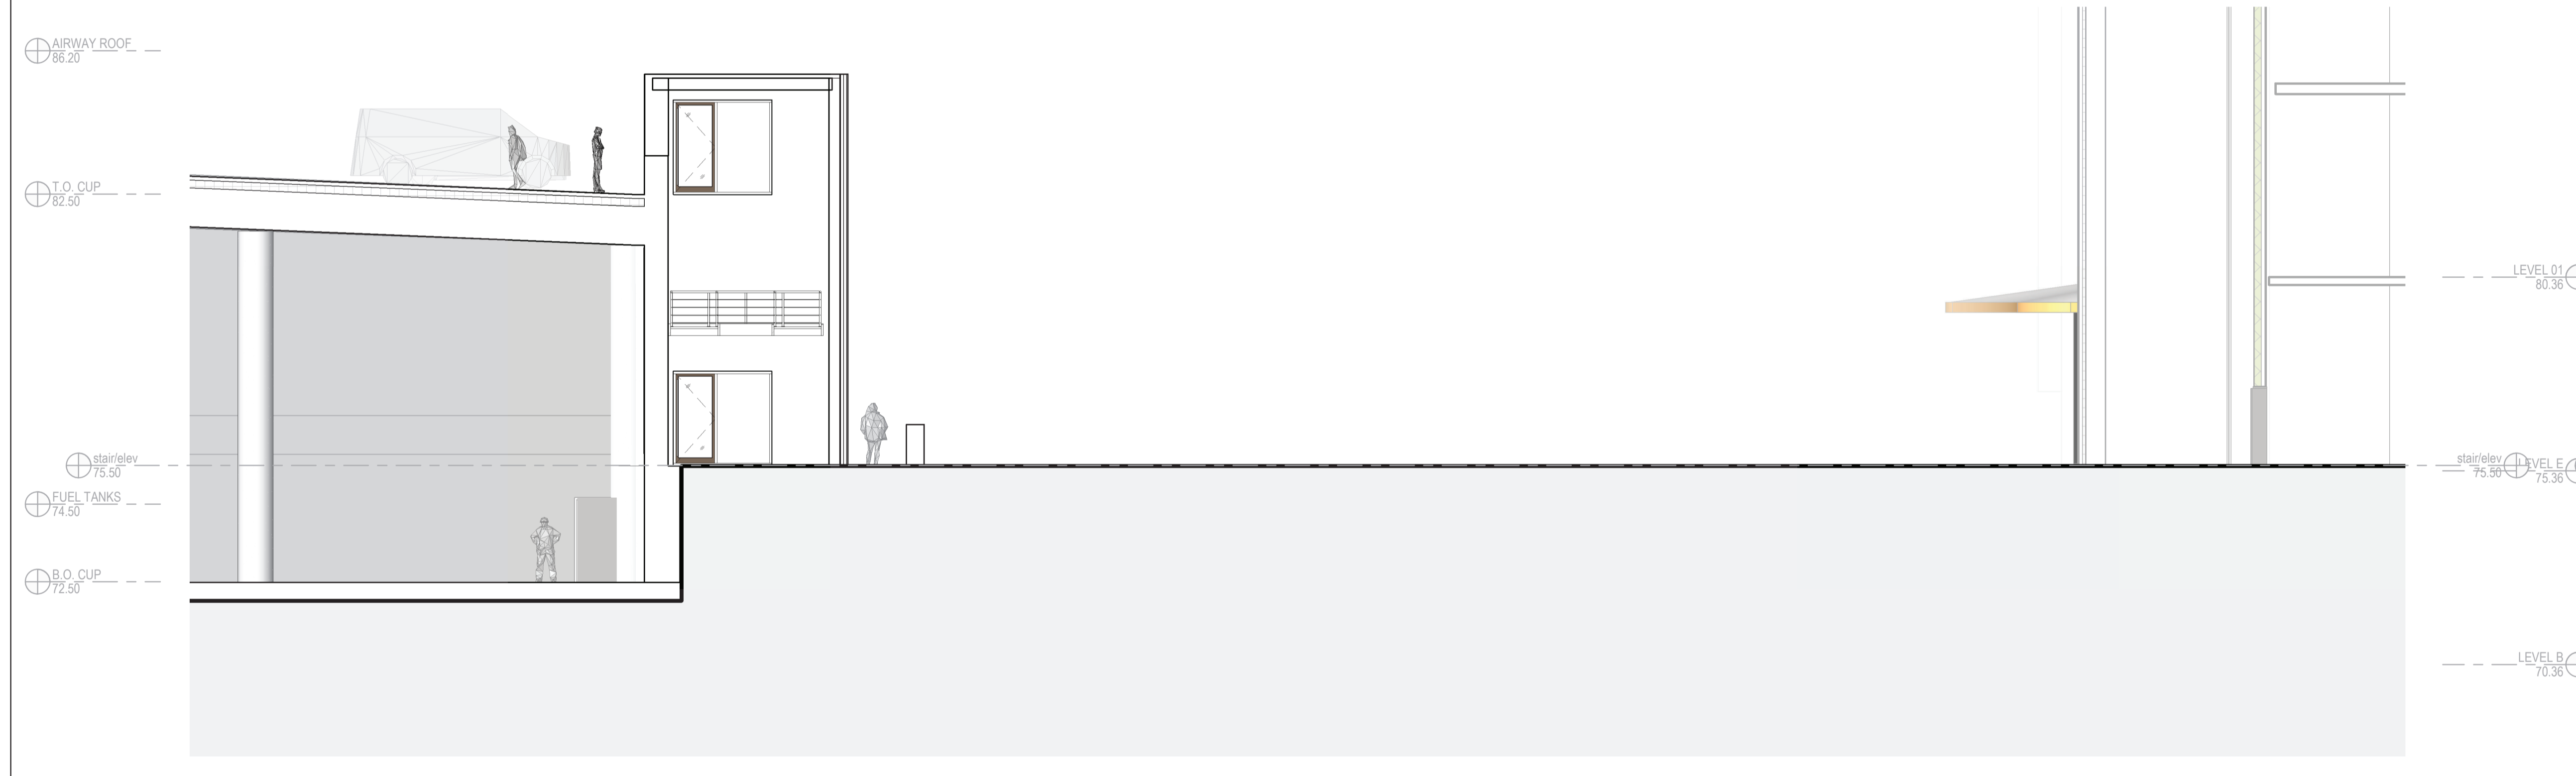
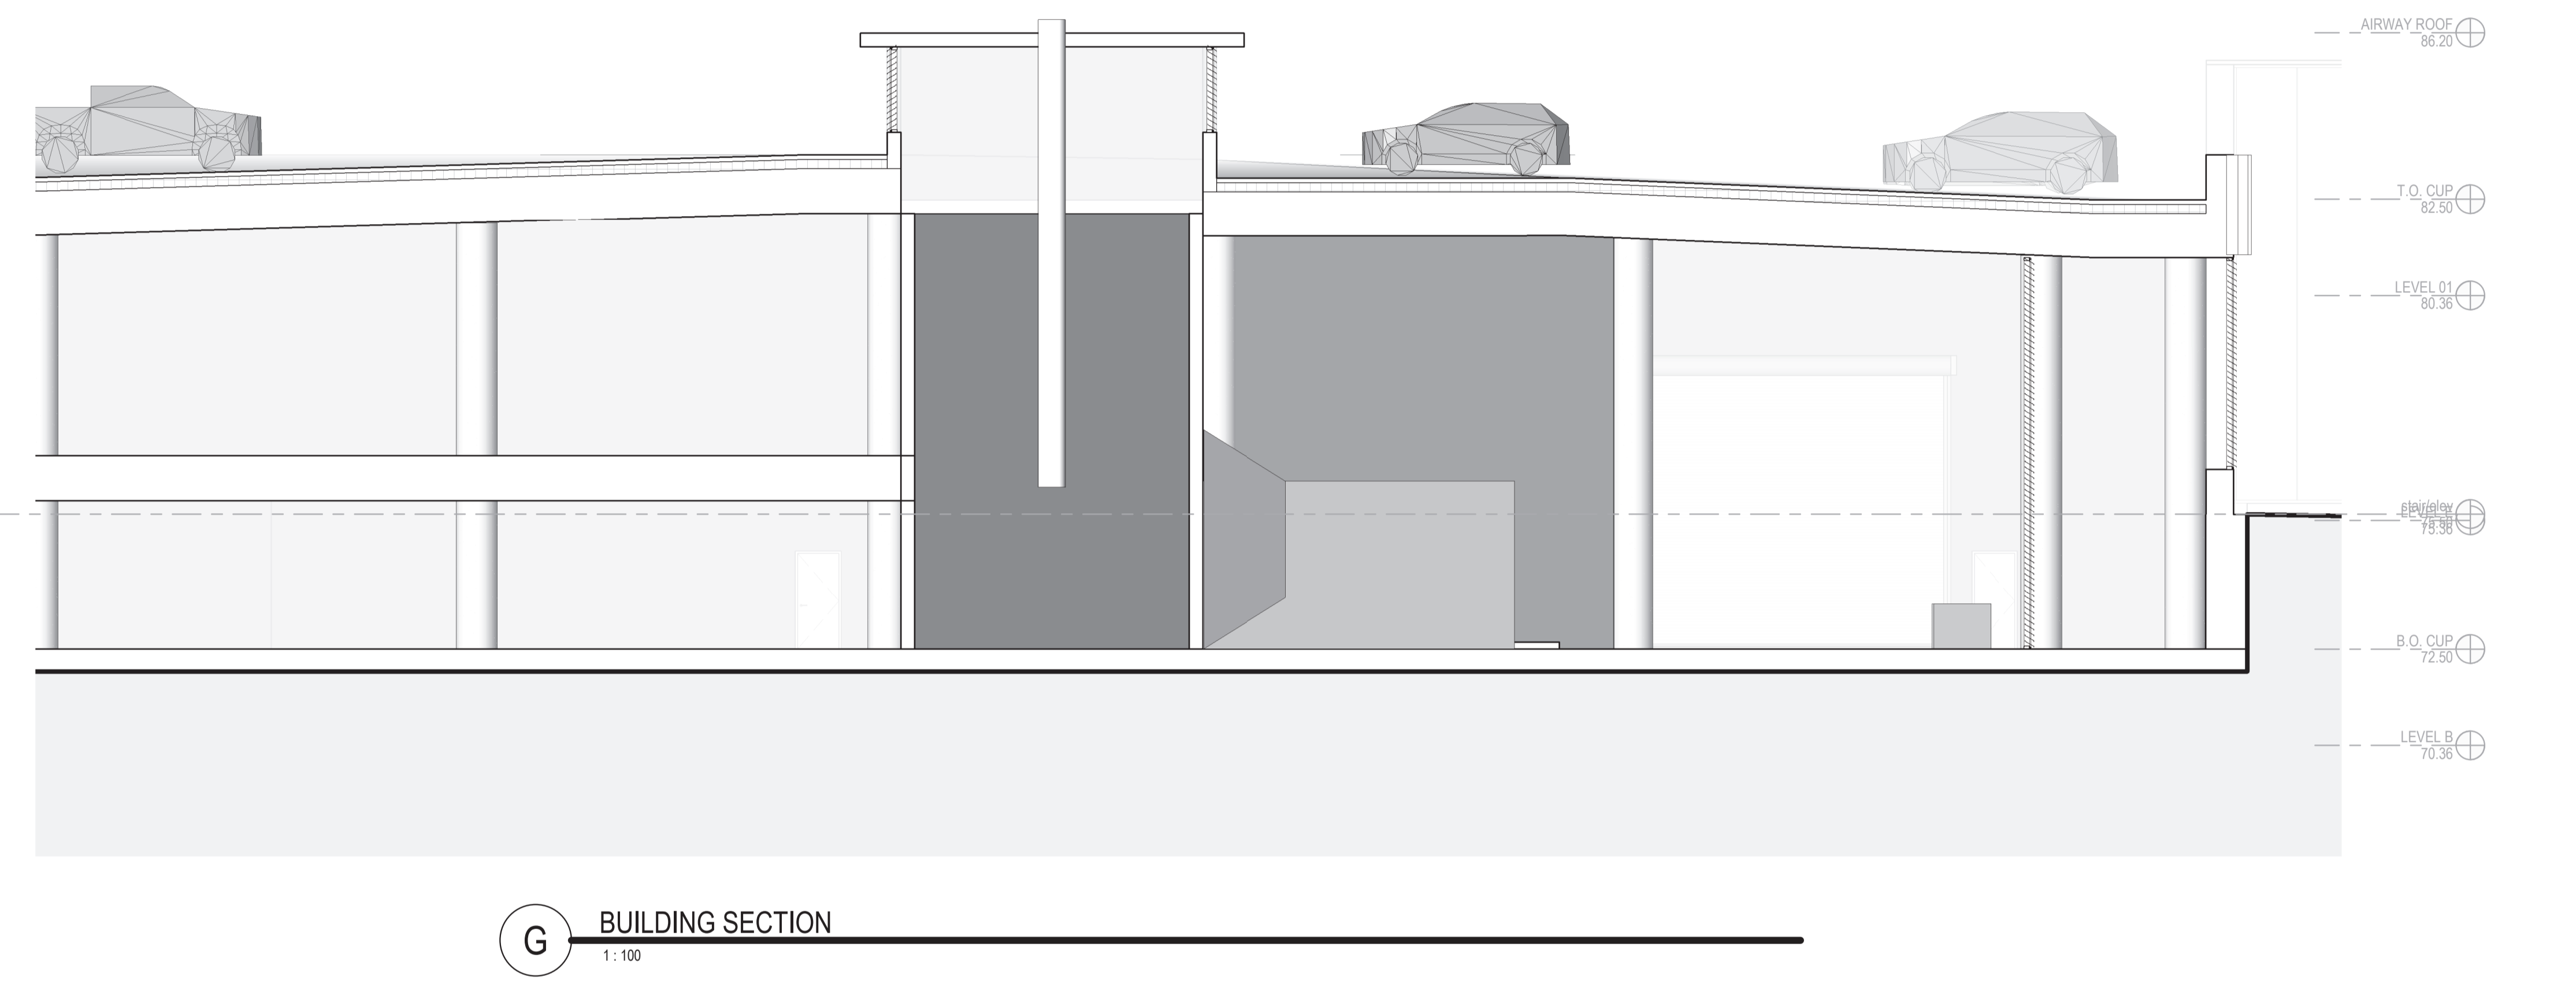
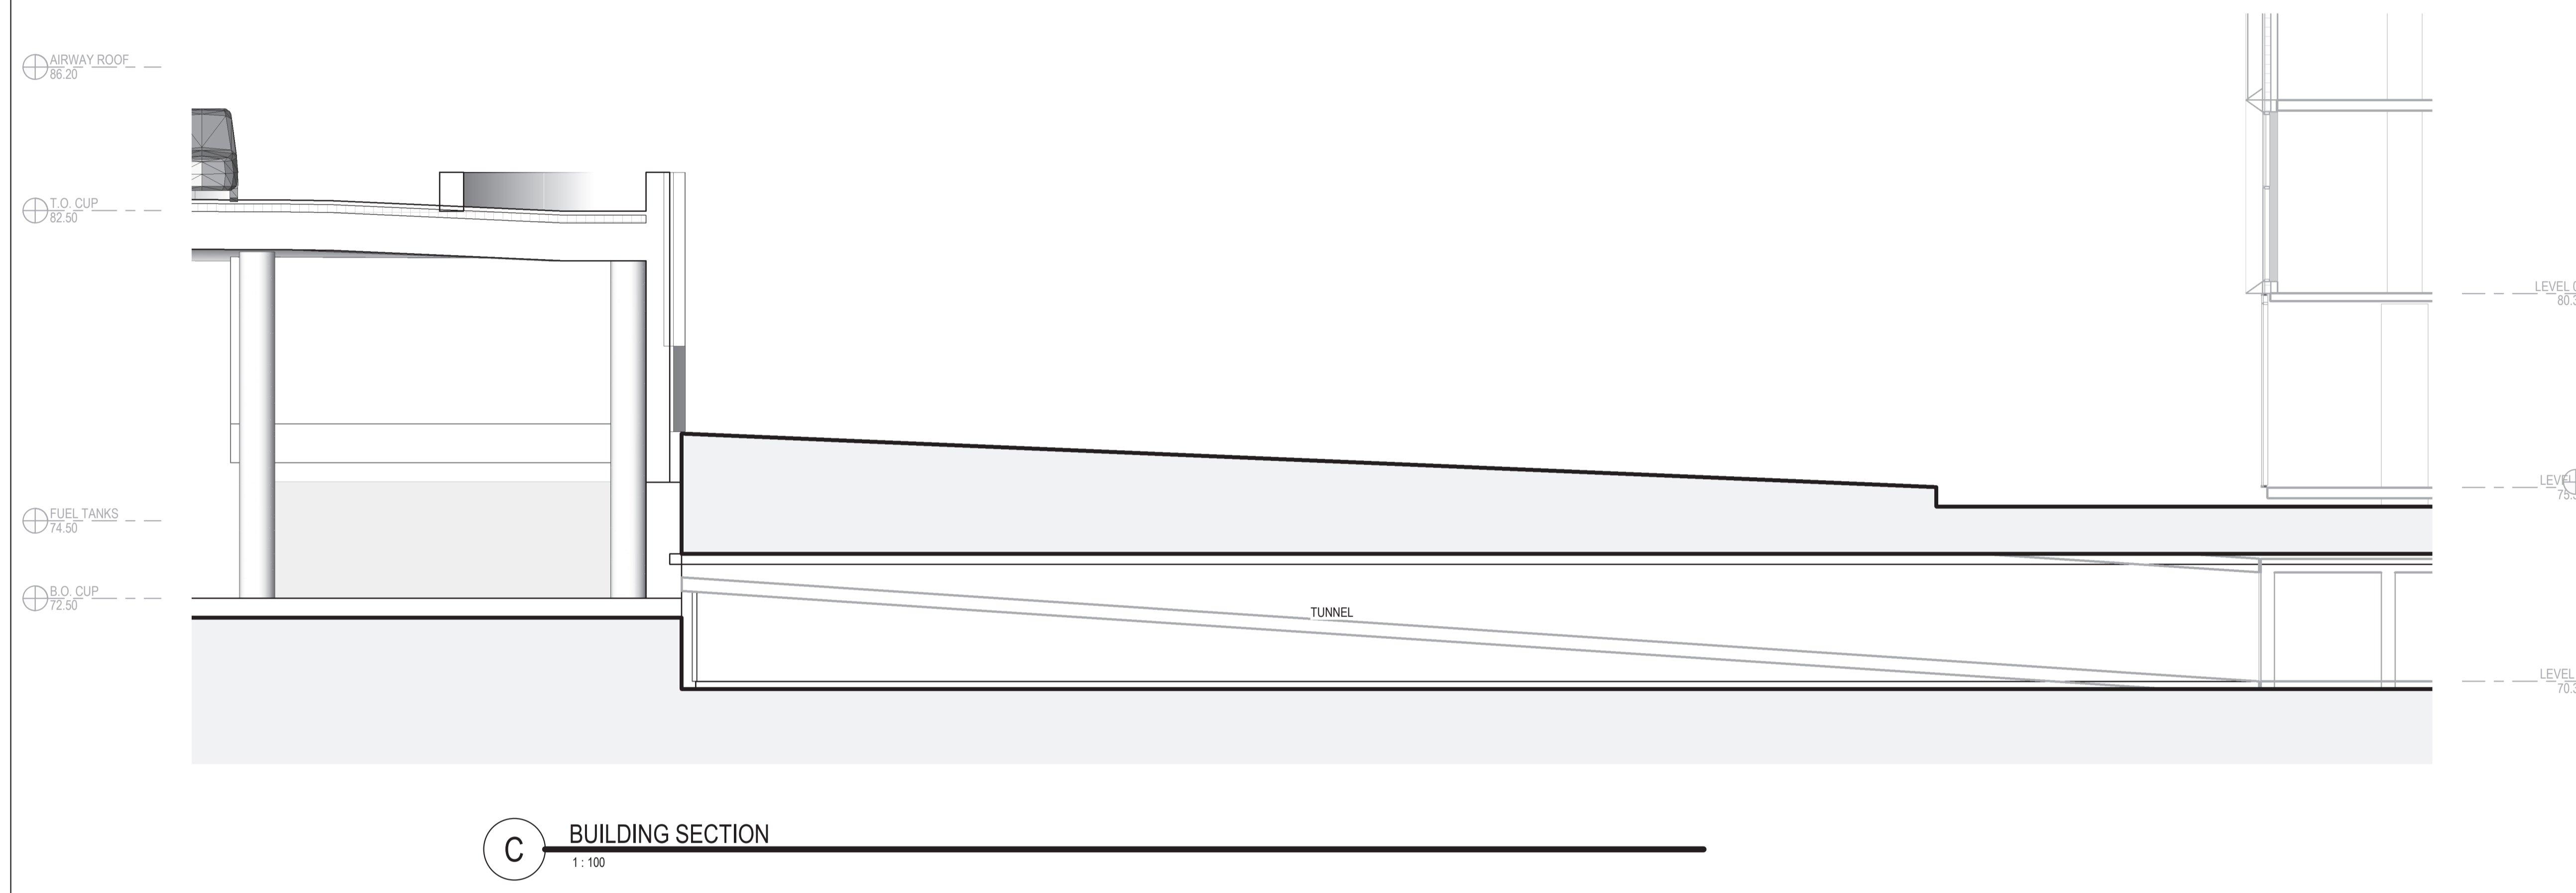


APPROVED  
By Lily Xu at 9:55 am, May 21, 2024

*Lily Xu*  
LILY XU, MCIIP, RPP  
MANAGER, DEVELOPMENT REVIEW SOUTH  
PLANNING, DEVELOPMENT, AND BUILDING SERVICES  
DEPARTMENT, CITY OF OTTAWA

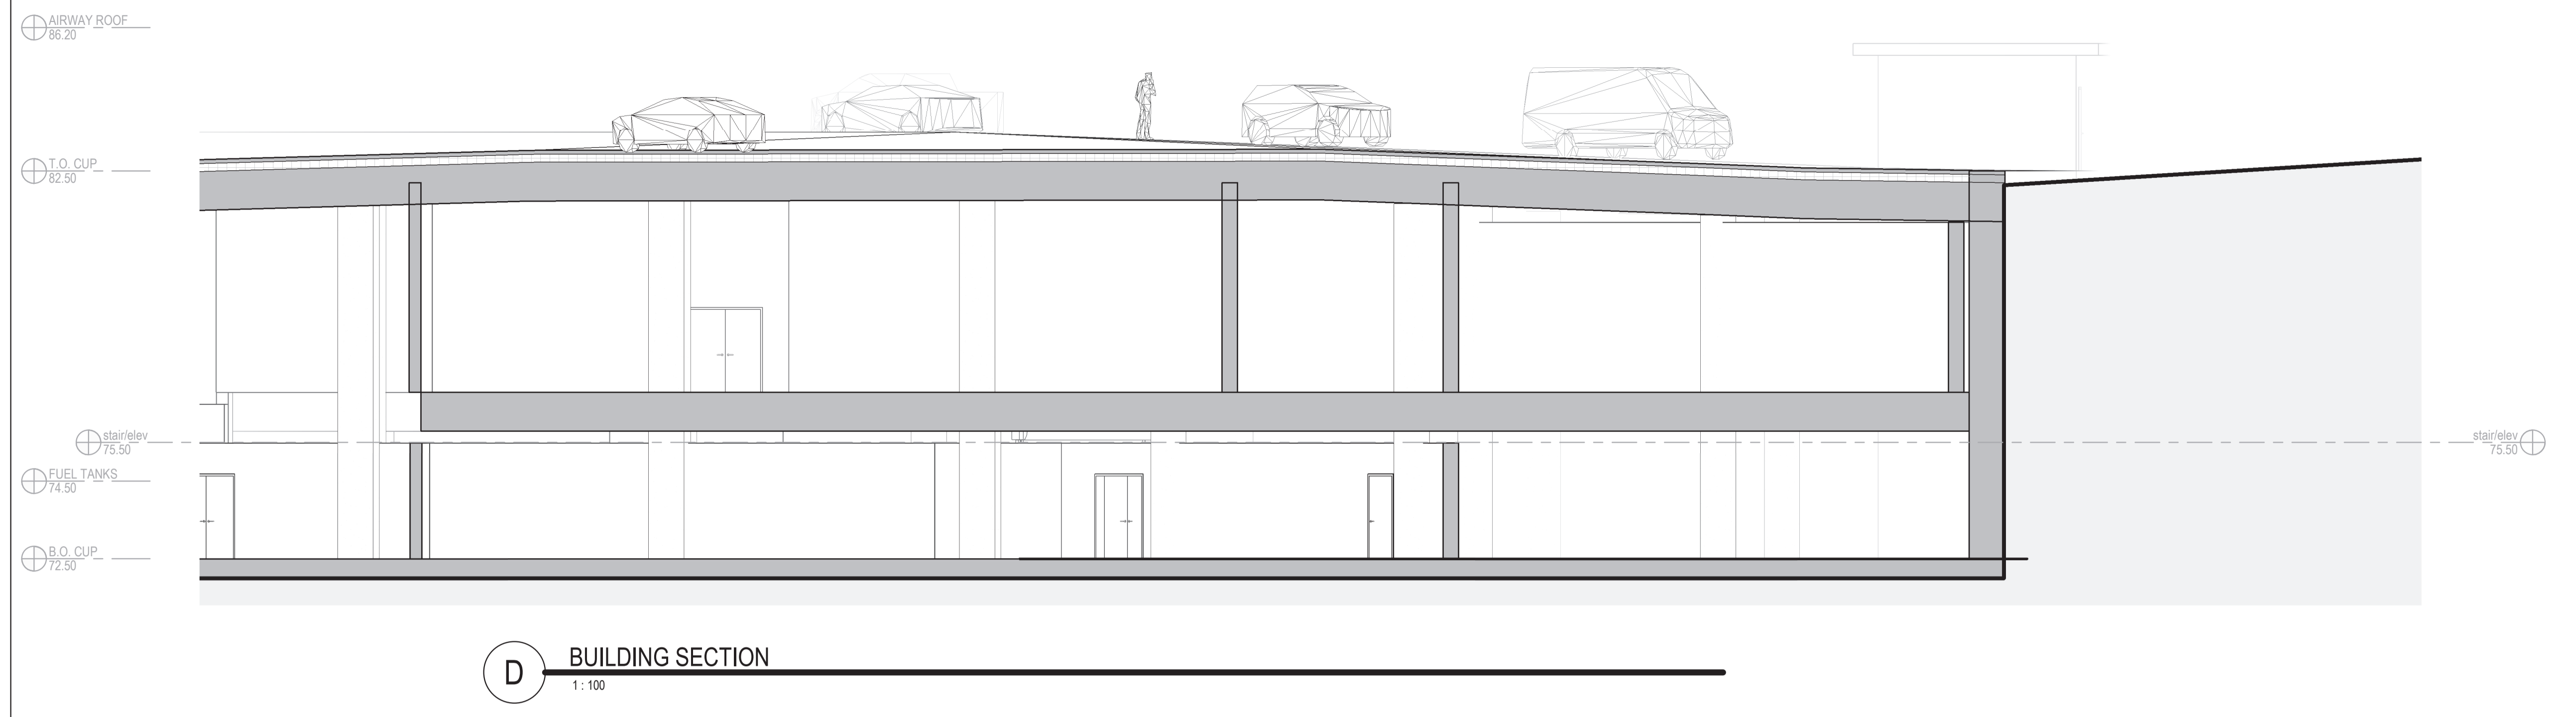


THE OTTAWA HOSPITAL  
NEW CAMPUS  
DEVELOPMENT -  
HOSPITAL & CUP

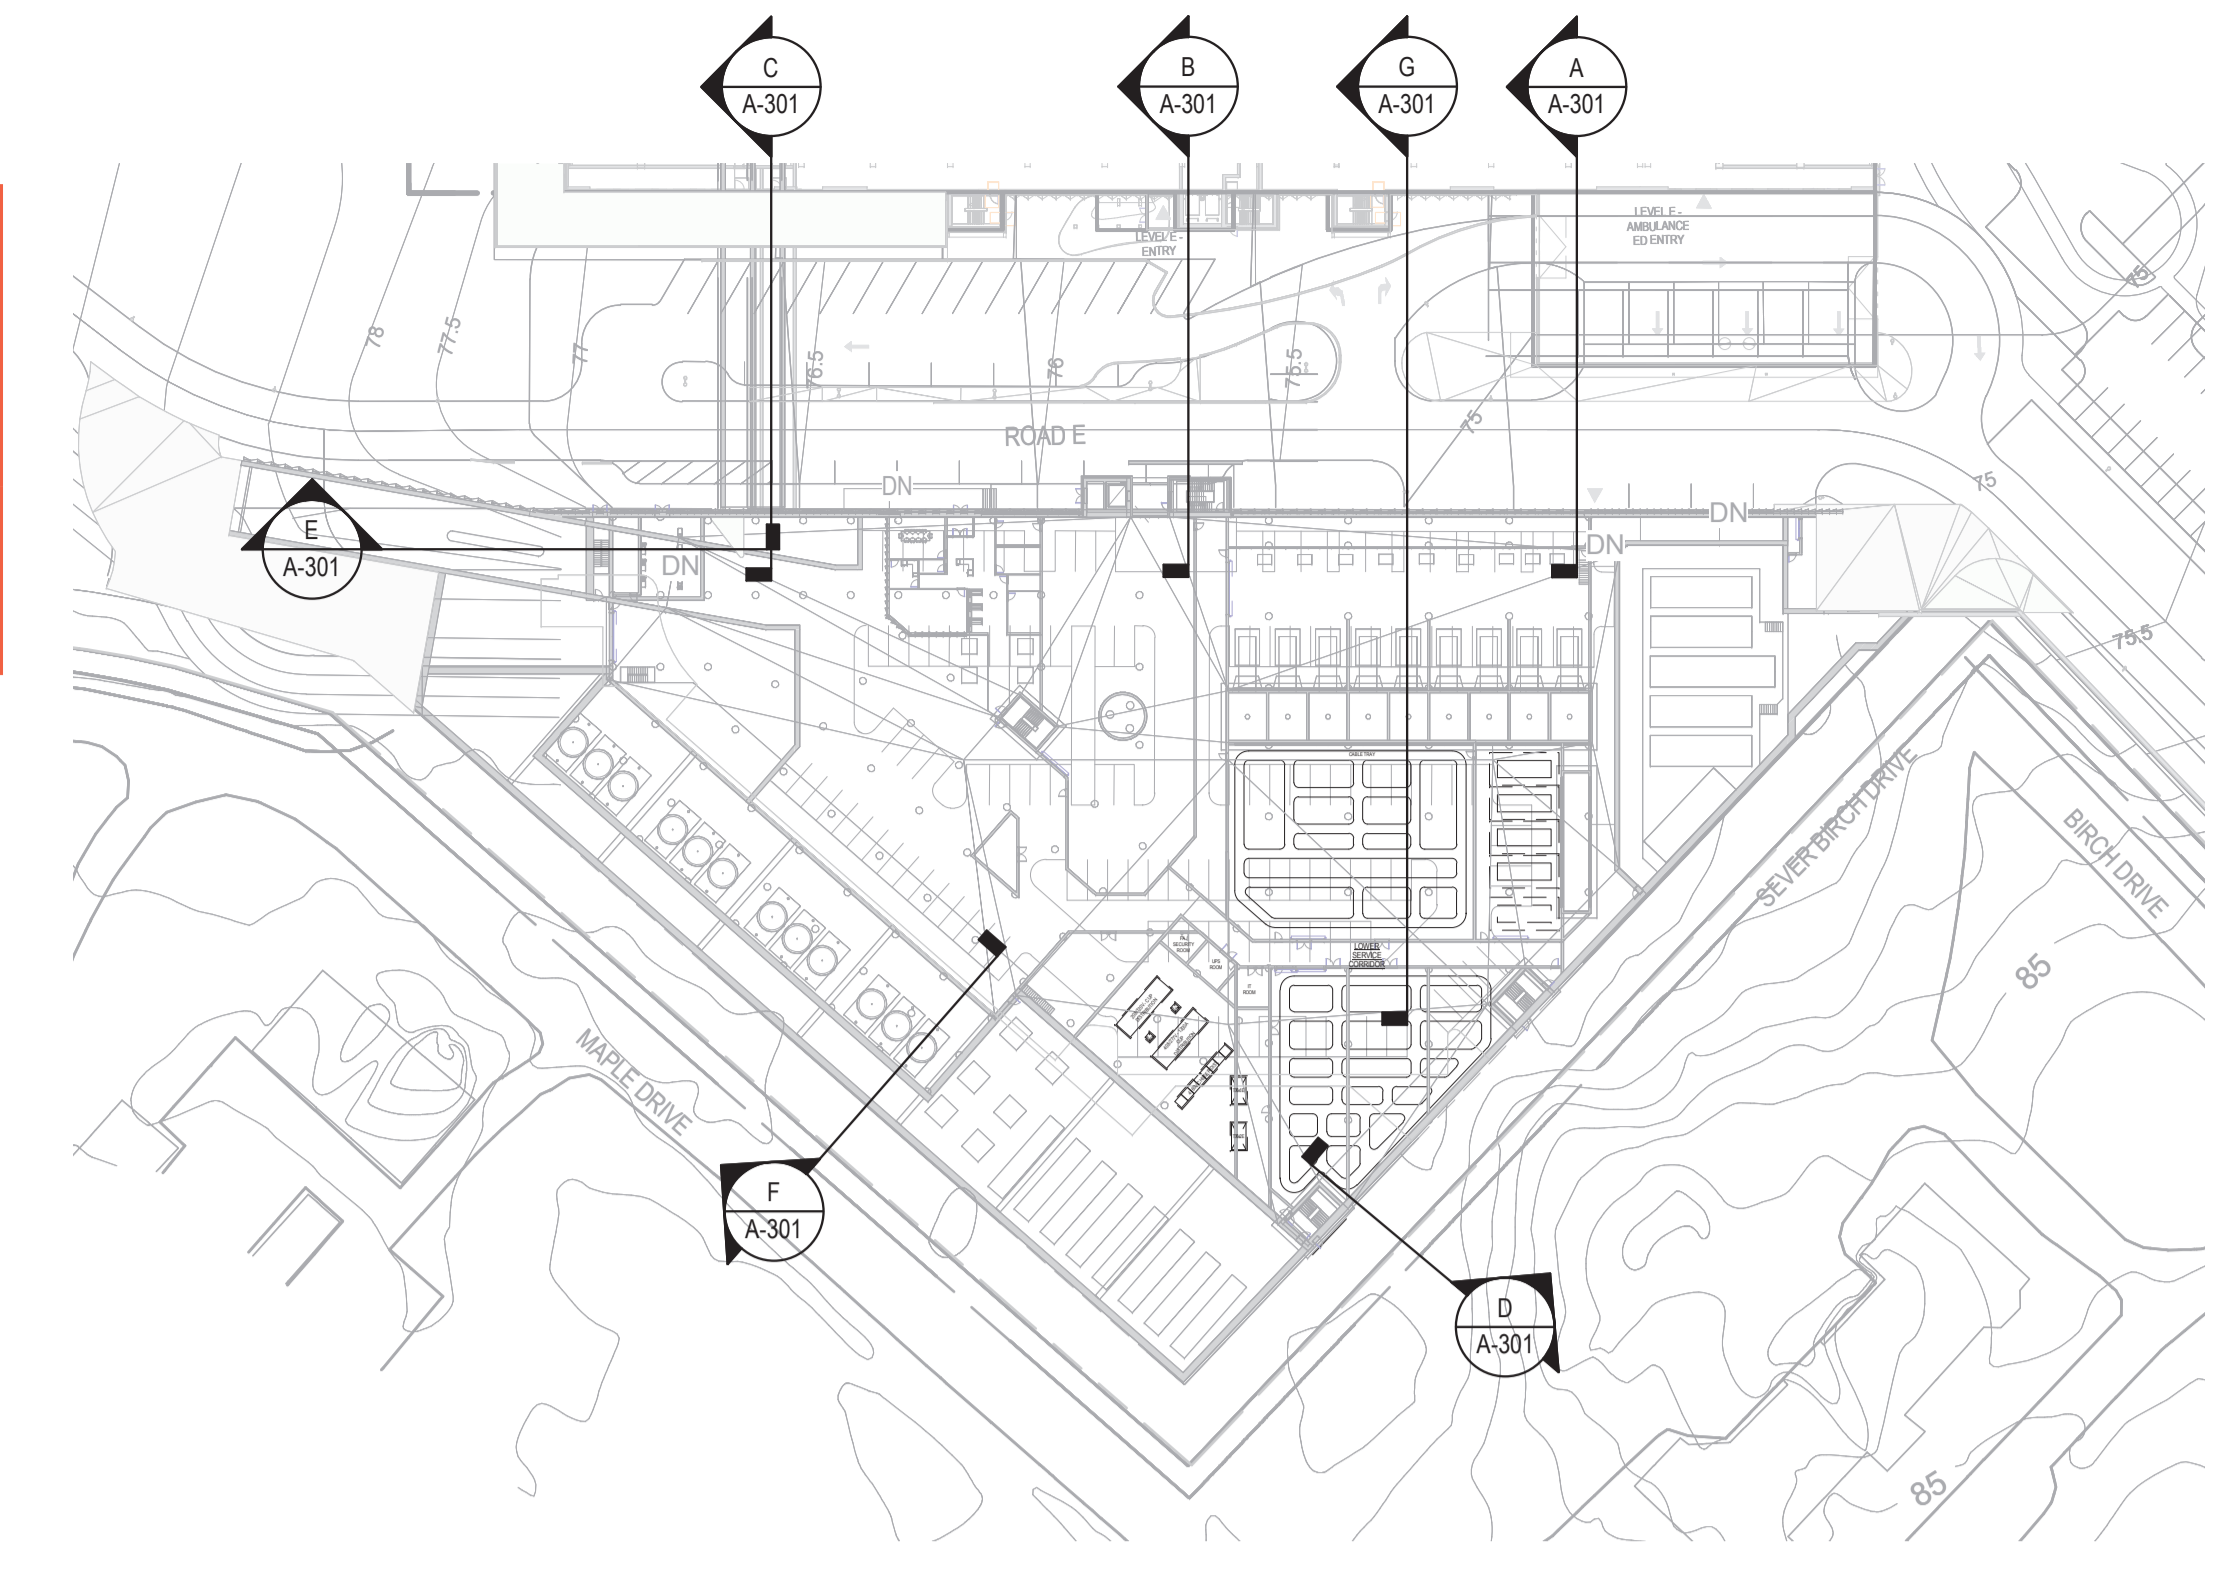

Architect	HDR
Landscape Architect	HDR
Civil Engineer	Parsons
Structural Engineer	ESF
Mechanical Engineer	Smith + Anderson
Electrical Engineer	Smith + Anderson
Plumbing Engineer	Smith + Anderson


MARK	DATE	DESCRIPTION
1	2022-09-30	ISSUED FOR PRE CONSULTATION
2	2022-11-30	ISSUED FOR IPC & FLUIDA - 1ST SUBMISSION
3	2023-04-14	ISSUED FOR IPC & FLUIDA APPROVAL

Project Number: 1032018  
Original Issue

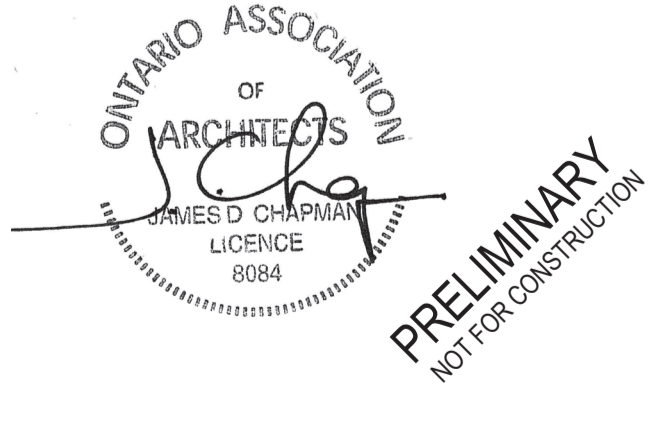

Sheet Name: SECTIONS - BUILDING

Sheet Number: A-301  
Project Status

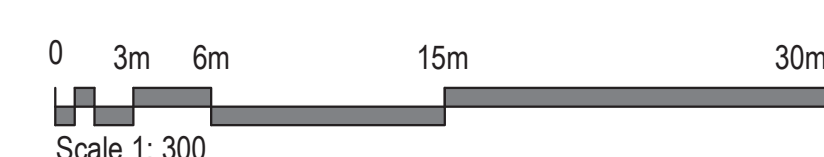

10/2023 9:42 AM BIM 360/1032018/10/2023 9:42 AM

D07-12-22-0168 #18891