
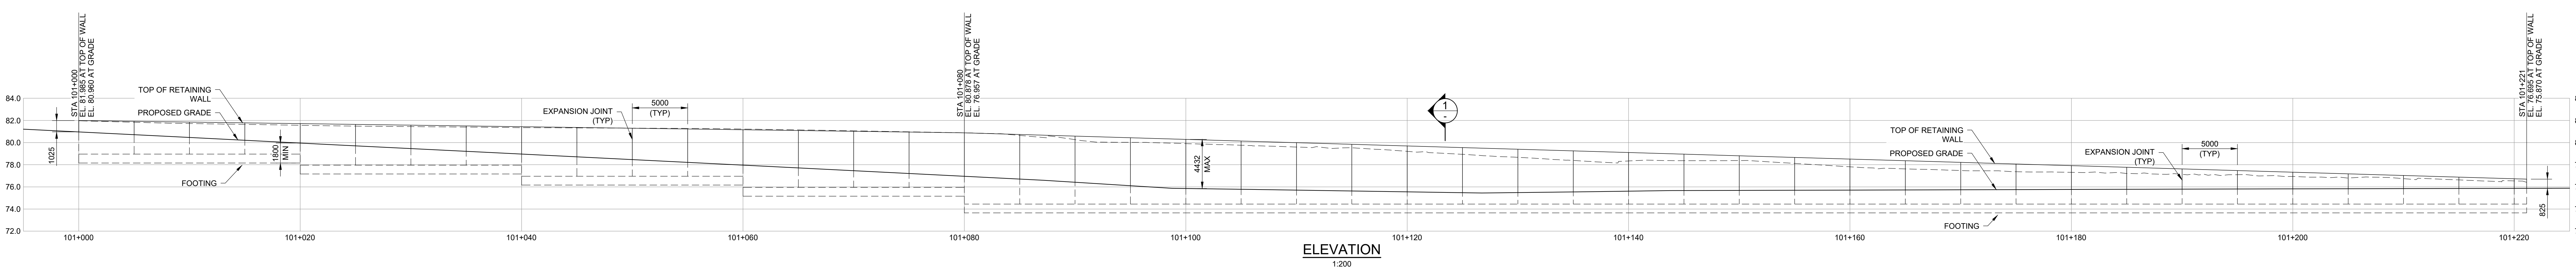
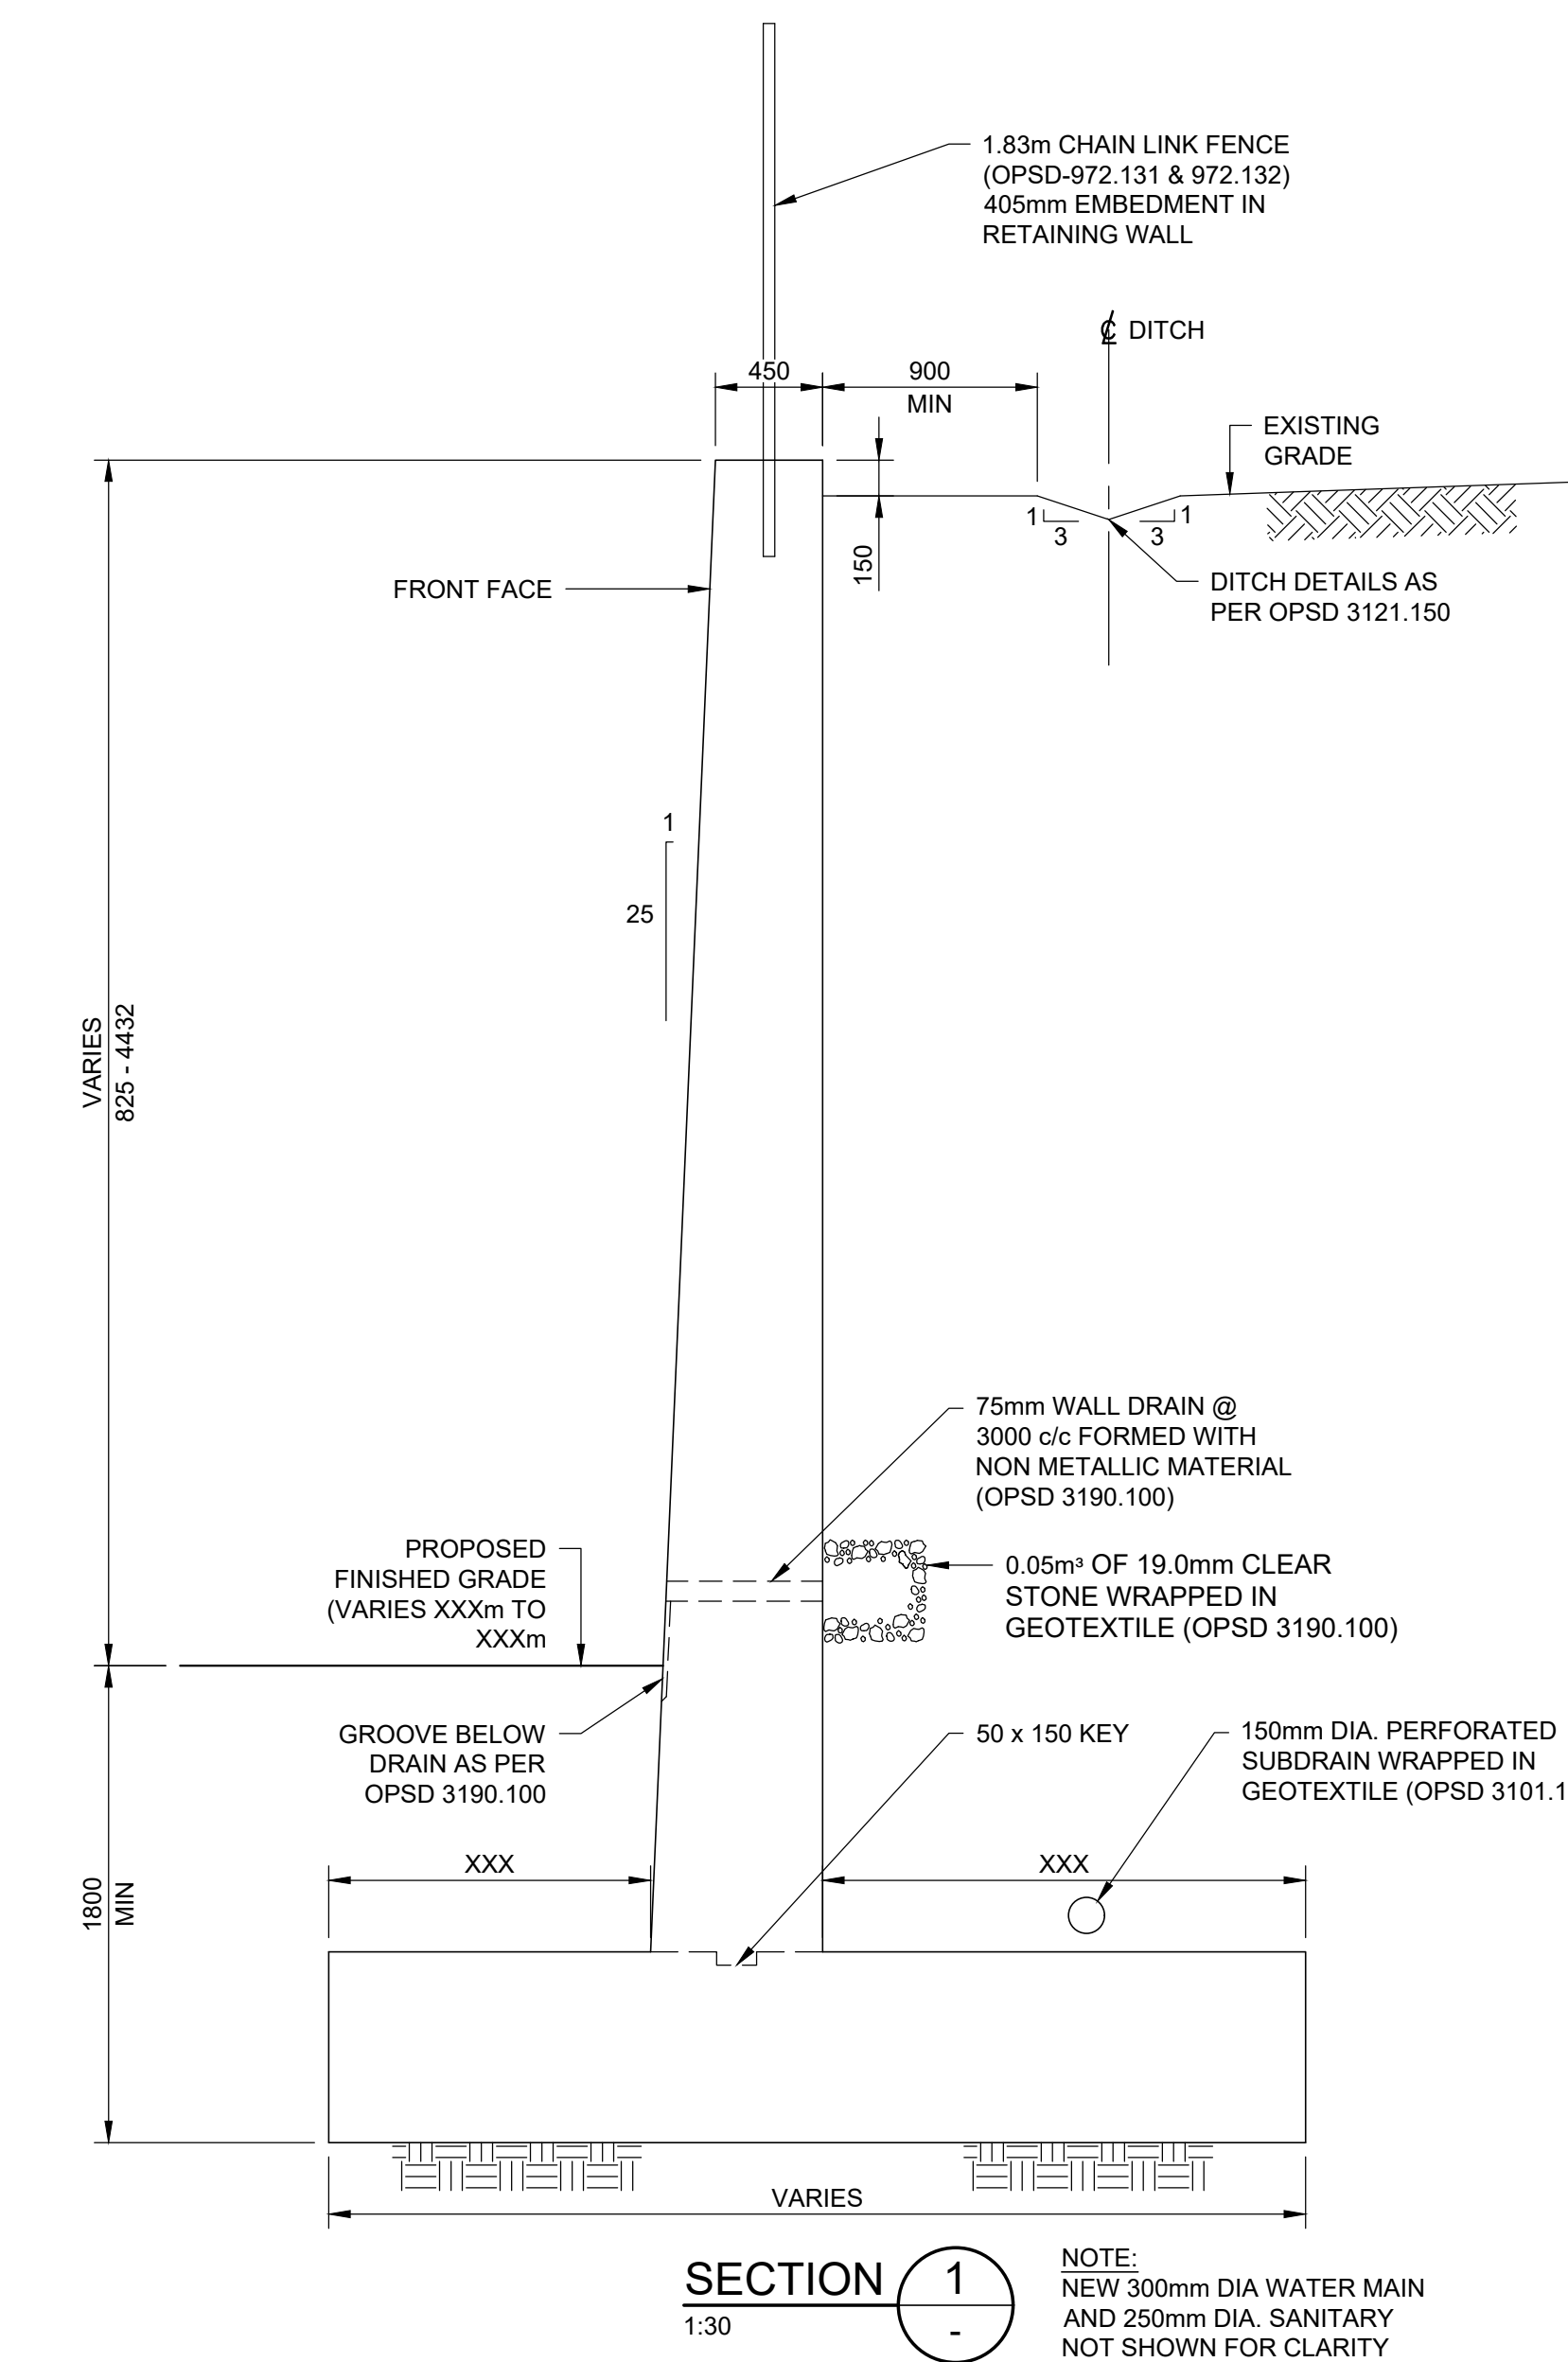


THE OTTAWA HOSPITAL
NEW CAMPUS
DEVELOPMENT -
HOSPITAL & CUP

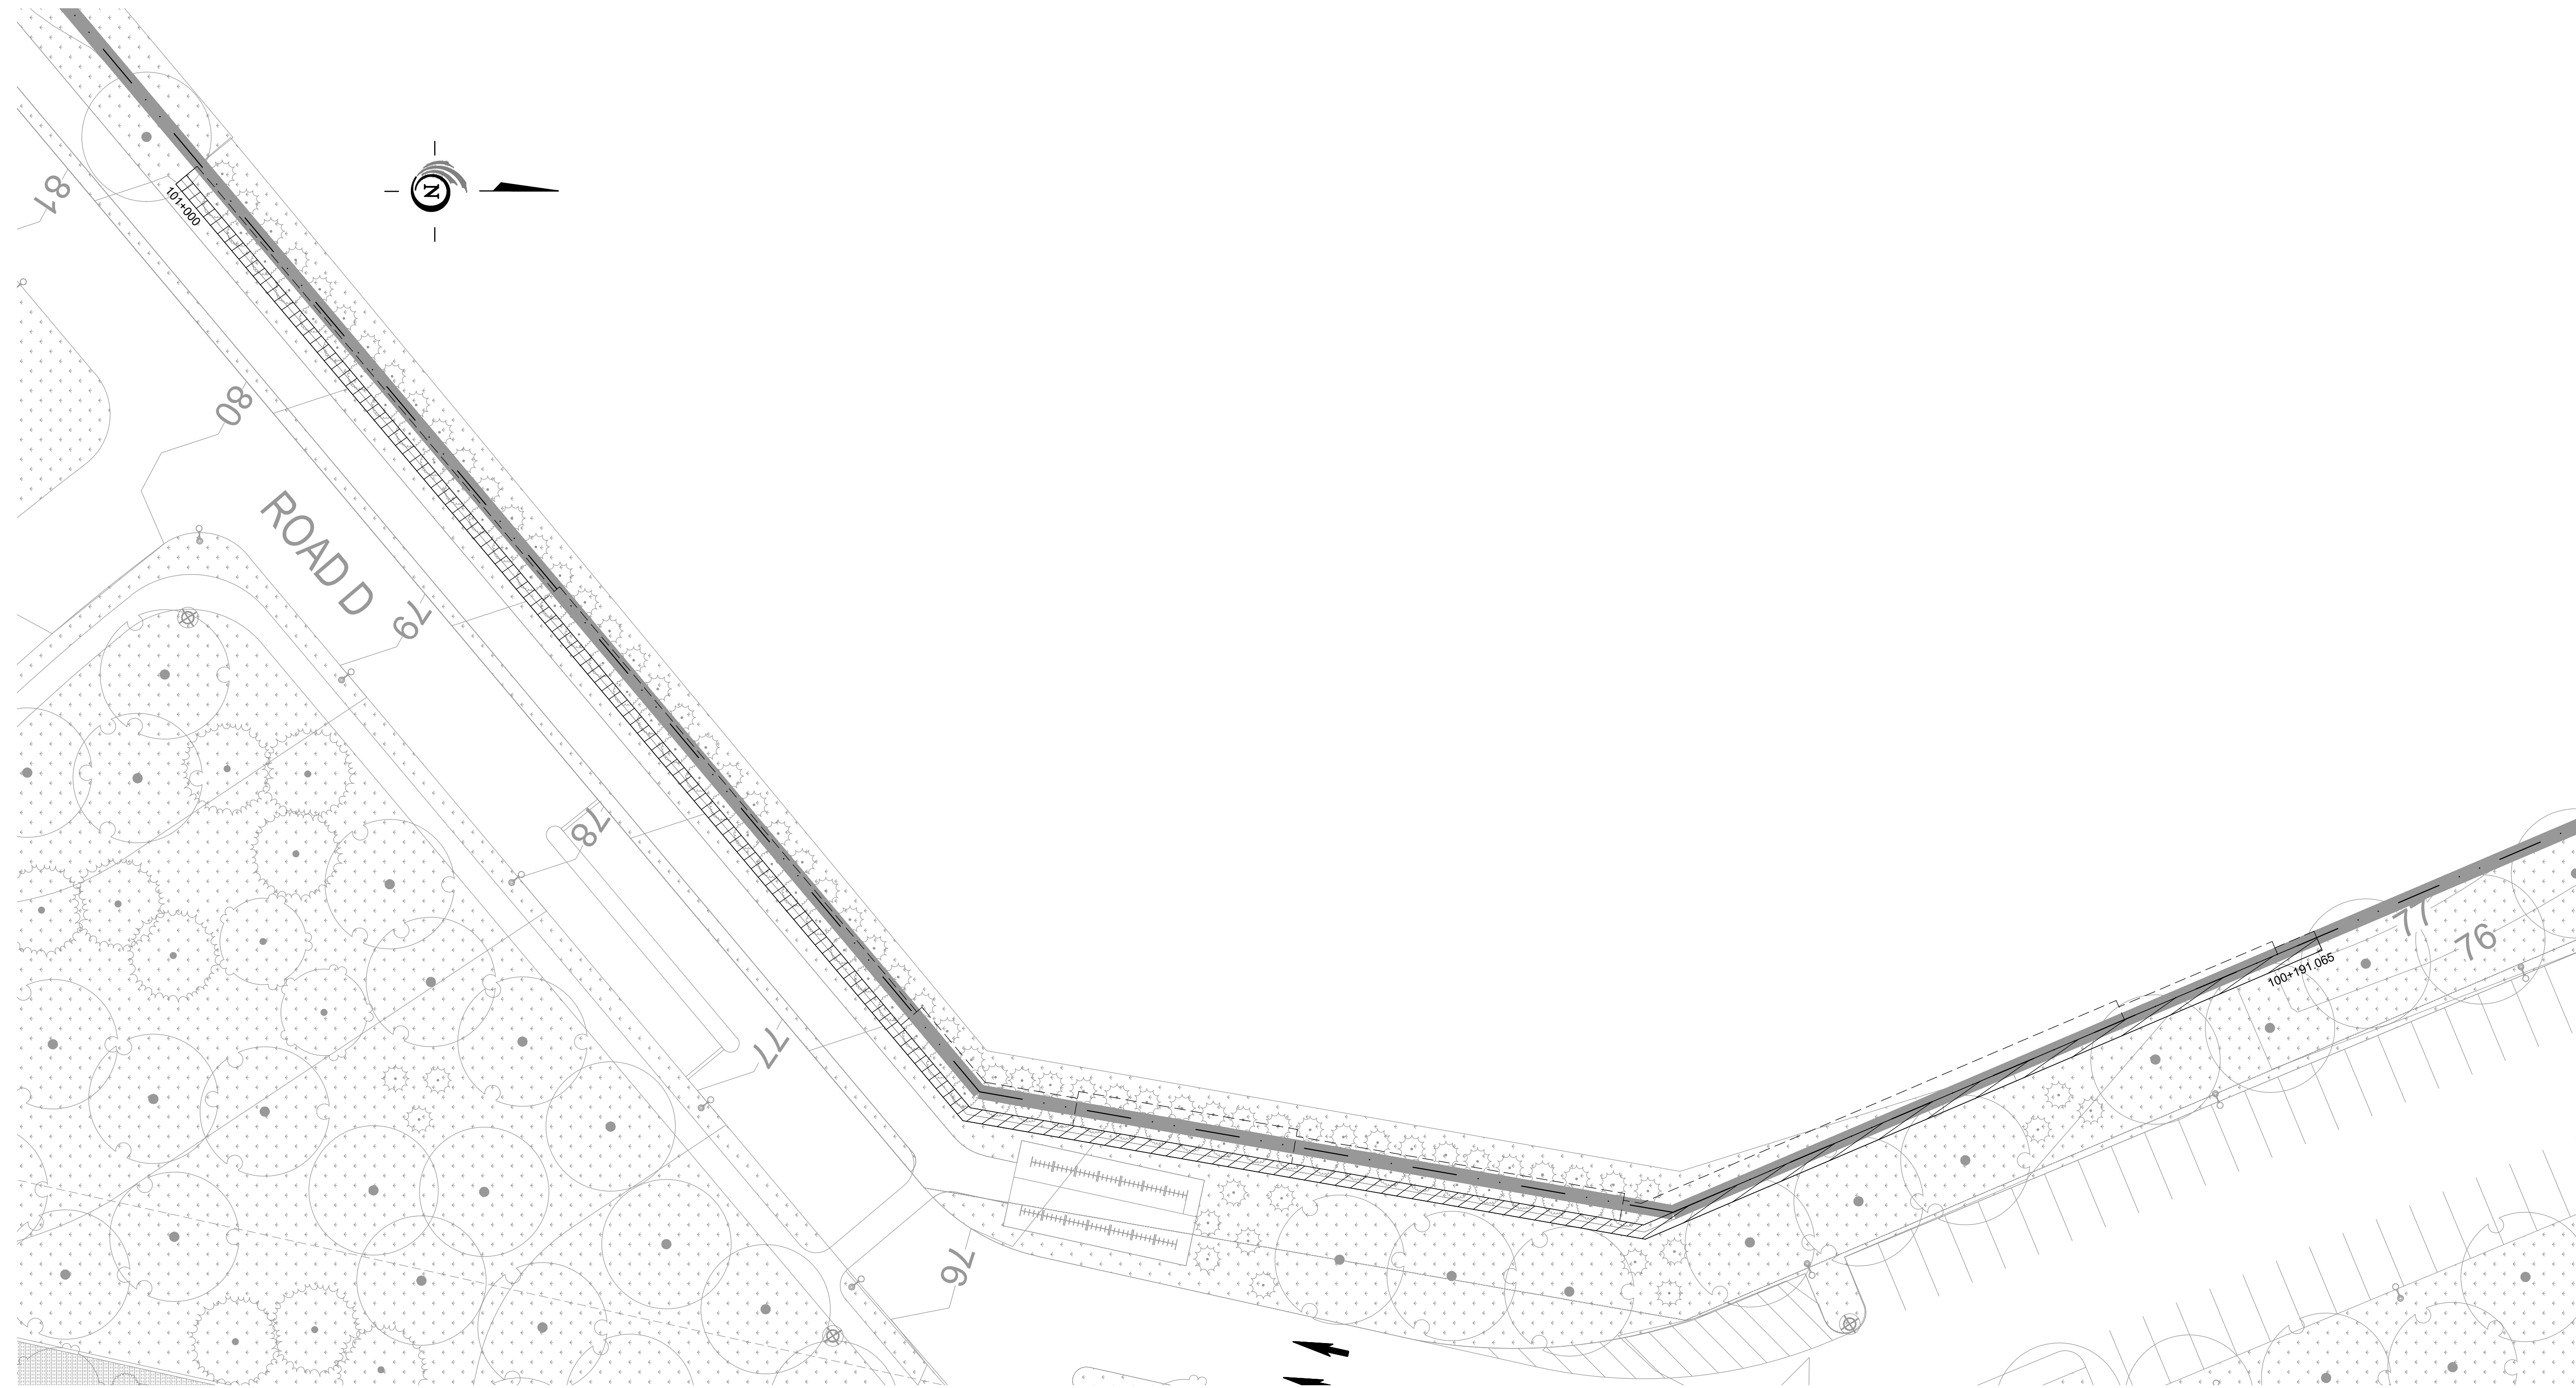

Project Manager	MB
Project Designer	JEG
Project Architect	JEG
Landscape Architect	MJ Fairs
Civil Engineer	Civil Engineer
Structural Engineer	ESP
Mechanical Engineer	Smith + Anderson
Electrical Engineer	Smith + Anderson
Plumbing Engineer	Smith + Anderson
Interior Designer	Collins
Equipment Planner	
Wardfinding	


Sheet Reviewer: PARSONS

MARK	DATE	DESCRIPTION
01	2022-08-23	ISSUED FOR PRE-CONSULTATION
02	2022-10-26	DRAFT FOR IFC 1D
03	2022-11-30	ISSUED FOR IFC 2 & IFC 3A - 1ST SUBMISSION
04	2022-12-02	ISSUED FOR 3A1-2

Project Number: 1033382
Original Issue: 04/2/22

PRELIMINARY
NOT FOR CONSTRUCTION


RETAINING WALL
PRELIMINARY DESIGN
STA 101+000 - 101+221

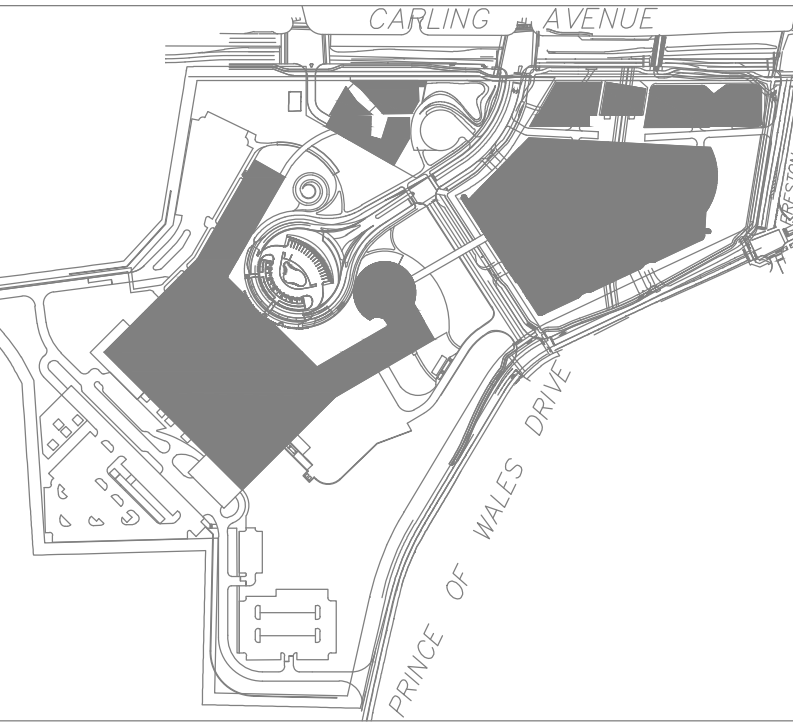


THE OTTAWA HOSPITAL
NEW CAMPUS
DEVELOPMENT -
HOSPITAL & CUP




PLAN
1:250

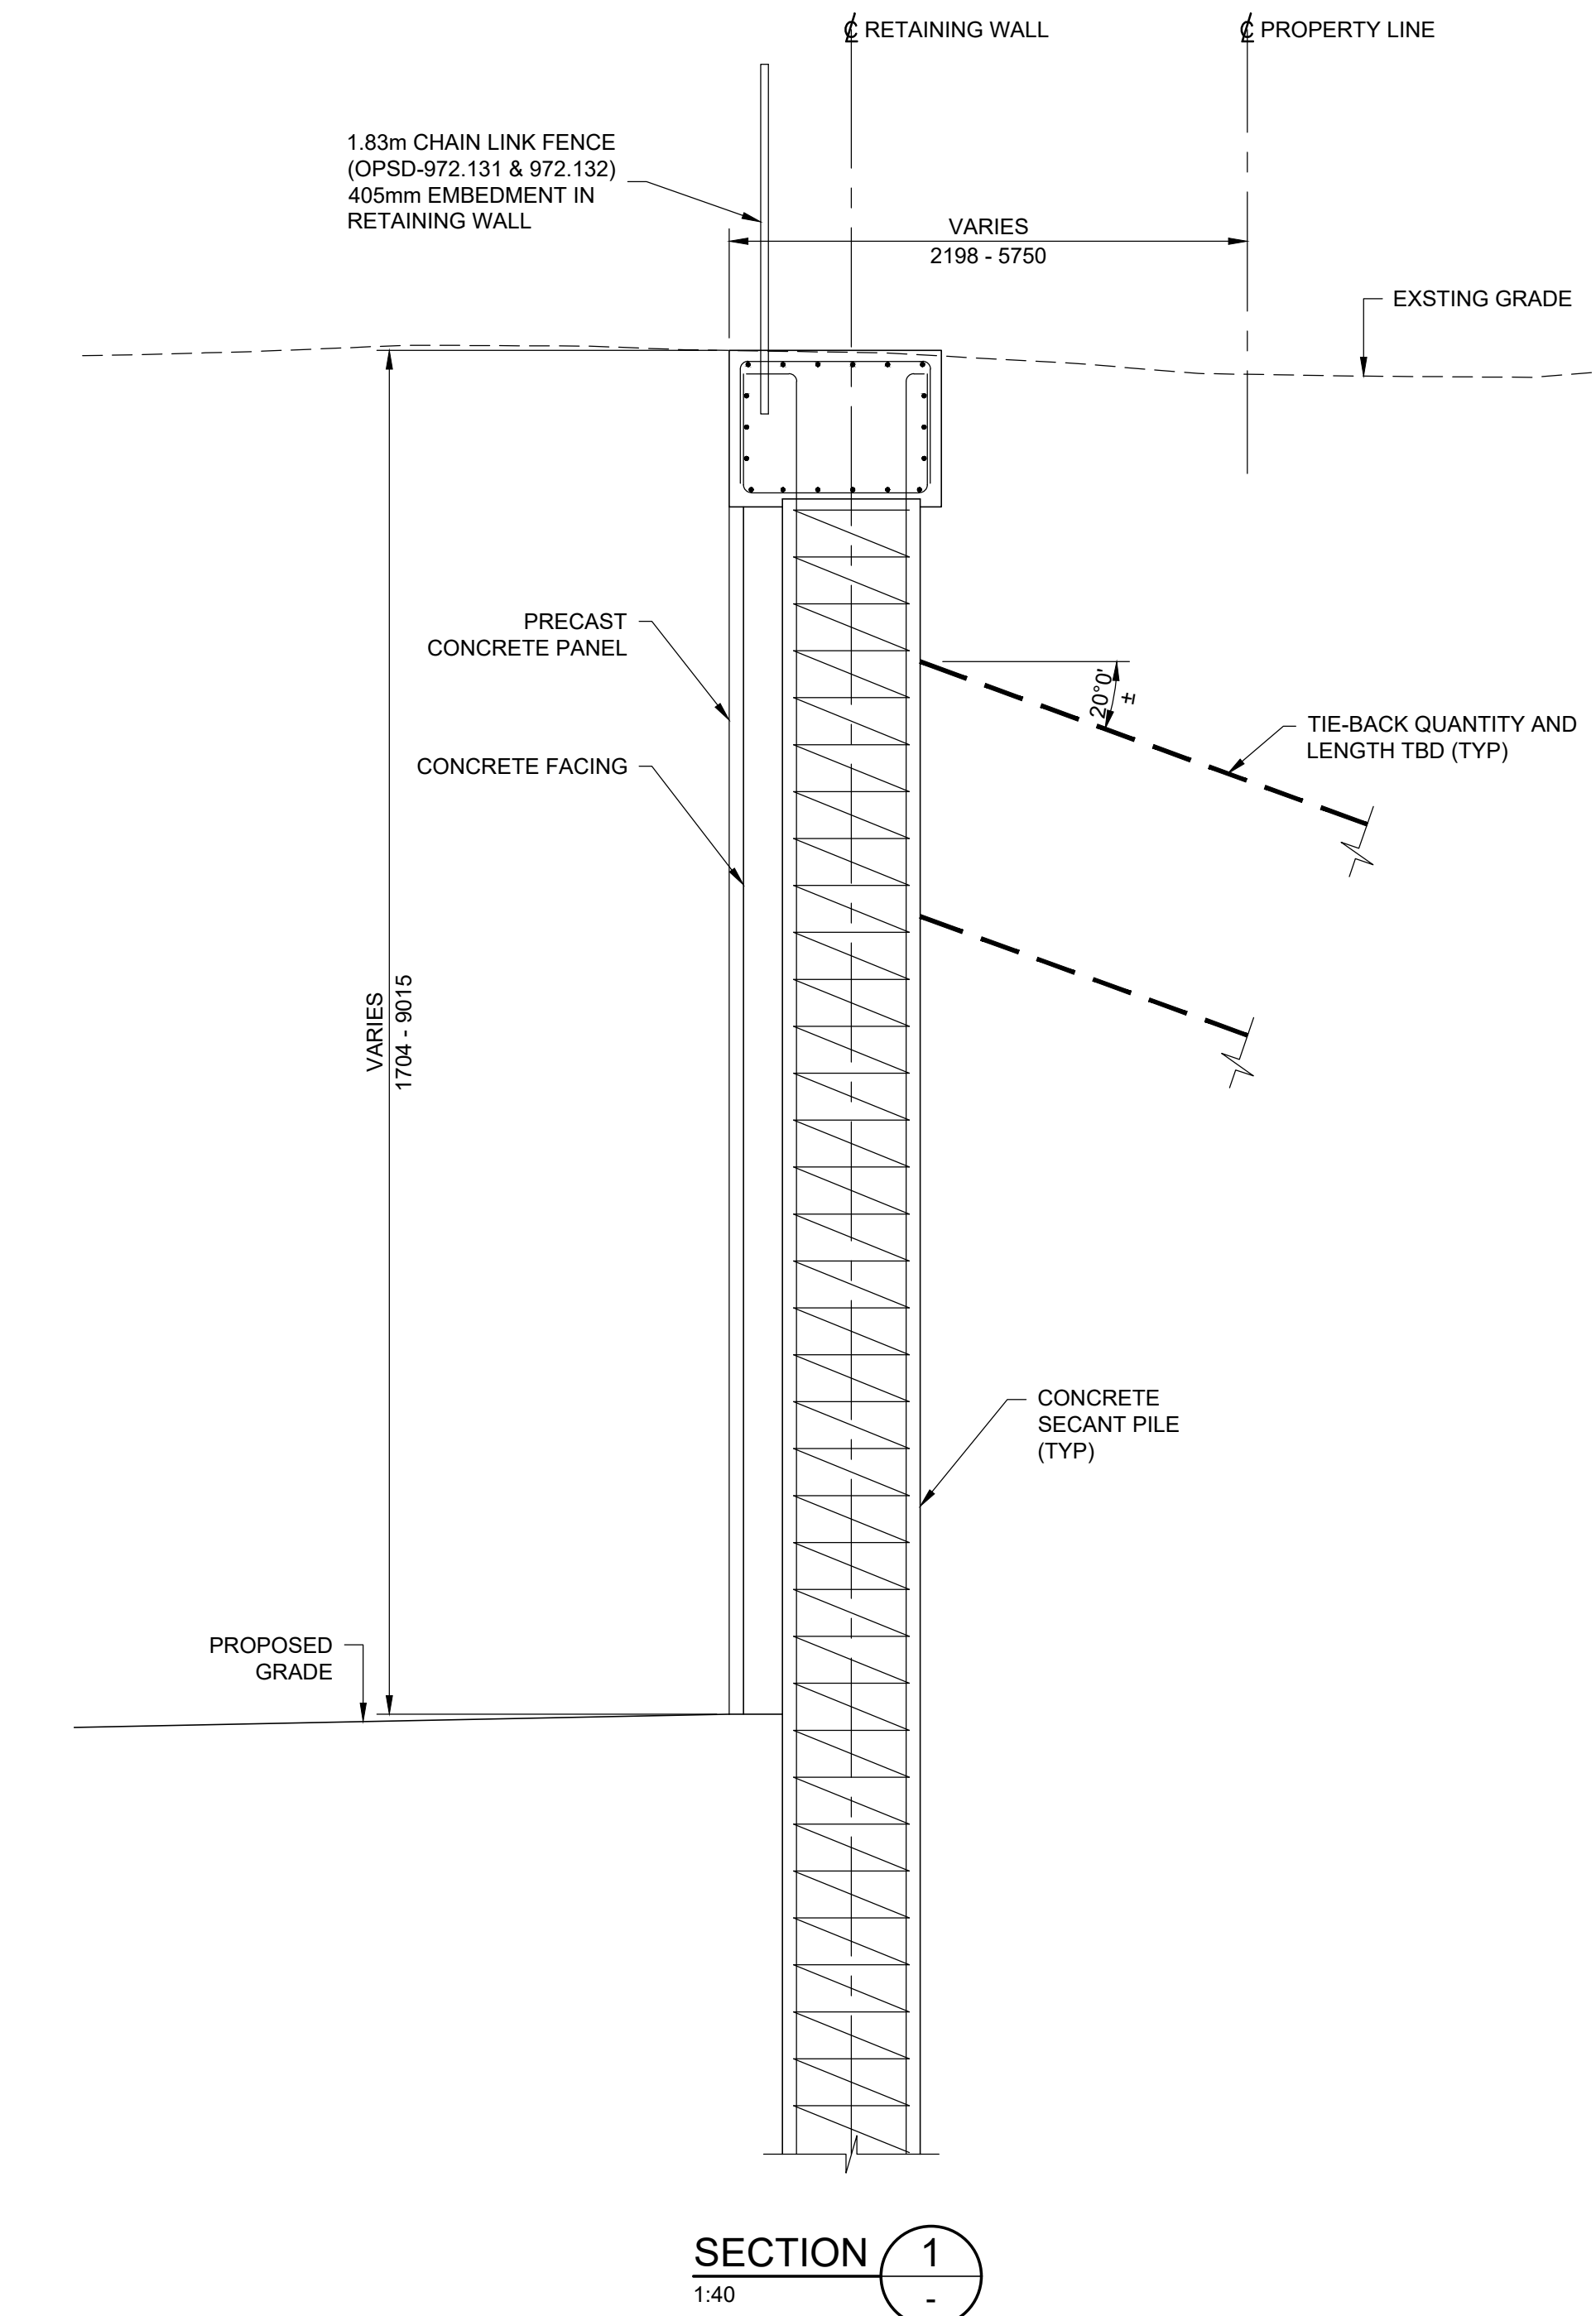


SECTION 1
1:40

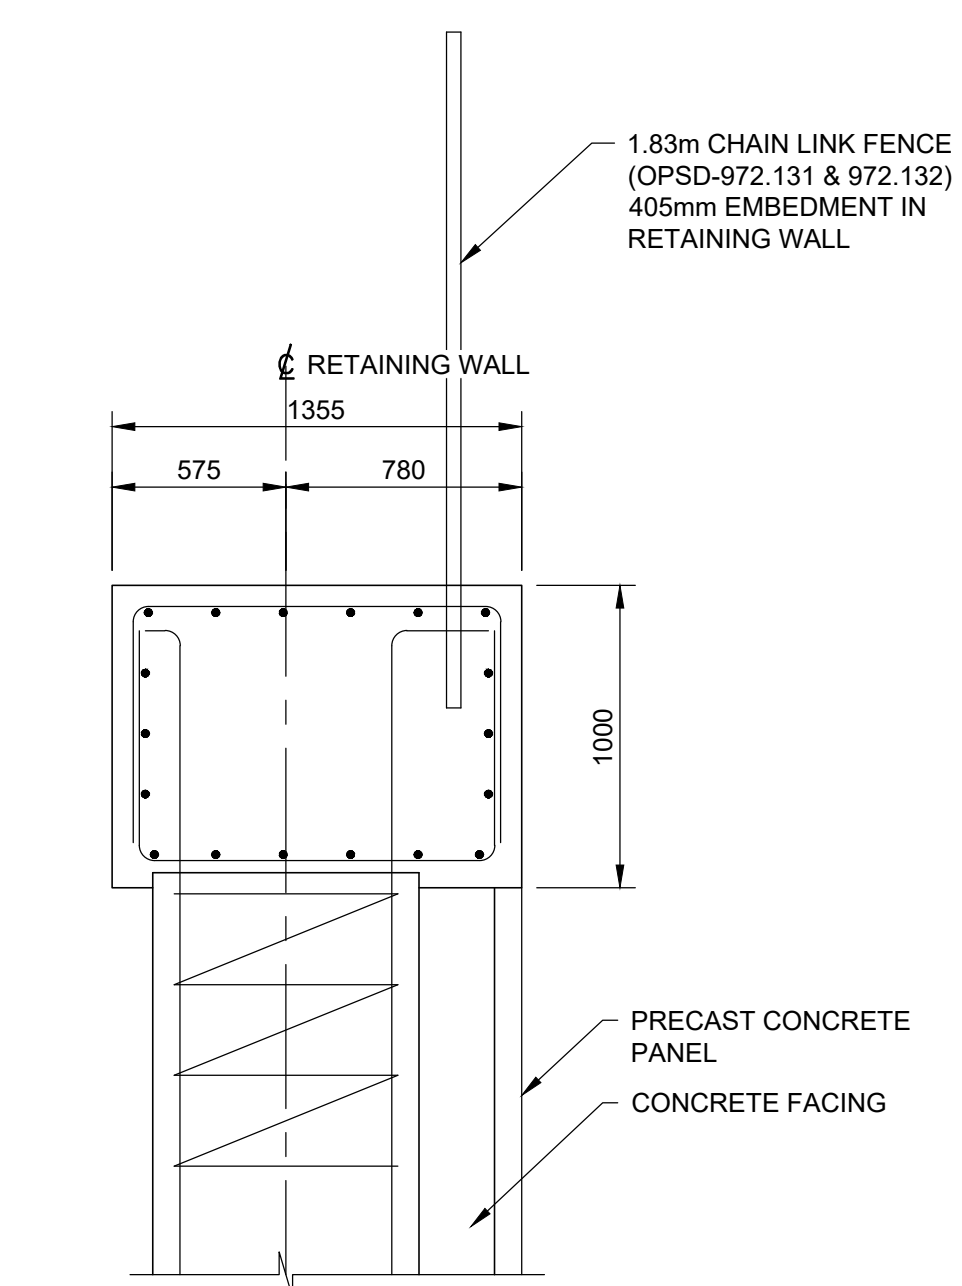

SECTION 2
1:25

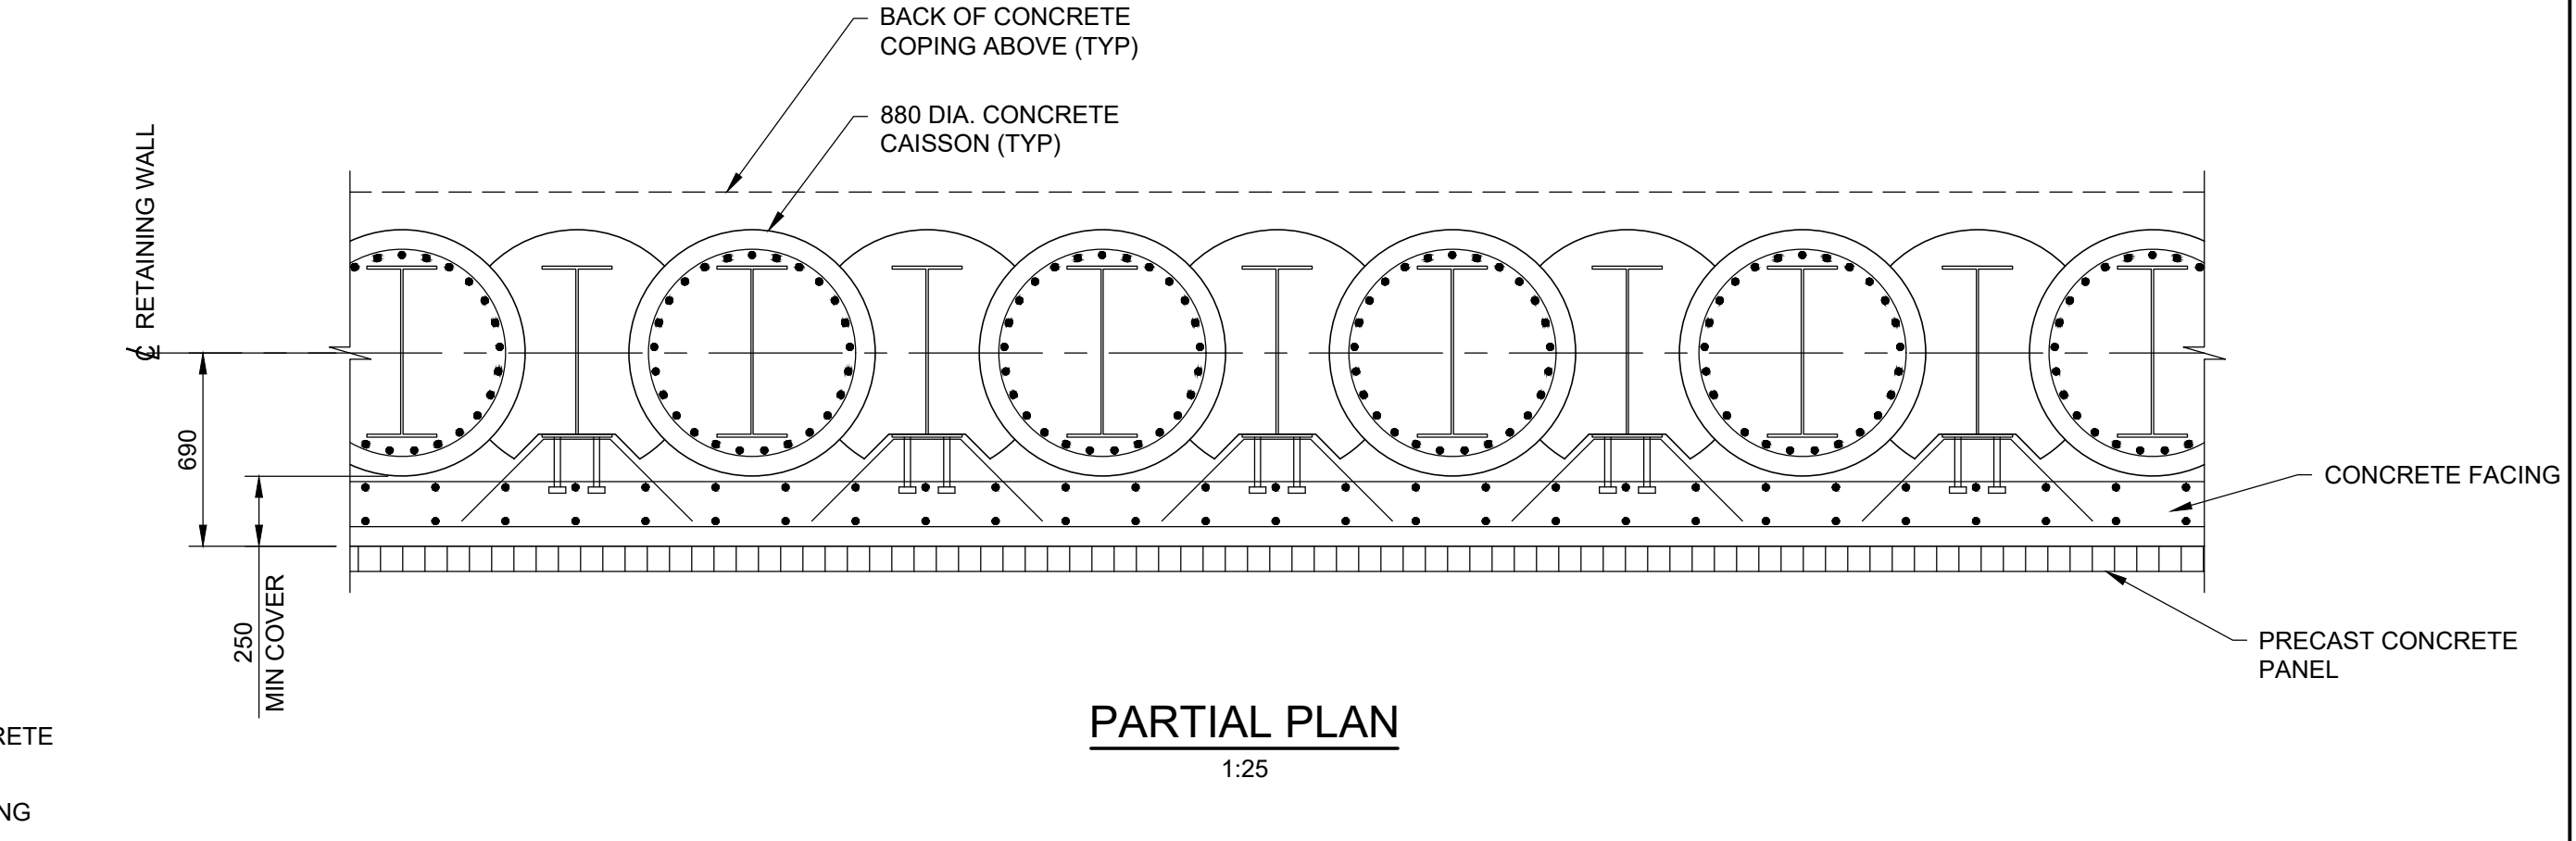

PARTIAL PLAN
1:35

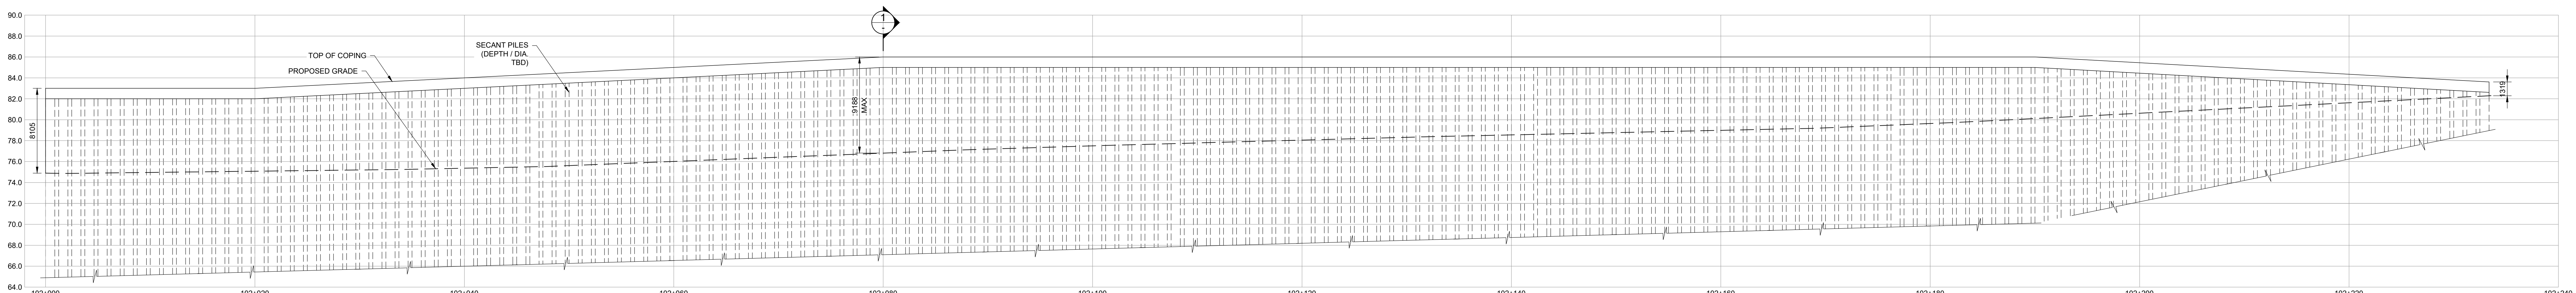

ELEVATION
1:200

NOTE: BACK OF WALL SHOWN

Project Manager	MB
Project Designer	JEG
Project Architect	JEG
Landscape Architect	MJ Fife
Civil Engineer	Civil Engineer
Structural Engineer	ESP
Mechanical Engineer	Smith + Anderson
Electrical Engineer	Smith + Anderson
Plumbing Engineer	Smith + Anderson
Interior Designer	Collins
Equipment Planner	
Wayfinding	

Sheet Reviewer: PARSONS

MARK	DATE	DESCRIPTION
01	2022-09-23	ISSUED FOR PRECONSULTATION
02	2022-10-26	DRAFT FOR RFP R2
03	2022-11-30	ISSUED FOR SPC & FLUCA - 1ST SUBMISSION
04	2022-12-02	ISSUED FOR 3A1-2

Project Number: 1033982
Original Issue: 04/2/22


PRELIMINARY
NOT FOR CONSTRUCTION

RETAINING WALL
PRELIMINARY DESIGN
STA 102+000 - 102+242

Sheet Number: S02

Project Status: STAGE 3


4/2/2022 12:18 PM B:\03\1033982_01\New CIP\PC_2021\1033982_T04_PC_ARCH_PV2021.rvt

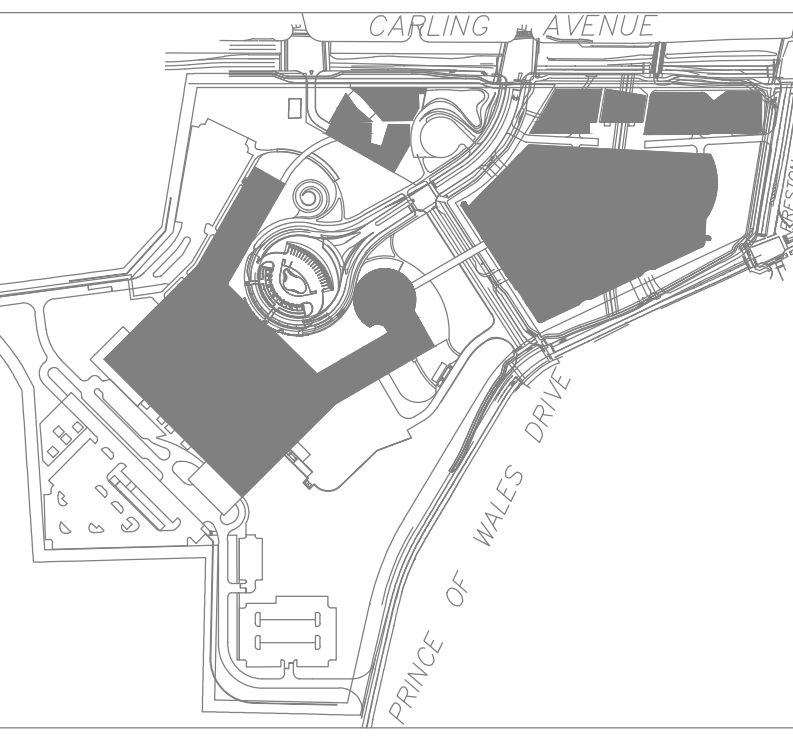


THE OTTAWA HOSPITAL
NEW CAMPUS
DEVELOPMENT -
HOSPITAL & CUP



PLAN
1:200

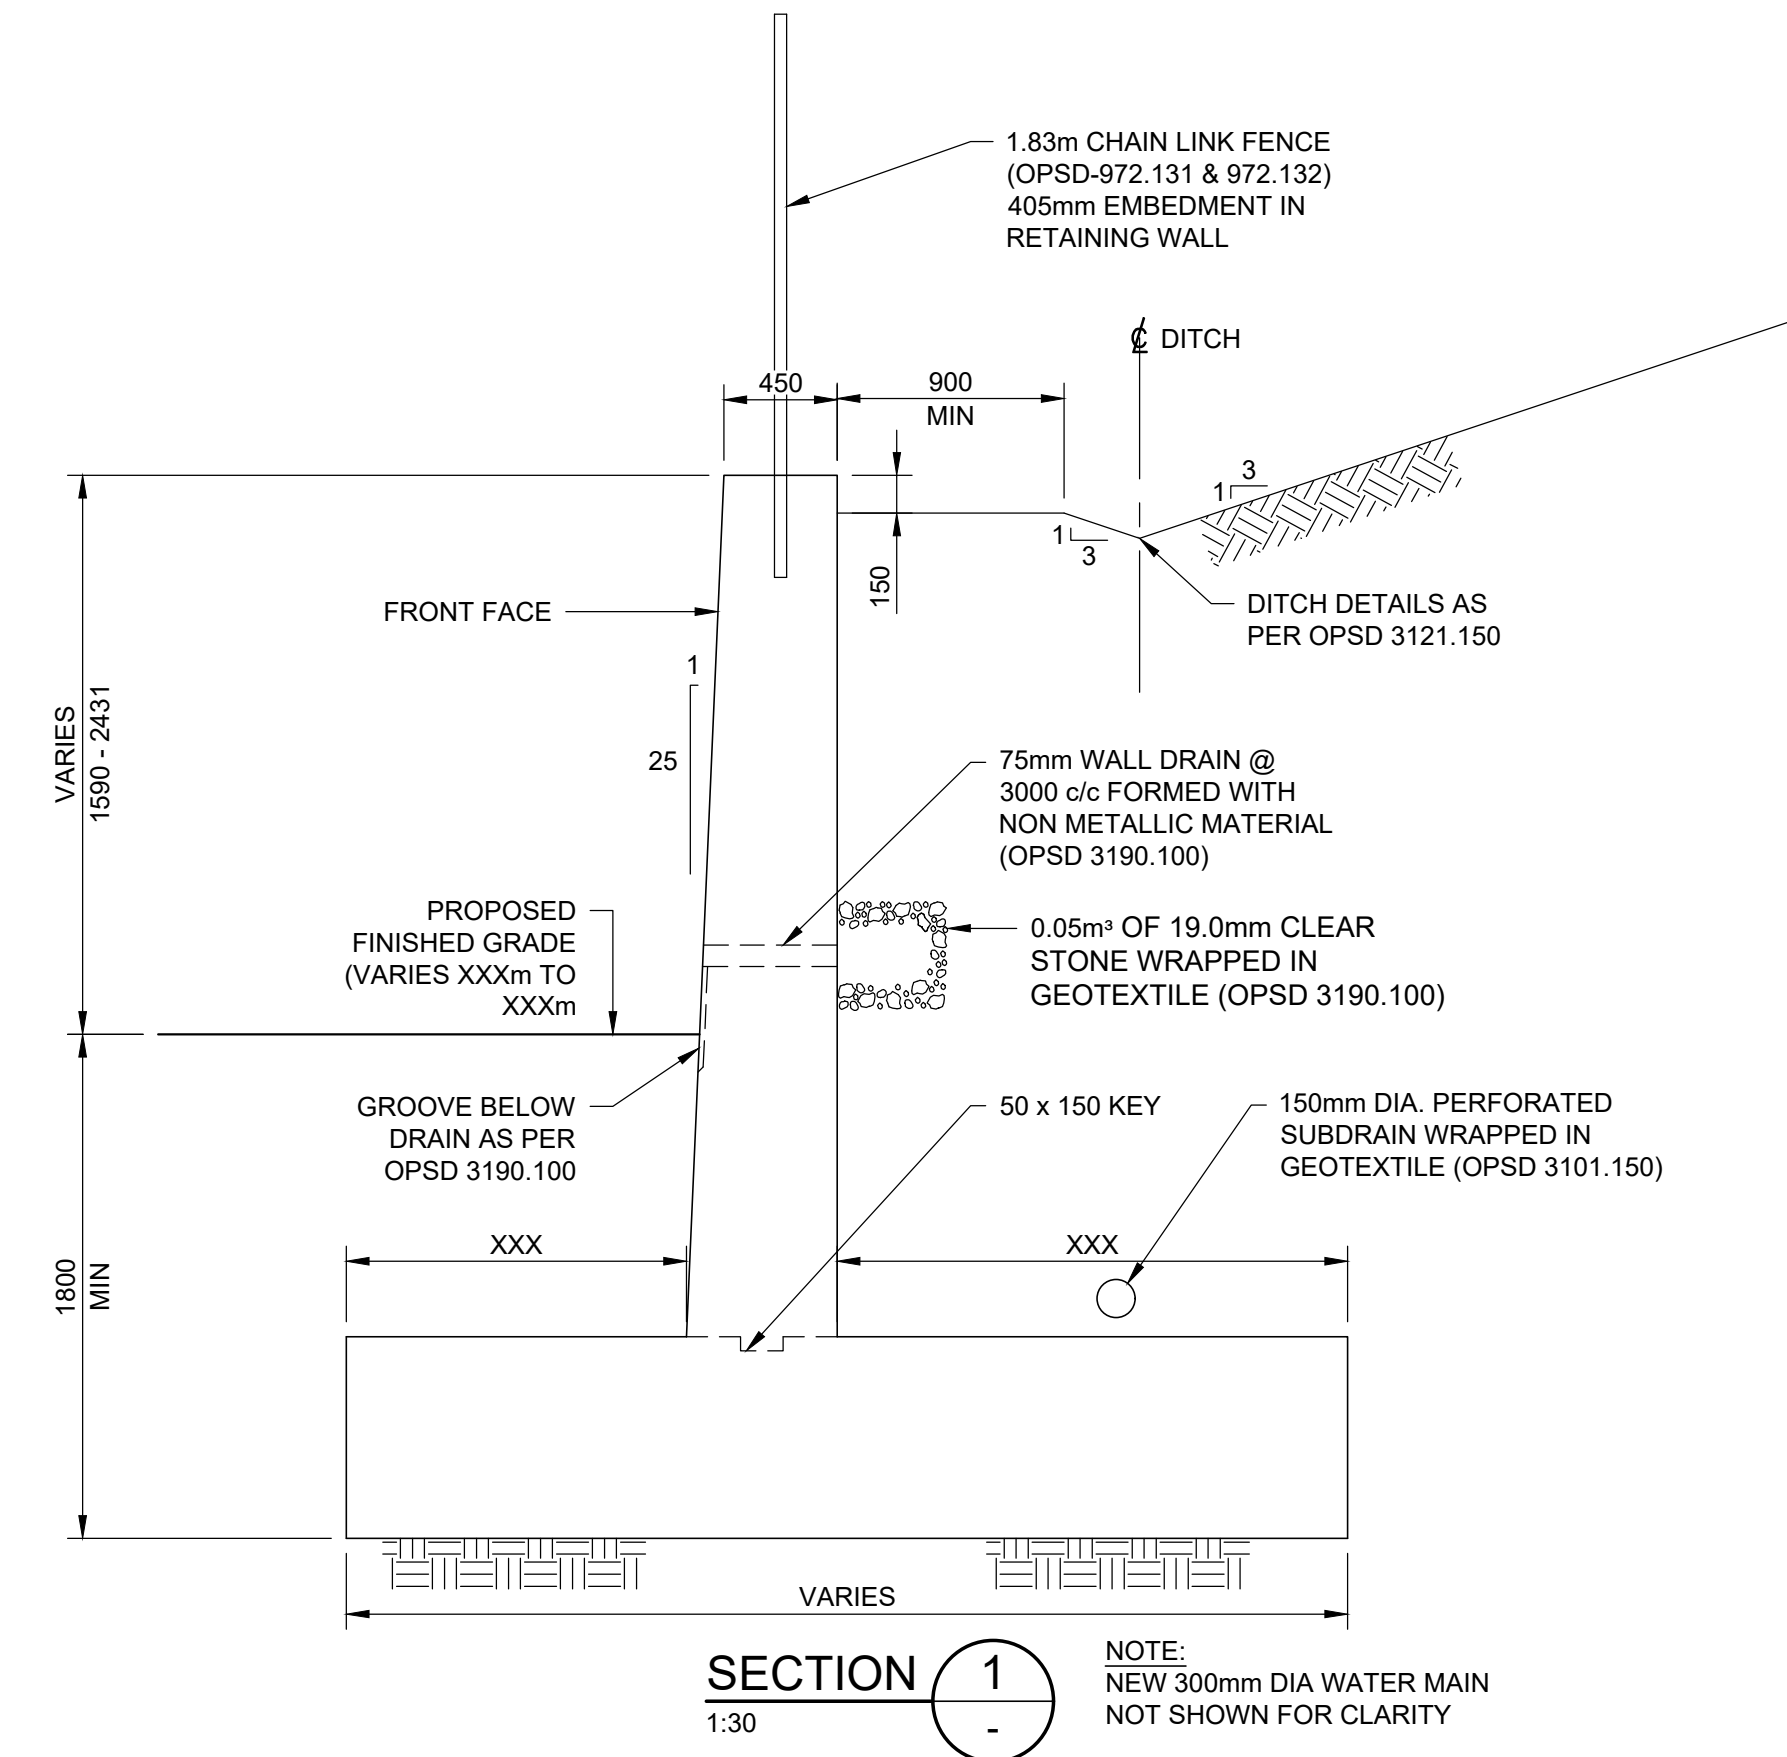

SECTION 1
1:30
NOTE:
NEW 300mm DIA WATER MAIN
NOT SHOWN FOR CLARITY

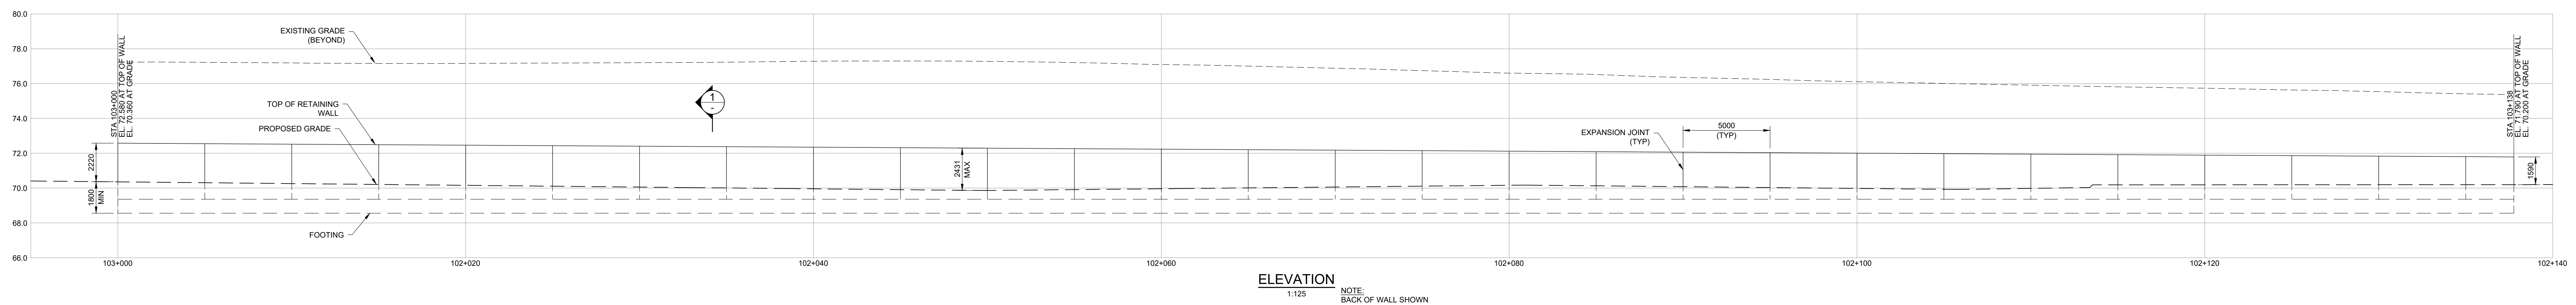

ELEVATION
1:125
NOTE:
BACK OF WALL SHOWN

Project Manager	MB
Project Designer	JEG
Project Architect	JEG
Landscape Architect	MJ Fife
Civil Engineer	Civil Engineer
Structural Engineer	ESP
Mechanical Engineer	Smith + Anderson
Electrical Engineer	Smith + Anderson
Plumbing Engineer	Smith + Anderson
Interior Designer	Interior Designer
Equipment Planner	Collins
Writing	Writing

MARK	DATE	DESCRIPTION
01	2022-08-23	ISSUED FOR PRECONSULTATION
02	2022-10-26	DRAFT FOR IFC 3D
03	2022-11-30	ISSUED FOR IFC & ILLUSTRATION - 1ST SUBMISSION
04	2022-12-02	ISSUED FOR 3A1-2


Project Number: 1033982
Original Issue: 04/2/22

PRELIMINARY
NOT FOR CONSTRUCTION

RETAINING WALL
PRELIMINARY DESIGN
STA 103+000 - 103+138

Sheet Number: 1033982
Original Issue: 04/2/22


Project Status: STAGE 3

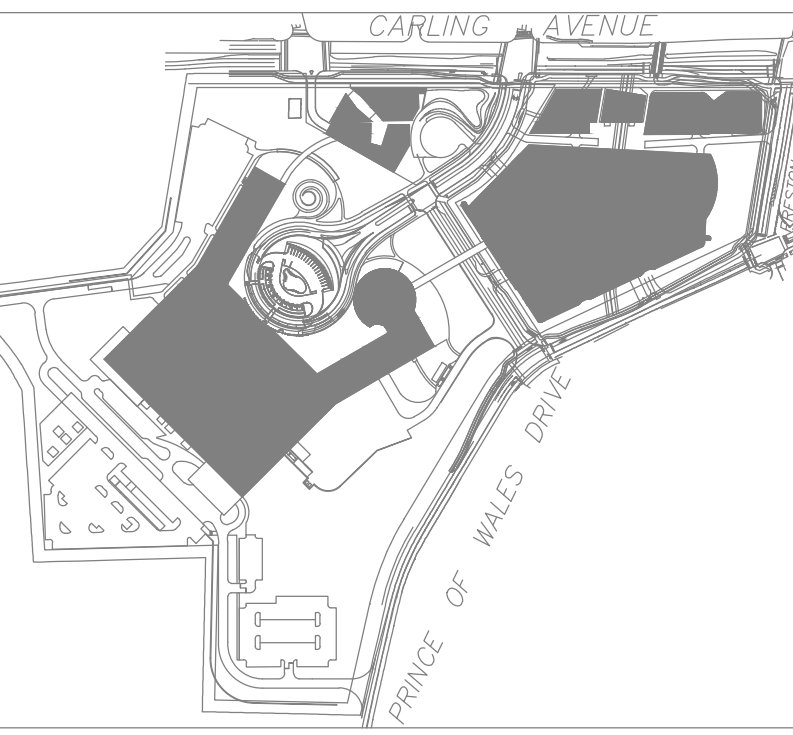


THE OTTAWA HOSPITAL
NEW CAMPUS
DEVELOPMENT -
HOSPITAL & CUP



PLAN
1/125

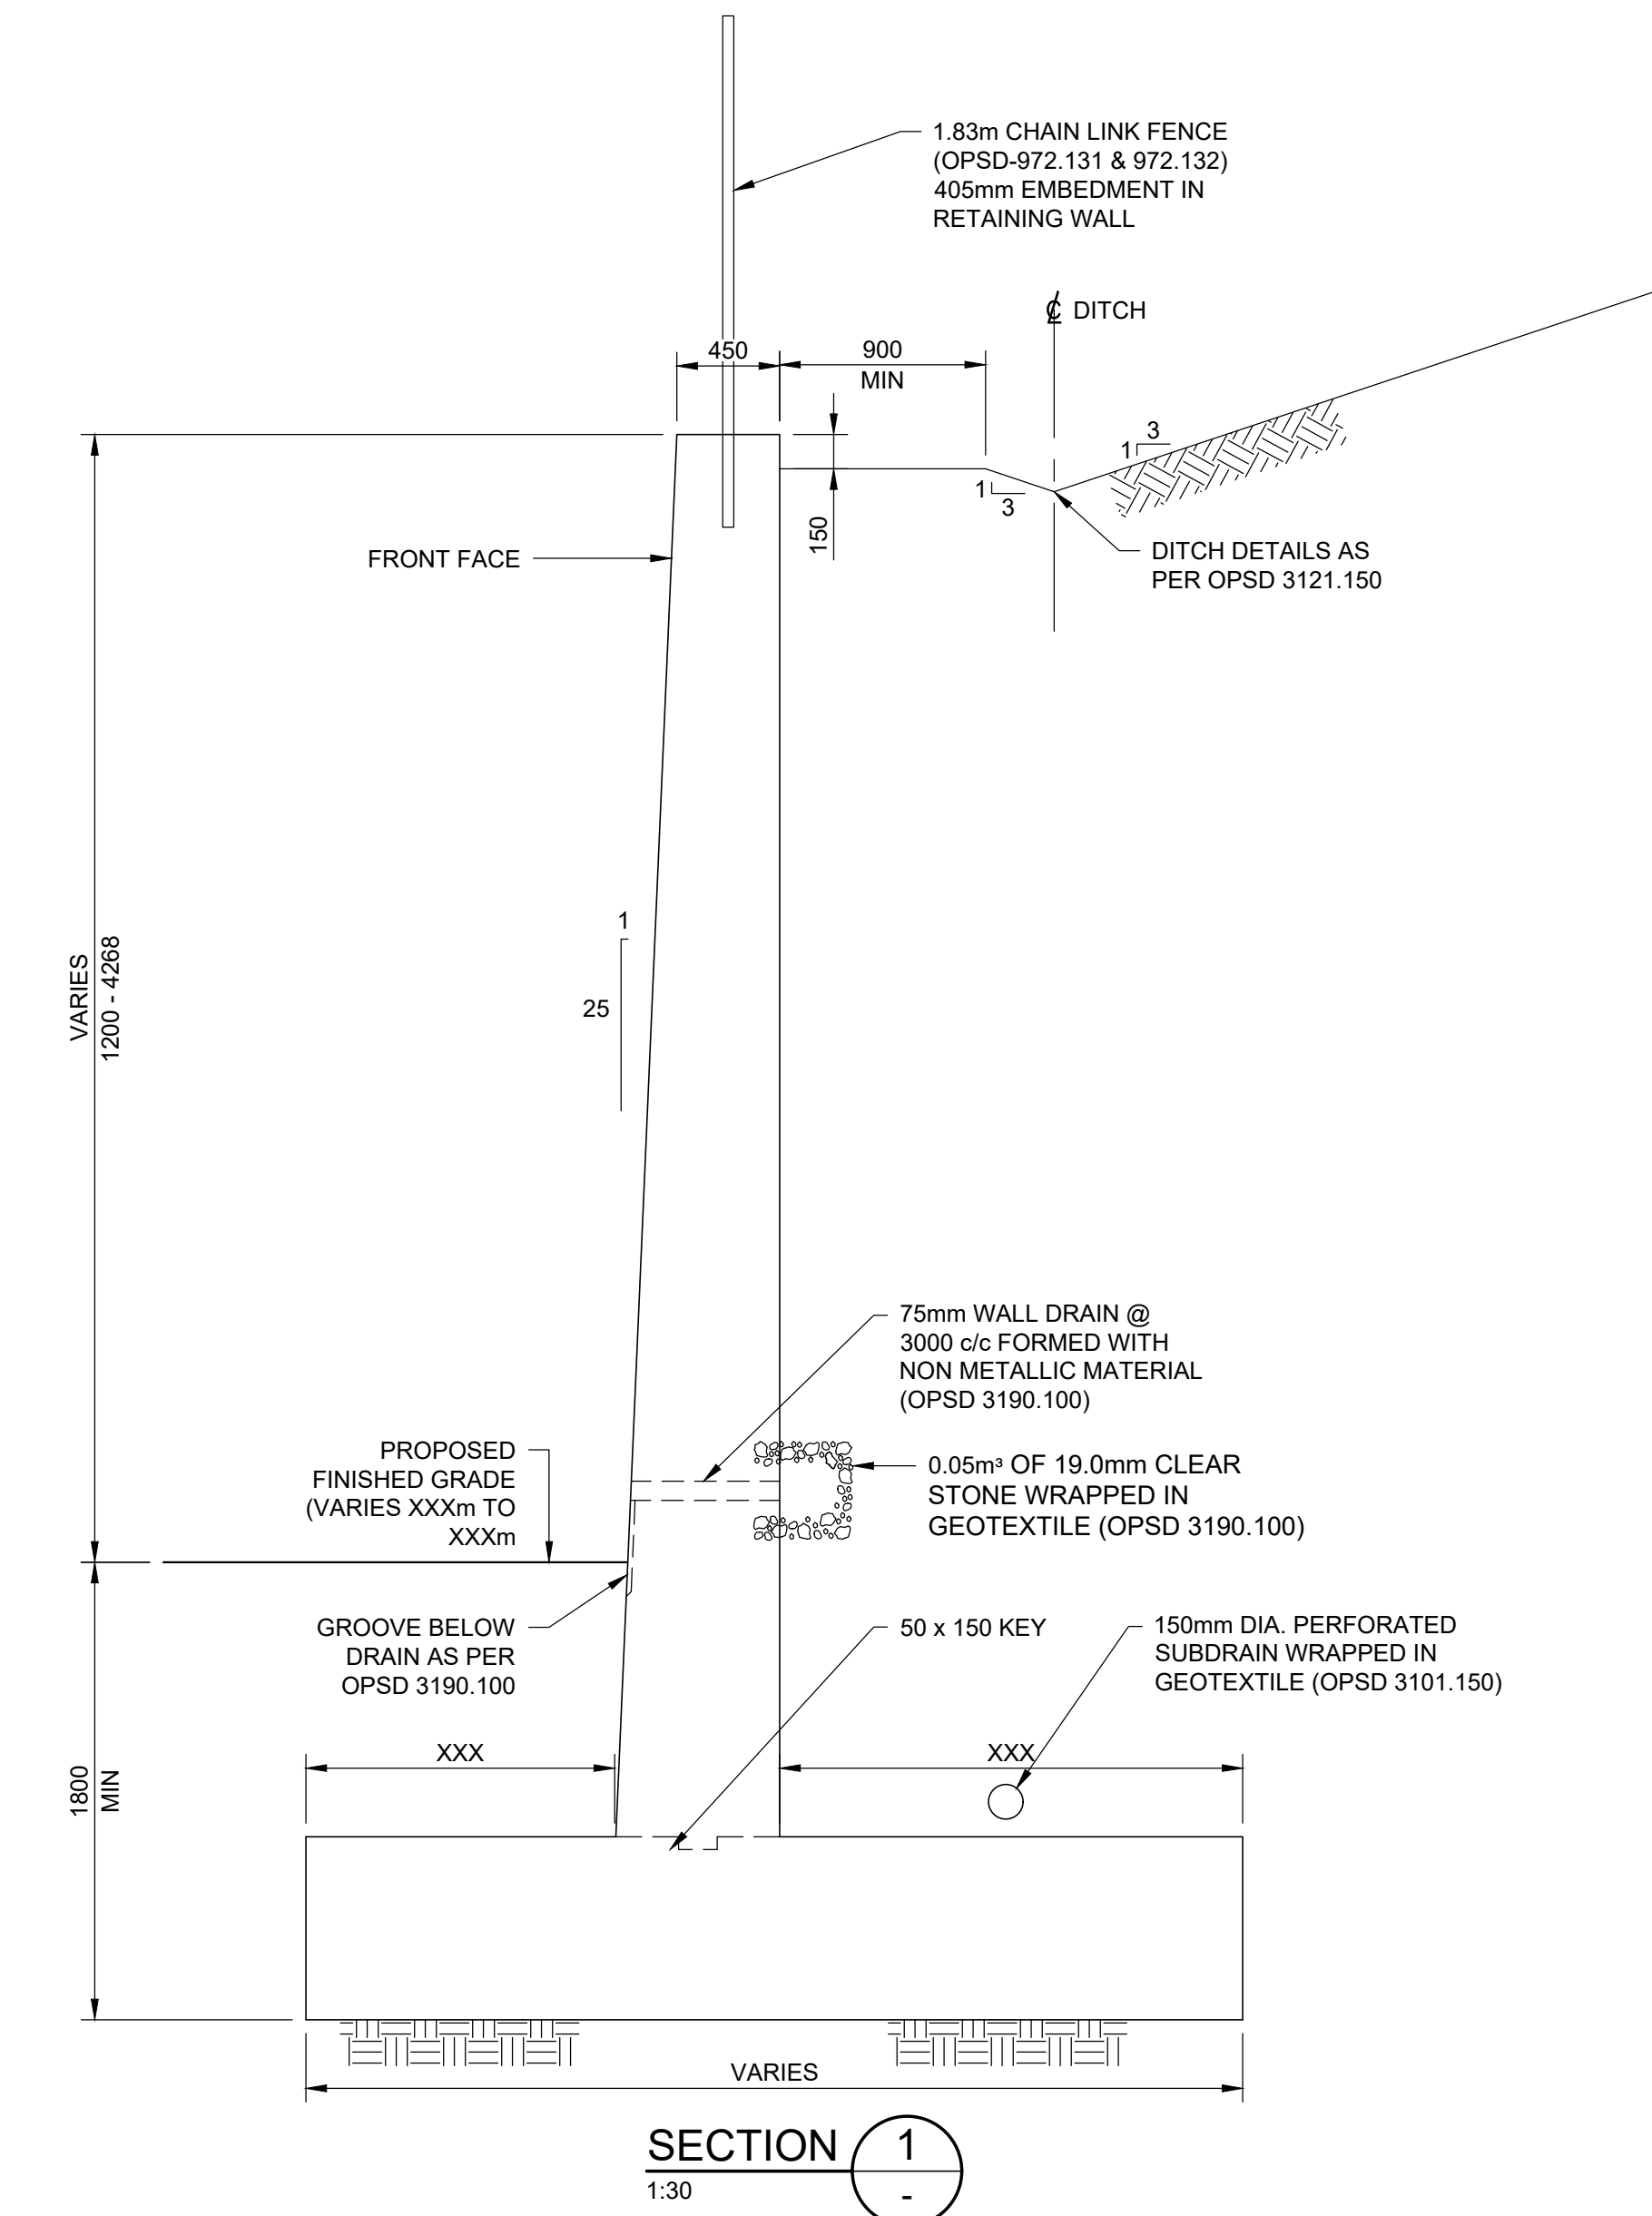

SECTION 1
1/30

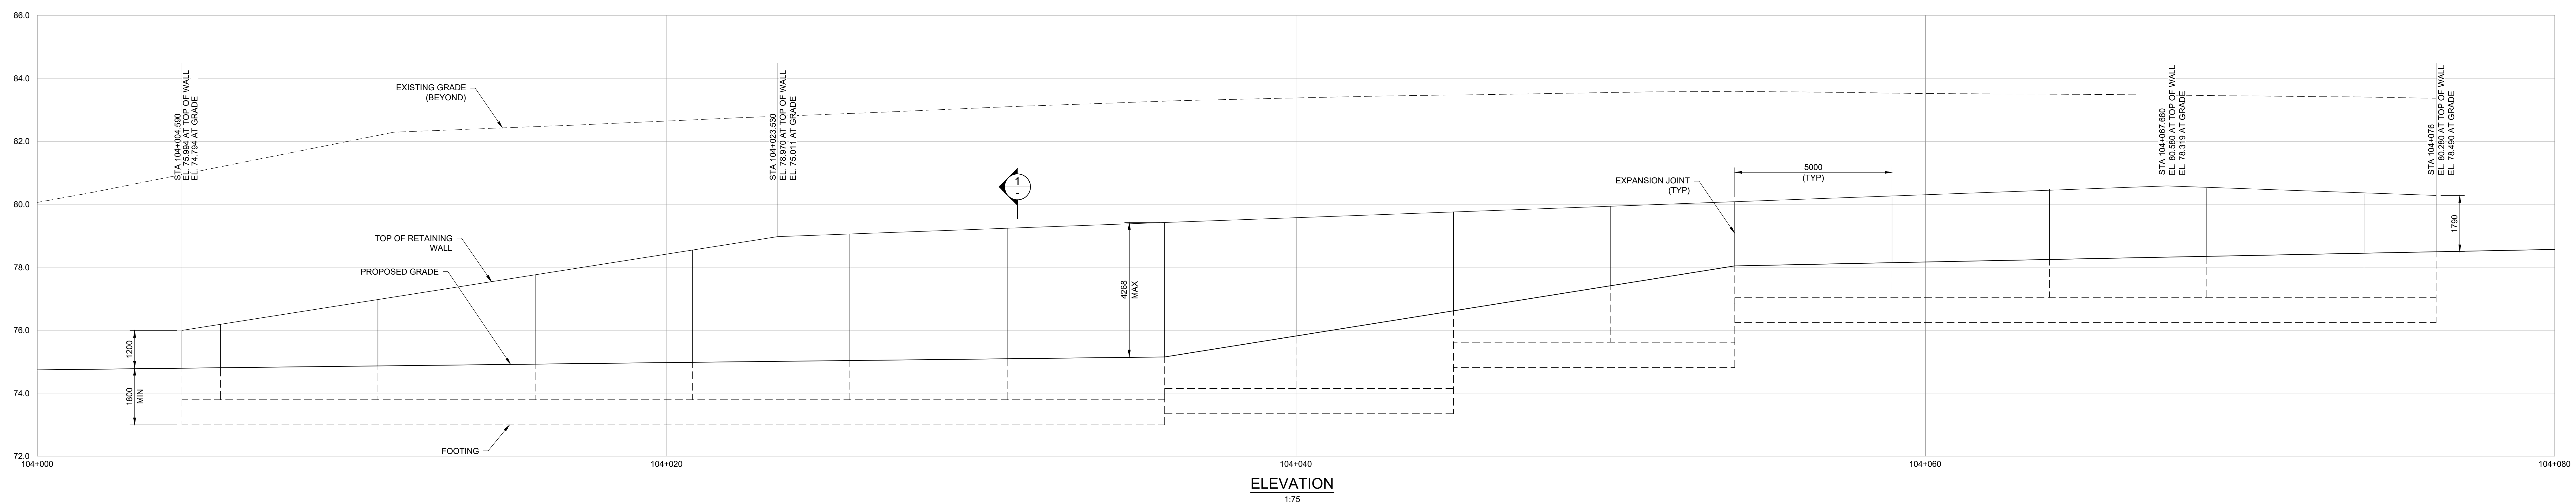

ELEVATION
1/75

Project Manager	MB
Project Designer	JEG
Project Architect	JEG
Landscape Architect	MJ Fife
Civil Engineer	Civil Engineer
Structural Engineer	ESP
Mechanical Engineer	Smith + Anderson
Electrical Engineer	Smith + Anderson
Plumbing Engineer	Smith + Anderson
Interior Designer	Interior Designer
Equipment Planner	Collins
Writing	

Sheet Reviewer: PARSONS

MARK	DATE	DESCRIPTION
01	2022-08-23	ISSUED FOR PRE-CONSULTATION
02	2022-10-26	DRAFT FOR IFC 3D
03	2022-11-30	ISSUED FOR IFC 4 & IFC 5 - 1ST SUBMISSION
04	2022-12-02	ISSUED FOR 3A1-2

Project Number: 1033382
Original Issue: 04/2/22

PRELIMINARY
NOT FOR CONSTRUCTION

RETAINING WALL
PRELIMINARY DESIGN
STA 104+000 - 104+070

Sheet Number: 042122
Project Status: STAGE 3
S04