


APPROVED
By Lily Xu at 9:54 am, May 21, 2024



Lily Xu
LILY XU, MCIP, RPP
MANAGER, DEVELOPMENT REVIEW SOUTH
PLANNING, DEVELOPMENT, AND BUILDING SERVICES
DEPARTMENT, CITY OF OTTAWA

THE OTTAWA HOSPITAL
NEW CAMPUS
DEVELOPMENT -
HOSPITAL & CUP

NEW CIVIC
DEVELOPMENT
FOR THE OTTAWA HOSPITAL

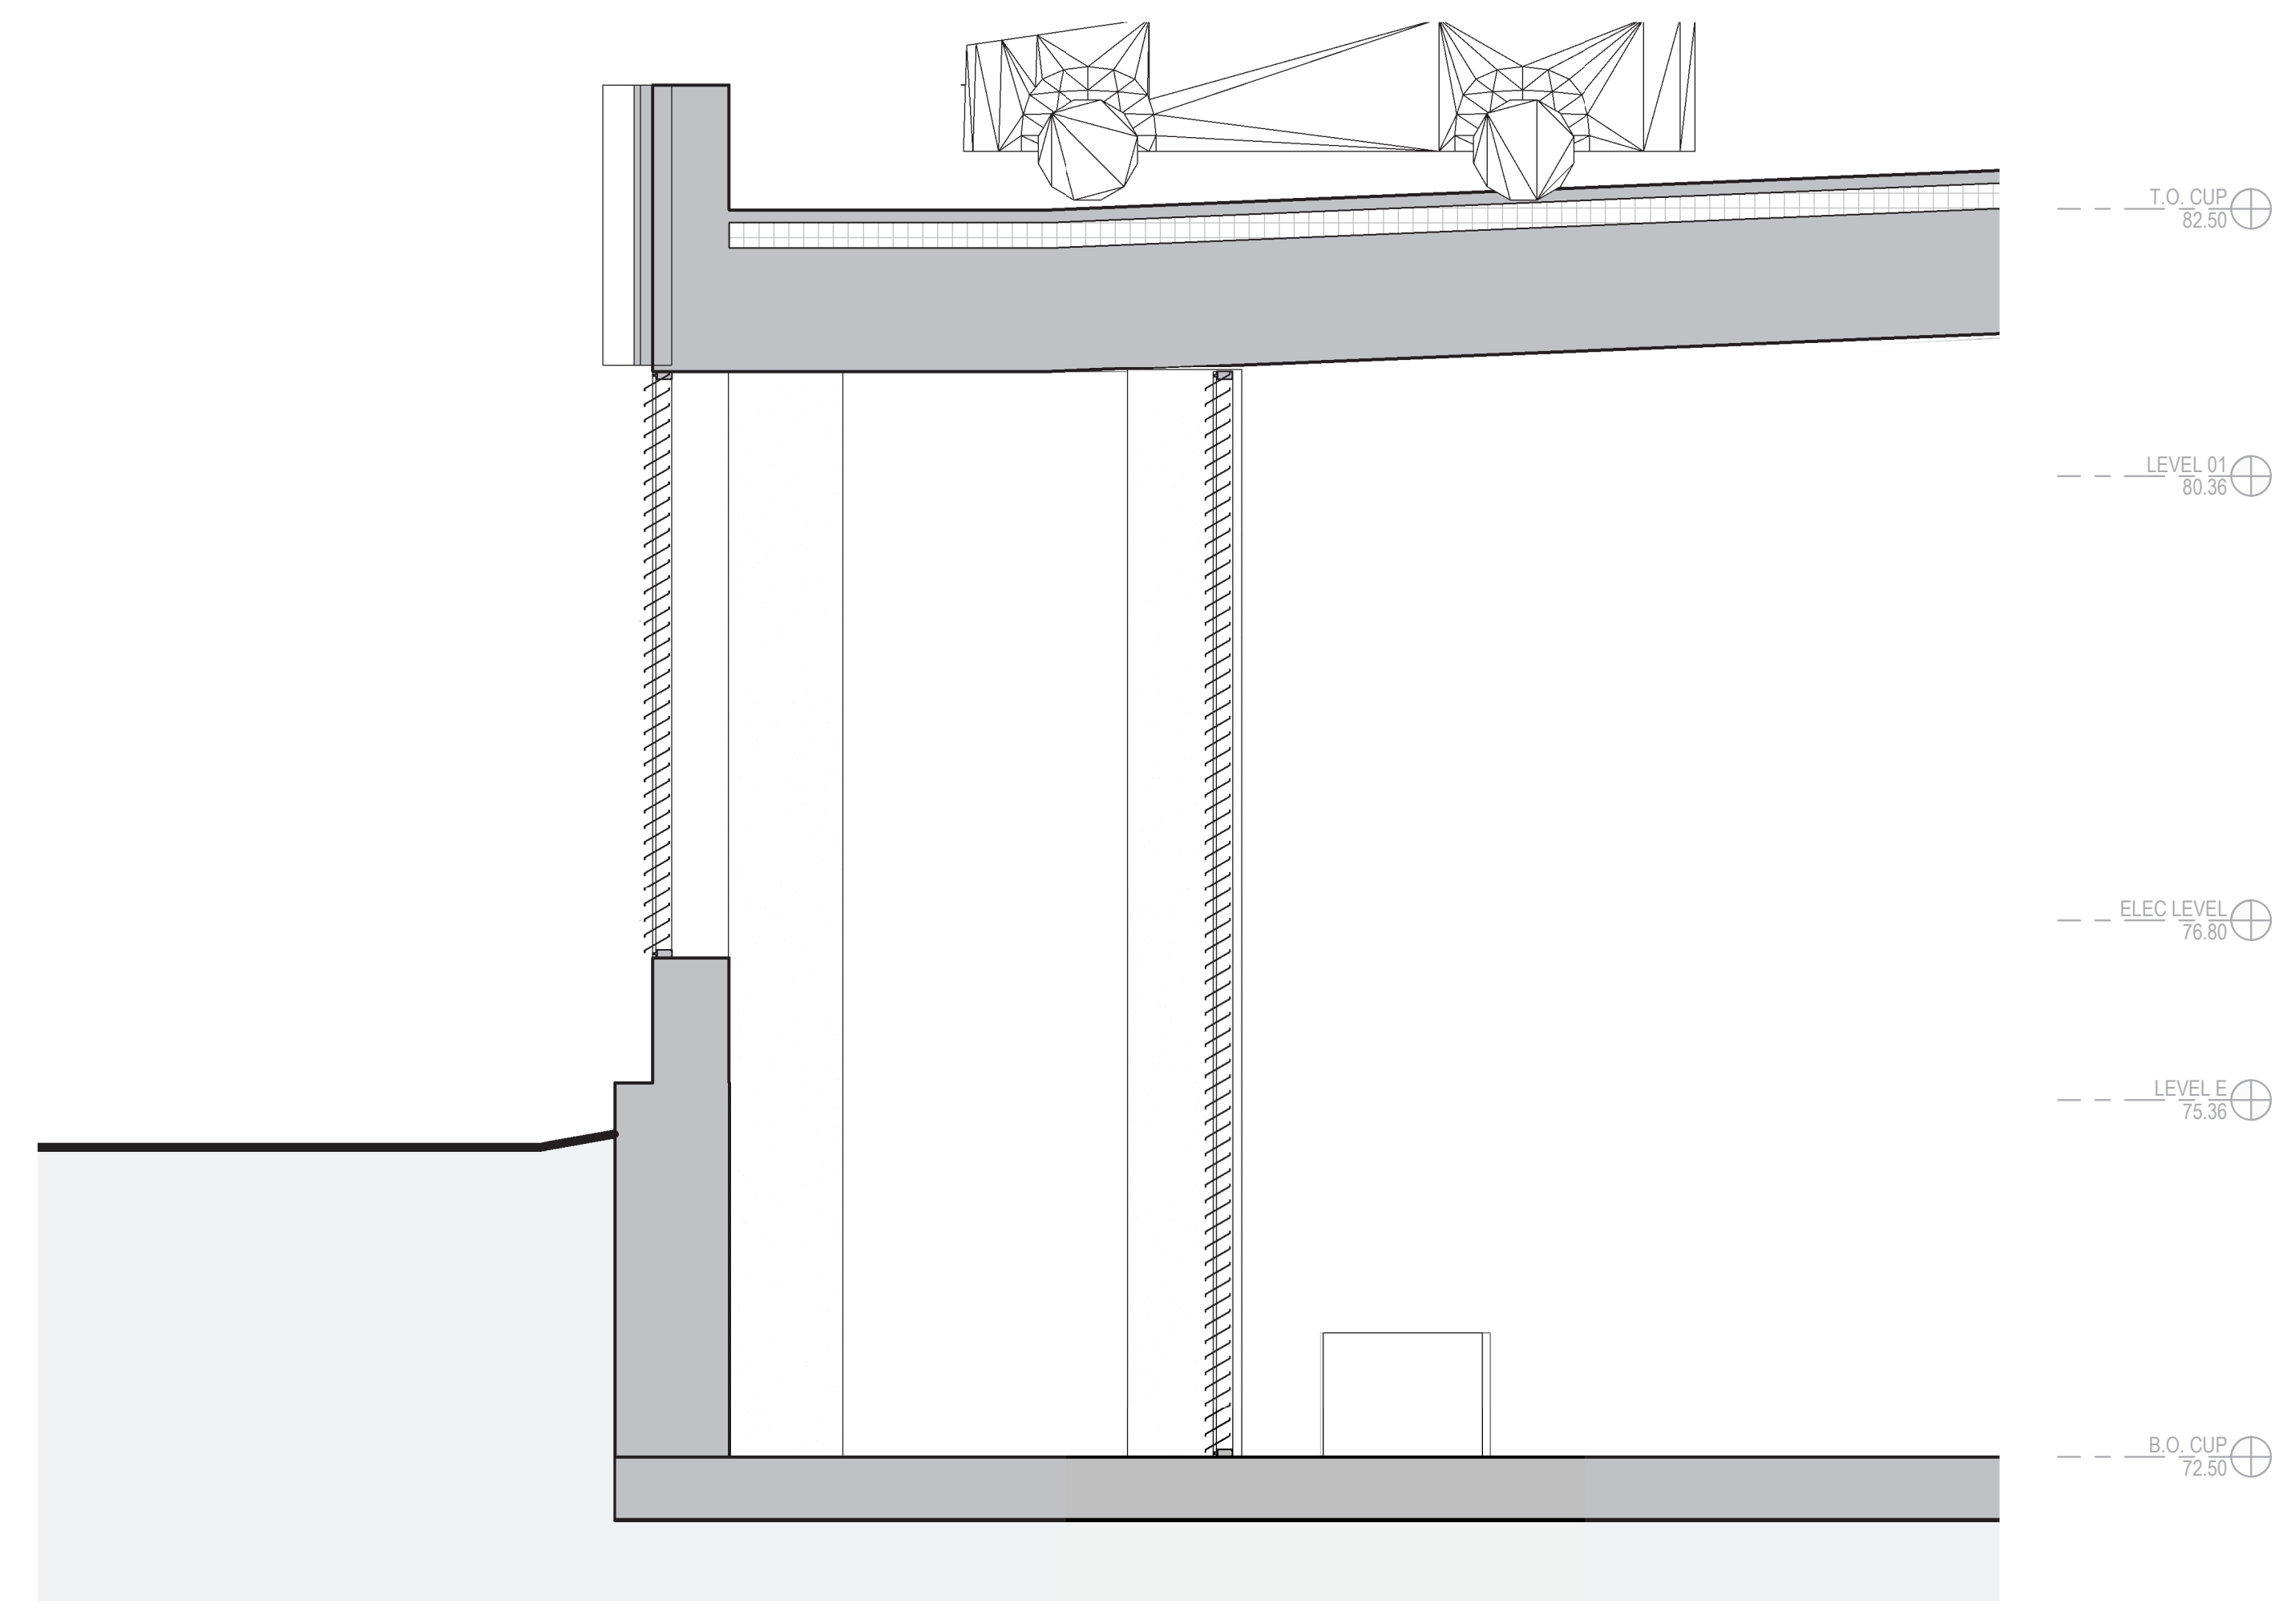


1 SECTION
1:50

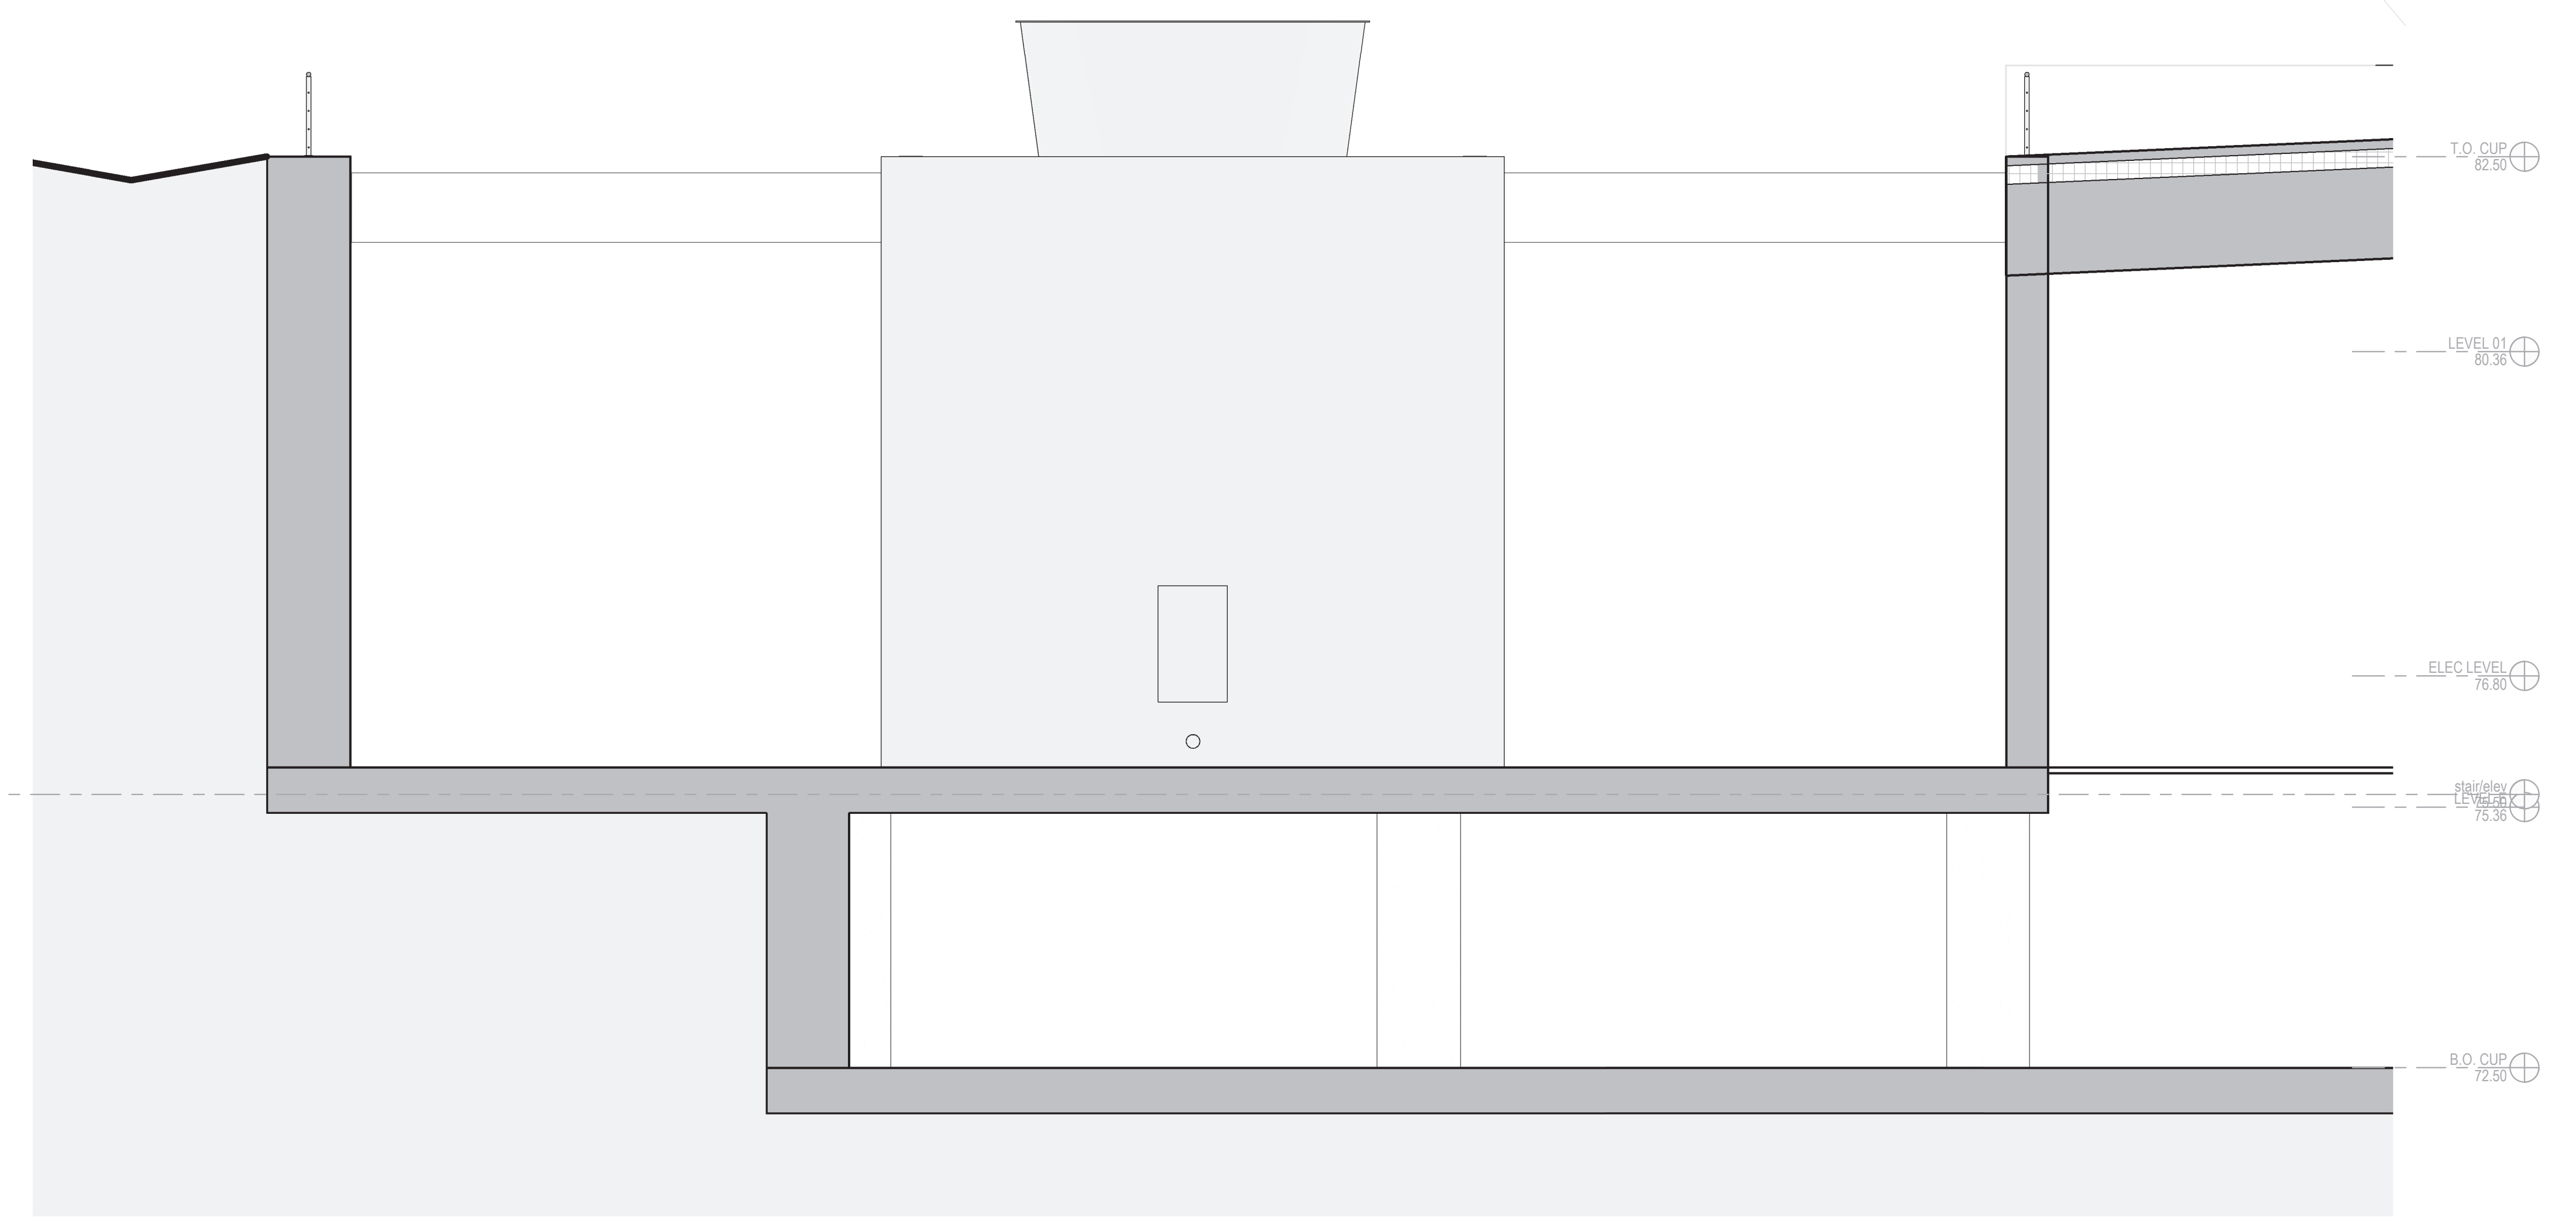
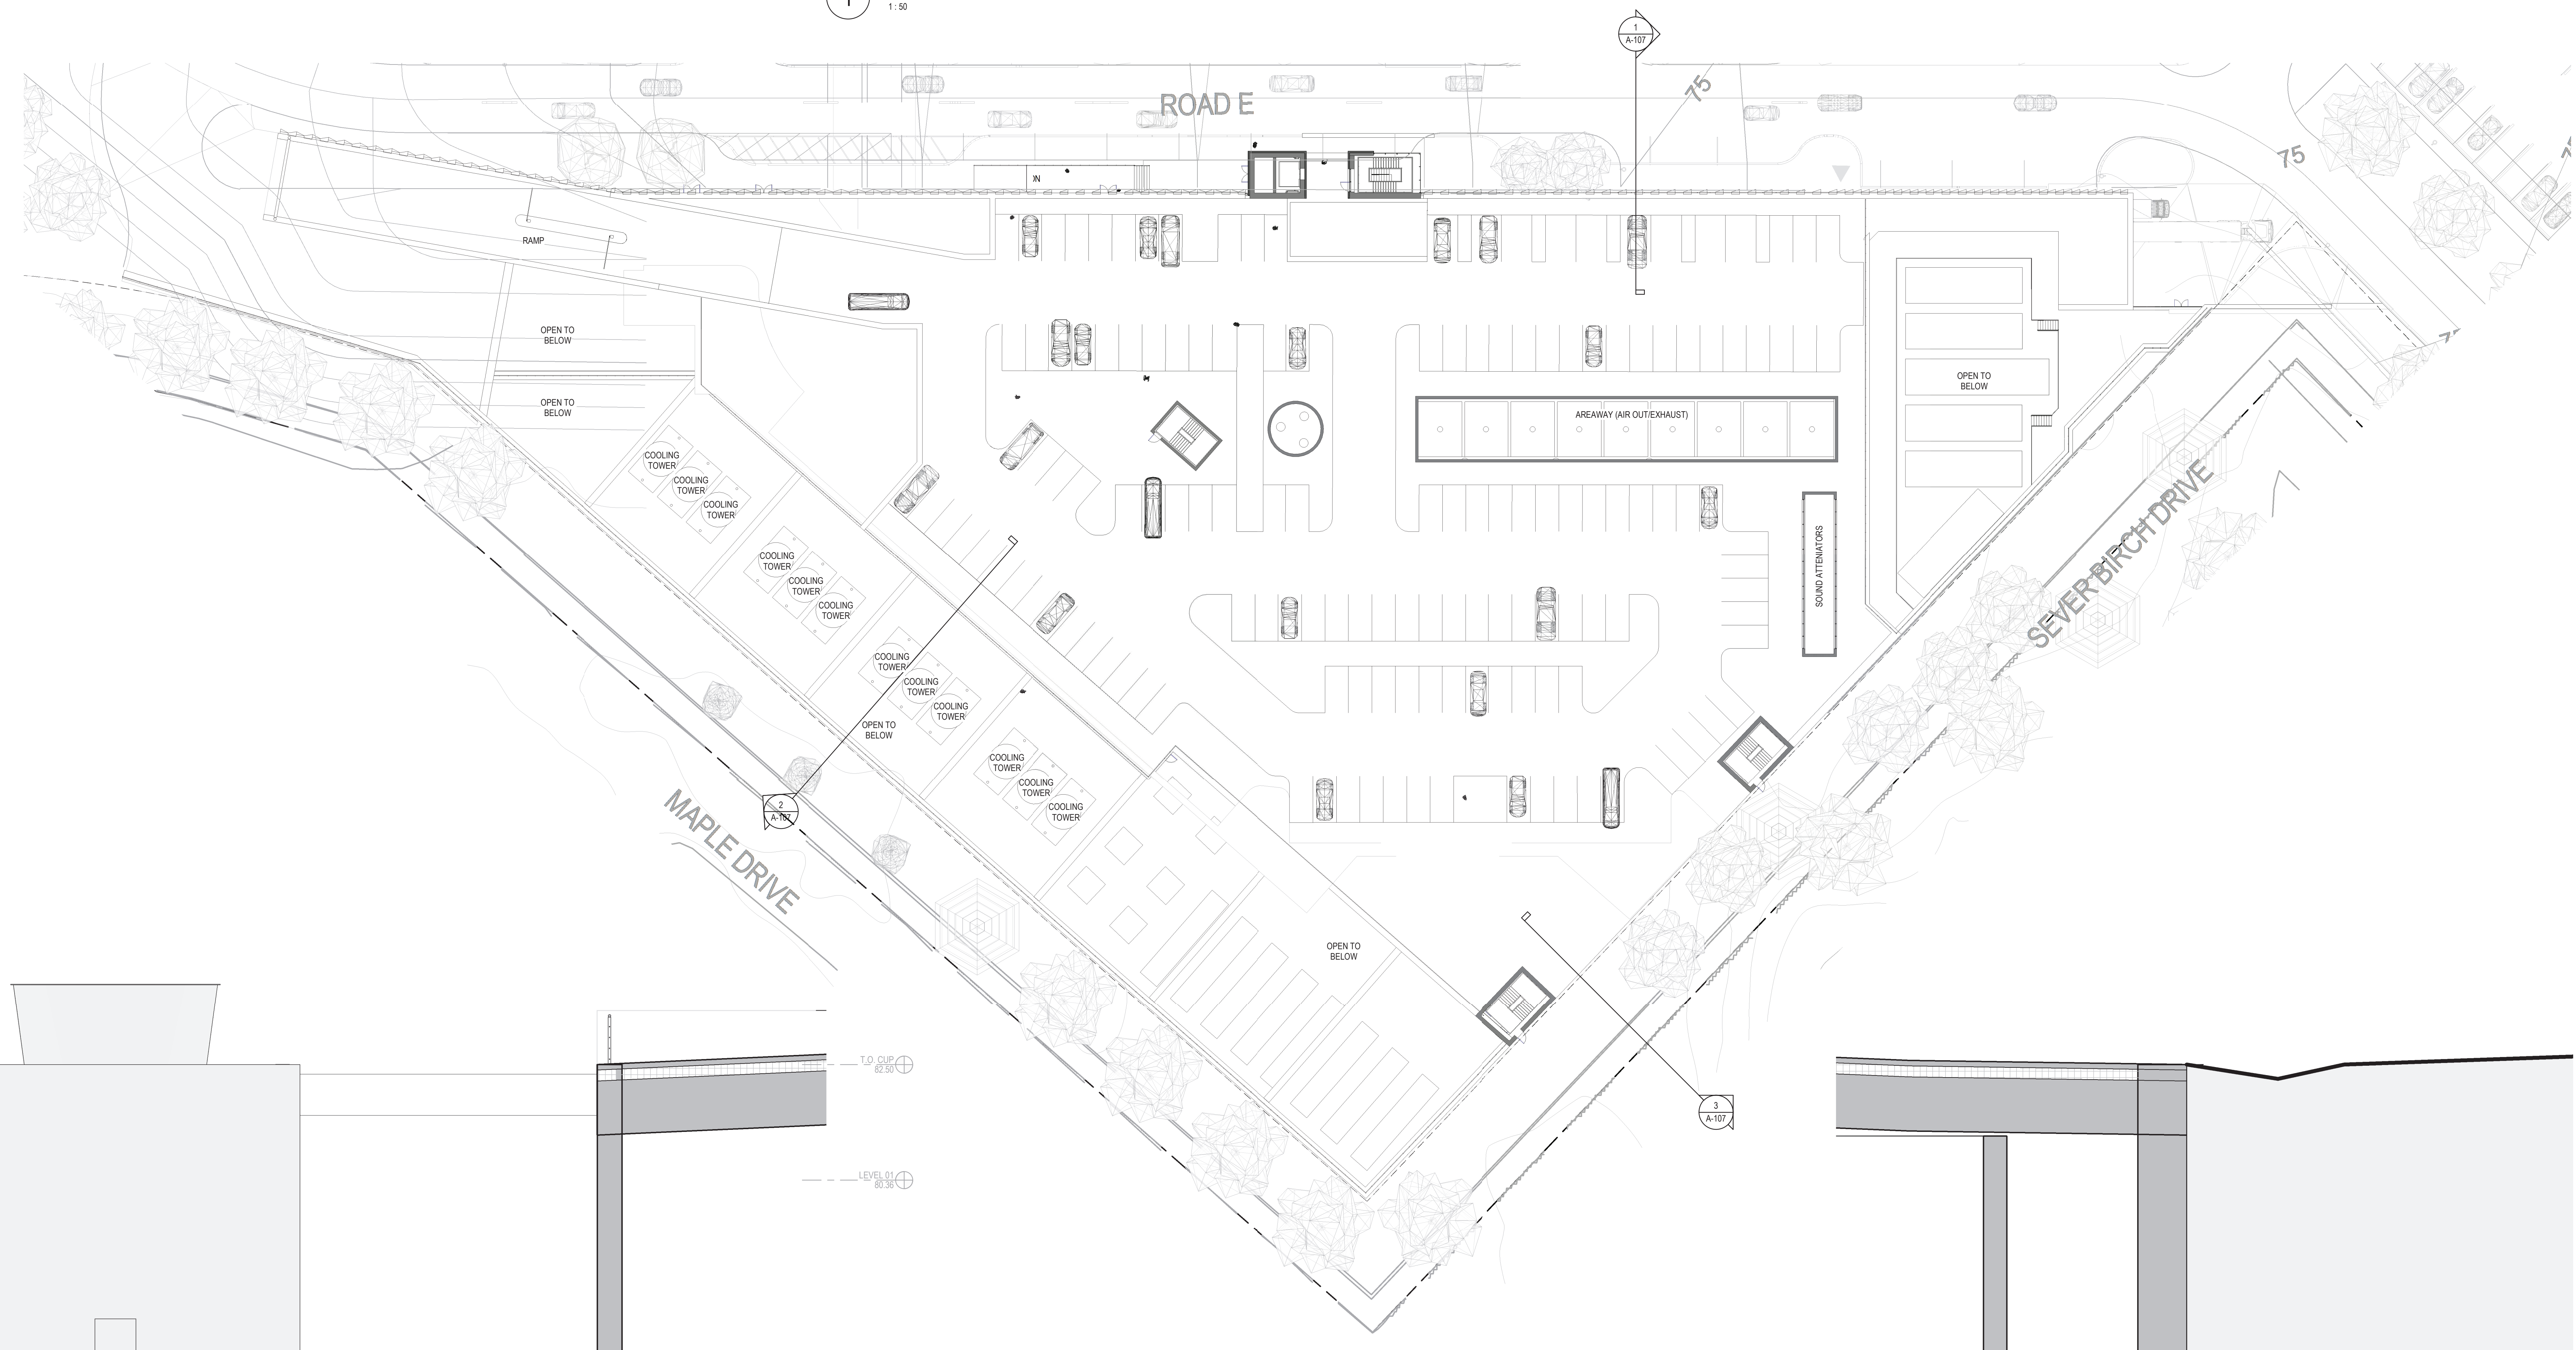


2 SECTION
1:50

LEVEL 82.5 TOP OF CUP/PARKING ROOF LEVEL
1:50

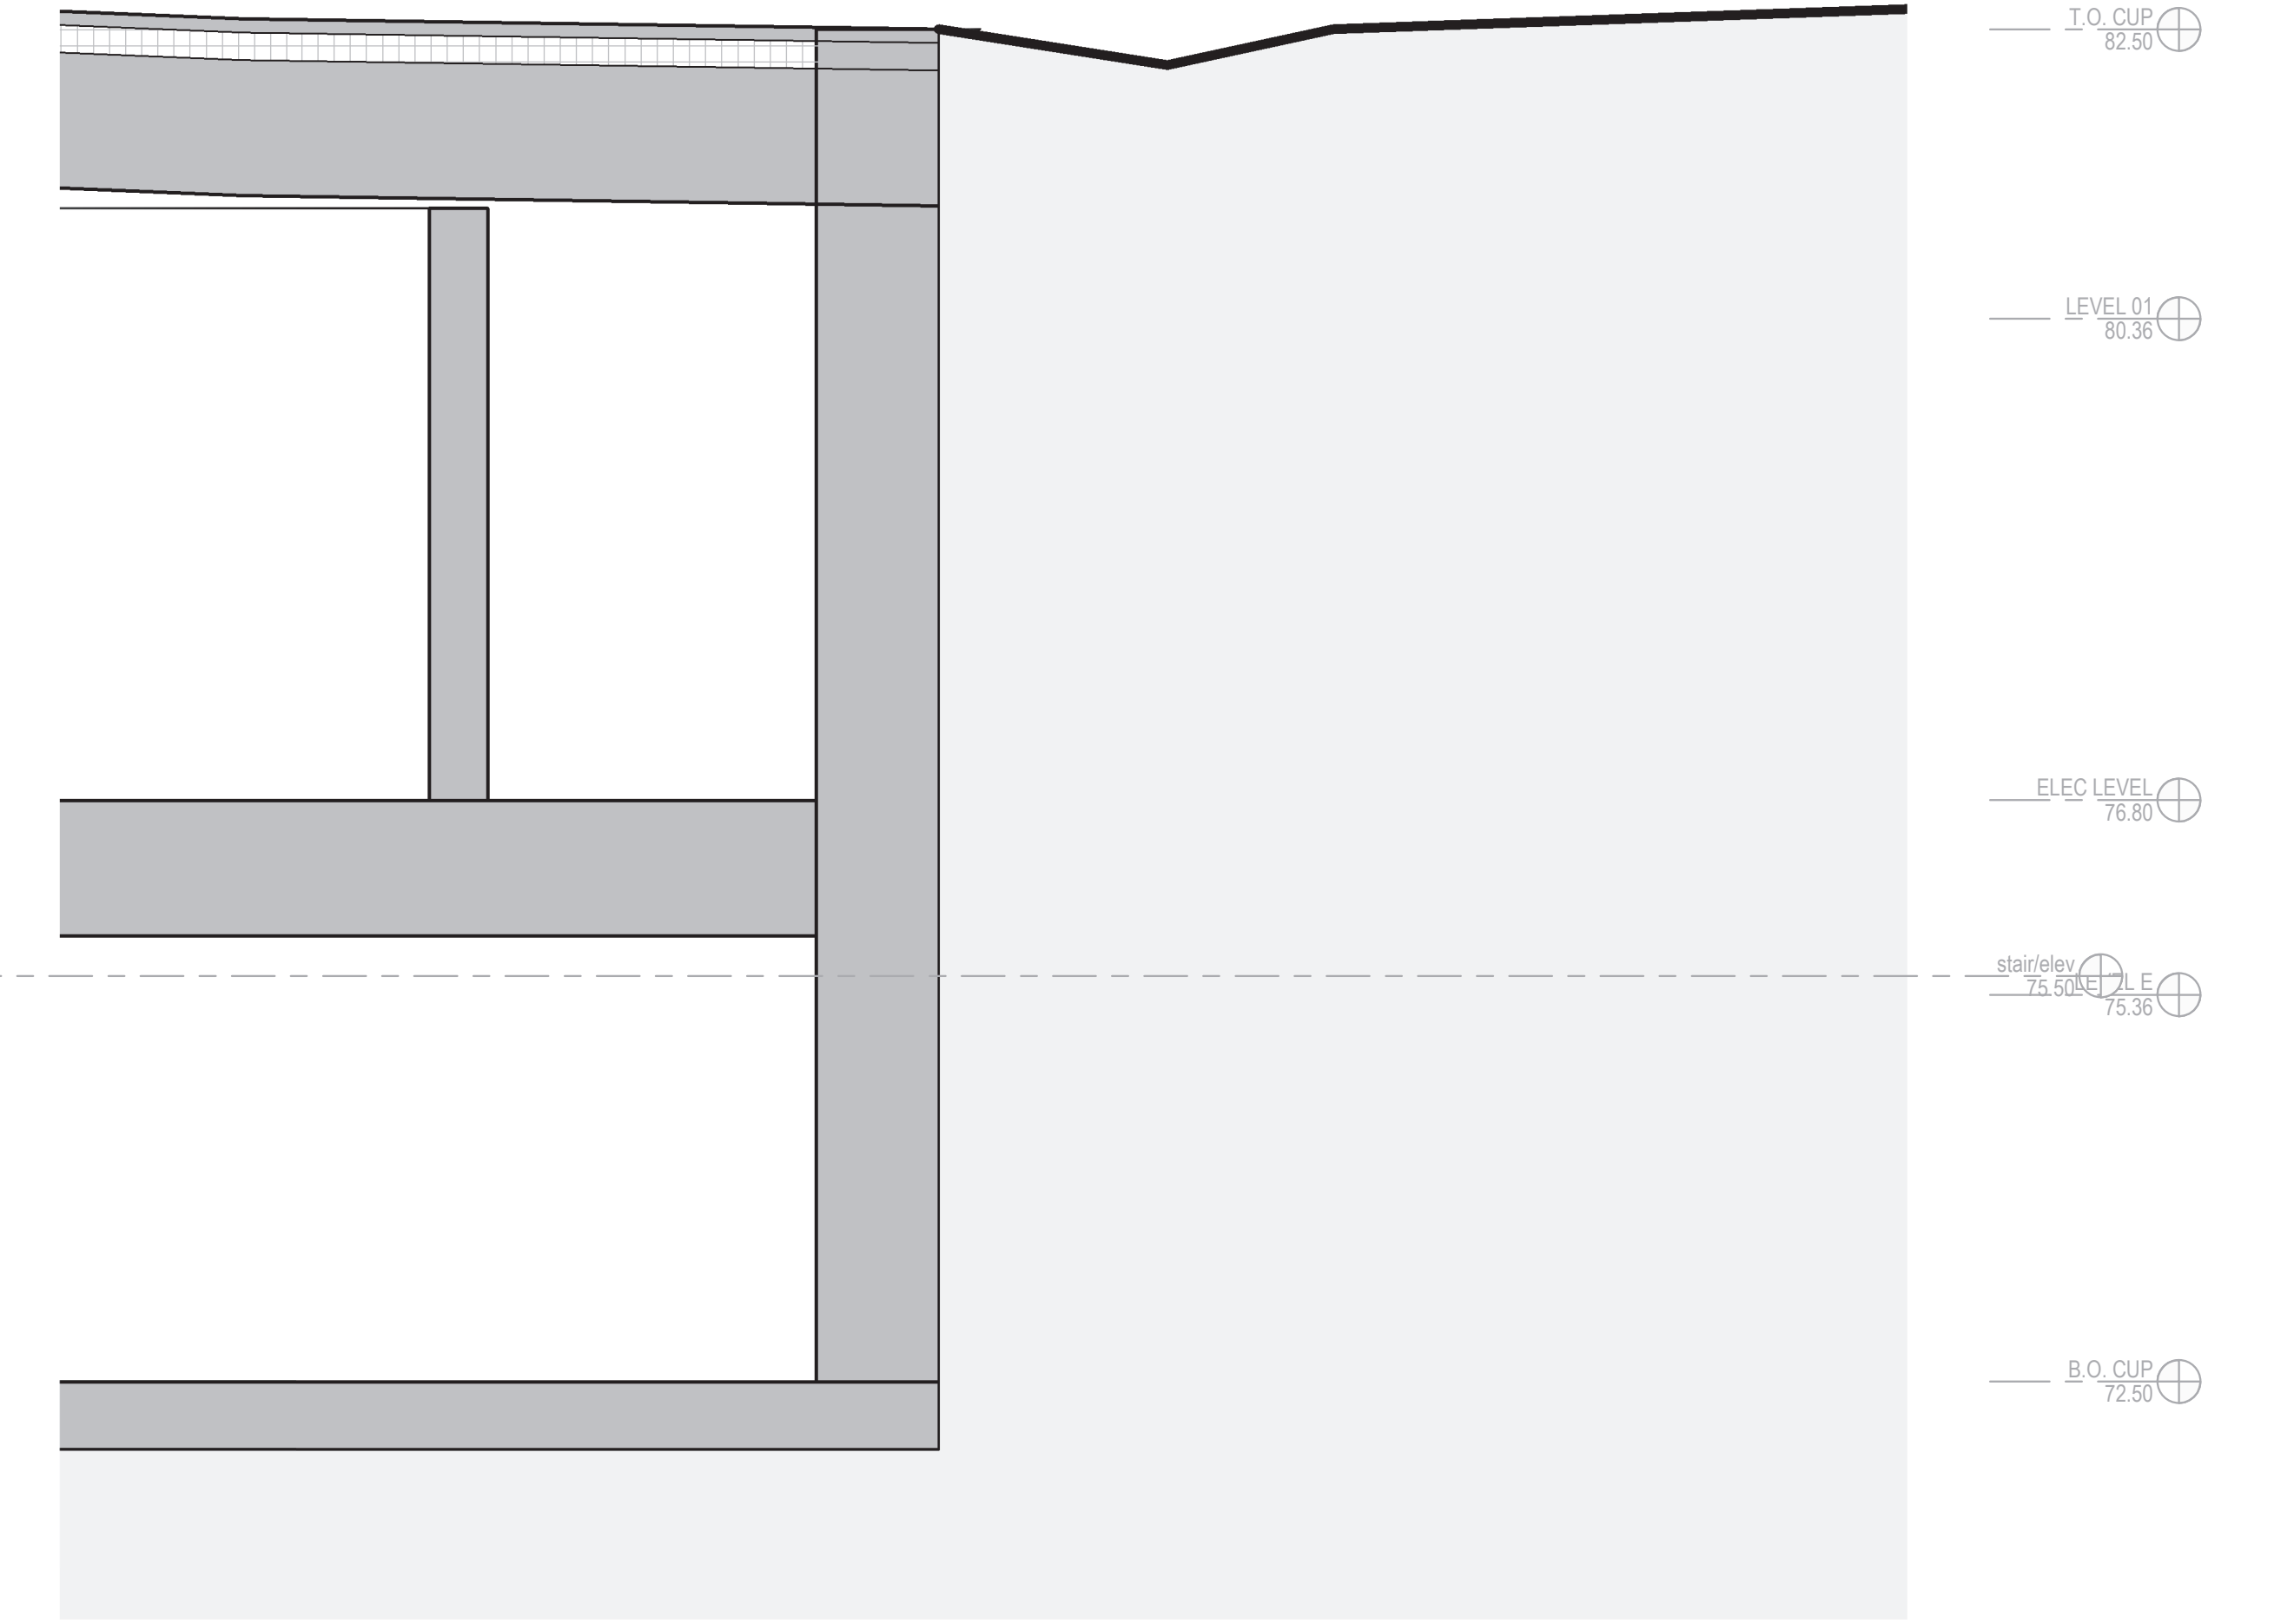

3 SECTION
1:50

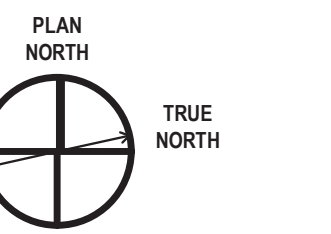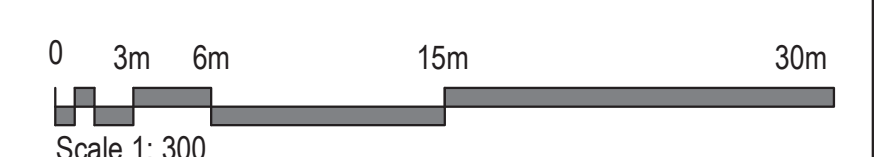


Architect: HDR
Landscape Architect: HDR
Civil Engineer: Parsons
Structural Engineer: EDP
Mechanical Engineer: Smith + Anderson
Electrical Engineer: Smith + Anderson
Plumbing Engineer: Smith + Anderson

Sheet Reviewer: Author

MARK	DATE	DESCRIPTION
1	2022-09-30	ISSUED FOR PRE-CONSULTATION
2	2022-11-30	ISSUED FOR SPIC & FLUIDA - 1ST SUBMISSION
3	2023-04-14	ISSUED FOR SPIC & FLUIDA APPROVAL

Project Number: 101892
Original Issue: 10/18/22

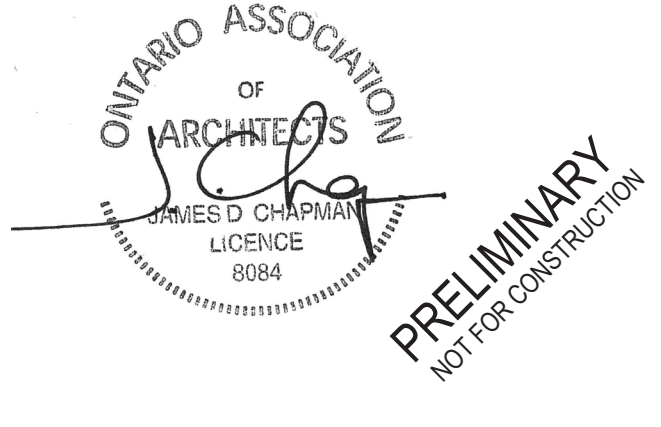

Sheet Name:
CUP PARKING DECK
DRAINAGE

Sheet Number:
A-107

Project Status: