


LILY XU, MCIP, RPP
MANAGER, DEVELOPMENT REVIEW SOUTH
PLANNING, INFRASTRUCTURE & ECONOMIC
DEVELOPMENT DEPARTMENT, CITY OF OTTAWA

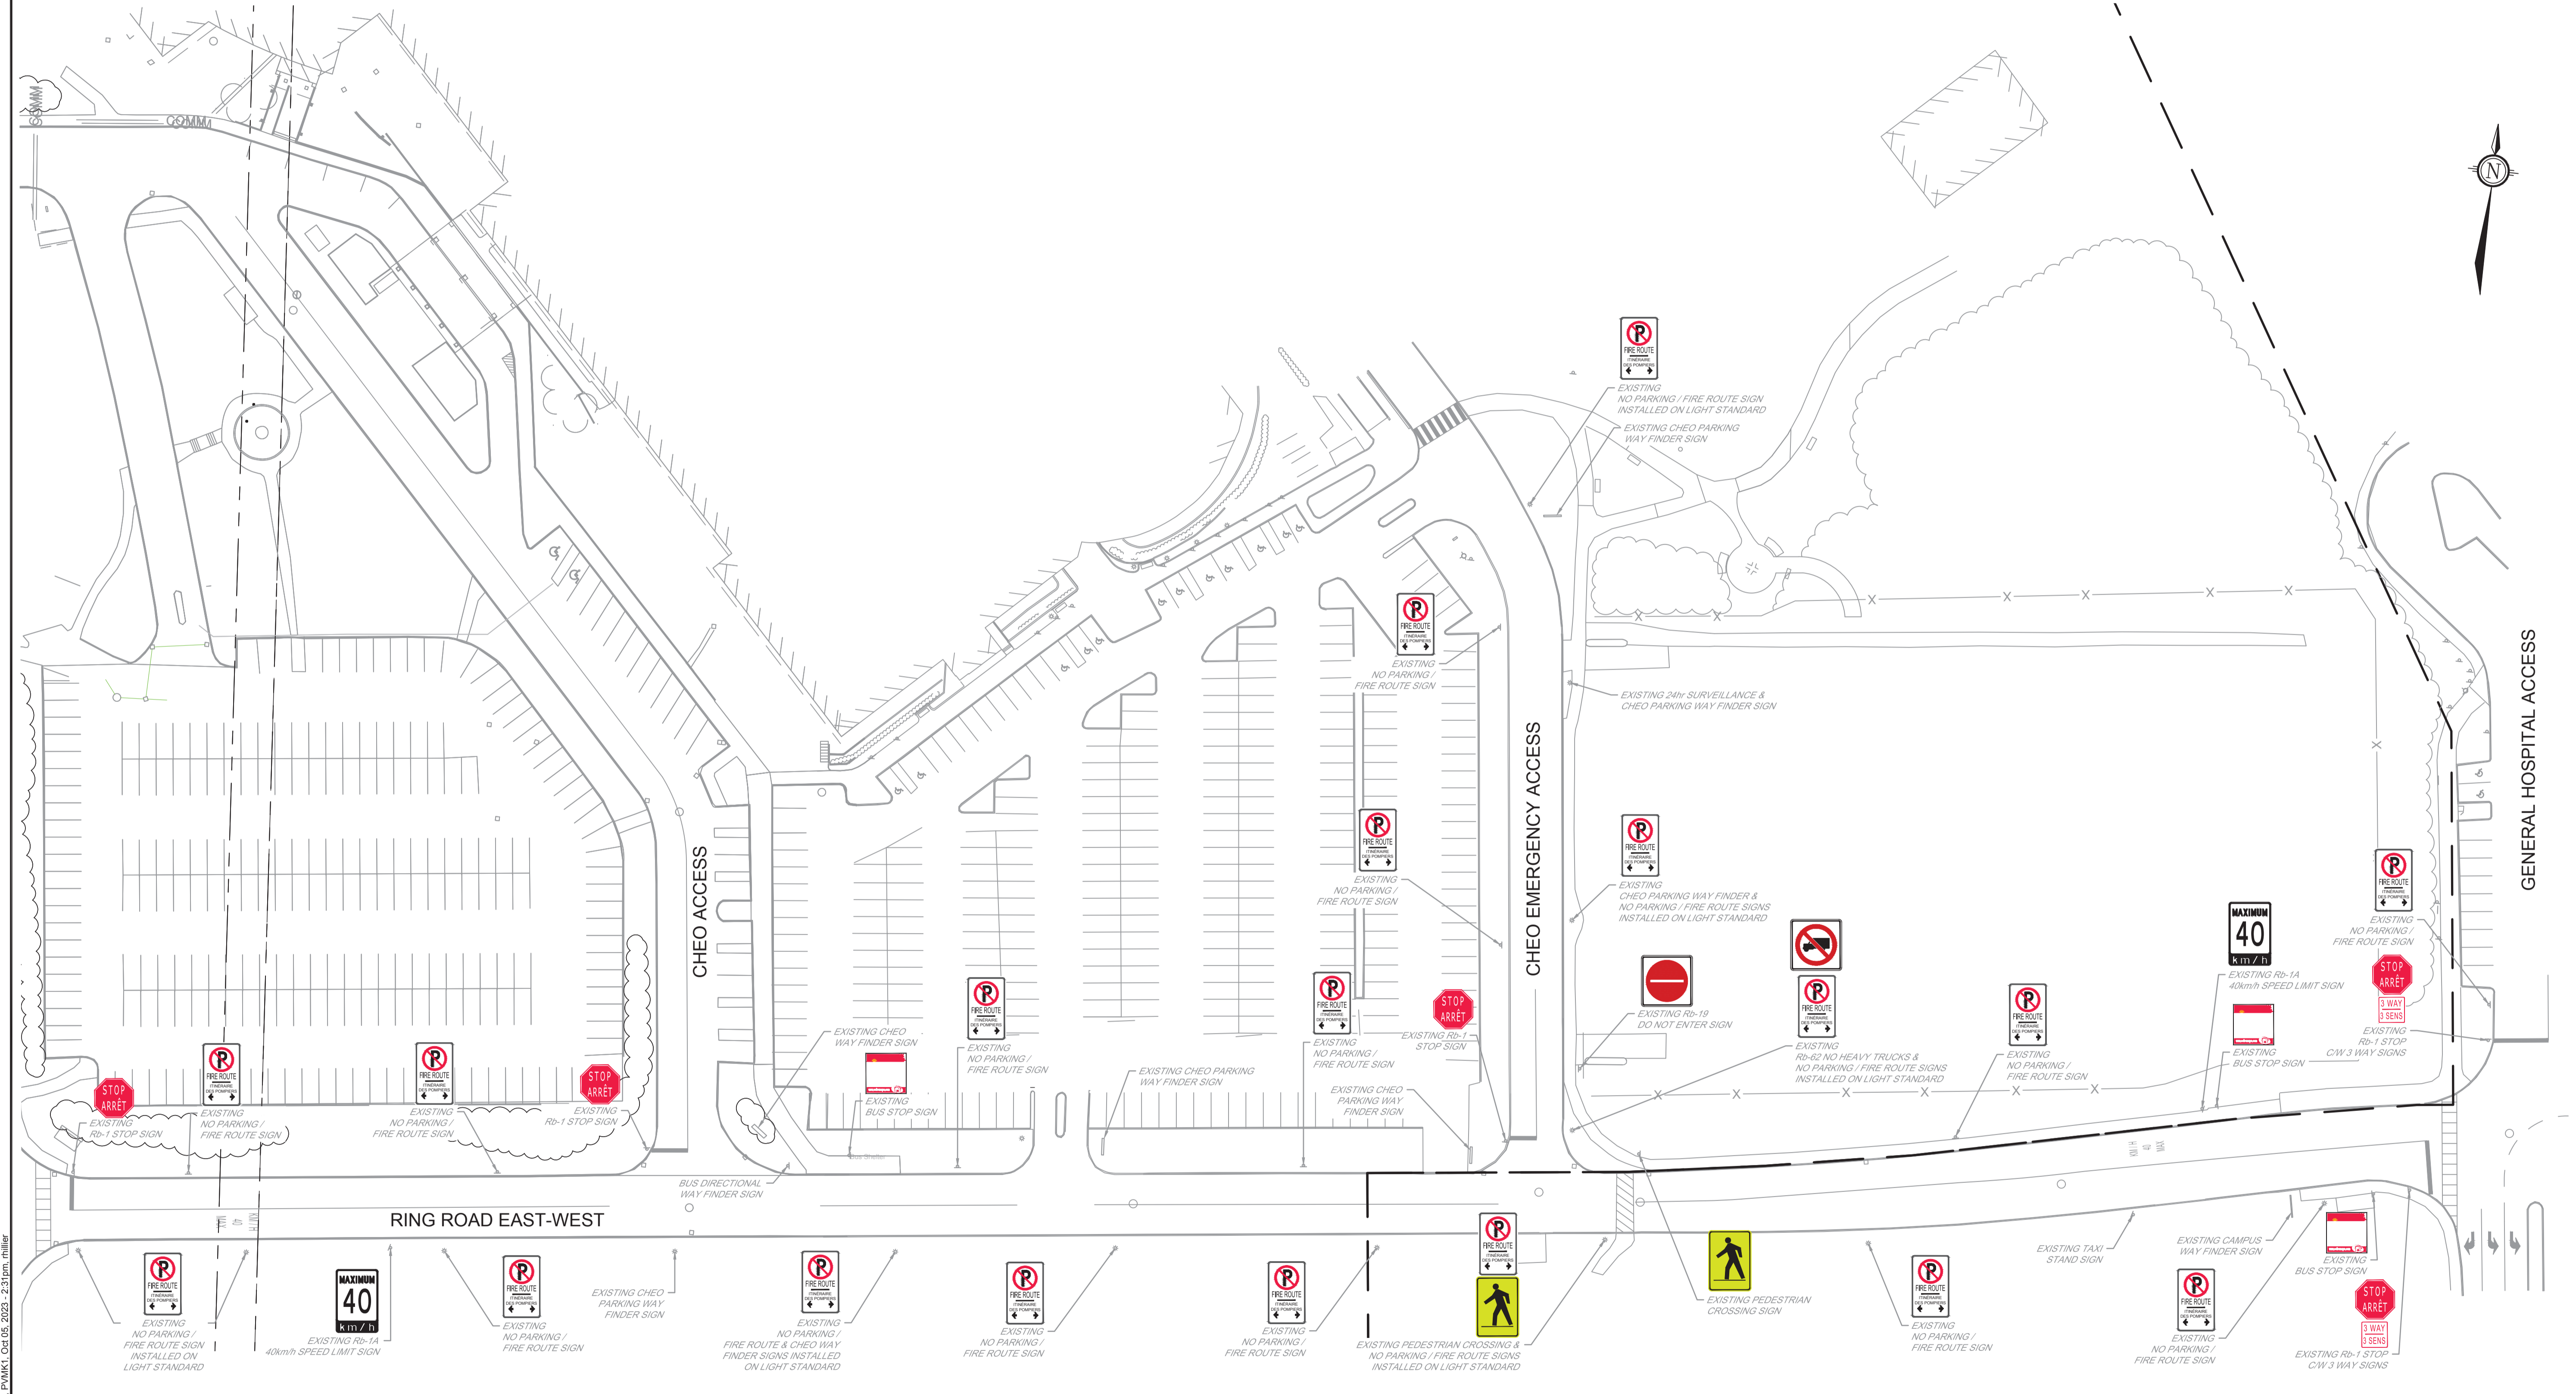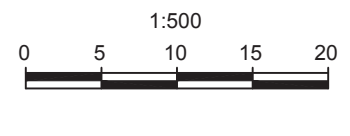

NOTE:
THE POSITION OF ALL POLE LINES, CONDUITS, WATERMANS, SEWERS AND OTHER UNDERGROUND AND OVERGROUND UTILITIES AND STRUCTURES IS NOT NECESSARILY SHOWN ON THE CONTRACT DRAWINGS, AND WHERE SHOWN, THE ACCURACY OF THE POSITION OF SUCH UTILITIES AND STRUCTURES IS NOT GUARANTEED. BEFORE STARTING WORK, DETERMINE THE EXACT LOCATION OF ALL SUCH UTILITIES AND STRUCTURES AND ASSUME ALL LIABILITY FOR DAMAGE TO THEM.

No.	REVISION	DATE	BY
4.	ISSUED FOR CITY REVIEW	OCT 05/23	JLL
3.	ISSUED FOR 50% CONSTRUCTION DOCUMENT REVIEW	SEP 27/23	JLL
2.	REISSUED FOR 100% DD SUBMISSION	SEP 18/23	JLL
1.	ISSUED FOR 100% DD SUBMISSION	AUG 31/23	JLL

SCALE	
1:500	
	

DESIGN	
CHECKED	BJB
DRAWN	RCH
CHECKED	BJB
APPROVED	JLL

FOR REVIEW ONLY	

NOVATECH
Engineers, Planners & Landscape Architects
Suite 200, 240 Michael Cowpland Drive
Ottawa, Ontario, Canada K2M 1P6
Telephone (613) 254-9643
Facsimile (613) 254-5867
Website www.novatech-eng.com

LOCATION	
CITY OF OTTAWA CHEO	
DRAWING NAME	
EXISTING PAVEMENT MARKINGS & SIGNAGE	
PROJECT No.	
122210	
REV	
	REV # 4
DRAWING No.	
122210-PVMK1	


C:\temp\p\publish_148806\122210-PVMK1.dwg, P:\MKT_05_05_2023_2:31pm_rhiller



GENERAL HOSPITAL ACCESS




LILY XU, MCIP, RPP
MANAGER, DEVELOPMENT REVIEW SOUTH
PLANNING, INFRASTRUCTURE & ECONOMIC
DEVELOPMENT DEPARTMENT, CITY OF OTTAWA

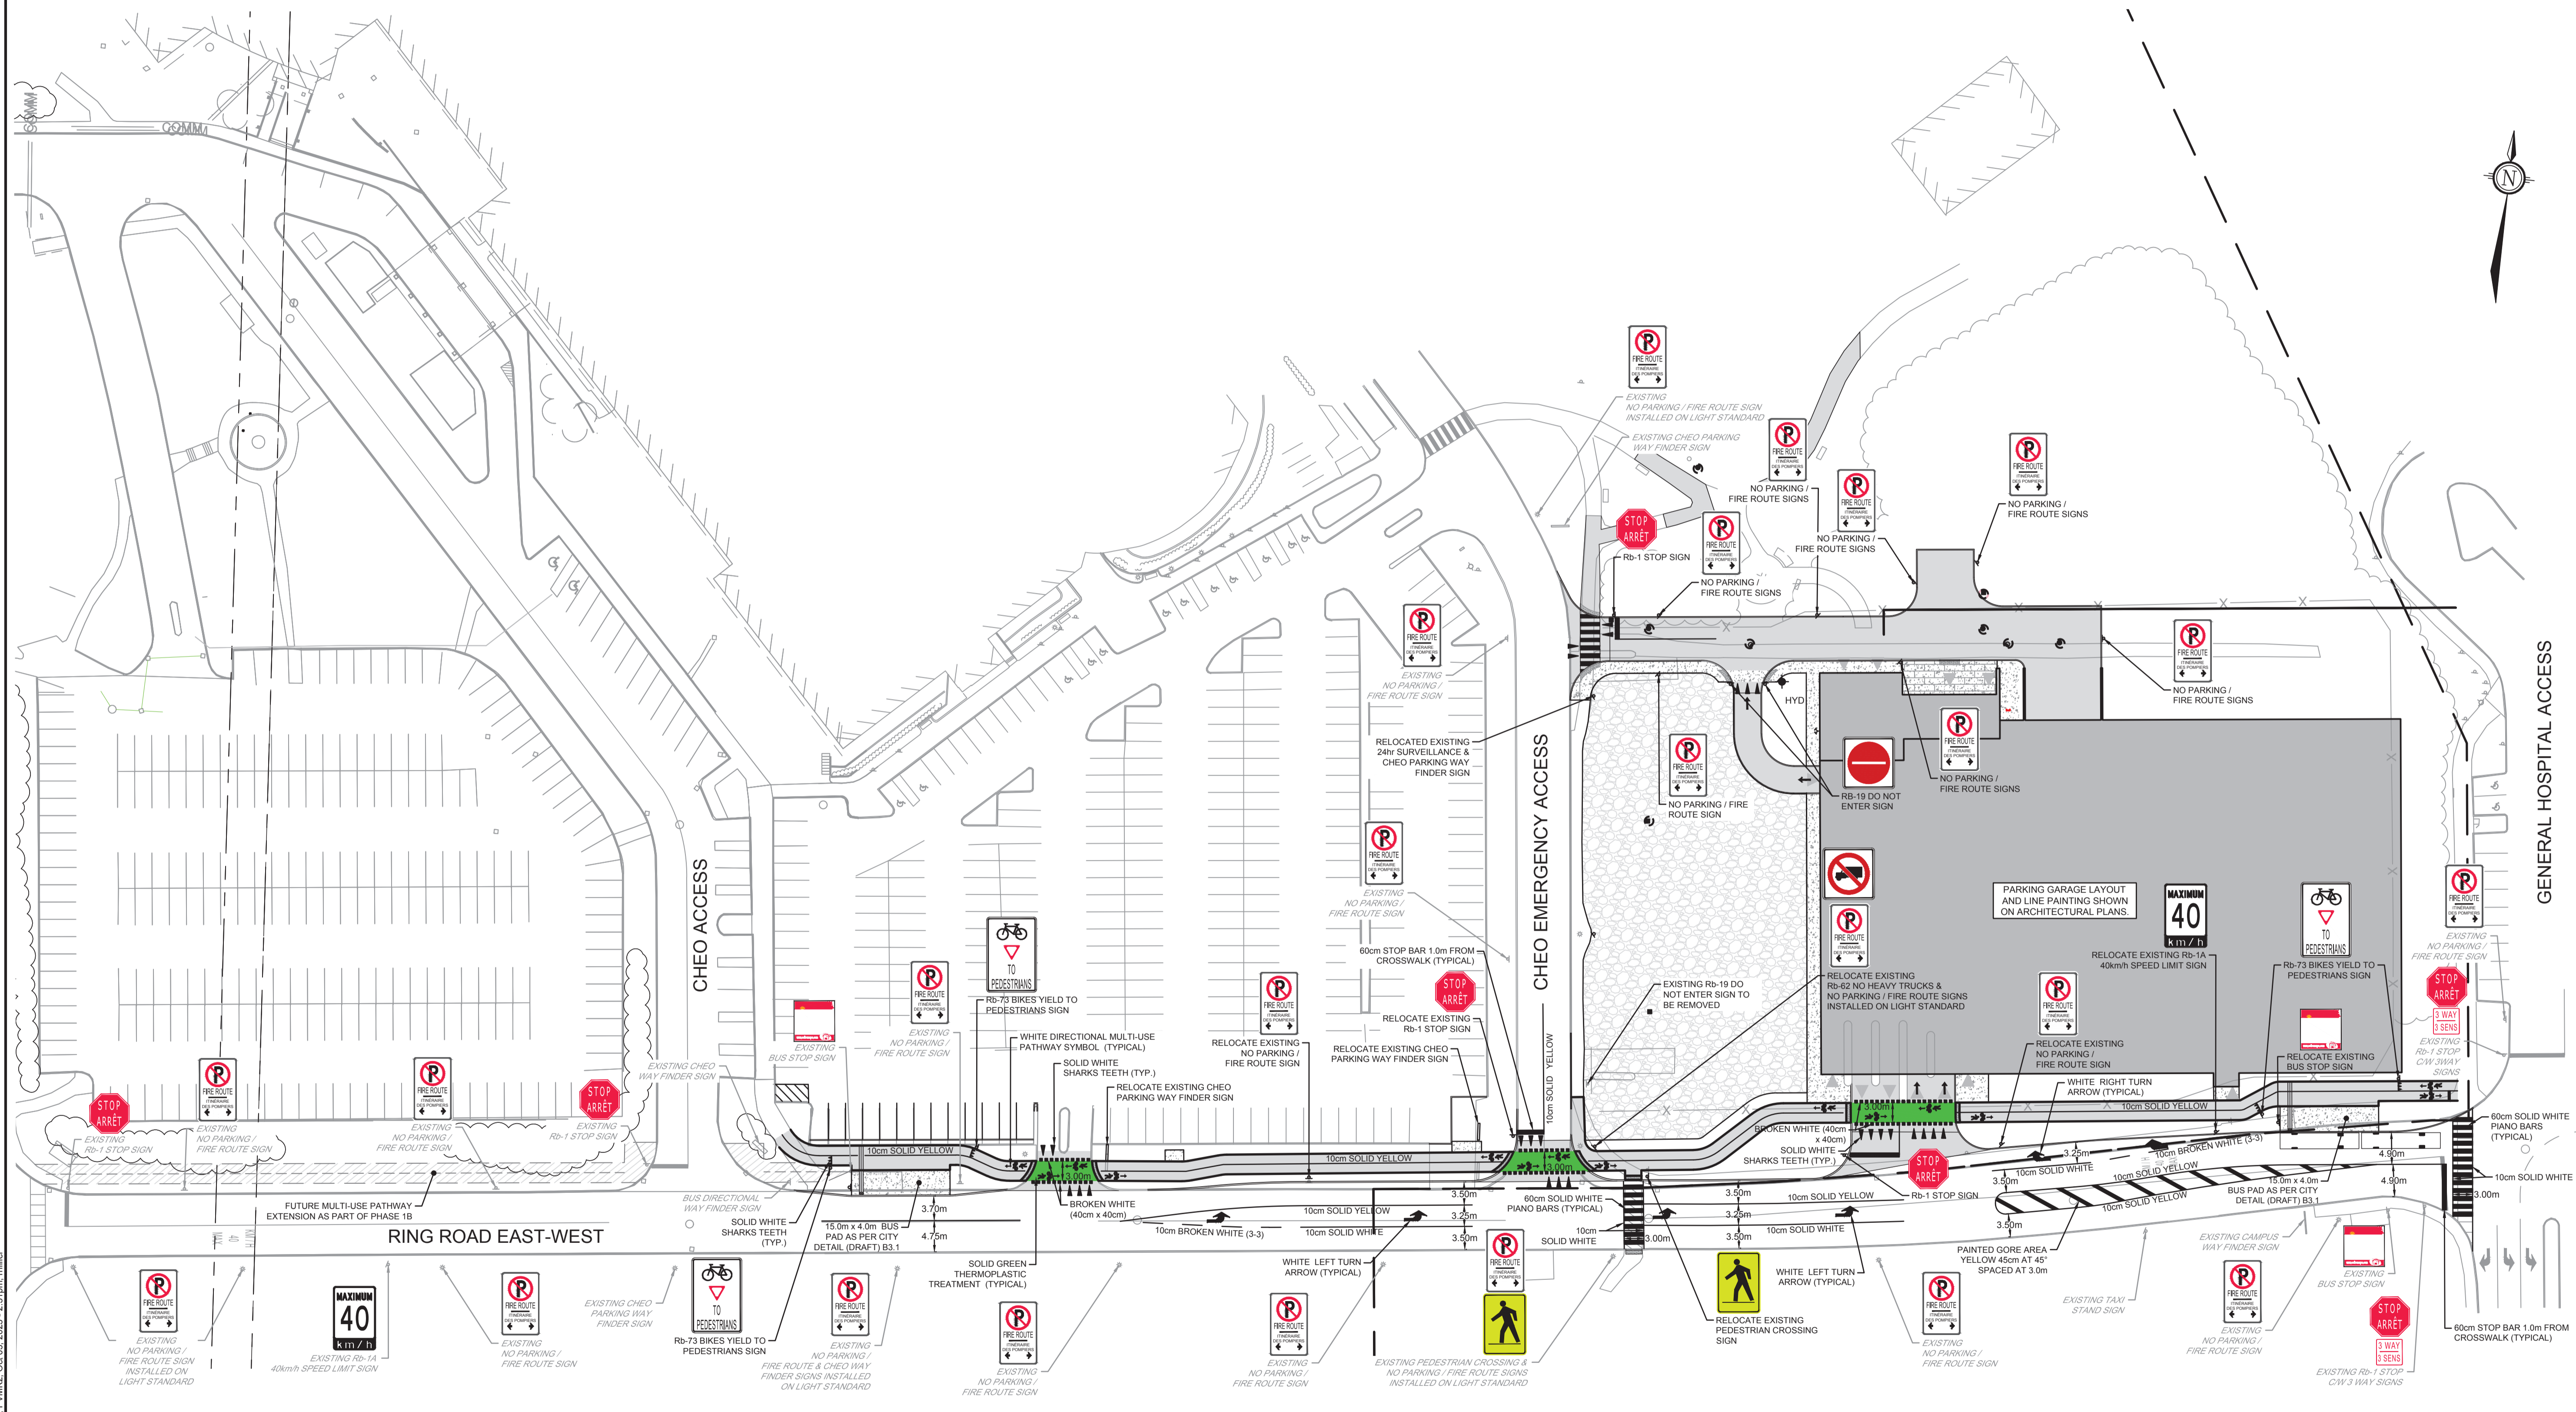

NOTE:
THE POSITION OF ALL POLE LINES, CONDUITS, WATERMANS, SEWERS AND OTHER UNDERGROUND AND OVERGROUND UTILITIES AND STRUCTURES IS NOT NECESSARILY SHOWN ON THE CONTRACT DRAWINGS, AND WHERE SHOWN, THE ACCURACY OF THE POSITION OF SUCH UTILITIES AND STRUCTURES IS NOT GUARANTEED. BEFORE STARTING WORK, DETERMINE THE EXACT LOCATION OF ALL SUCH UTILITIES AND STRUCTURES AND ASSUME ALL LIABILITY FOR DAMAGE TO THEM.

No.	REVISION	DATE	BY
4.	ISSUED FOR CITY REVIEW	OCT 05/23	JLL
3.	ISSUED FOR 50% CONSTRUCTION DOCUMENT REVIEW	SEP 27/23	JLL
2.	REISSUED FOR 100% DD SUBMISSION	SEP 18/23	JLL
1.	ISSUED FOR 100% DD SUBMISSION	AUG 31/23	JLL

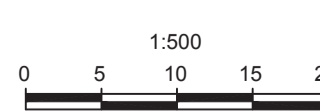SCALE	
1:500	
	

DESIGN	
CHECKED	BJB
DRAWN	RCH
CHECKED	BJB
APPROVED	JLL

FOR REVIEW ONLY

NOVATECH
Engineers, Planners & Landscape Architects
Suite 200, 240 Michael Cowpland Drive
Ottawa, Ontario, Canada K2M 1P6
Telephone (613) 254-9643
Facsimile (613) 254-5867
Website www.novatech-eng.com

LOCATION	
CITY OF OTTAWA CHEO	
DRAWING NAME	
PROPOSED PAVEMENT MARKINGS & SIGNAGE	
PROJECT No.	
122210	
REV	
REV # 4	
DRAWING No.	
122210-PVMK2	

C:\temp\pvmk\148806\122210-PVMK.dwg, P:\M\K2, Oct 05, 2023, 2:31pm, thiller