




3 ELEVATION
1:200

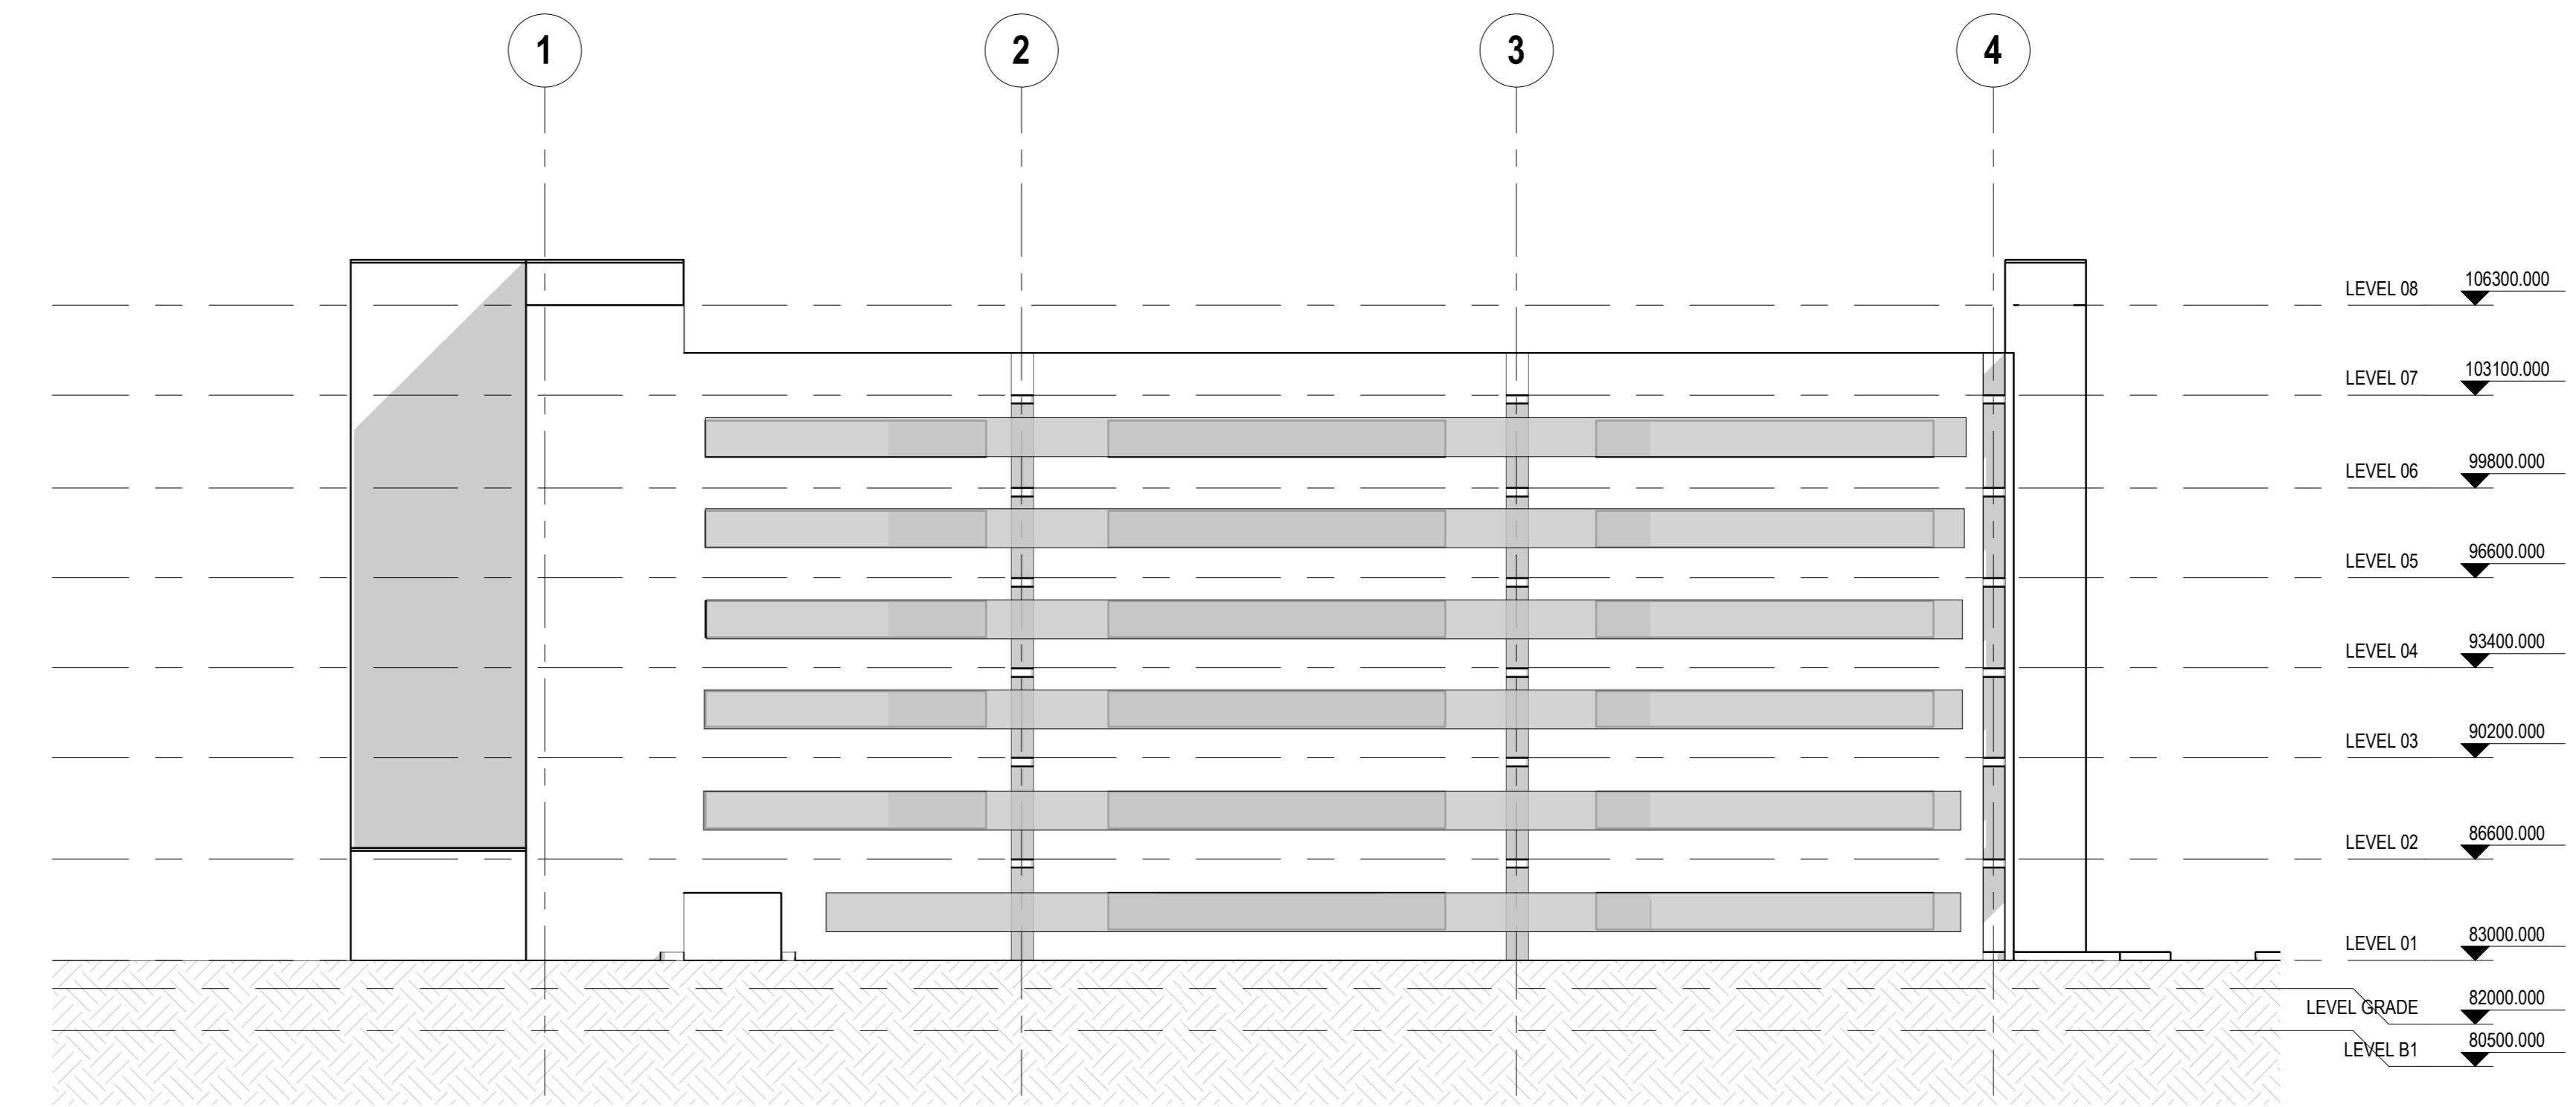

4 ELEVATION
1:200

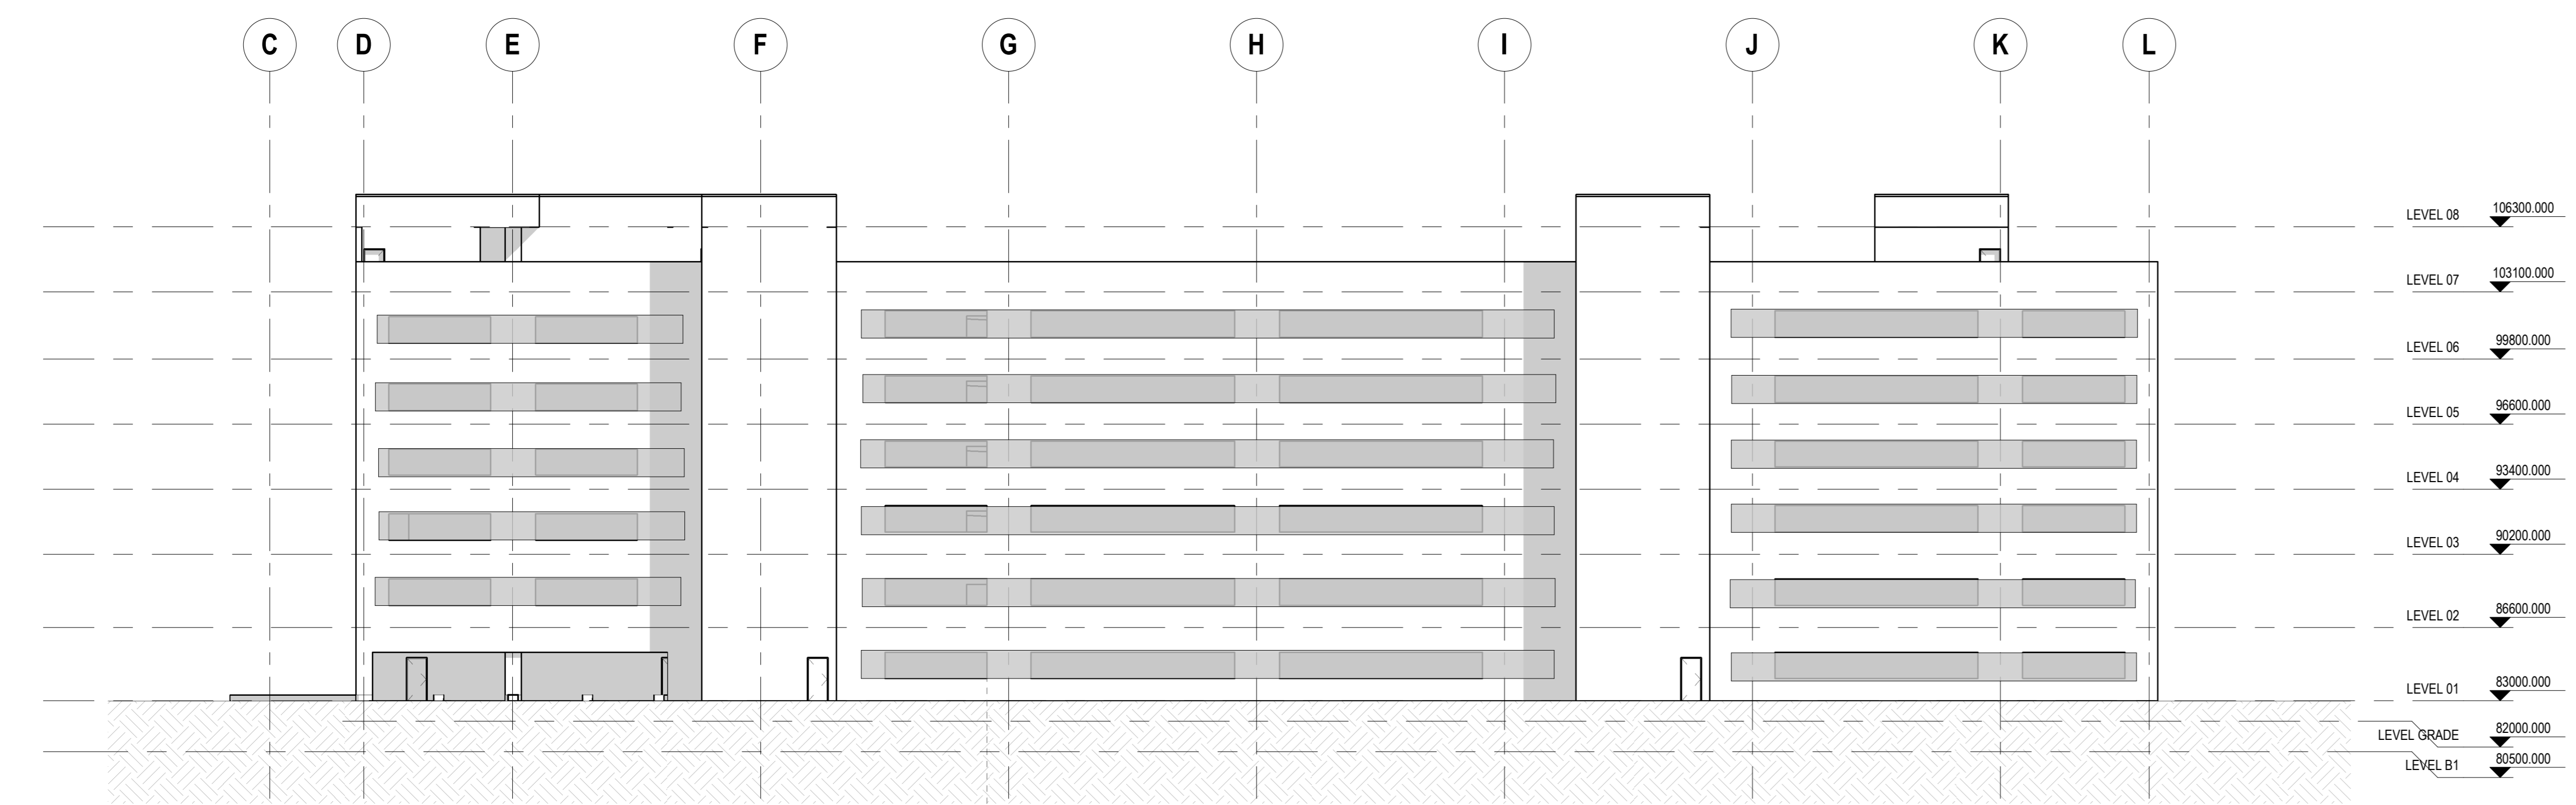

2 ELEVATION
1:200

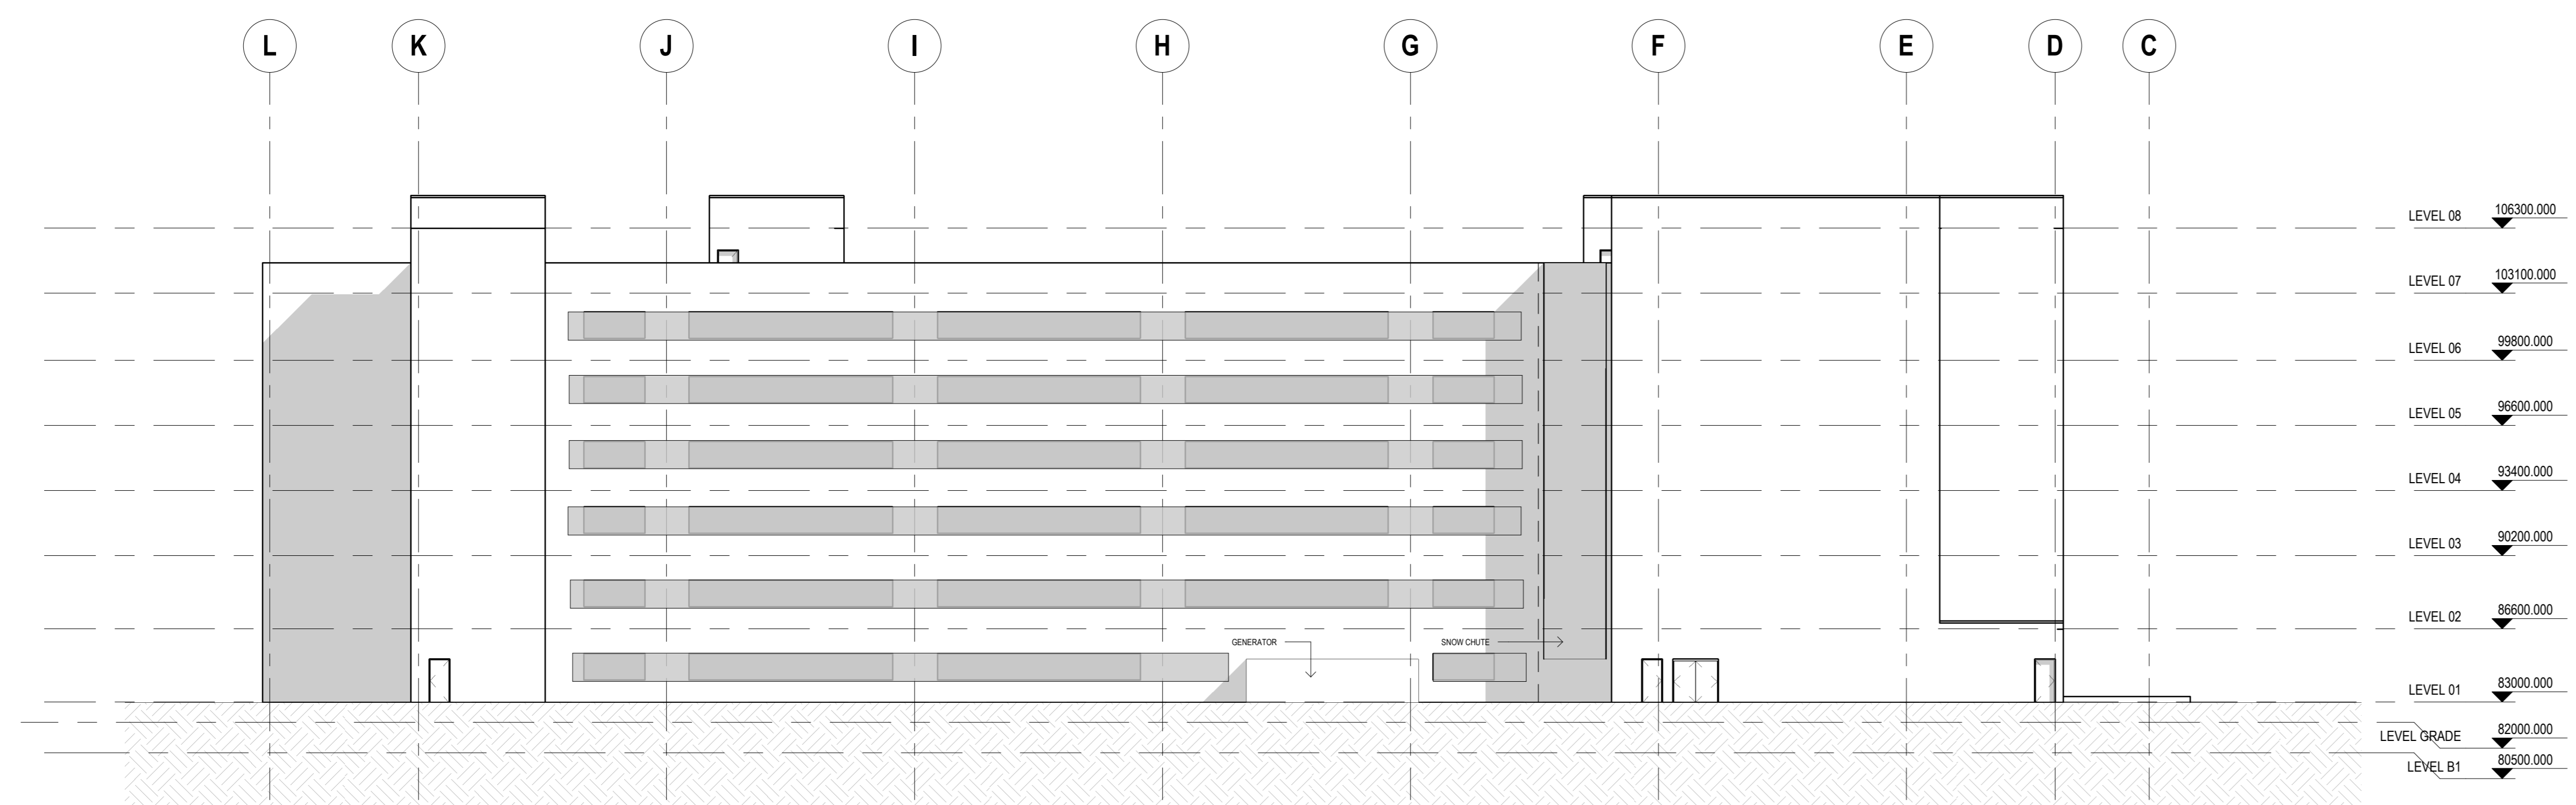

1 ELEVATION
1:200