


**METRIC**

ALL DIMENSIONS SHOWN ARE IN METRES AND/OR MILLIMETRES UNLESS OTHERWISE NOTED.

- LEGEND:**
- ⊕ DENOTES ANCHOR
  - ⊞ DENOTES CATCH BASIN
  - ⊞ DENOTES CATCH BASIN SIDE INLET
  - ⊞ DENOTES CONIFEROUS TREE
  - ⊞ DENOTES DECIDUOUS TREE
  - ⊞ DENOTES ELECTRICAL PLUG
  - ⊞ DENOTES FIRE HYDRANT
  - ⊞ DENOTES FLAG POLE
  - ⊞ DENOTES GATE
  - ⊞ DENOTES LIGHT STANDARD
  - ⊞ DENOTES MANHOLE-SANITARY
  - ⊞ DENOTES MANHOLE-STORM
  - ⊞ DENOTES MANHOLE-WATER
  - ⊞ DENOTES MONITORING WELL
  - ⊞ DENOTES SIGN
  - ⊞ DENOTES UTILITY POLE
  - ⊞ DENOTES WATER VALVE
  - DENOTES BOTTOM OF SLOPE
  - DENOTES CENTER LINE OF DITCH
  - DENOTES EDGE OF VEGETATION
  - DENOTES FENCE
  - DENOTES GUARDRAIL
  - DENOTES MAJOR CONTOUR
  - DENOTES MINOR CONTOUR
  - DENOTES OVERHEAD CABLE
  - DENOTES TOP OF SLOPE
  - DENOTES UNDERGROUND\_BELL
  - DENOTES UNDERGROUND\_GAS\_SERVICE
  - DENOTES UNDERGROUND\_HYDRO
  - DENOTES UNDERGROUND\_SANITARY\_SEWER
  - DENOTES UNDERGROUND\_STORM\_SEWER
  - DENOTES UNDERGROUND\_WATERMAIN

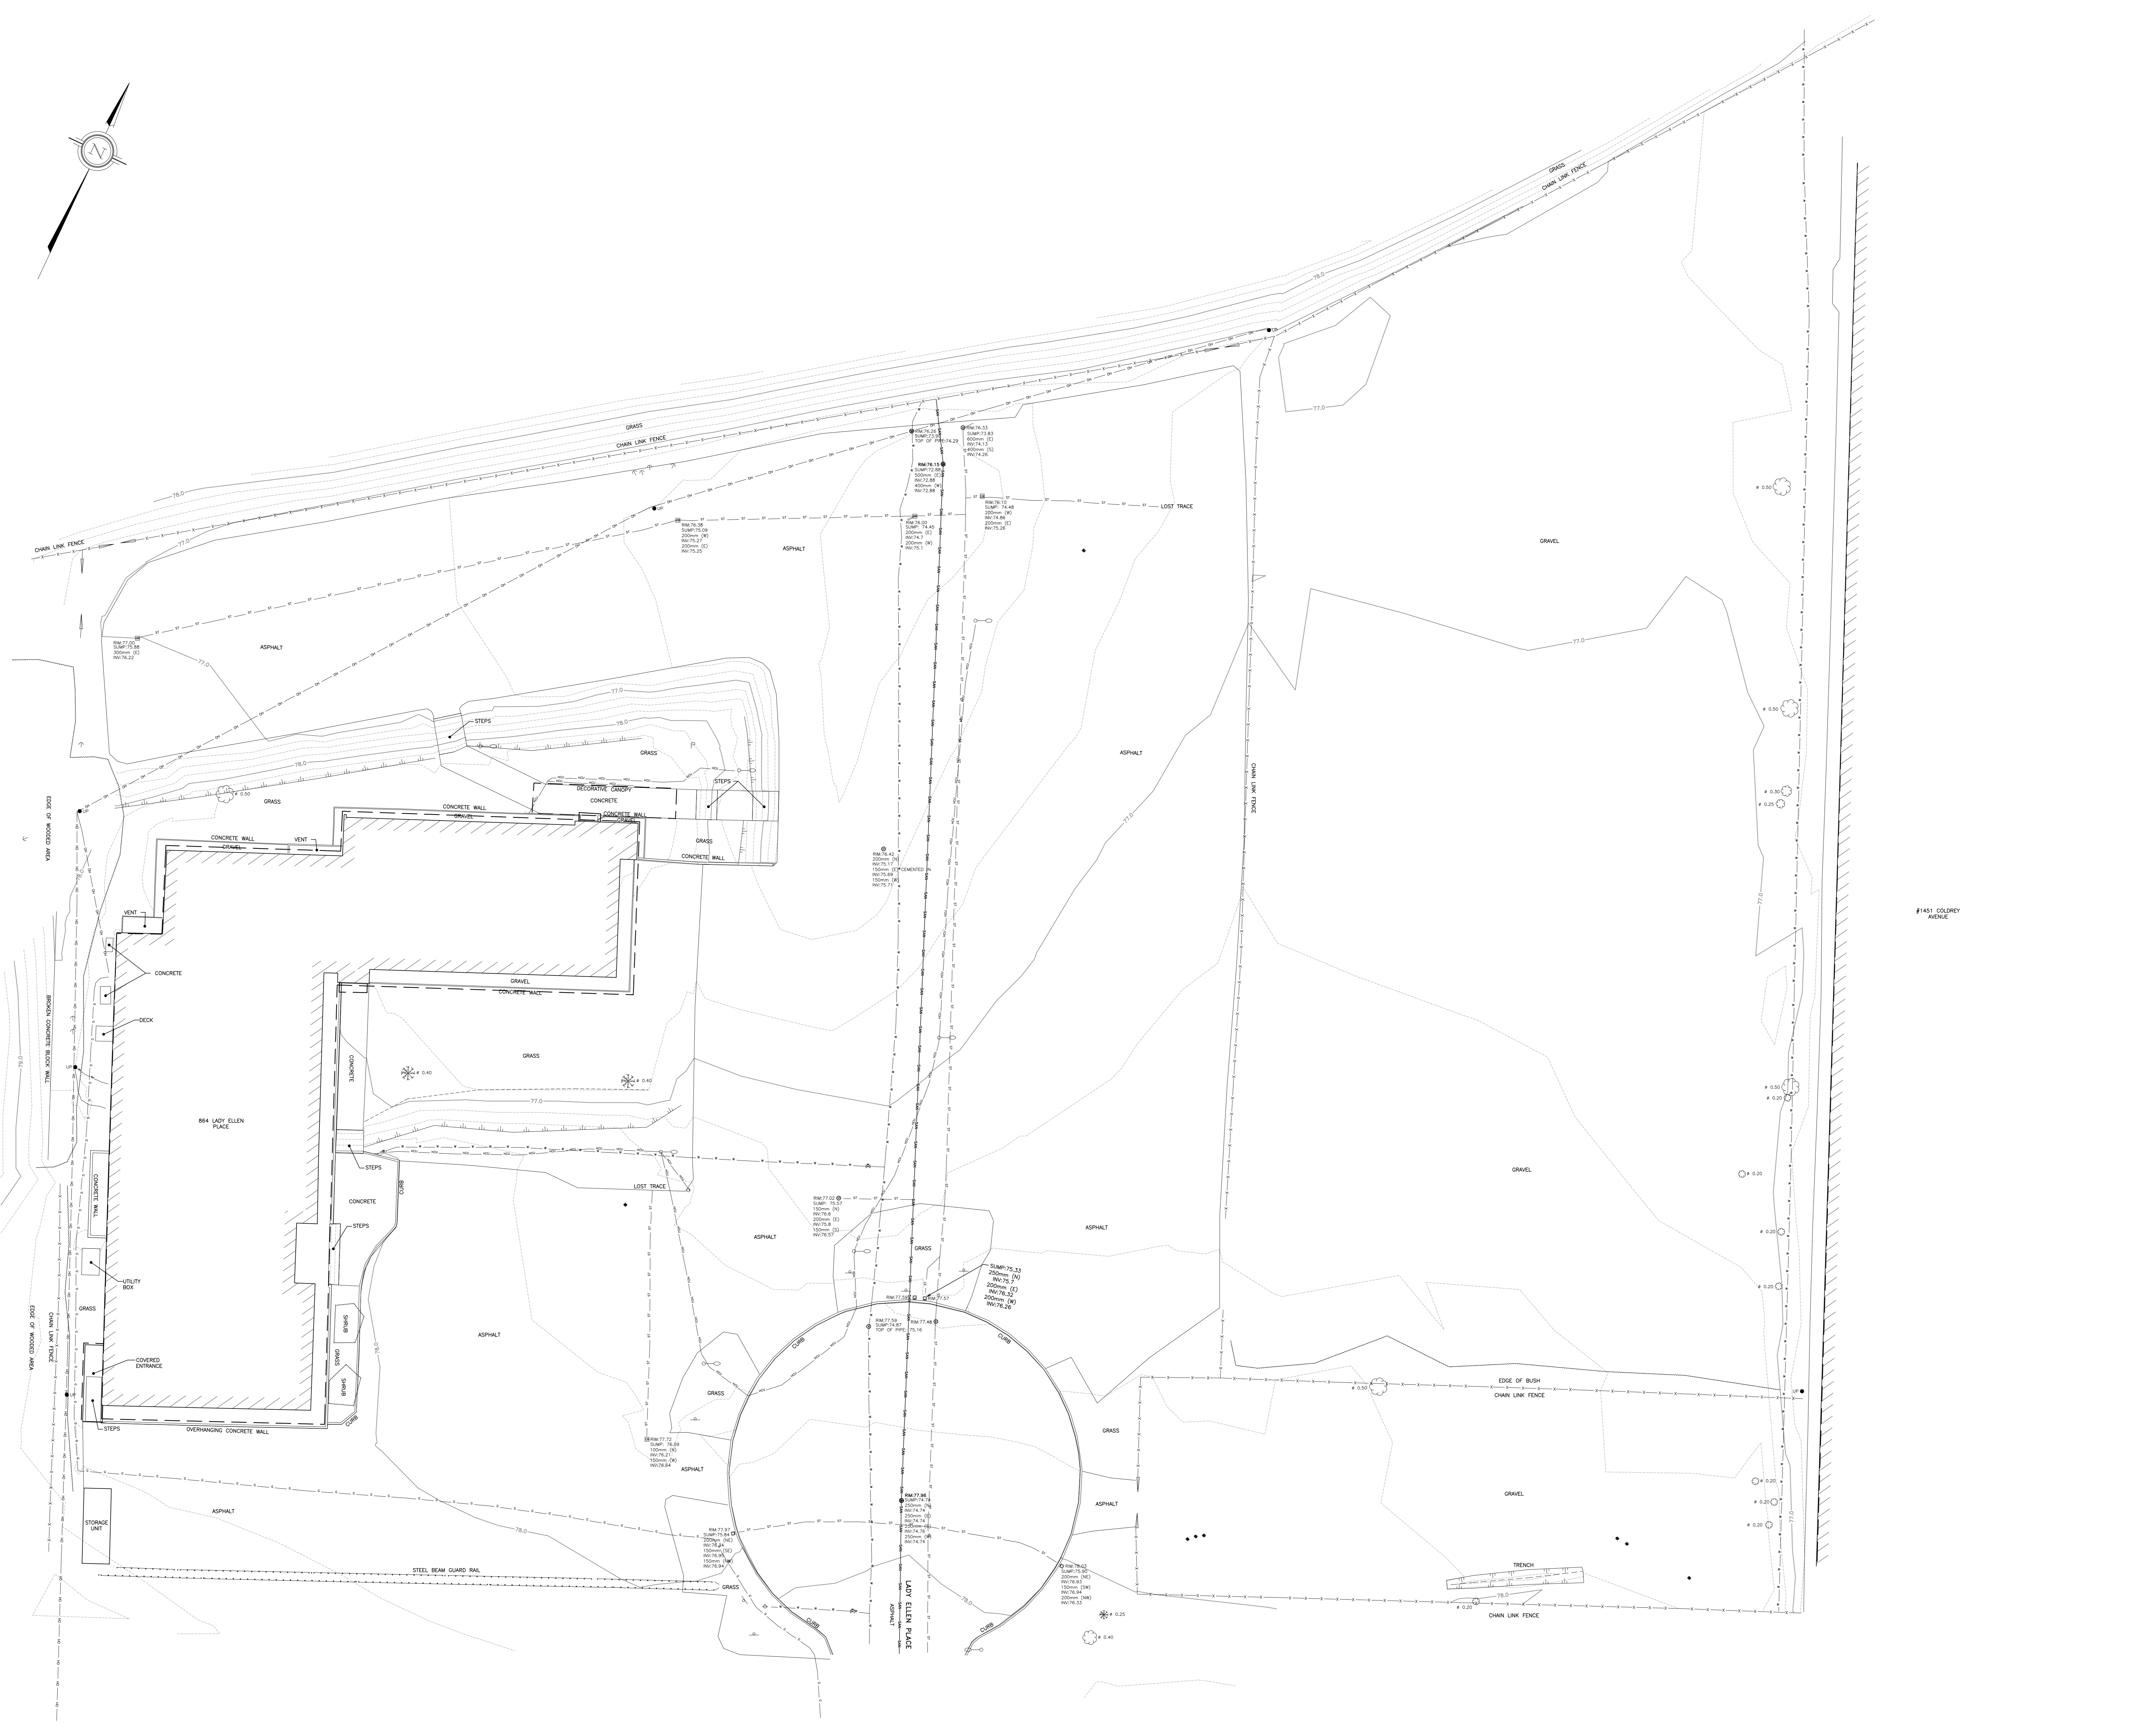

- NOTES:**
1. PROJECTION IS 3° NAD ZONE 9 (CENTRAL MERIDIAN 76°30' WEST LONGITUDE)
  2. COORDINATES SHOWN ON THIS PLAN ARE GRID AND ARE REFERRED TO NAD83 (CGRS 2011) DATUM.
  3. ELEVATIONS ARE ORTHOMETRIC AND ARE REFERRED TO THE CGVD-1928/78 VERTICAL DATUM, BEING DERIVED FROM THE VERTICAL BENCHMARK 001196530217, HAVING A PUBLISHED ELEVATION OF 85.001m.
  4. THE COMBINED SCALE FACTOR FOR THE AREA COVERED BY THIS PLAN IS 0.999963291.
  5. CONTOUR INTERVAL: MAJOR 1.00m, MINOR 0.25m
  6. THIS PLAN REPRESENTS THE BEST INFORMATION AVAILABLE AT THE TIME OF SURVEY. GEOVERRA AND ITS EMPLOYEES TAKE NO RESPONSIBILITY FOR THE LOCATION OF ANY UNDERGROUND PIPES, CONDUITS, CABLES OR FACILITIES, WHETHER SHOWN OR OMITTED FROM THIS PLAN.
  7. DATE OF SURVEY: 2022/04/27 & 2022/05/13

REVISIONS				
REV	DATE	DESCRIPTION	PC	CHK
1	22/05/20	ADDITIONAL SURVEY	A.U.	M.J. A.P.
0	22/05/03	ORIGINAL ISSUE	J.S.	M.J. A.P.

SCALE: 1:200 FULL SIZE ONLY

**TOPOGRAPHIC PLAN OF**  
864 LADY ELLEN PLACE  
OTTAWA, ONTARIO

DOR NO: 22-01473-000 DWG. NO: 22-01473-000-TOPO-R1 REV: SH: 1/1  
 GeoVerra  
 Mississauga (416)-902-8887  
 www.geoverra.com

E:\2022\05\22-01473-000-TOPO-R1.dwg  
 User: jleslie  
 Date: 2022/05/20 10:00:00 AM