
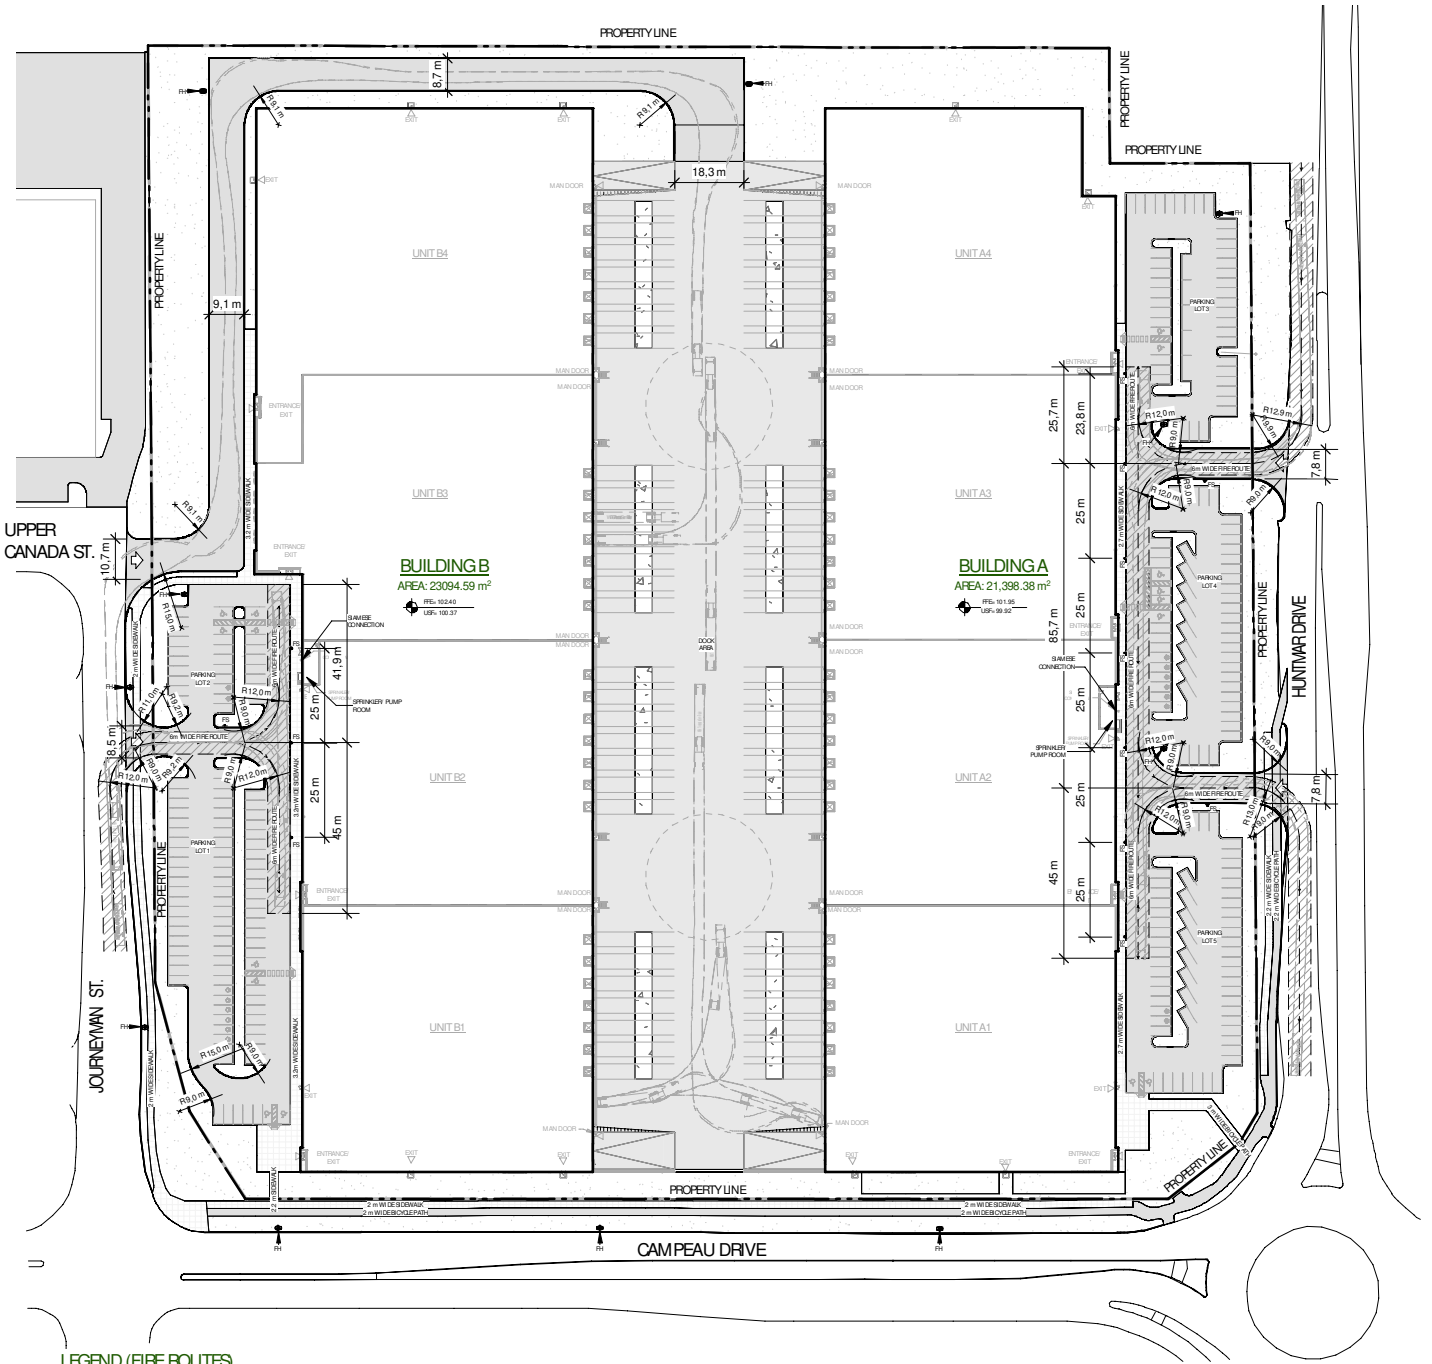
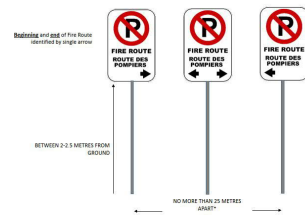


PROPERTY ADDRESS:
 405 HUNTMAR DR.
 PART OF LOT 4
 COCESSION1
 GEOGRAPHIC TOWNSHIP OF HUNTLEY
 CITY OF OTTAWA, ON.

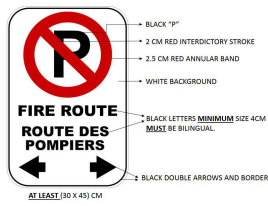

LEGEND (FIRE ROUTES)

- PROPERTY LINE
- FIRE ROUTE
- PROPOSED NEW BUILDING
- SITE ENTRANCE/EXIT
- EXISTING AND PROPOSED FIRE HYDRANT
- FIRE ROUTE SIGNAGE

FIRE ROUTE PLAN

1 : 2000

1
F1