



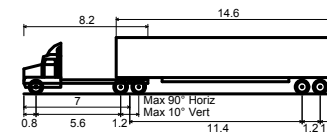

C:\temp\AcPublish\_21836\122082-TM.dwg, TM2, Nov 18, 2024 - 10:07am, rhiller

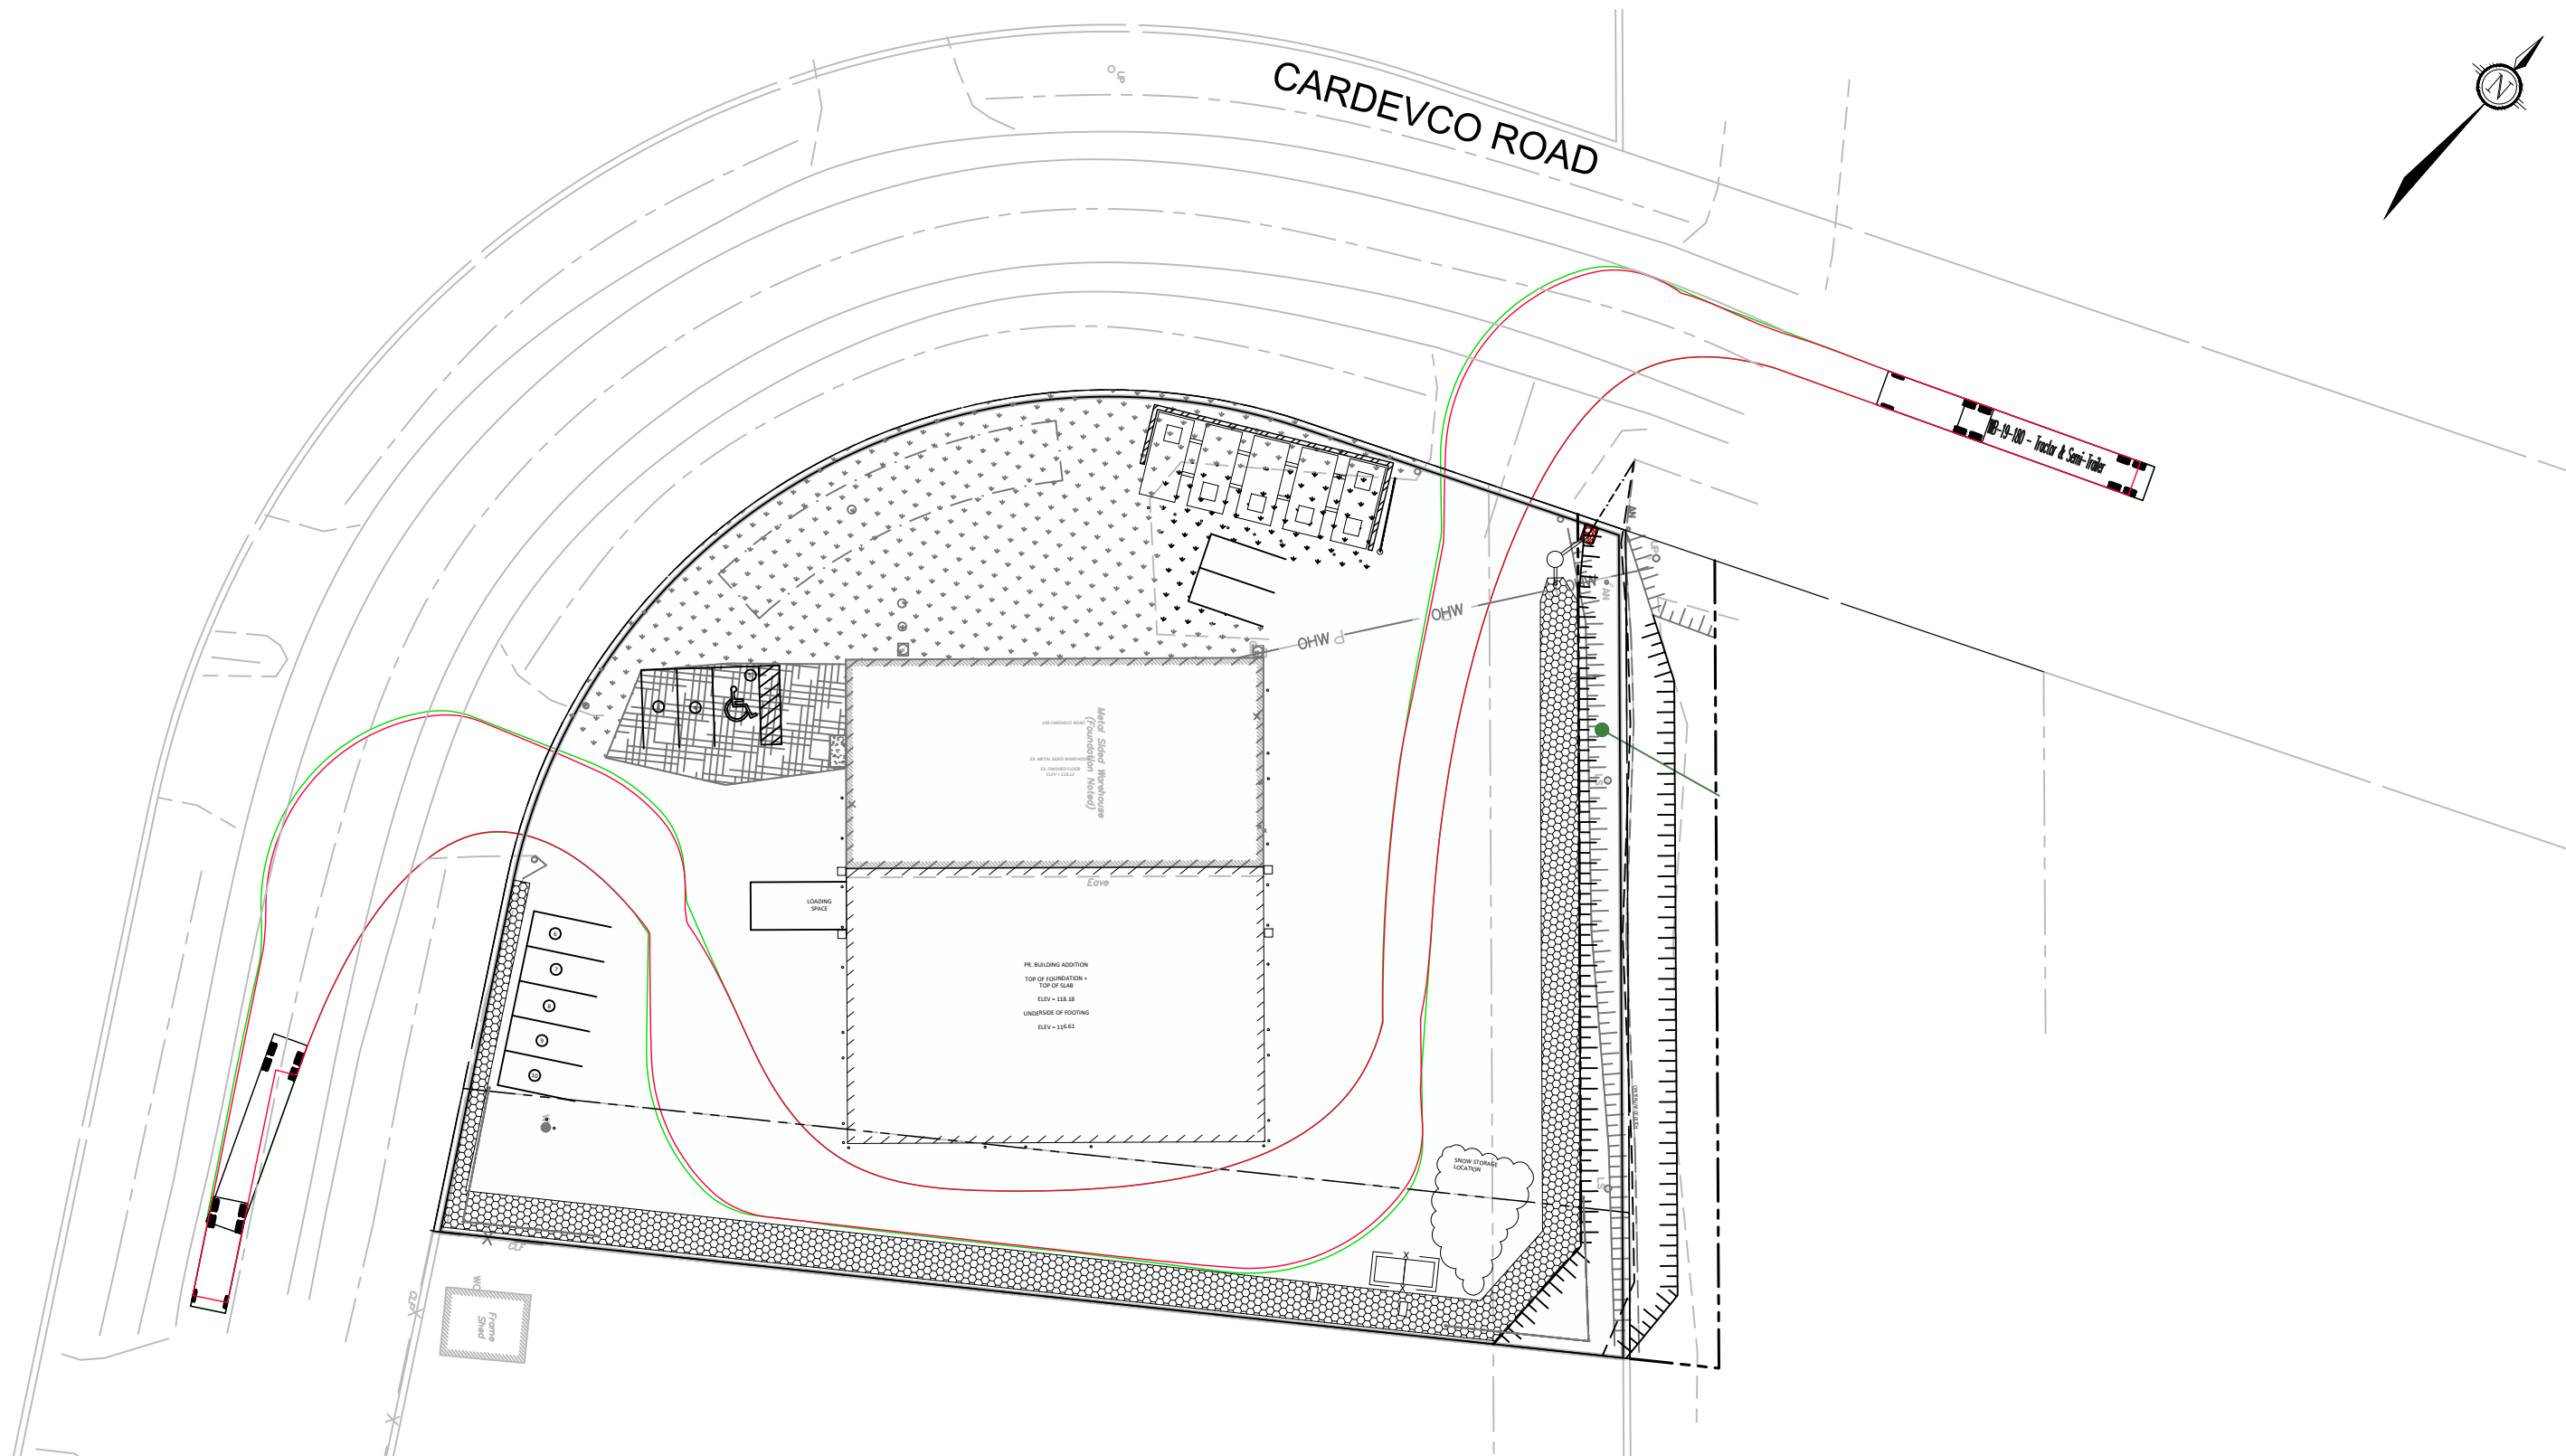

WB-19 - Tractor & Semi-Trailer

|                             |         |
|-----------------------------|---------|
| Overall Length              | 2.600m  |
| Overall Width               | 3.730m  |
| Overall Body Height         | 0.435m  |
| Min Body Ground Clearance   | 2.600m  |
| Track Width                 | 4.00s   |
| Lock-to-lock time           | 14.000m |
| Curb to Curb Turning Radius |         |

**NOVATECH**

Engineers, Planners & Landscape Architects  
Suite 200, 240 Michael Cowpland Drive  
Ottawa, Ontario, Canada K2M 1P6

Telephone (613) 254-9643  
Facsimile (613) 254-5867  
Website [www.novatech-eng.com](http://www.novatech-eng.com)

158 CARDEVCO ROAD

TURNING MOVEMENTS  
(WB-19)

SCALE 1 : 500 0 5m 10m 20m

DATE NOV 2024 JOB 122082 FIGURE TM-2