


ARCH D (24x36) TITLEBLOCK © 2022, NICHOLAS CARAGIANIS ARCHITECT INC.

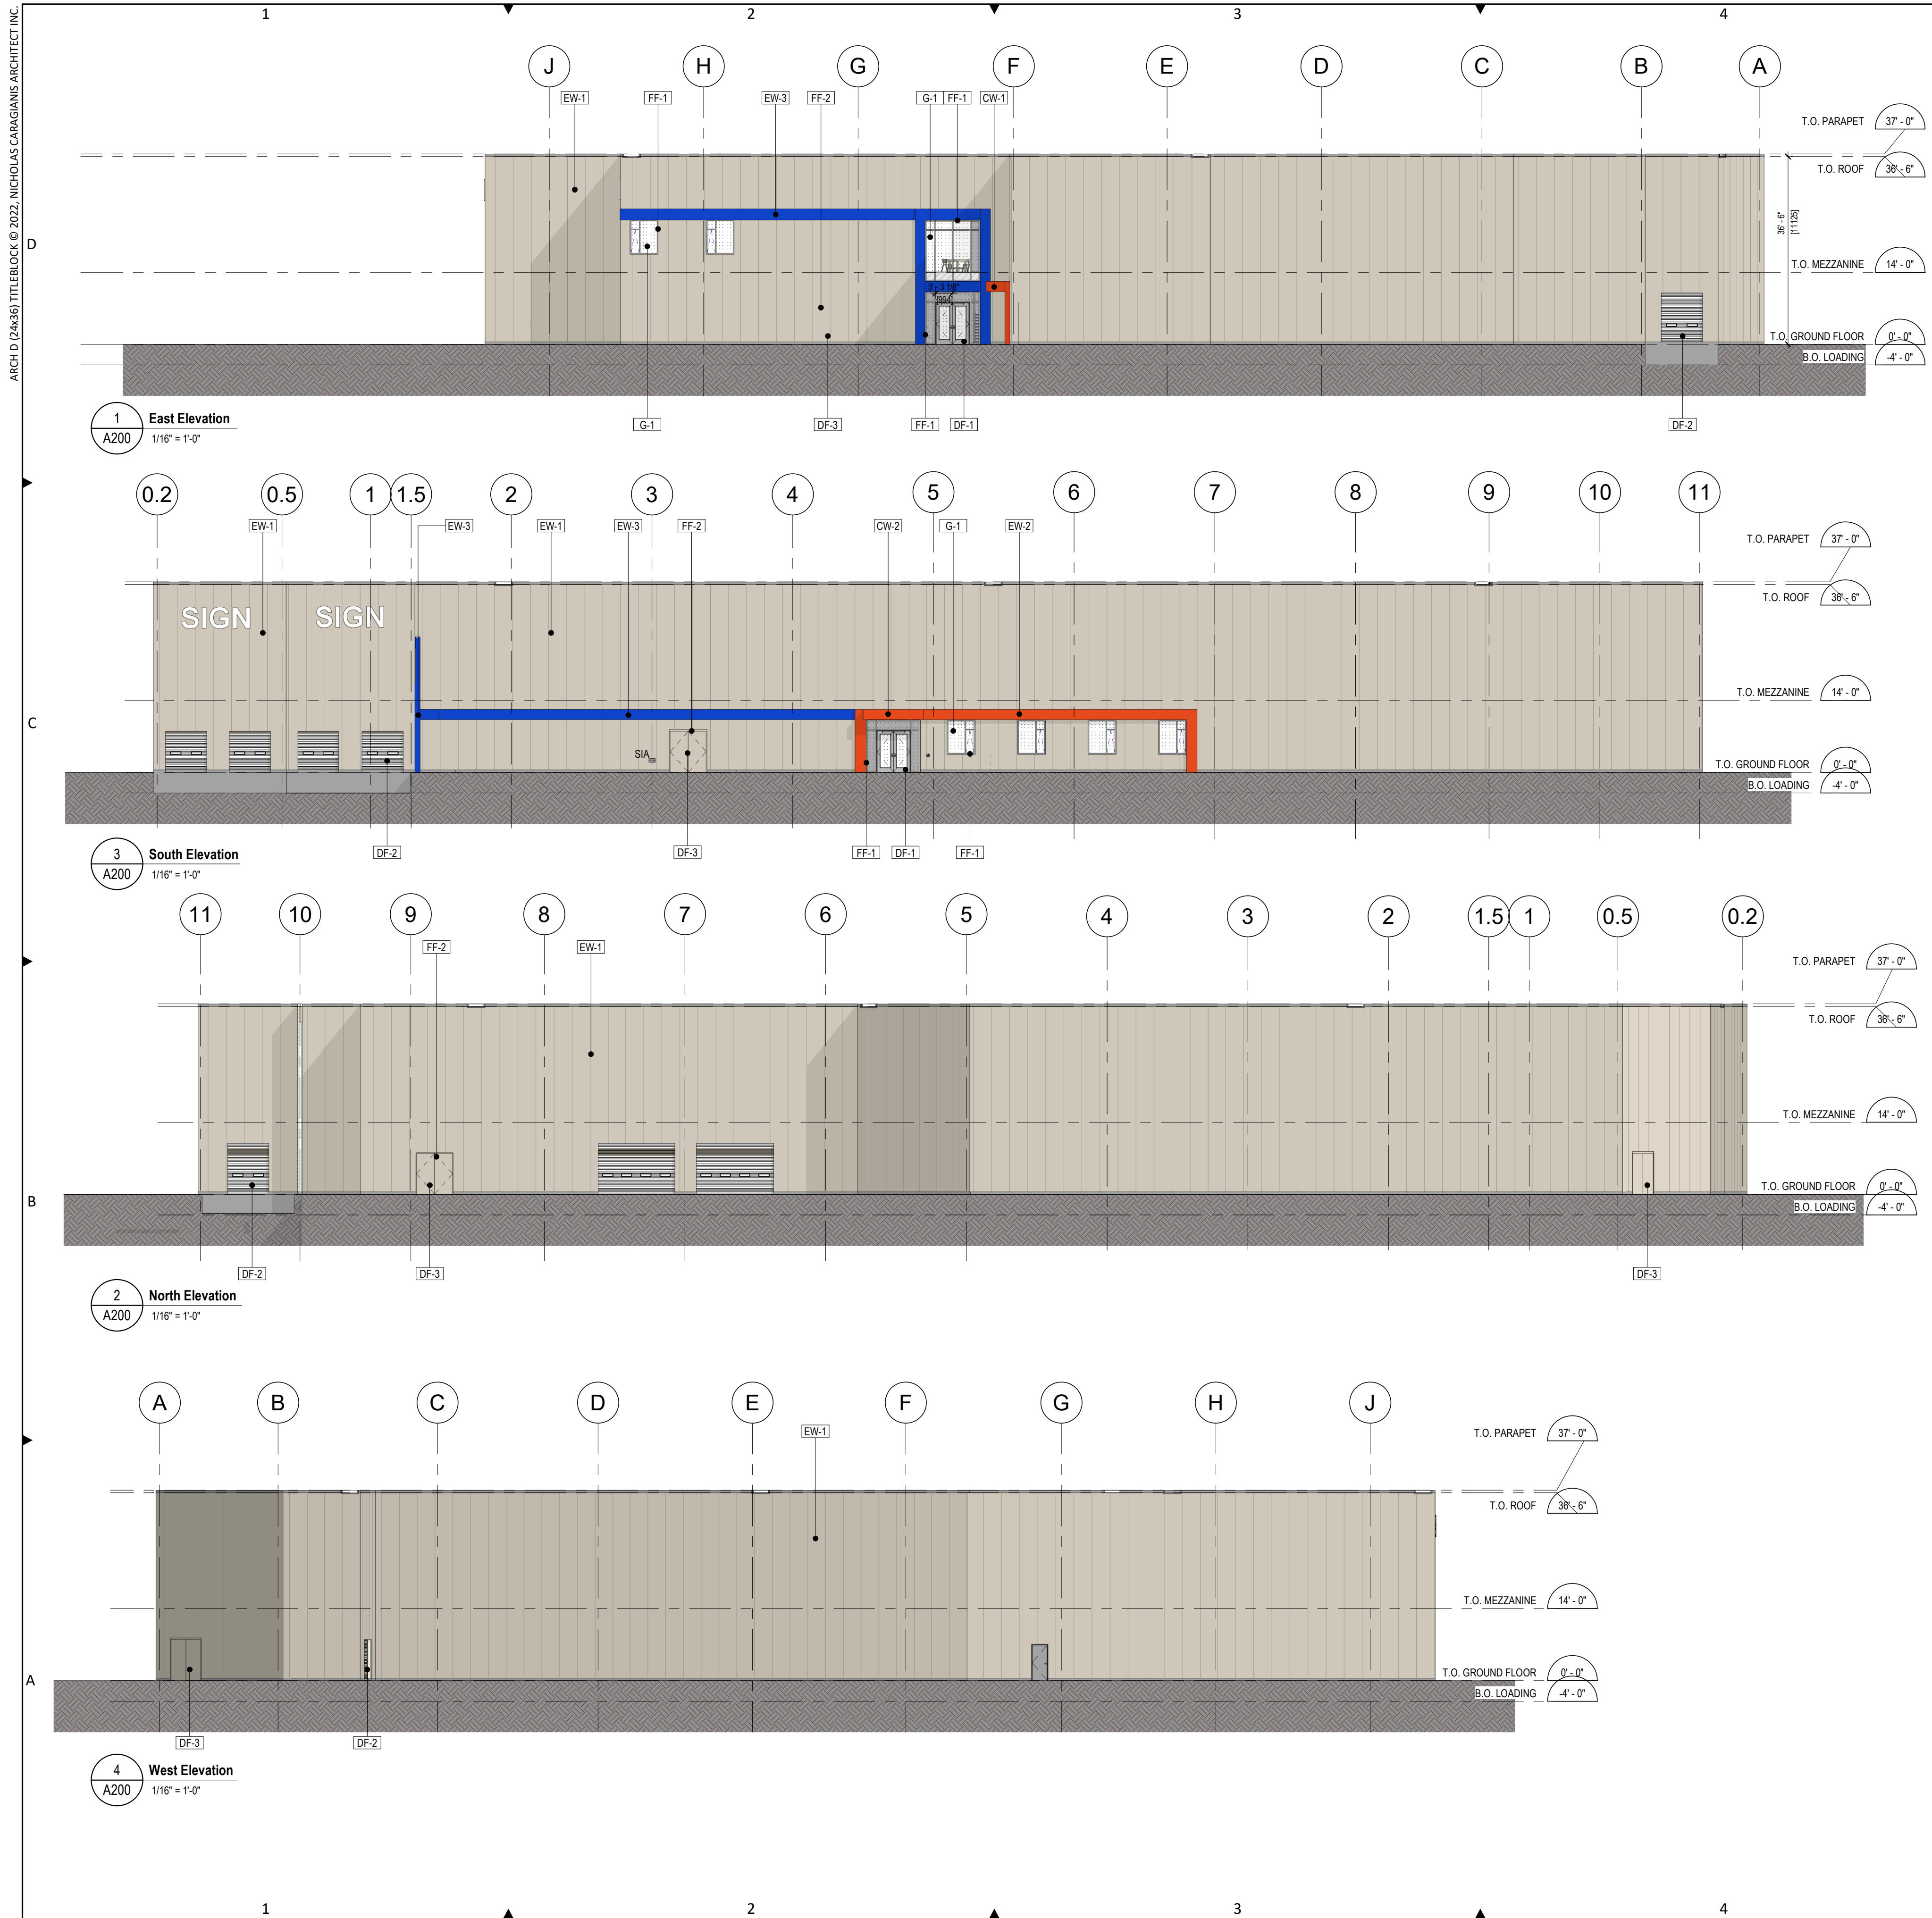


GENERAL NOTES:
1. REFER TO SHEET A-101 FOR BOLLARD DETAILS.

DRAWING NOTES: ##

nicholas caragianis architect inc.

137 Pamilla Street
Ottawa ON K1S 3K9
613 937 6801 ncarchitect.ca

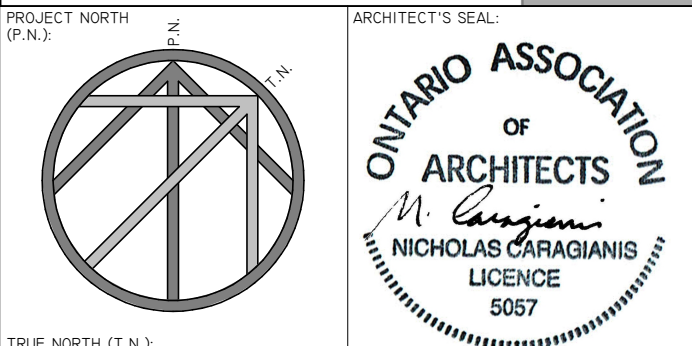

© Copyright 2021, Nicholas Caragianis Architect Inc. All Rights Reserved.

Notes: Contractor must verify all drawings, dimensions, details and specifications and report any discrepancies to the architect before proceeding with work. All drawings and specifications are instruments of service and the property of the architect, and these must be returned at the completion of the project, and may not be reproduced without the architect's written permission. All drawings are to be read in conjunction with specifications and consultants' documents. Do not scale drawings. Do not use for construction unless both indicated as "For Construction" and bearing the architect's stamp and signature. All construction to meet local, provincial and federal requirements.

CIVIL:
D.B. Grey Engineering Inc.
700 Long Point Circle, Ottawa
Ontario K1T 4E9
TEL: 613-425-8044

MECHANICAL & ELECTRICAL:
Miriton Ltd.
31-2000 Thurston Drive, Ottawa
Ontario K1G 4K7
TEL: 613-722-5486

STRUCTURAL:
D+M Structural Engineering
110-333 Preston Street, Ottawa
Ontario K1S 5N4
TEL: 613-651-9490

ENVIRONMENTAL:
Terrapex Environmental Ltd.
1-20 Gurdwara Road, Ottawa
Ontario K2E 8B3
TEL: 613-745-6471

LANDSCAPING & PLANNING:
Novatech
200-240 Michael Cowpland Dr
Ottawa, Ontario K2M 1P6
TEL: 613-254-9643

6	2023-02-14	ISSUED FOR SPC
5	2023-02-06	CONSULTANT COORD
4	2023-02-03	ISSUED FOR CLIENT SIGN-OFF
3	2023-01-26	ISSUED FOR CLIENT SIGN-OFF
2	2023-01-19	ISSUED FOR COORDINATION
1	2023-01-16	ISSUED FOR COORDINATION
#	YYYY-MM-DD	REVISIONS

CLIENT NAME AND ADDRESS:
AVENYN FUND
2503-359 KENT ST.
OTTAWA ON K2P 0R6

PROJECT NAME AND LOCATION:
MICHAEL STREET
1591 & 1611 MICHAEL STREET,
OTTAWA, ON
K1B 3T3

N/A PROJECT NUMBER: 2022.0003
OWNER'S CONTRACT NUMBER: CLIENT PROJECT NUMBER:

SHEET TITLE:
ELEVATIONS

SCALE: As Indicated
SHEET #: A200
DATE CREATED: 04/15/21

EXTERIOR FINISHES SCHEDULE		
TYPE	DESCRIPTION	COLOR
CW-1	CANOPY CLADDING - CLIPPED ALUMINUM PANEL	ALUCOBOND AXCENT CARB RED
CW-2	CANOPY CLADDING - CLIPPED ALUMINUM PANEL	ALUCOBOND AXCENT ULTRAMARINE BLUE
DF-1	GLAZED DOOR W/ SIDELITE	CLEAR ANOXIDIZED ALUMINUM
DF-2	GARAGA OVERHEAD DOOR	GARAGA STANDARD 'CLAYSTONE'
DF-3	INSULATED METAL DOOR	PAINTED TO MATCH IMP.
EW-1	NORBEC VERTICAL IMP	NORBEC CLASSIC PVDF 'SANDSTONE'
EW-2	CLEAR GLAZING	CLEAR
EW-3	ALUCOBOND CLIPPED ALUMINUM PANEL	ALUCOBOND AXCENT ULTRAMARINE BLUE
FF-1	GLAZING FRAME	CLEAR ANOXIDIZED ALUMINUM
FF-2	INSULATED METAL DOOR FRAME	PAINTED TO MATCH IMP.
G-1	CLEAR GLAZING	CLEAR