


SHEET NOTES  
N.01 PLANTER BOX, 4'-0" HEIGHT

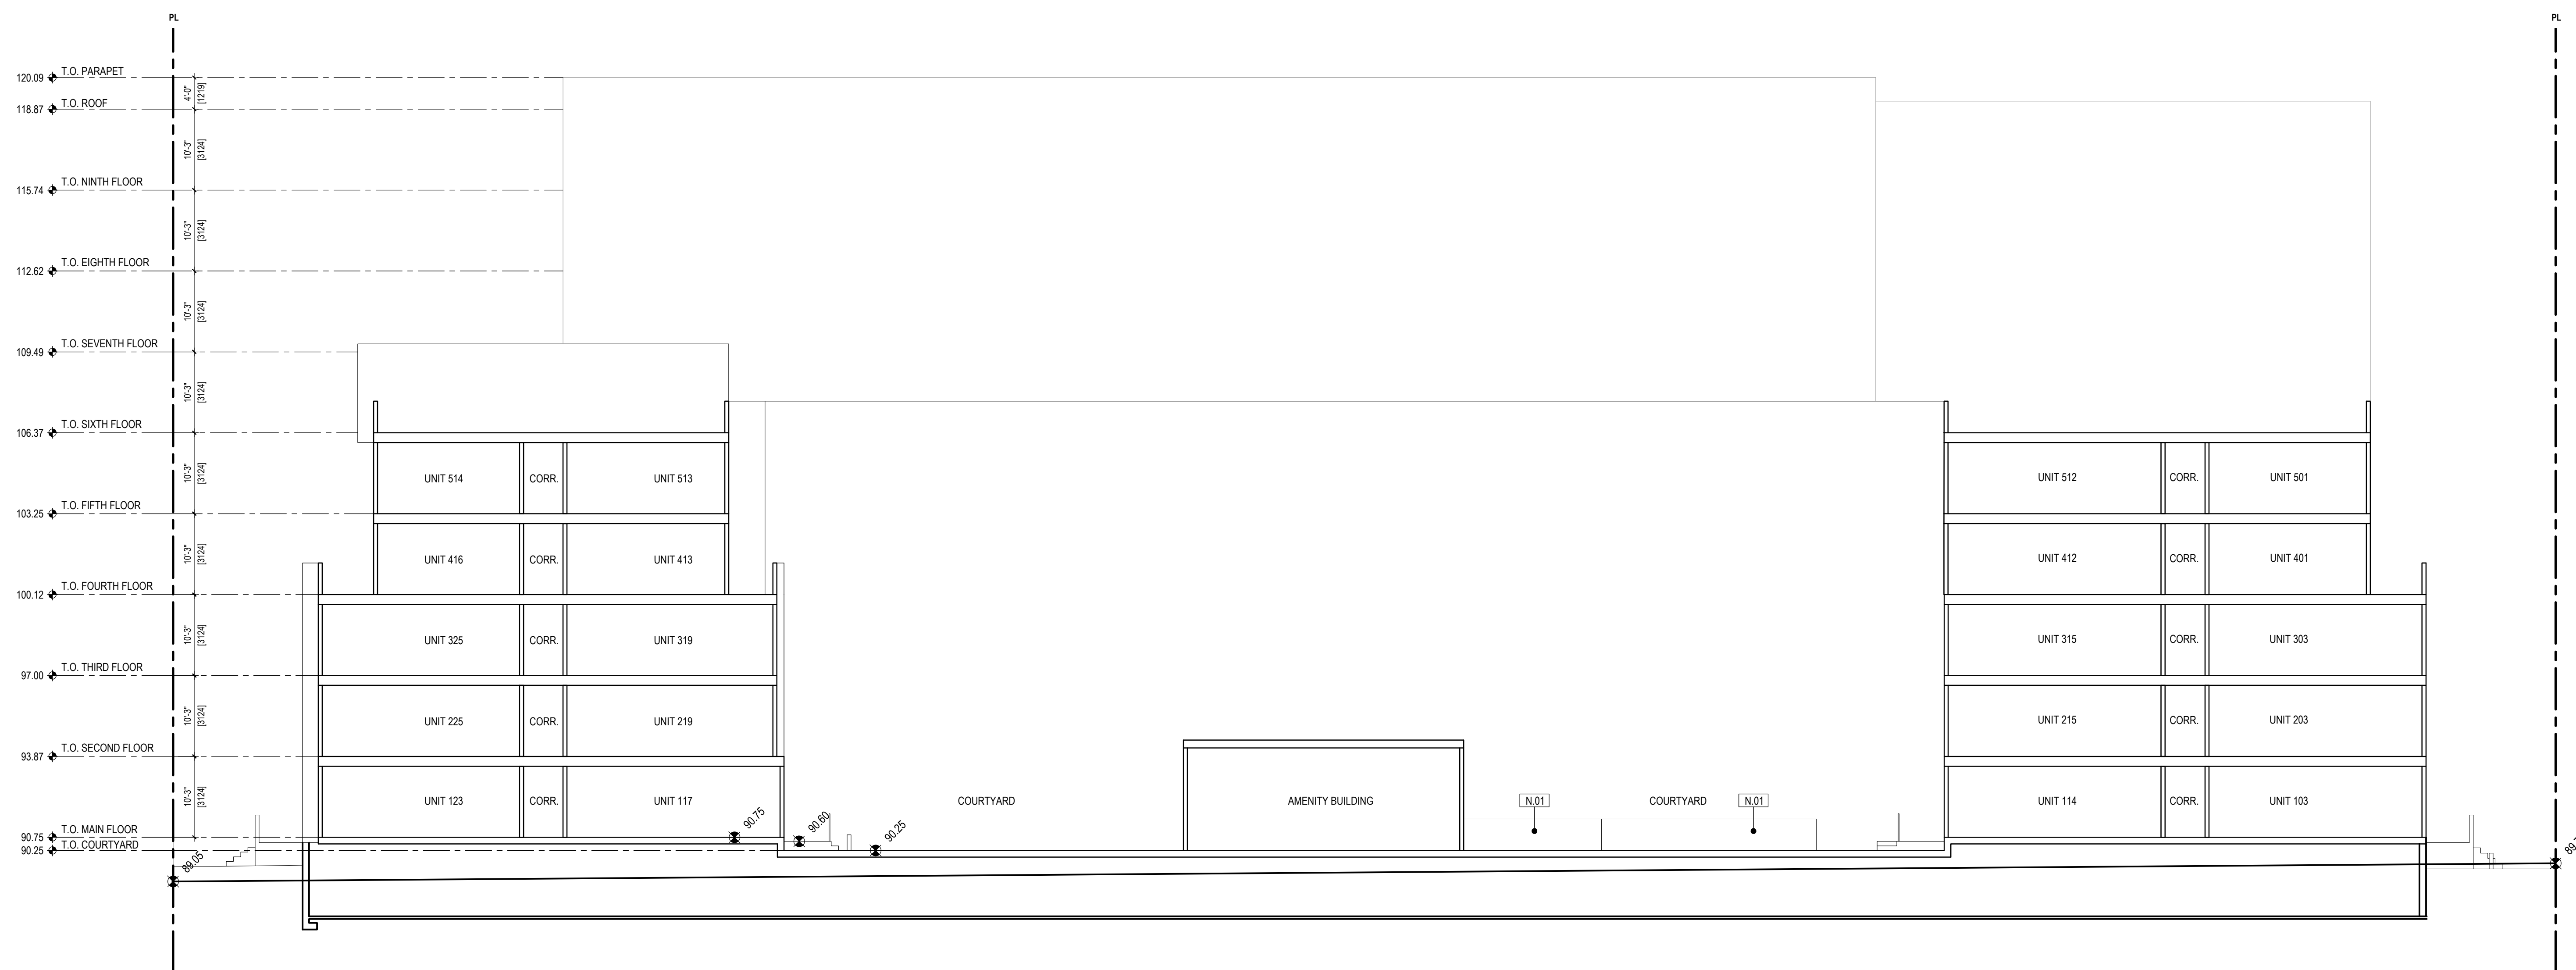

1 BUILDING SECTION NO.1  
DP.200 3/32" = 1'-0"

**PROJECT TEAM**  
**ARCHITECT**  
 FAAS ARCHITECTURE  
 PROGRAM DIRECTOR/COOPER  
 403.923.5072  
**PLANNING**  
 C/F PLANNING & DESIGN  
 CHRISTINE MACIANG  
 613.890.8345  
**CIVIL**  
 DESIGN WORKS  
 HEATHER BOYD  
 781.344.0202  
**LANDSCAPE ARCHITECT**  
 CSW LANDSCAPE ARCHITECTS LTD.  
 LISA MACDONALD  
 613.897.1527  
**TRANSPORTATION**  
 IB GROUP  
 BEN PRISCIO/NEVEU  
 613.225.1311 ext.64074  
**ENVIRONMENTAL**  
 GRADIENT WIND ENGINEERING  
 JOSHUA FOSTER  
 613.836.0634

**RELEASES**

NO.	DESCRIPTION	DATE
02	ISSUED FOR SPC	02.28.23
01	ISSUED FOR CLC	10.24.22

PROJECT NAME  
**1050 TAWADINA RD WATERIDGE**

MANAGER ADDRESS  
 1050 TAWADINA RD  
 OTTAWA, ON  
 LOCAL KEYWORD  
 PART OF BLOCK 11  
 REGISTERED PLAN 448-1951  
 CITY OF OTTAWA  
 ANNE O'SULLIVAN, VOLLEBECK LTD. 2022

PROJECT NO.  
**22.01.W.U.**  
 DRAWN  
 LB JA  
 DATE  
 22.01.14 SCALE  
 AS NOTED

DRAWING TITLE  
**BUILDING SECTION 01**

**SPC.200**

THIS DRAWING AND DESIGN ARE AT ALL TIMES TO REMAIN THE EXCLUSIVE PROPERTY OF THE ARCHITECT AND MAY NOT BE USED OR REPRODUCED WITHOUT PRIOR WRITTEN CONSENT.

### SHEET NOTES

**N.01** PLANTER BOX, 4'-0" HEIGHT

### PROJECT TEAM

**ARCHITECT**  
FAAS ARCHITECTURE  
BROCK KIDDEREN-COOPER  
403.923.5072

**PLANNING**  
C/F PLANNING & DESIGN  
CHRISTINE MCLANG  
613.890.8345

**CIVIL**  
DESIGN WORKS  
HEATHER BOYD  
781.344.0252

**LANDSCAPE ARCHITECT**  
CSW LANDSCAPE ARCHITECTS LTD.  
LISA MACDONALD  
613.897.1927

**TRANSPORTATION**  
IBI GROUP  
IBI PARISCOLO NEVEU  
613.225.1311 ext 64074

**ENVIRONMENTAL**  
GRADIENT WIND ENGINEERING  
JOSHUA FOSTER  
613.836.0634

### RELEASES

NO.	DESCRIPTION	DATE

02	ISSUED FOR SPC	02.28.23
01	ISSUED FOR CLC	10.24.22

PROJECT NAME

1050 TAWADINA RD WATERIDGE

BLANK ADDRESS  
1050 TAWADINA RD  
OTTAWA, ON

LEGAL REFERENCE  
PART OF BLOCK 11  
REGISTERED PLAN 448-1651  
CITY OF OTTAWA

ANNIS, O'SULLIVAN, VOLLEBREK LTD. 2022

PROJECT NO.

22.01.W.U.

DRAWN

LB JA

CHECKED

DATE

22.01.14

SCALE

AS NOTED


DRAWING TITLE

BUILDING SECTION 02

DRAWING NUMBER

SPC.201

THIS DRAWING AND DESIGN ARE AT ALL TIMES TO REMAIN THE EXCLUSIVE PROPERTY OF THE ARCHITECT AND MAY NOT BE USED OR REPRODUCED WITHOUT PRIOR WRITTEN CONSENT

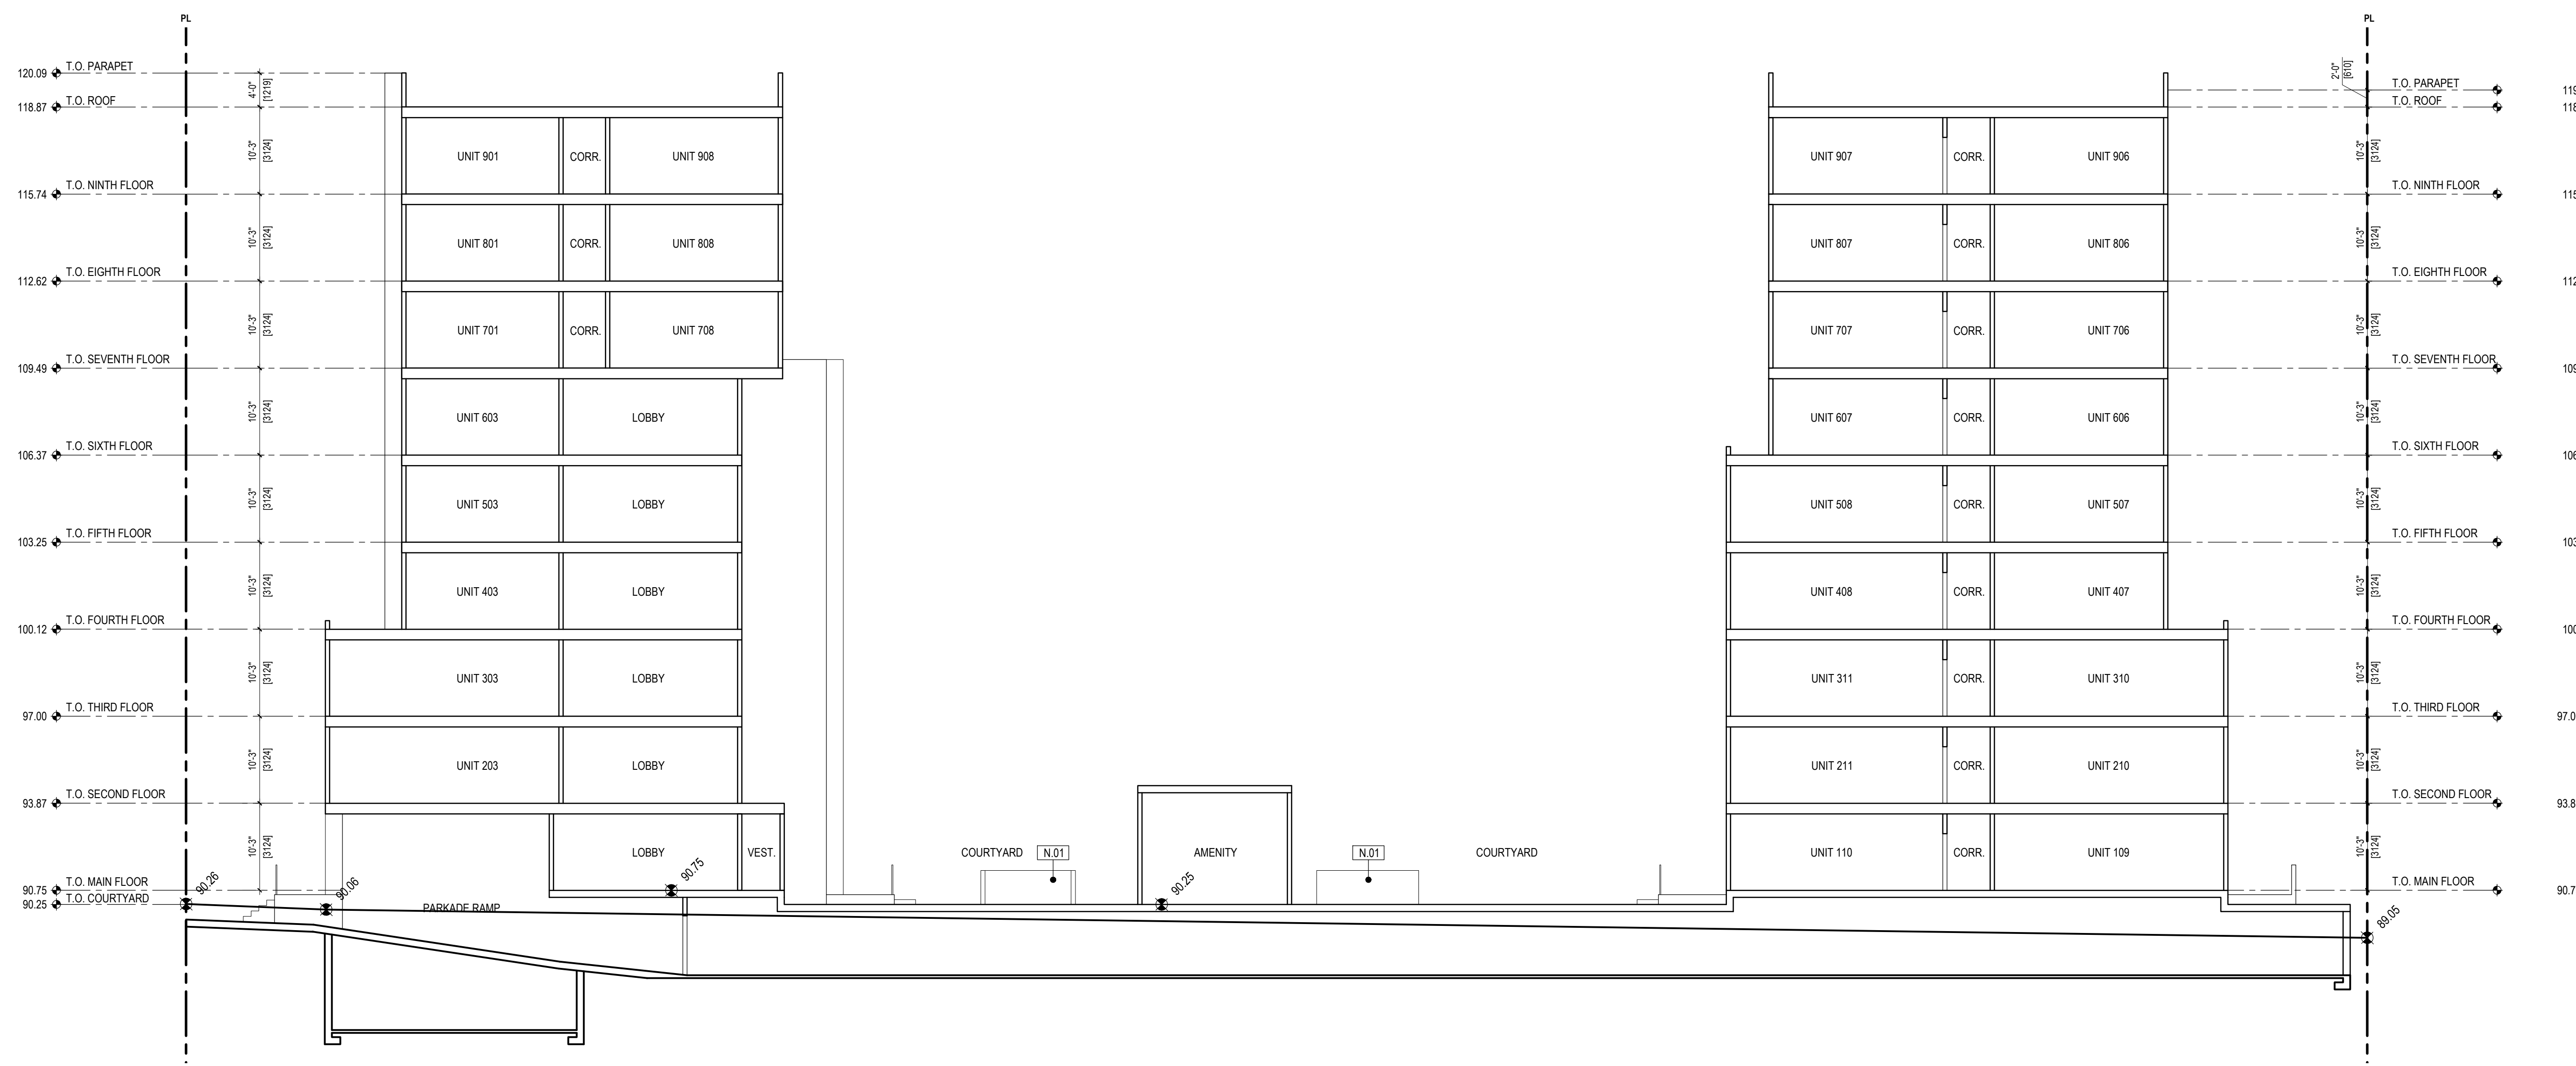

1 BUILDING SECTION NO.2  
DP.201 3/32" = 1'-0"

### PROJECT TEAM

**ARCHITECT**  
FAAS ARCHITECTURE  
PROGAM /@PROGAM-@COOPER  
403.922.5072


**PLANNING**  
OF PLANNING & DESIGN  
CHRISTINE MACIANG  
613.890.8349

**CIVIL**  
DESIGN WORKS  
HEATHER BOYD  
763.346.0202

**LANDSCAPE ARCHITECT**  
CSW LANDSCAPE ARCHITECTS LTD.  
LISA MACDONALD  
613.897.1227

**TRANSPORTATION**  
IBI GROUP  
BEN PASCOLO-NEVEU  
613.225.1311 ext.64074

**ENVIRONMENTAL**  
GRADIENT WIND ENGINEERING  
JOSHUA FOSTER  
613.836.0634

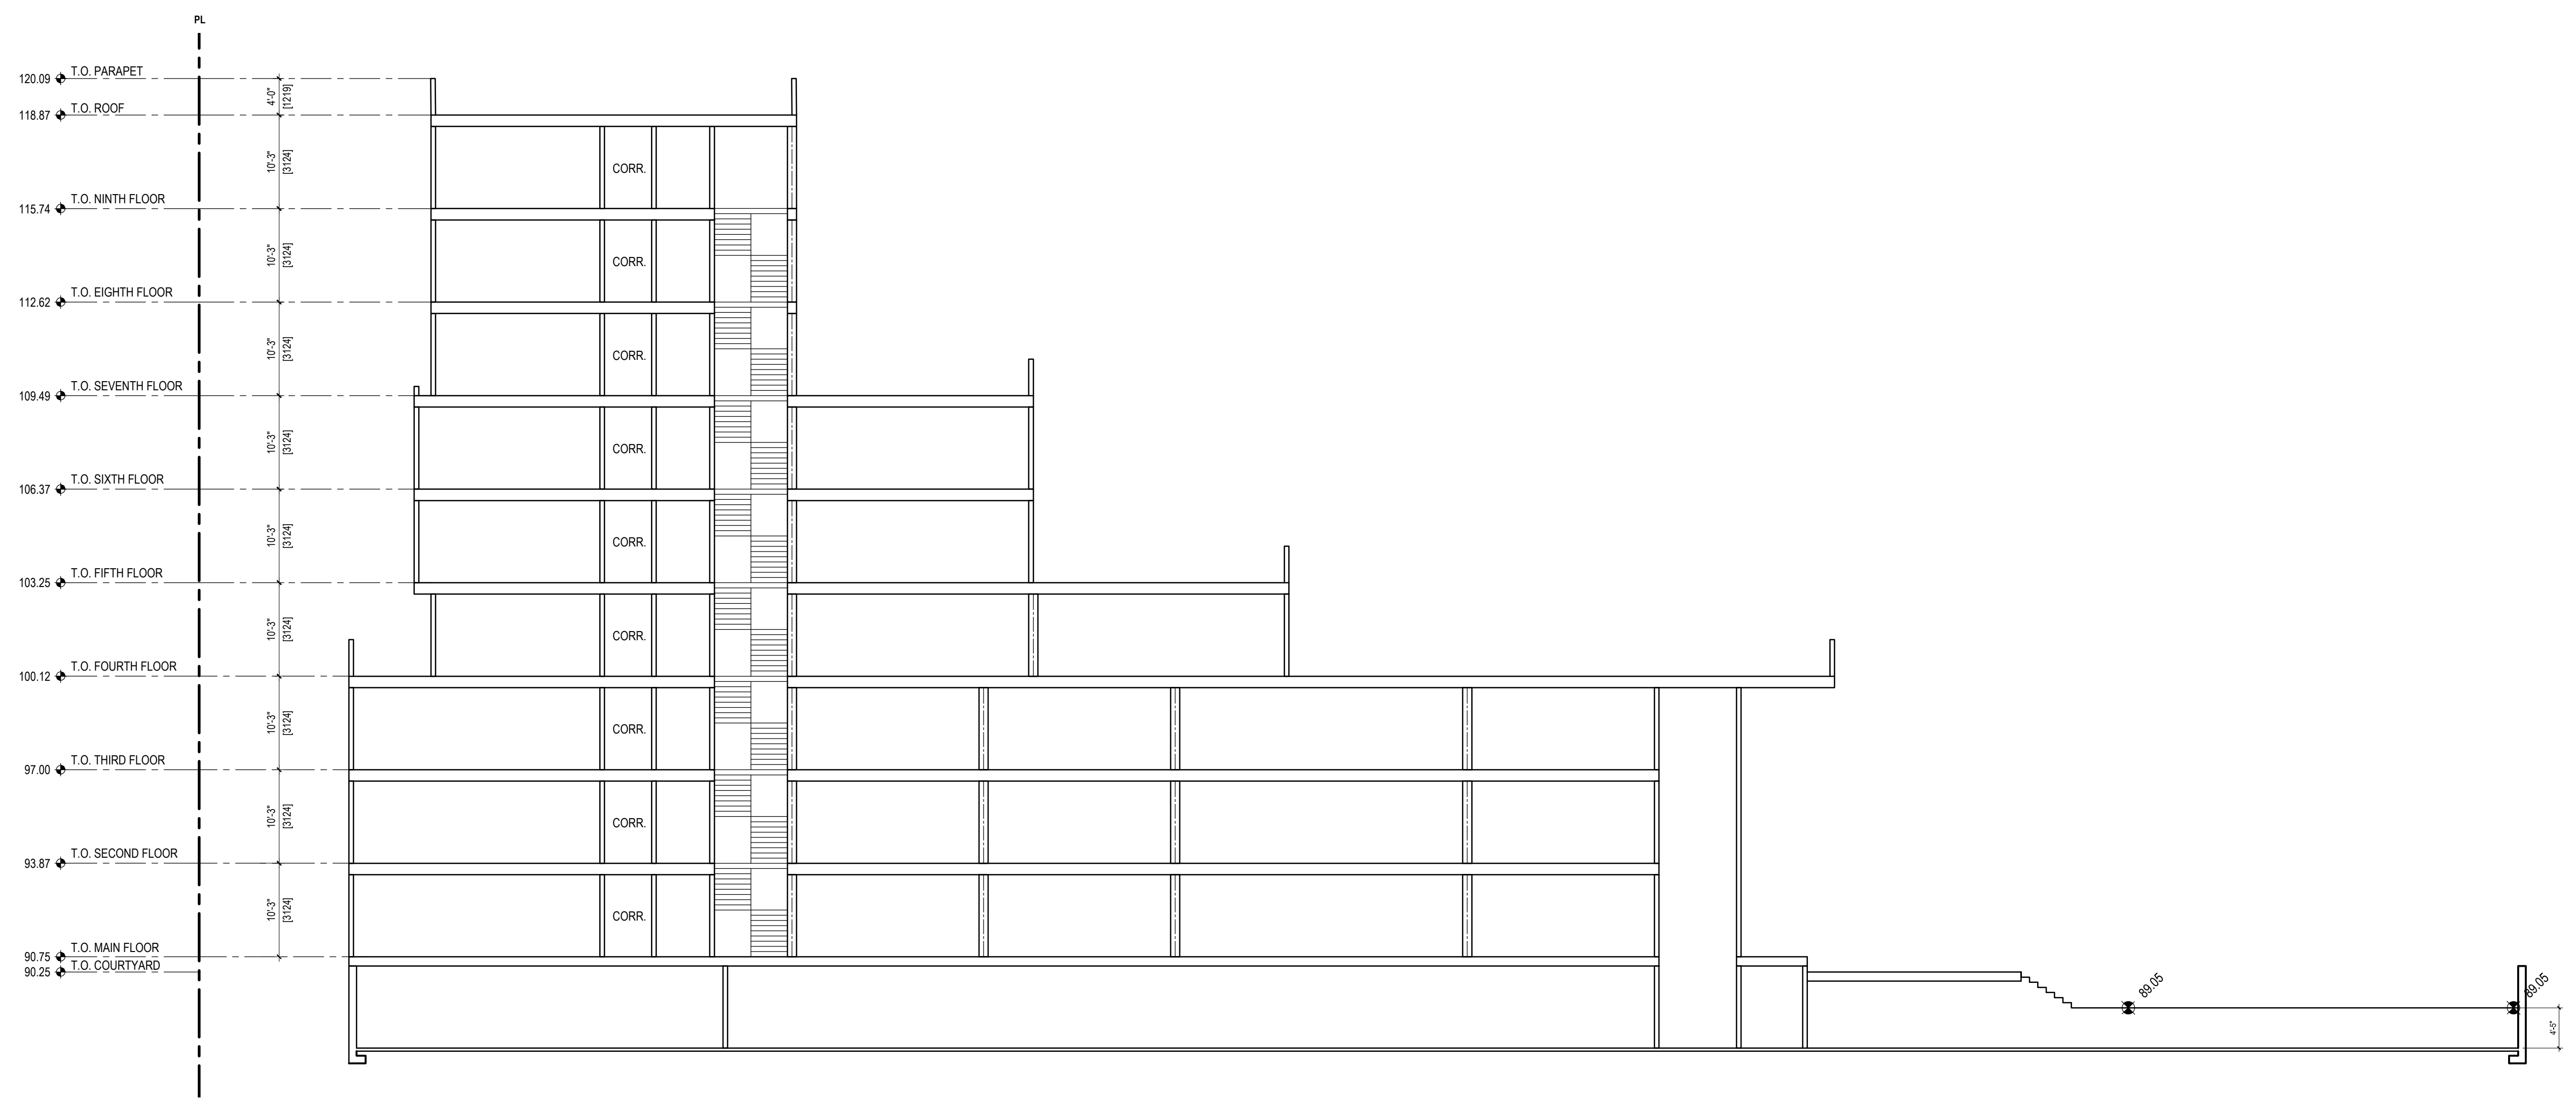

1	<b>BUILDING SECTION NO.2</b>
DP.201	3'32" - 1'-0"

### RELEASES

NO.	DESCRIPTION	DATE

02	ISSUED FOR SPC	02.28.23
01	ISSUED FOR CLC	10.24.22

PROJECT NAME

**1050 TAWADINA RD  
WATERIDGE**

MANAGER ADDRESS  
1050 TAWADINA RD  
OTTAWA, ON

LOCAL REFERENCE  
PART OF BLOCK 11  
REGISTERED PLAN 488-1851  
CITY OF OTTAWA

ANNIS, O'SULLIVAN, VOLLEBECK LTD. 2022

PROJECT NO.  
**22.01.W.U.**

DRAWN  
LB JA

CHECKED  
DATE  
22.01.14

SCALE  
AS NOTED

DRAWING TITLE  
**BUILDING SECTION 02**

DRAWING NUMBER

# SPC.201

THIS DRAWING AND DESIGN ARE AT ALL TIMES TO REMAIN THE EXCLUSIVE PROPERTY OF THE ARCHITECT AND MAY NOT BE USED OR REPRODUCED WITHOUT PRIOR WRITTEN CONSENT