

METRIC
 DISTANCES AND COORDINATES SHOWN ON THIS PLAN ARE IN METRES
 AND CAN BE CONVERTED TO FEET BY DIVIDING BY 0.3048

P I N P A R T 1, 4 R - 4 1 - 4 7
 (D E D I C A T E D A S J E A N N E D ' A R C B O U L E V A R D S O U T H B Y B Y - L A W N o. 3 O F 1 9 8 7, I N S T. N o. 5 3 1 2 8 6)


P A R T 5, 4 R - 4 1 4 7 (D E D I C A T E D A S J E A N N E D ' A R C B O U L E V A R D S O U T H B Y B Y - L A W N o. 1 3 5, I N S T. N o. 5 2 1 8 0 0)

P L A N 4 R - 2 7 8 3 7 P I N 0 4 4 1 9 - 0 6 0 5

C O N C E S S I O N
 P I N 0 4 4 1 9 - 0 6 0 6

CAUTION
 THIS IS NOT A PLAN OF SURVEY AND SHALL NOT
 BE USED EXCEPT FOR THE PURPOSE INDICATED
 IN THE TITLE BLOCK.

SCALE 1 : 250

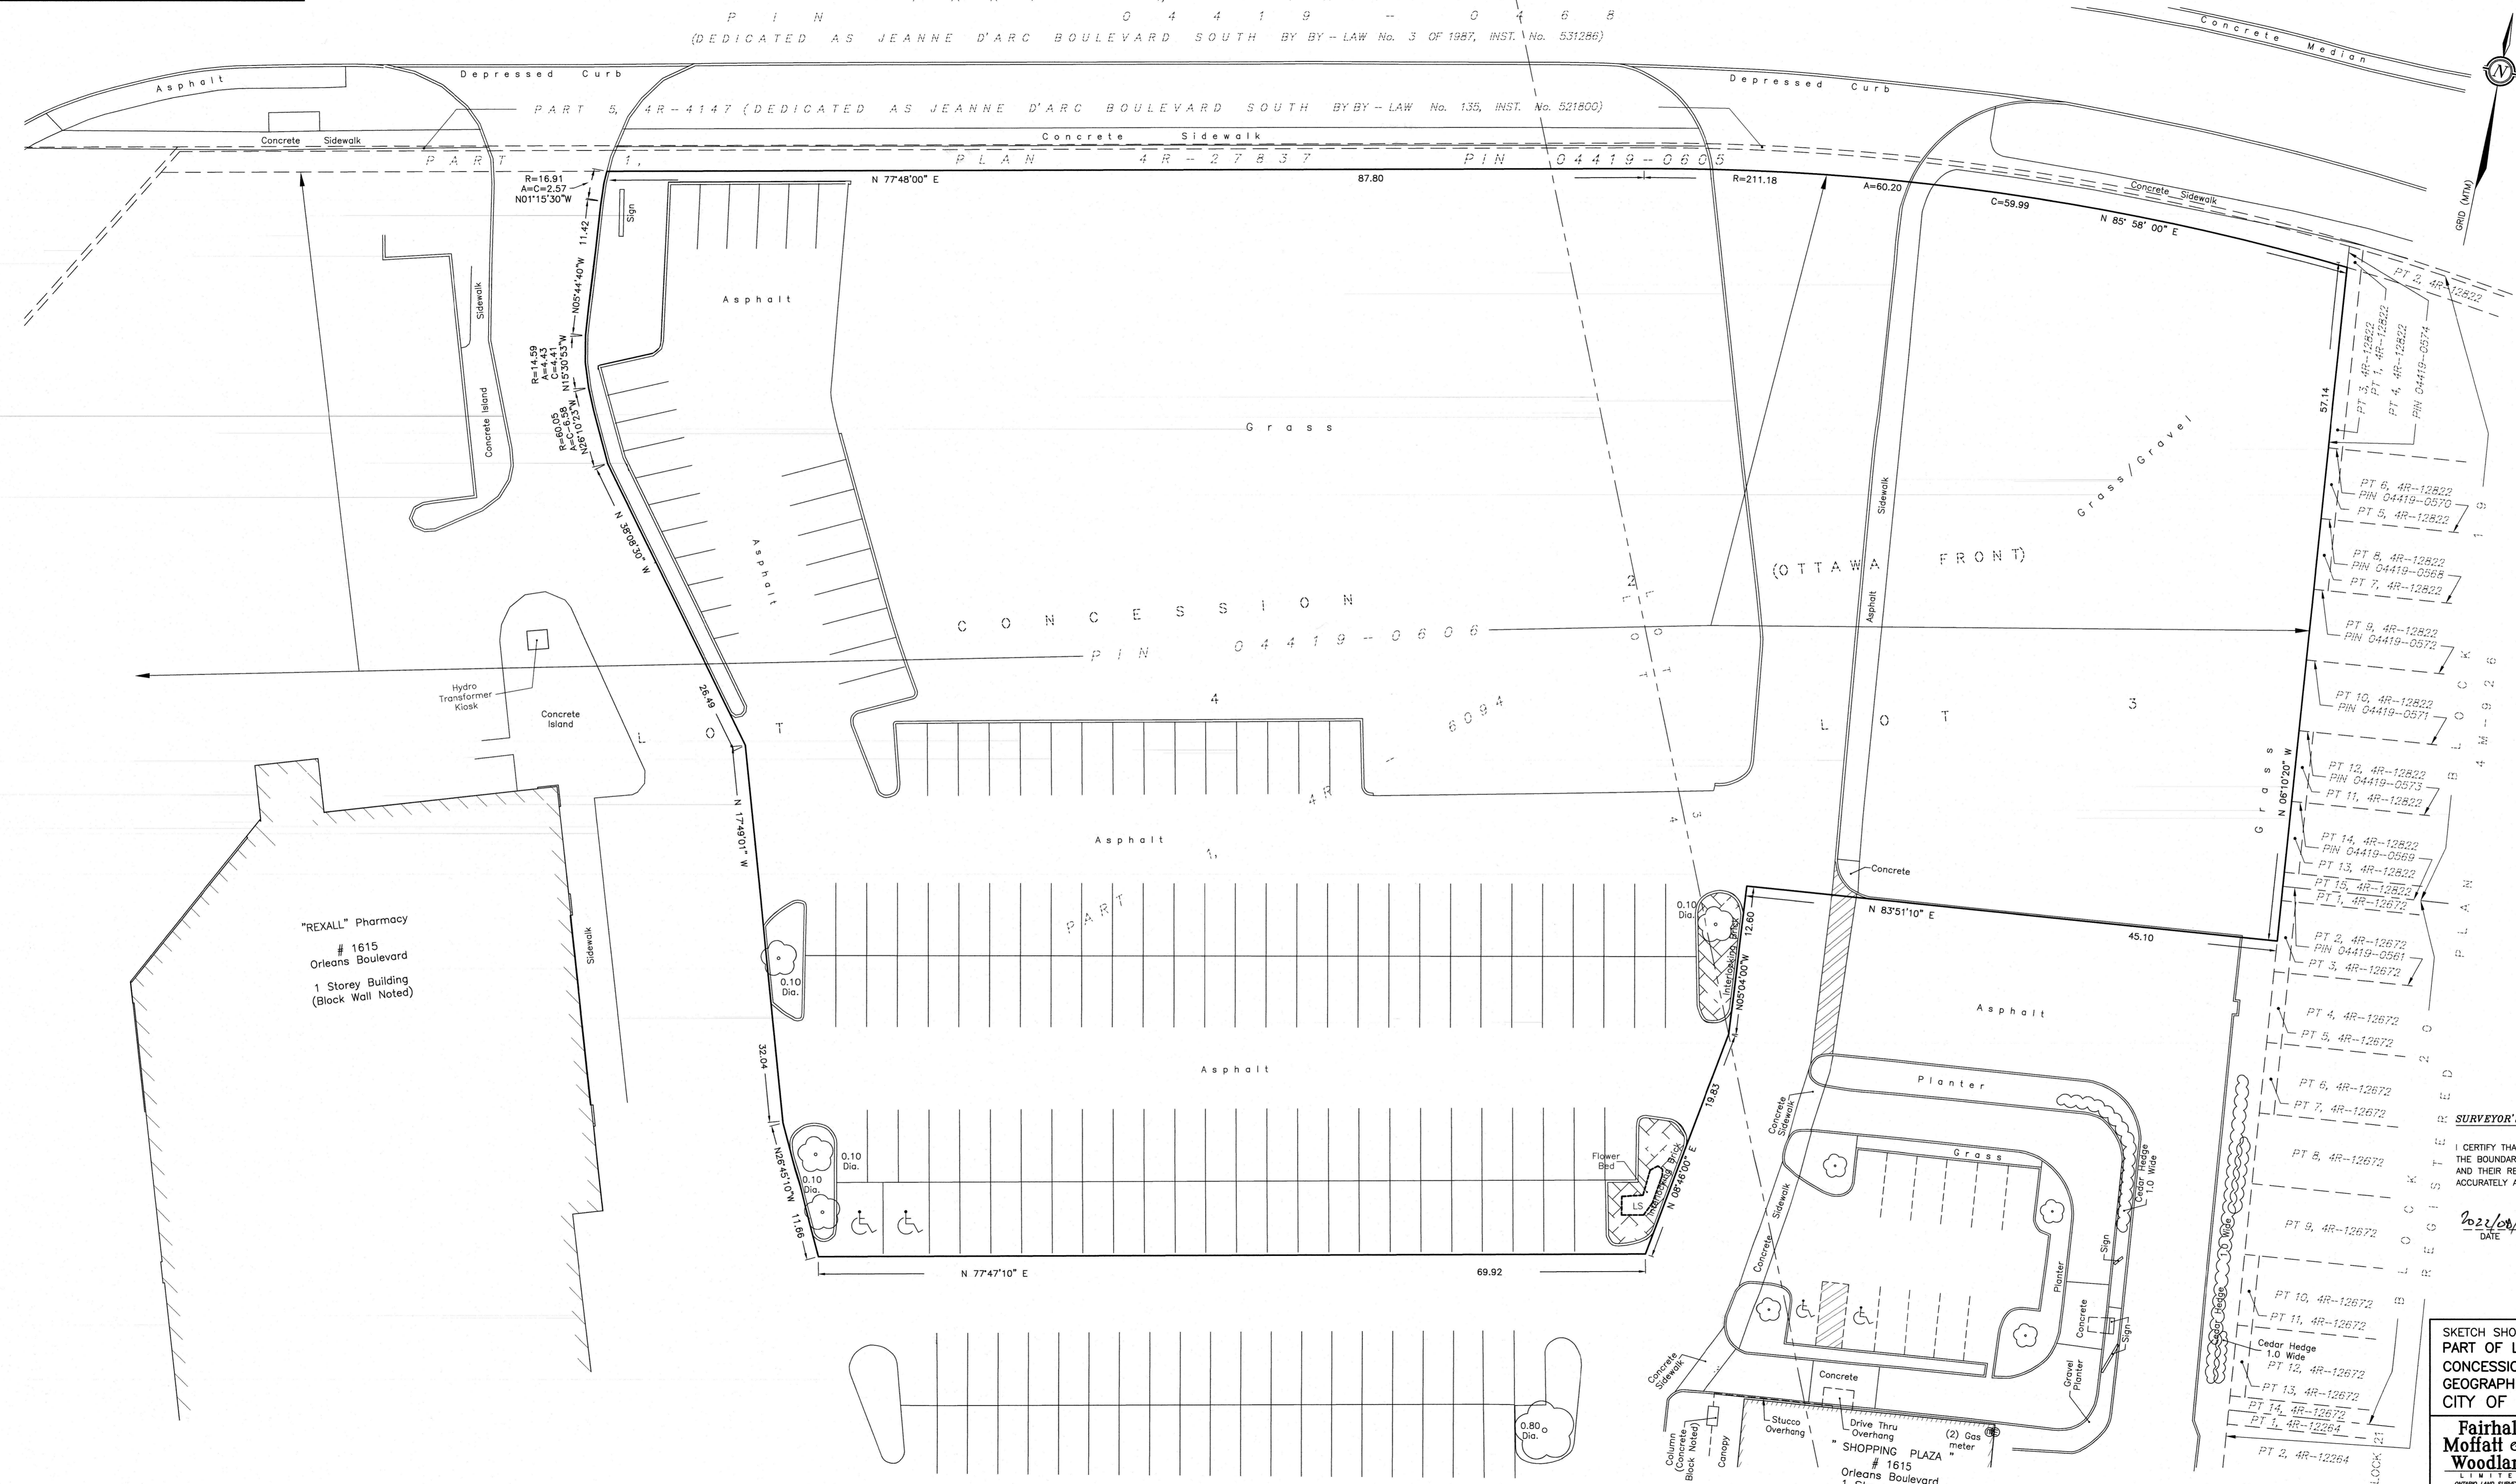

- NOTES**
1. BEARINGS ARE GRID, DERIVED FROM GPS REAL-TIME NETWORK (RTN) OBSERVATIONS AND ARE REFERRED TO THE CENTRAL MERIDIAN, 76°30'W LONGITUDE MTM ZONE 9, (NAD83 ORIGINAL).
 2. DISTANCES ARE GROUND AND CAN BE CONVERTED TO GRID BY MULTIPLYING BY THE COMBINED SCALE FACTOR 0.999963.
 3. PROPERTY LIMITS SHOWN ARE PER PLAN 4R-27837 AND NOTES OF FAIRHALL, MOFFATT & WOODLAND LIMITED. REF. (175(g)-2(OF)GR)

LEGEND
 PIN - PROPERTY IDENTIFIER NUMBER

SURVEYOR'S CERTIFICATE

I CERTIFY THAT:
 THE BOUNDARIES OF THE LANDS SHOWN ON THIS SKETCH
 AND THEIR RELATIONSHIP TO ADJOINING LANDS HAVE BEEN
 ACCURATELY AND CORRECTLY SHOWN.

2022/09/22
 DATE

JOHN H. GUTRI
 ONTARIO LAND SURVEYOR

SKETCH SHOWING PROPOSED LIMITS OF
 PART 5, 4R-4147
 CONCESSION 2 (OTTAWA FRONT)
 GEOGRAPHIC TOWNSHIP OF GLOUCESTER
 CITY OF OTTAWA

**Fairhall
 Moffatt &
 Woodland**
 LIMITED
 OTTAWA
 Surveying and Land Information Services
 100-600 TERRY FOX DRIVE, KANATA, ONTARIO K2L 4R6
 TEL: (613) 591-2580 FAX: (613) 591-1495
 www.fmw.co.ca

JOB No.
 AC21700
 E 381073, N 5036200
 REFERENCE No.
 175(k)-2(OF)GR
 rplan_ac217.dwg (r/r/b)

THIS IS NOT
 A VALID COPY
 UNLESS EMBOSSED
 WITH SEAL