

AtHamlin


ALLISON HAMLIN
MANAGER (A), DEVELOPMENT REVIEW WEST
PLANNING, REAL ESTATE & ECONOMIC DEVELOPMENT
DEPARTMENT, CITY OF OTTAWA

APPROVED
By Allison Hamlin at 4:15 pm, Nov 01, 2023

56 CAPILANO - PHASING PLAN

OTTAWA SALUS

2023-10-31

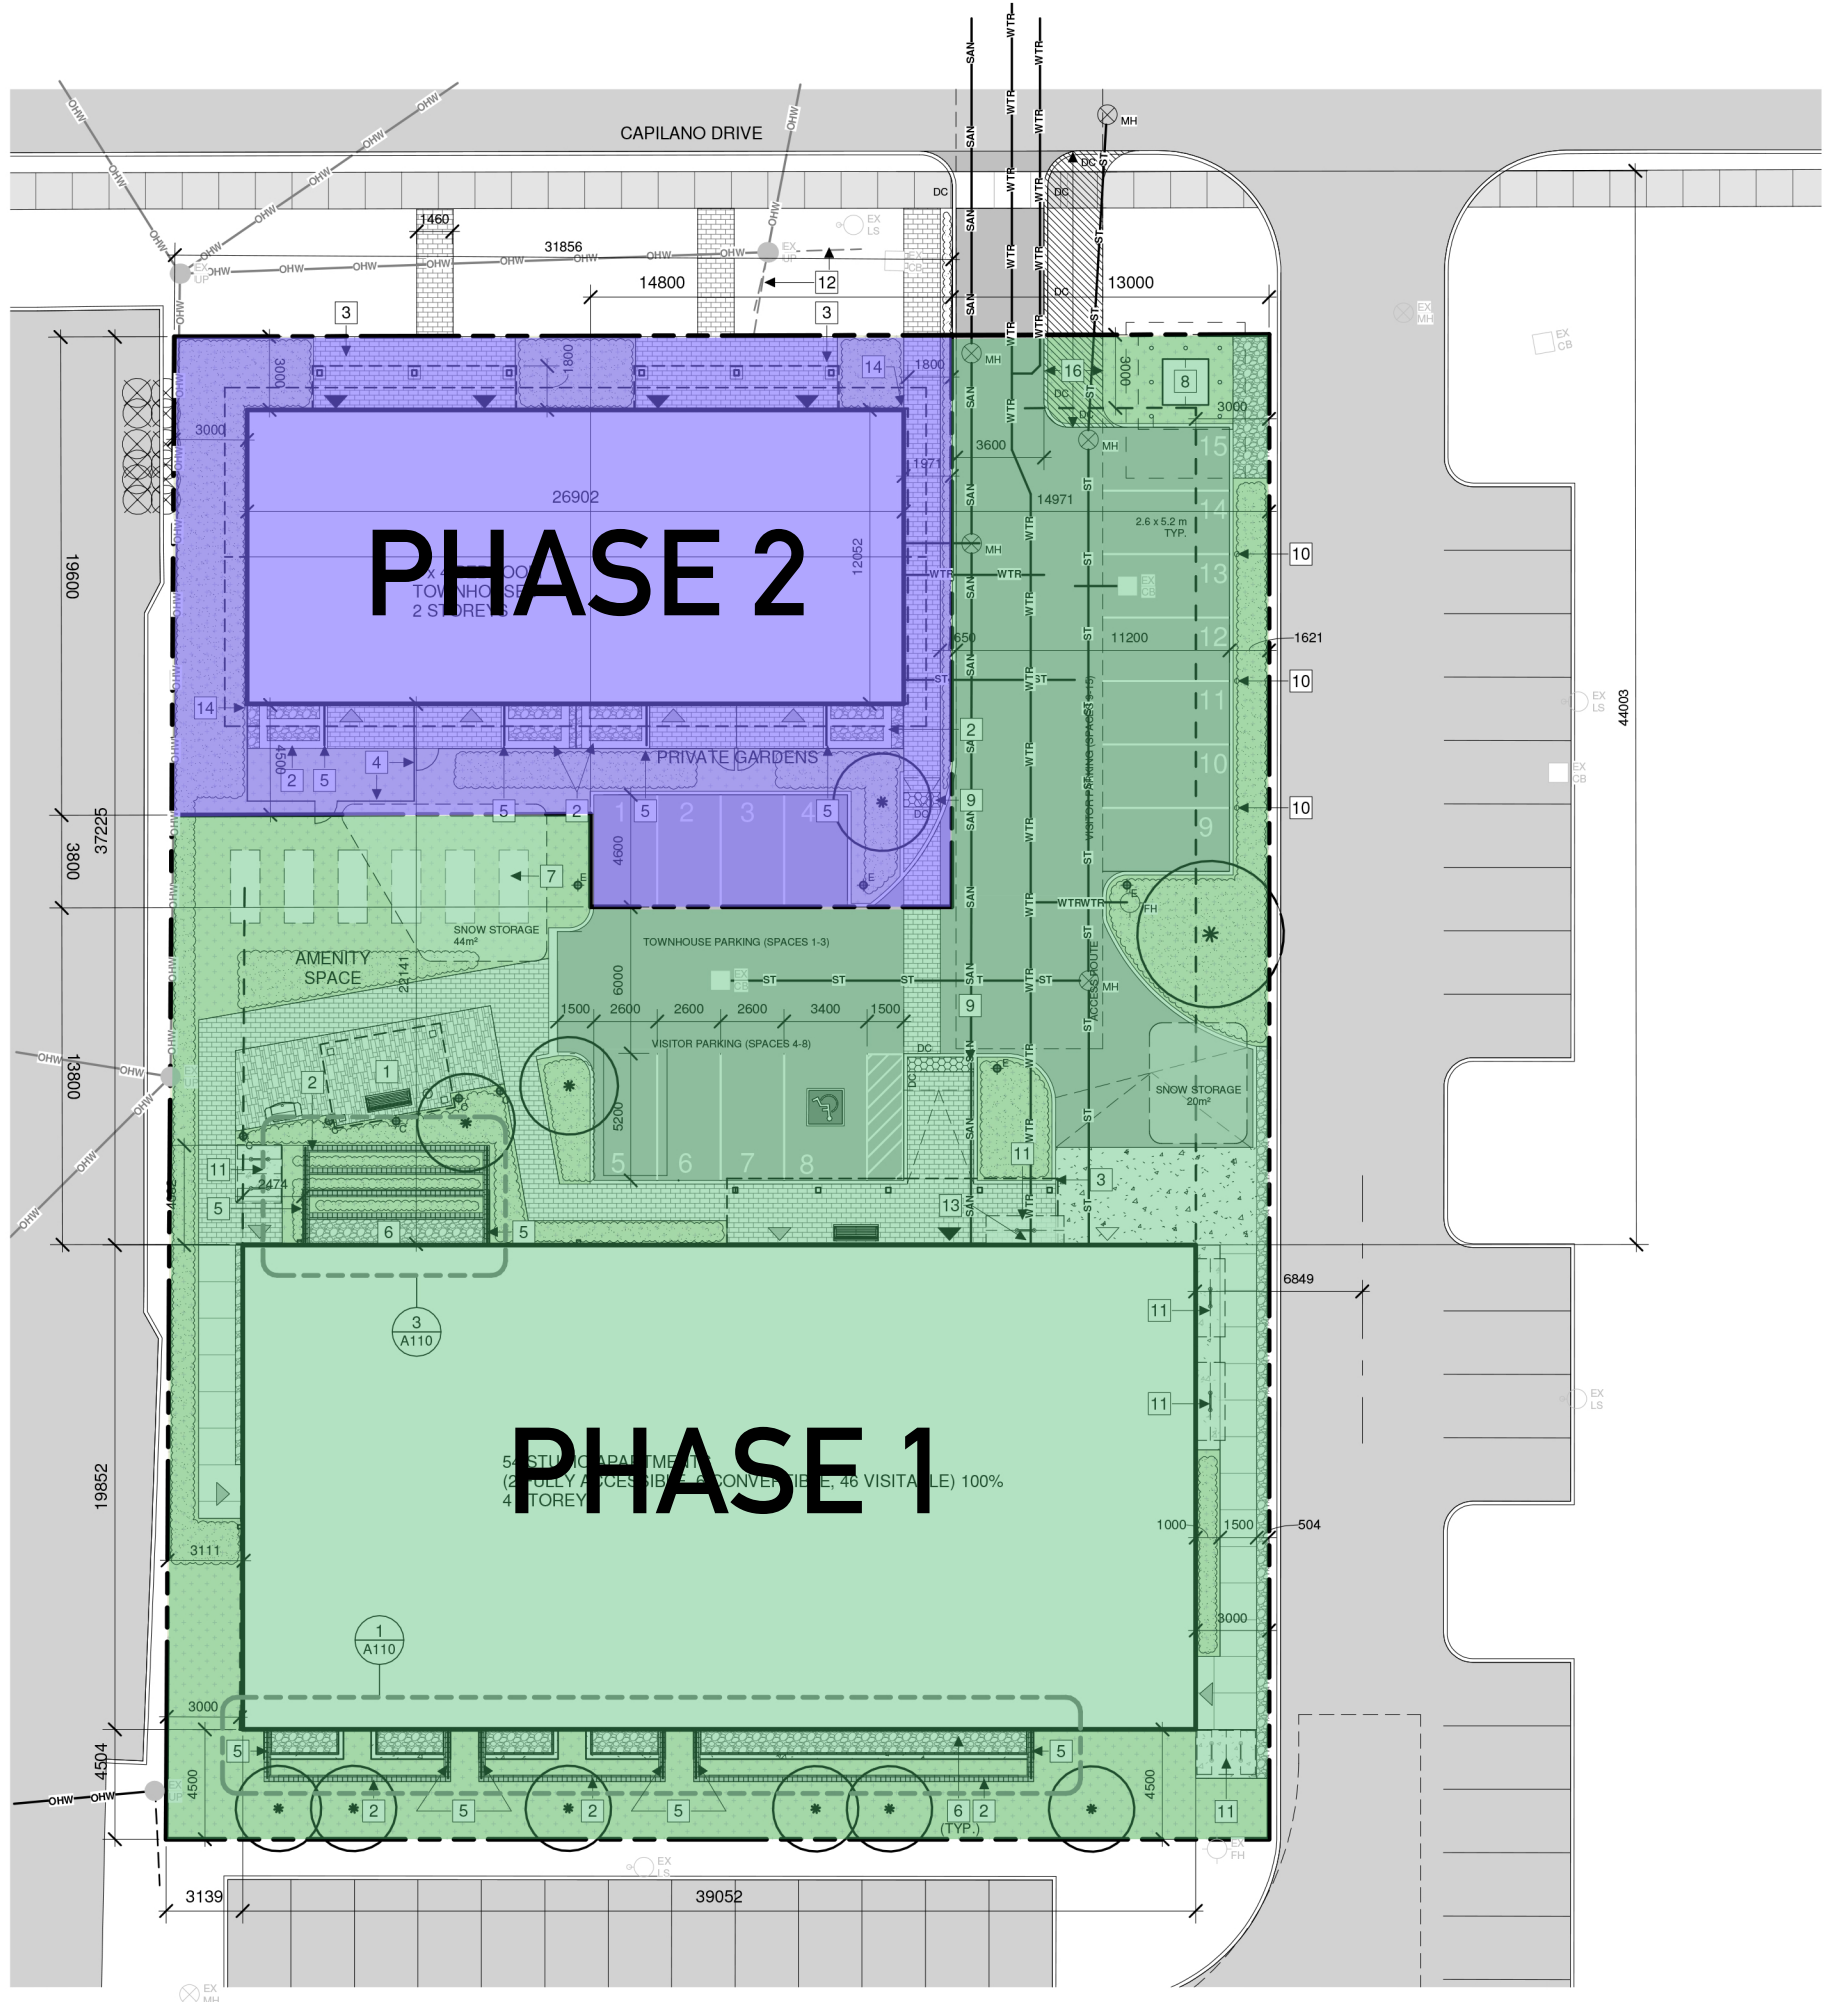

1 OVERALL SITE NEW
A101 | 1:200