


Issued No.	Date	Description
1	18 SEP 2023	Issued for Site Plan Control - Re-submission

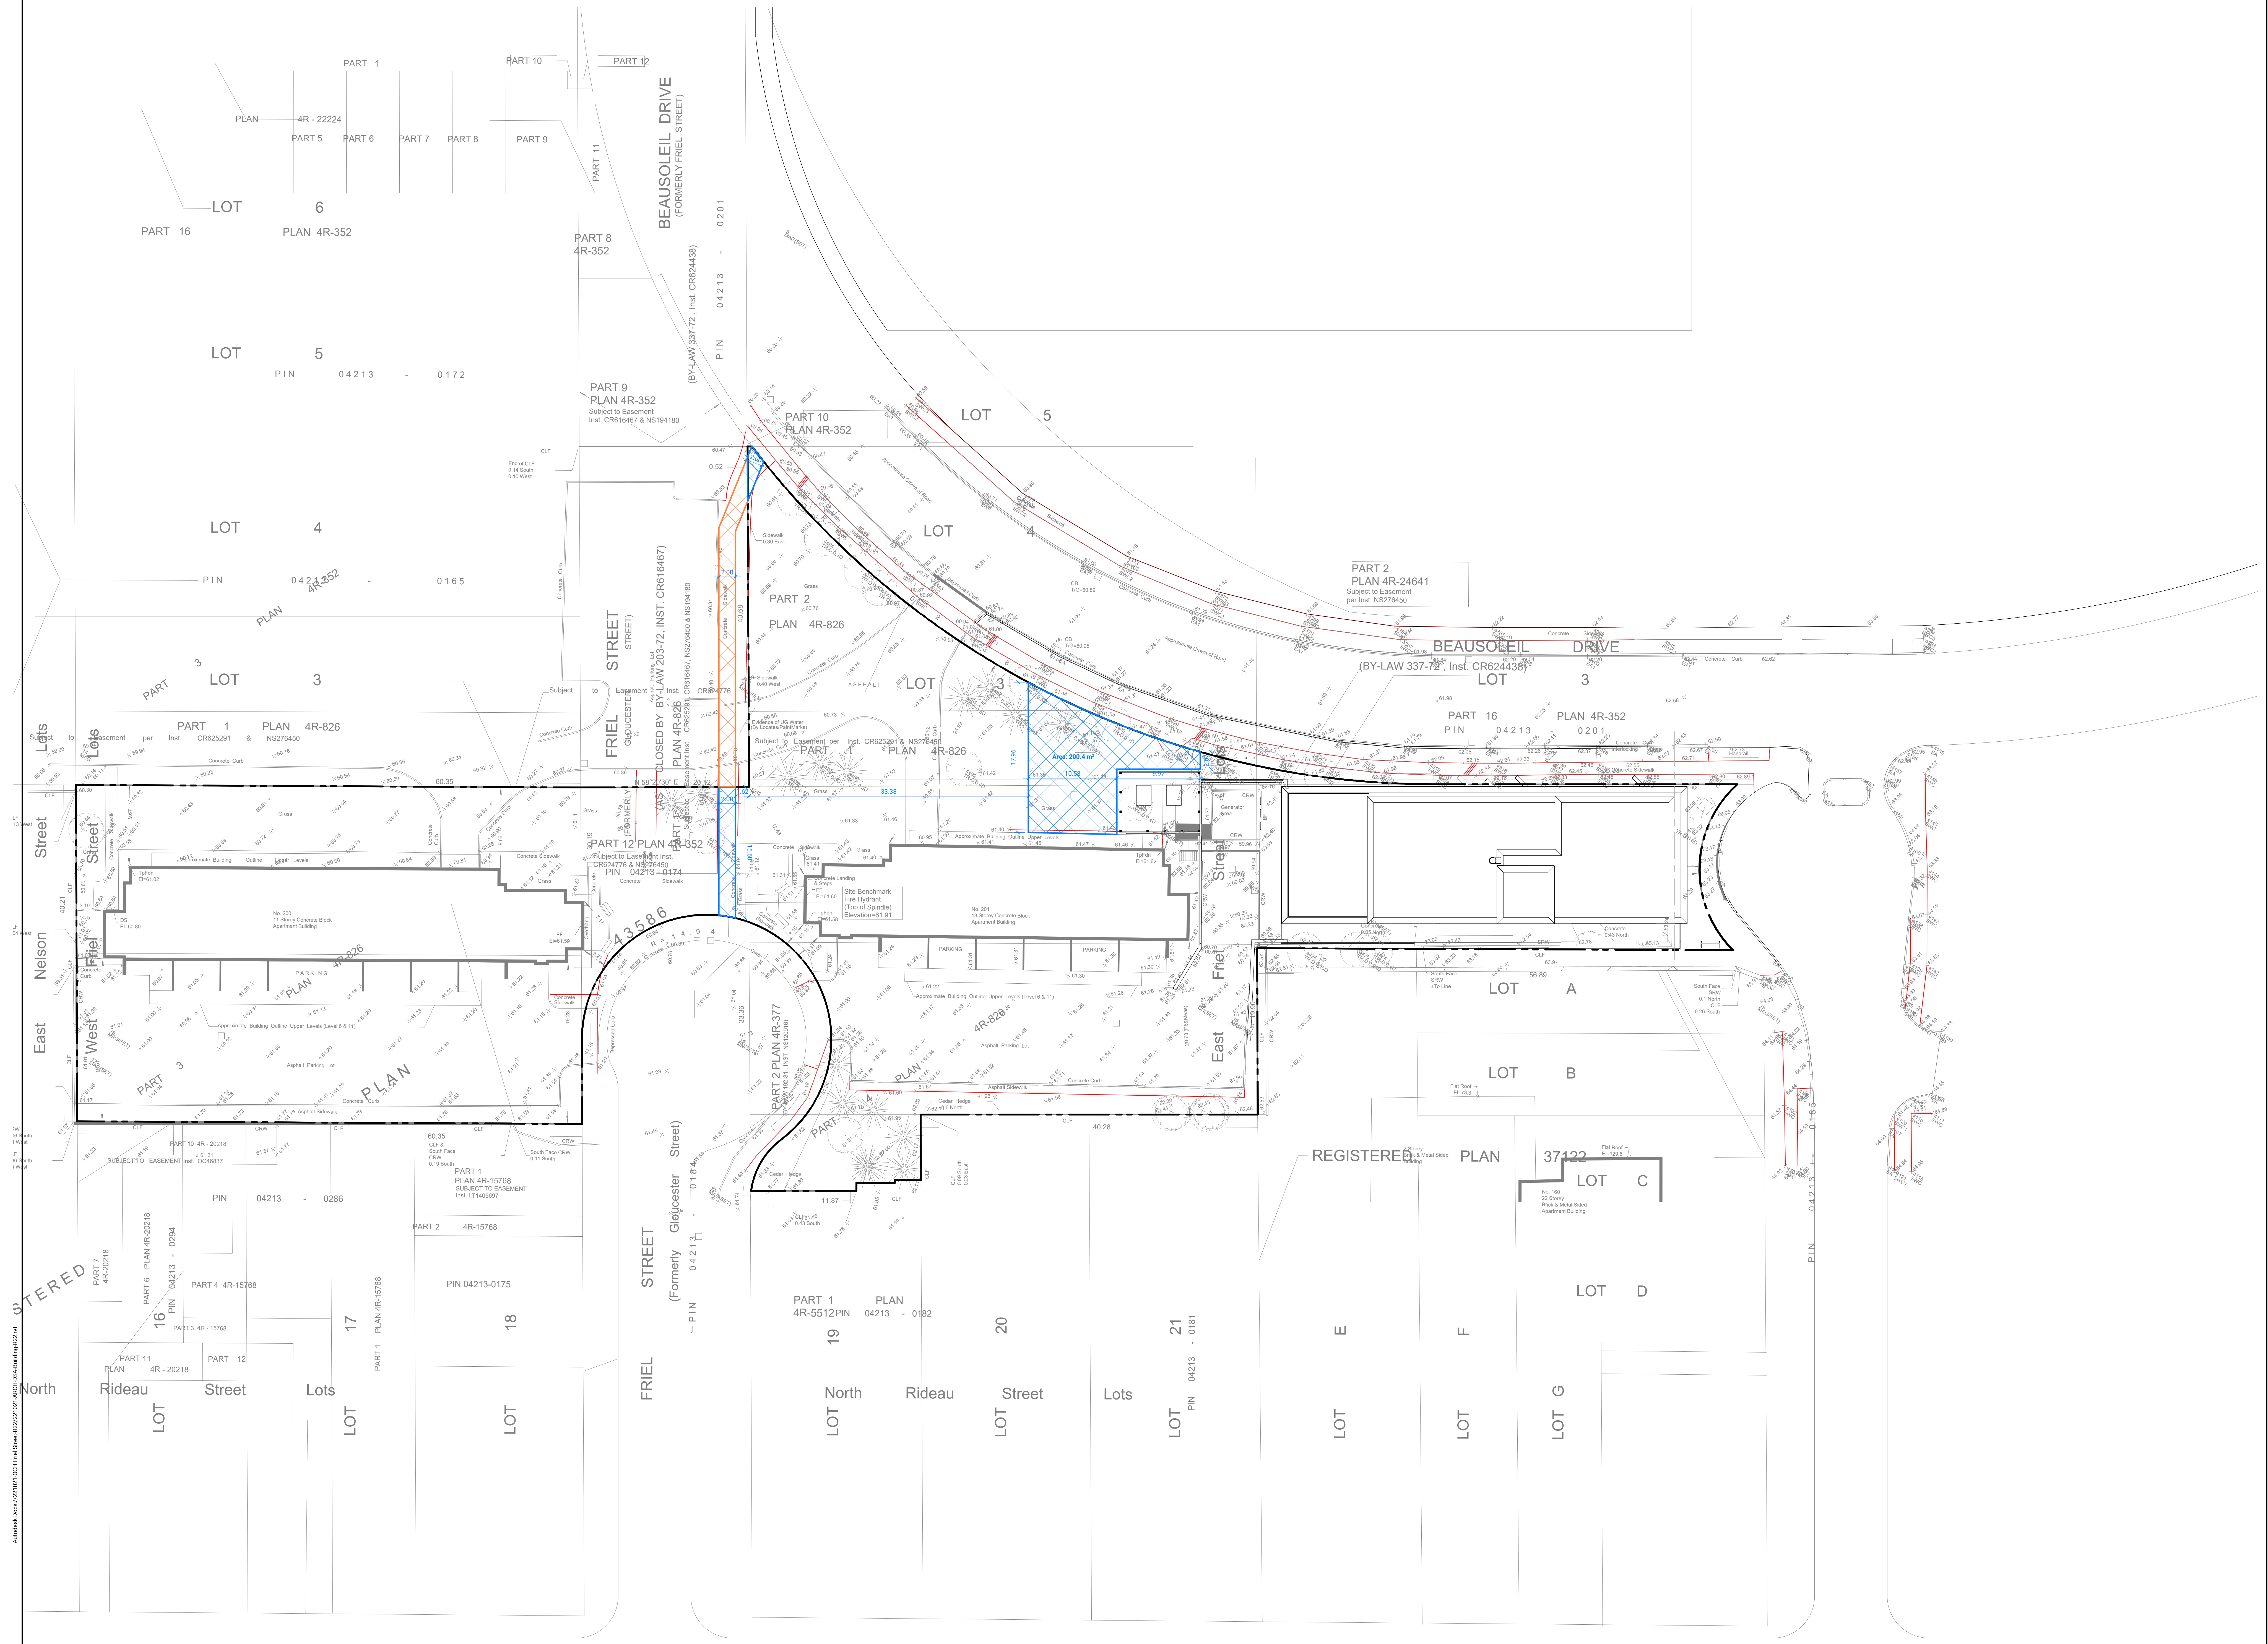

Contractor Must Check & Verify all Dimensions on the Job.  
 Do Not Scale Drawings.  
 All Drawings, Specifications and Related Documents are the Copyright Property of the Architect and Shall be Returned Upon Request. Reproduction of Drawings, Specifications and Related Documents in Part or in Whole is Forbidden Without the Written Permission of the Architect.  
 This Drawing is Not to be Used for Construction Until Signed by the Architect.

OCH Friel Street / Chapel  
 200-201 Friel Street (200 Beausoleil), Ottawa, ON K  
 221021

2023-09-15 14:26:59 PM