

Drawn: D.B.G.
H. Scale: 1:100
V. Scale: 1:100
Date: MAR 27-23
Job No.: 22892
Drawing No.: C-3 of 5
#18946


D07-12-23-0038

EROSION & SEDIMENT CONTROL PLAN

Project:
PROPOSED 3-STORY APARTMENT BUILDING
266 PARK STREET
OTTAWA, ONTARIO


D.B. GRAY ENGINEERING INC.
Professional Engineer - Geotechnical Engineering - Ontario & Alberta Licenses
700 Long Point Circle
Ottawa, Ontario d.gray@dbgrayengineering.com

No.	DATE	REVISION
4	OCT 17-24	RE-ISSUED FOR APPROVAL
3	JUL 25-24	RE-ISSUED FOR APPROVAL
2	OCT 24-23	RE-ISSUED FOR APPROVAL
1	MAR 27-23	ISSUED FOR APPROVAL

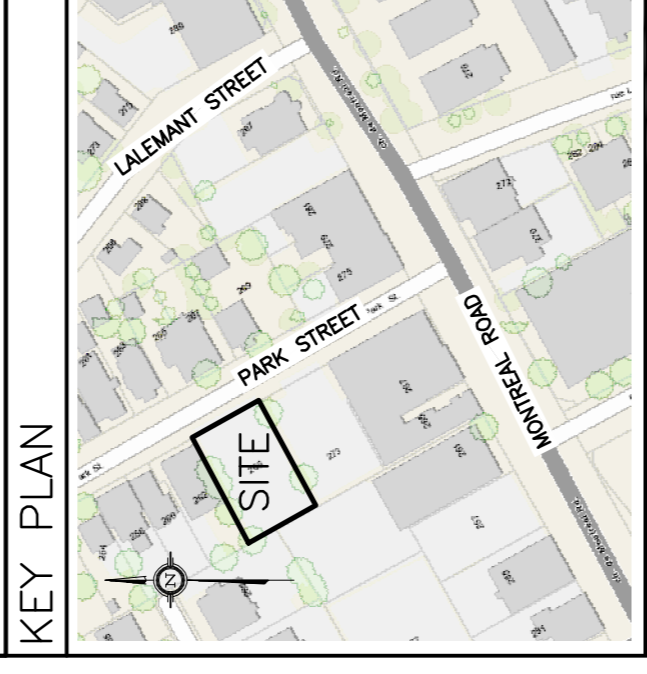

LEGEND

FFL	FINISHED FLOOR ELEVATION
TOF	TOP OF FOUNDATION
BFL	BASEMENT FLOOR ELEVATION
USF	UNDERSIDE OF FOOTING
- - - - -	PROPERTY LINE
C.R.Z.	CRITICAL ROOT ZONE
CB	CATCH-BASIN
T.O.S.	TOP OF SLOPE
- - - - -	CENTERLINE OF SWALE
=====	150mm BARRIER CURB
.....	SILT FENCE BARRIER

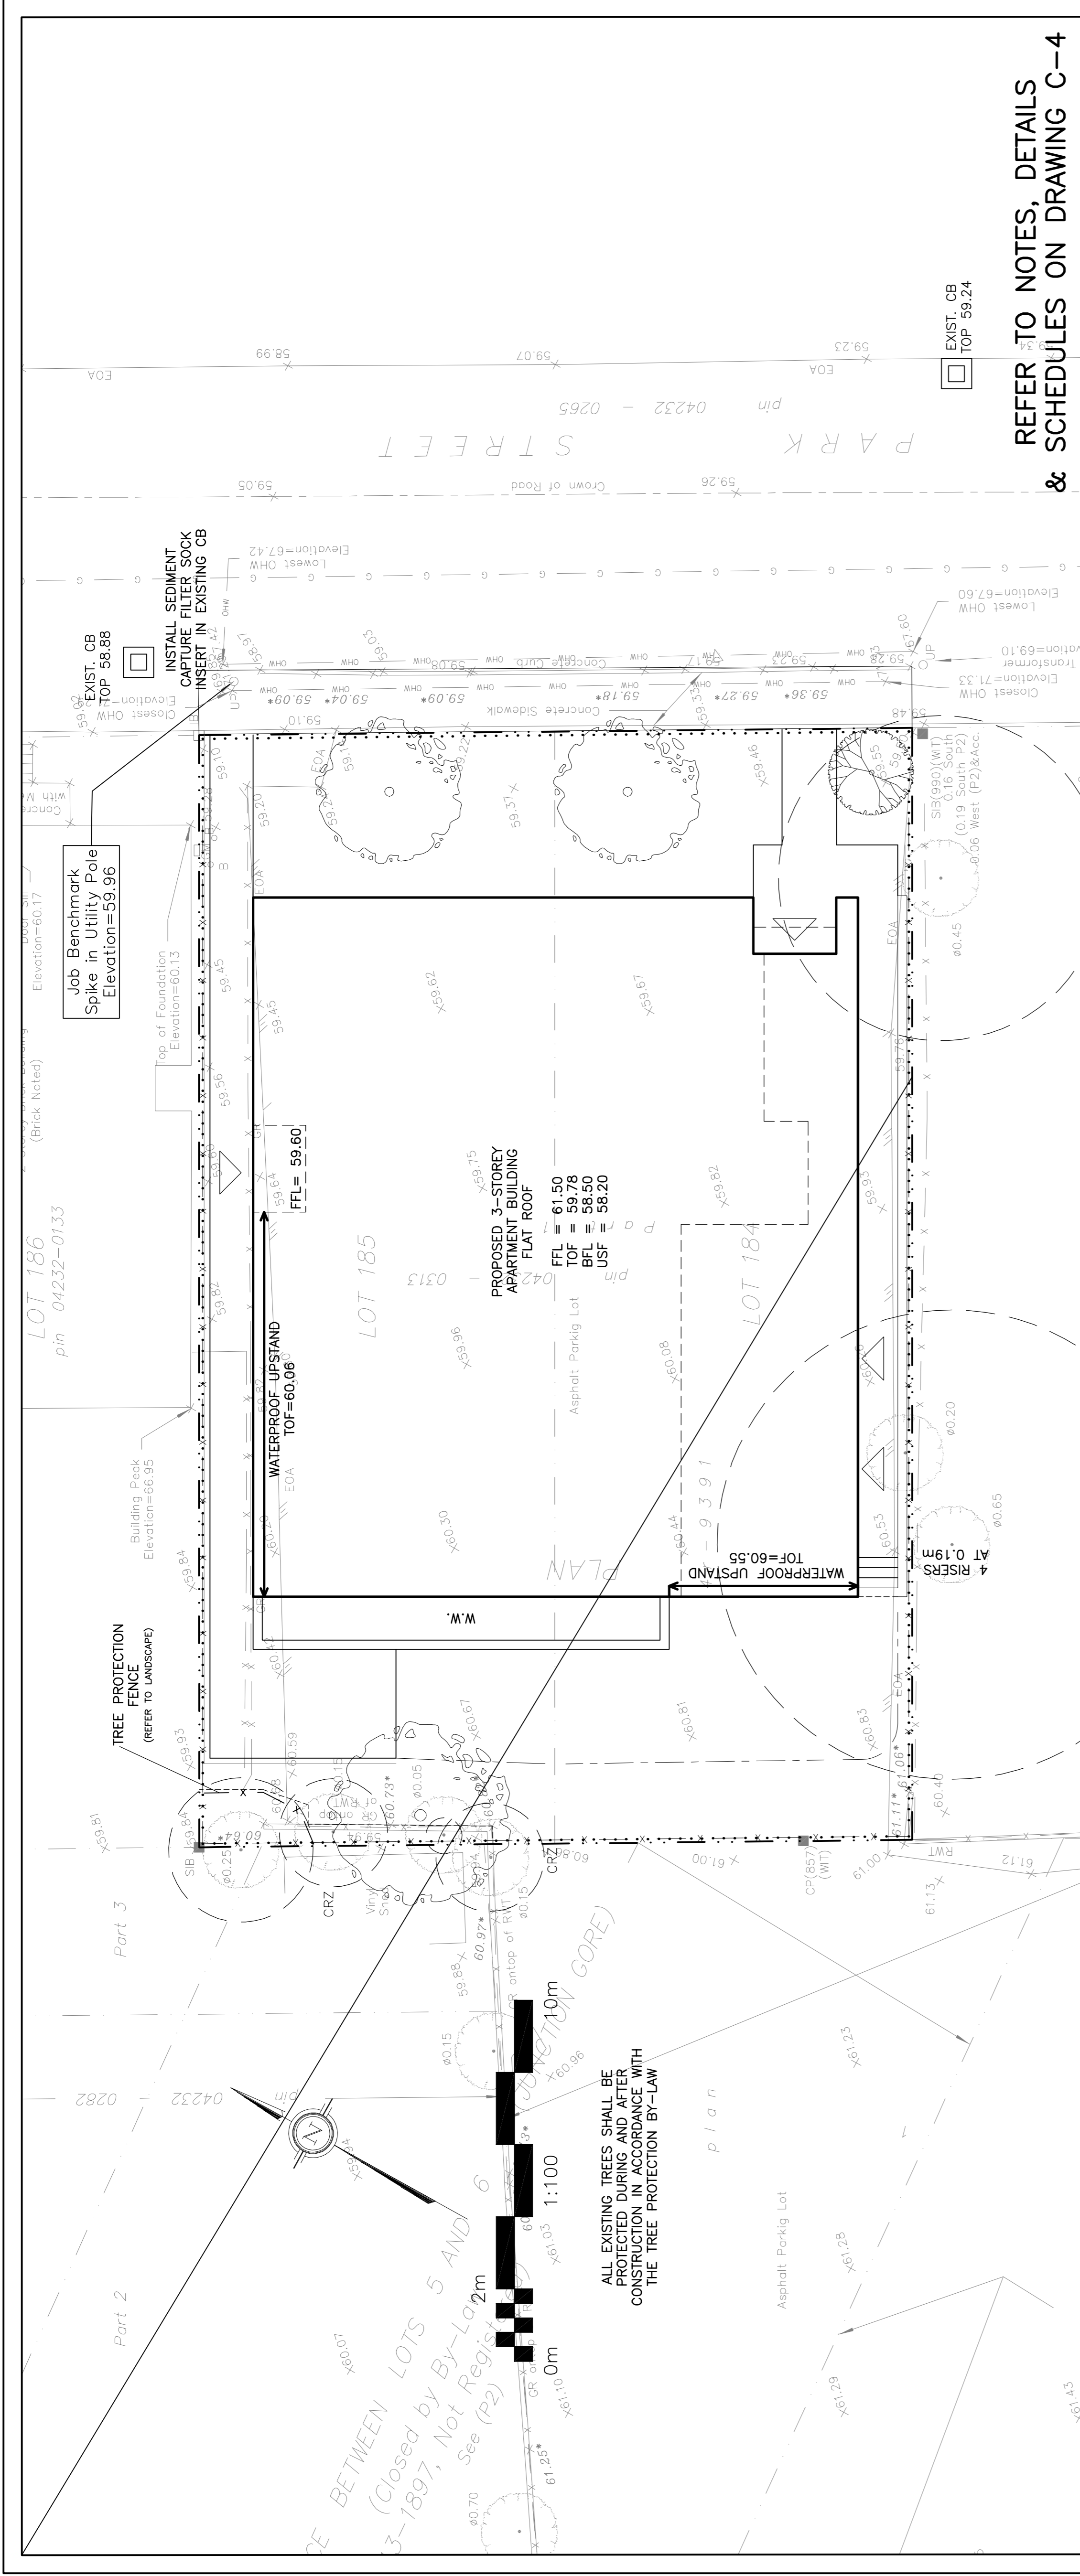

NOT VALID UNLESS SIGNED & DATED