
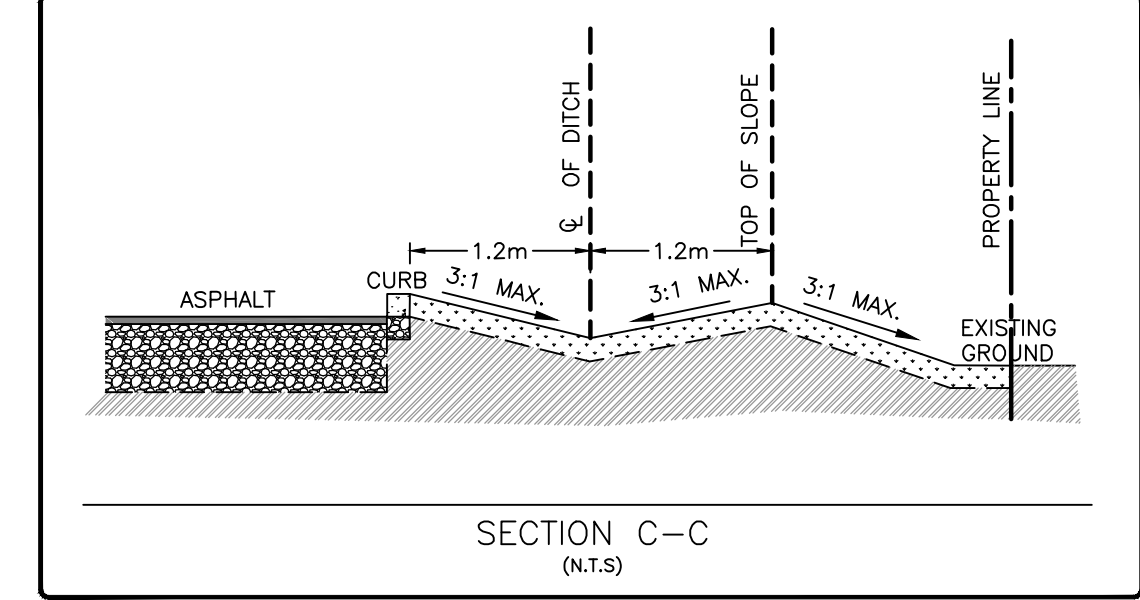
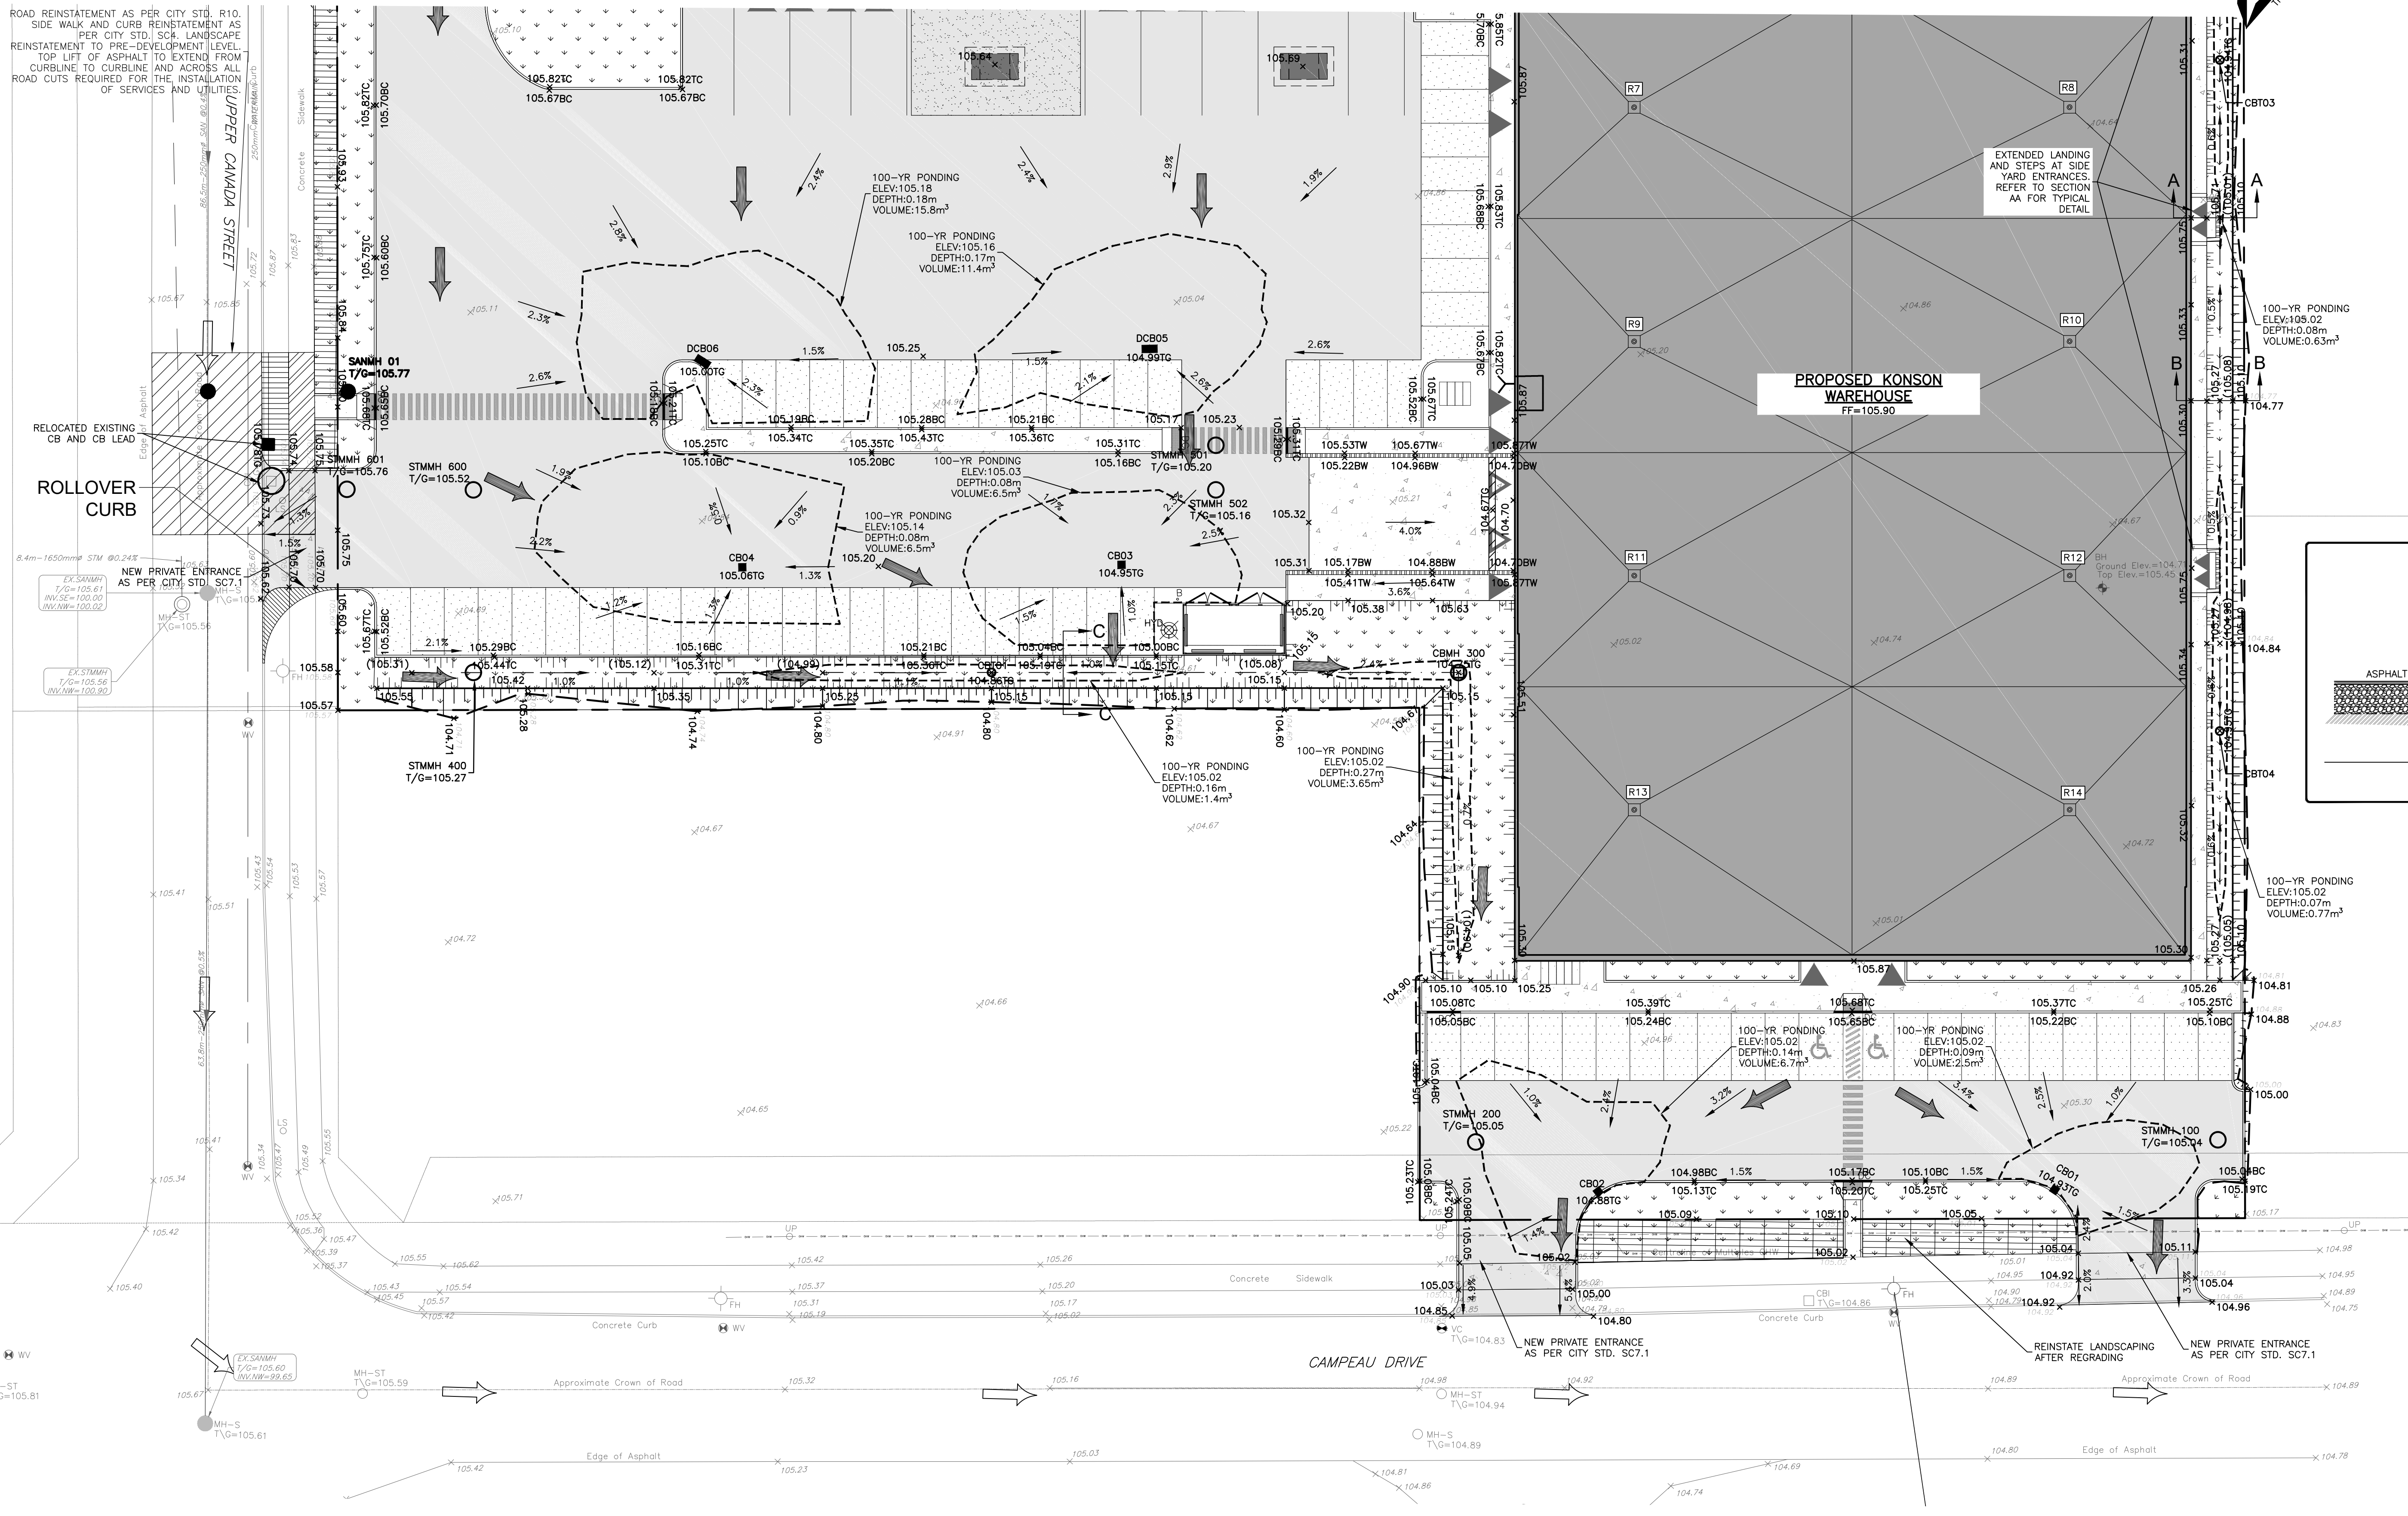
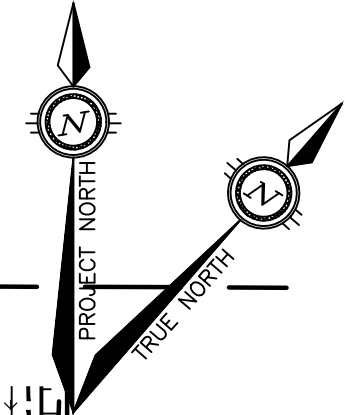
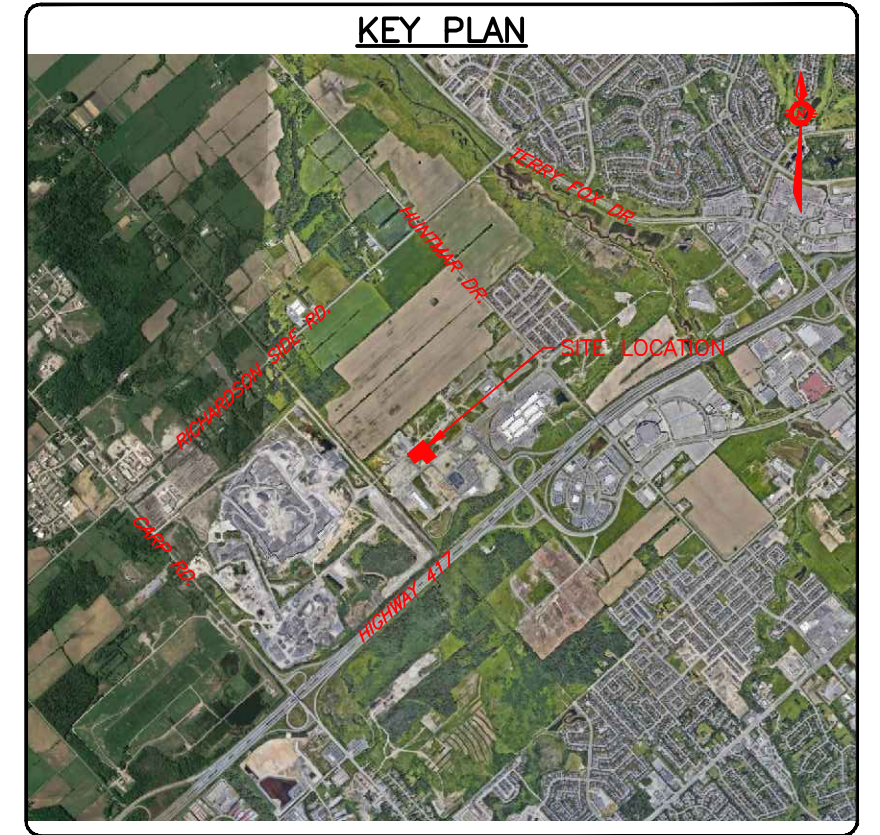


CONTINUE FROM DWG# C201

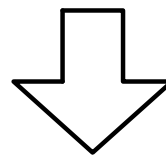


Vertical text on the left margin containing drawing metadata and revision history.

CAUTION THE POSITION OF ALL POLE LINES, CONDUITS, WATERMANS, SEWERS AND OTHER UNDERGROUND AND OVERGROUND UTILITIES AND STRUCTURES IS NOT NECESSARILY SHOWN ON THE CONTRACT DRAWINGS, AND WHERE SHOWN, THE ACCURACY OF THE POSITION OF SUCH UTILITIES AND STRUCTURES IS NOT GUARANTEED. BEFORE STARTING WORK, DETERMINE THE EXACT LOCATION OF ALL SUCH UTILITIES AND STRUCTURES AND ASSUME ALL LIABILITY FOR DAMAGE TO THEM.

NOT FOR CONSTRUCTION

REV	REVISION DESCRIPTION	DATE	BY	APPD
2	RE-ISSUED FOR SPC	09/12/23	AJ	AA
1	ISSUED FOR SPC	04/06/23	AJ	AA

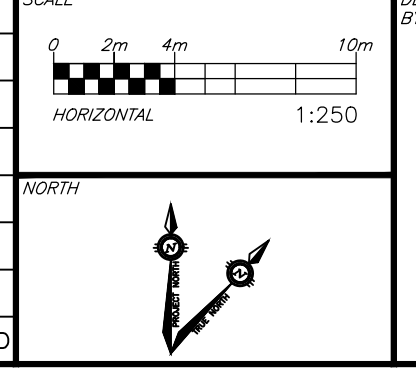

DESIGNED BY: M.A. ANSARI

REVIEWED BY: M.A. ANSARI

CLIENT: DOLYN CONSTRUCTION LTD., 1-888 LADY ELLEN PLACE OTTAWA, ON. K1Z 5L5

DESIGN	CHECKED	DATE
AJ	AA	01/10/2023

PROJECT	PROJECT NO.
KONSON WAREHOUSE 1485 UPPER CANADA STREET OTTAWA, ONTARIO.	OTT-22023462-AG