


Copyright Reserved

The Contractor shall verify and be responsible for all dimensions. DO NOT scale the drawing - any errors or omissions shall be reported to Pierre Tabet architect without delay. The Copyrights to all designs and drawings are the property of Pierre Tabet Architect. Reproduction or use for any purpose other than that authorized by Pierre Tabet Architect is forbidden.

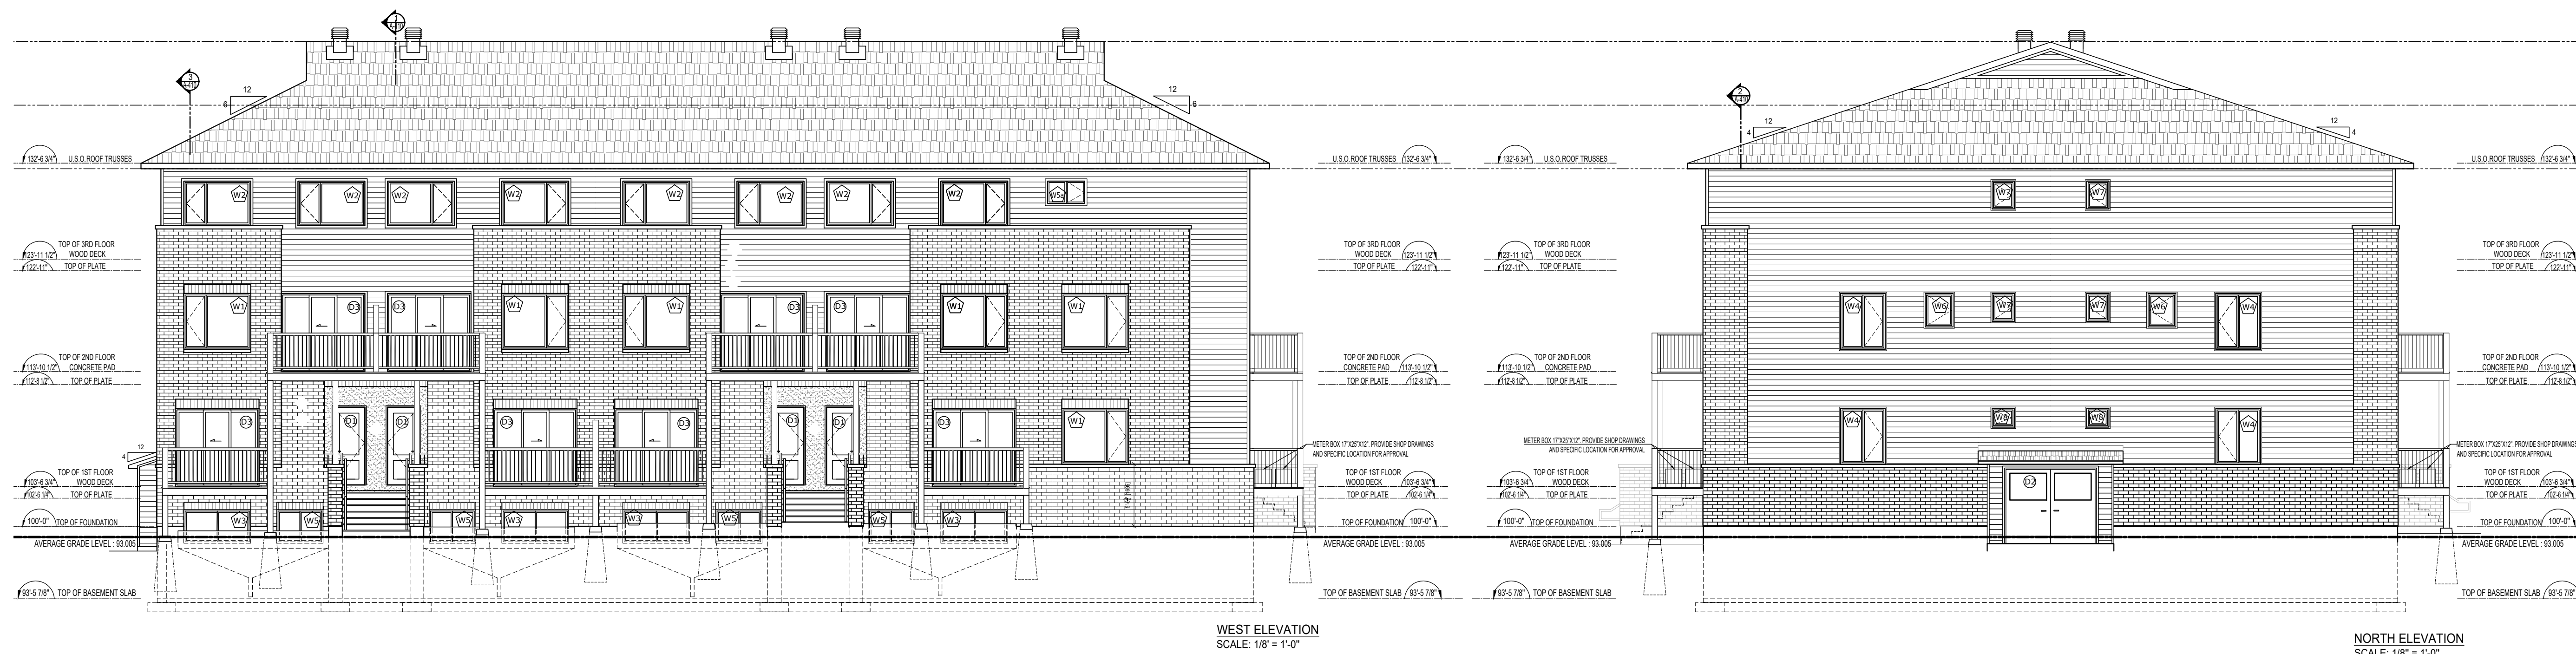

- LEGEND**
- A.1 PERMACON - CINCO BRICK
 - A.2 RANGE SCANDINA GREY
 - A.3 BRICK VENEER GLEN-GERY, WA11-9003
 - A.4 BLACK PEARL, ENGBOE STYLE
 - A.5 STONE SILL
 - A.6 SOLDIER BRICK MATCH WITH BRICK.
 - A.7 PARGING ABOVE GRADE.
 - A.8 WEEPING HOLE @ 24" C.C.
 - A.9 STUCCO
 - B.1 CANEXEL BARNWOOD / NATURE
 - C.1 ALUMINUM FASCIA COLOR CHARCOAL
 - C.2 ALUMINUM SOFFITE, COLORCHARCOAL
 - C.3 26 Gau. GALVANIZED STEEL FLASHING AND COUNTER FLASHING. TO MATCH ROOF SHINGLE.
 - C.4 ALUMINUM EAVESTROUGH COLOR CHARCOAL.
 - C.5 STEEL ANGLE
 - C.6 "J" TRIM CW CAULKING AROUND.
 - D.1 "MAXIMUM" ROOF VENTILATOR MODEL (VMAX-303-12) COL. BLACK SEE MANUFACTURER'S SPECIFICATIONS.
 - D.2 ROOFING SHINGLES - IKO - CAMBRIDGE CHARCOAL GREY
 - E.1 42" HEIGHT ALUMINUM GUARDRAIL COL. CHARCOAL. MODEL BY OWNER
 - E.2 36" HEIGHT ALUMINUM HANDRAIL COL. CHARCOAL. MODEL BY OWNER
 - E.3 ARCHITECTURAL & STRUCTURAL PRE-PAINTED STEEL COLUMN - COL. CHARCOAL. MODEL BY OWNER

6			
5			
4			
3			
2			
1	BUILDING HEIGHT	A.A.	19-08-13
	Revision	By	Appd. YY.MM.DD
6			
5			
4			
3			
2			
1	SITE PLAN CONTROL	A.A.	P.T. 18-12-11
	Issued	By	Appd. YY.MM.DD

Stamp



Project
MATTINO HOMES
 20 CONDO UNITS BUILDING
 285 MOUNTSHANNON,
 OTTAWA, ON

Title
ELEVATIONS

Melanie Gervais
MÉLANIE GERVAIS
 PLANNER III
 PLANNING, REAL ESTATE & ECONOMIC
 DEVELOPMENT DEPARTMENT, CITY OF OTTAWA

APPROVED
 By Melanie Gervais at 10:13 am, Jan 22, 2024

File# D07-12-23-0056

Project #	Scale	Date
Revision	INDICATED	2019.08.08
0	Sheet	Drawing #

A200Block1