





DEVELOPMENT STATISTICS table with columns for area and percentage. Includes sections for Parking Required, Accessible Parking, and Zoning Information.

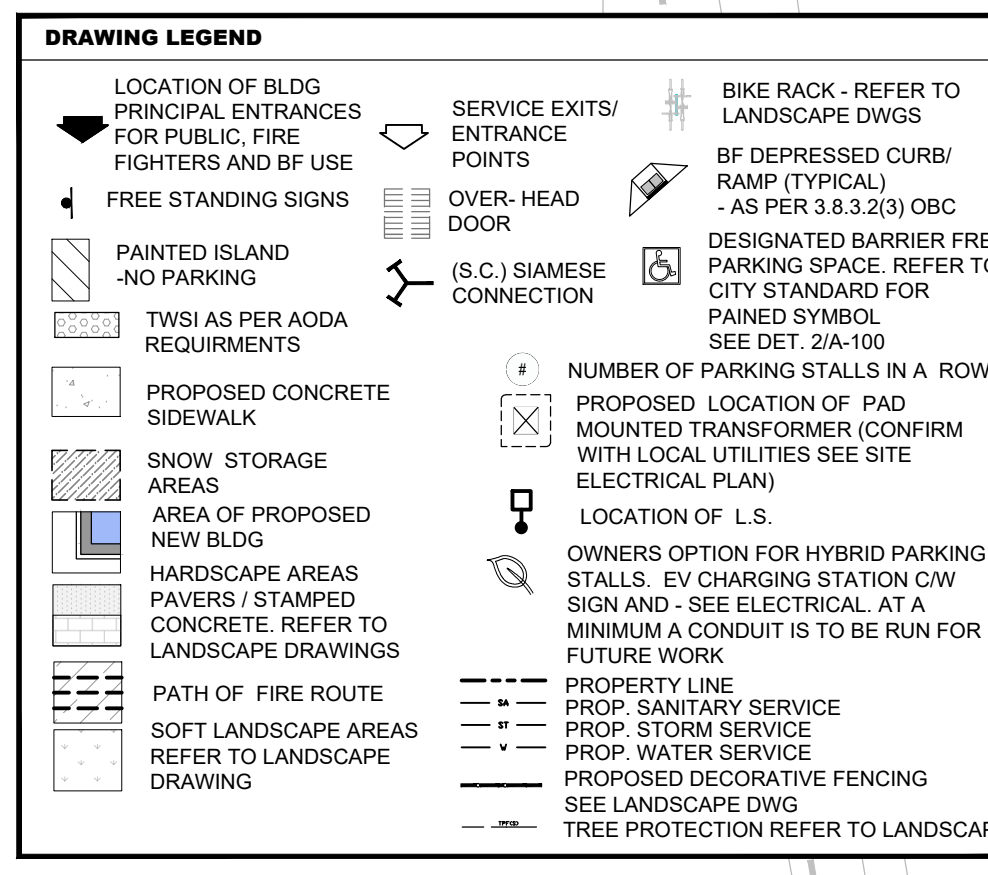


GENERAL NOTES and ABBREVIATIONS sections listing construction requirements and project-specific terms.

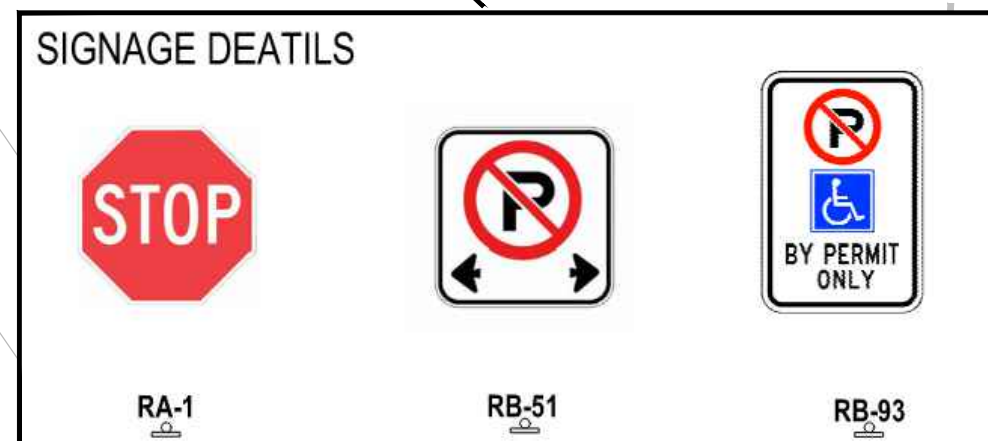

MOLOK - HOTEL GARBAGE ISSUED FOR INFORMATION PURPOSES

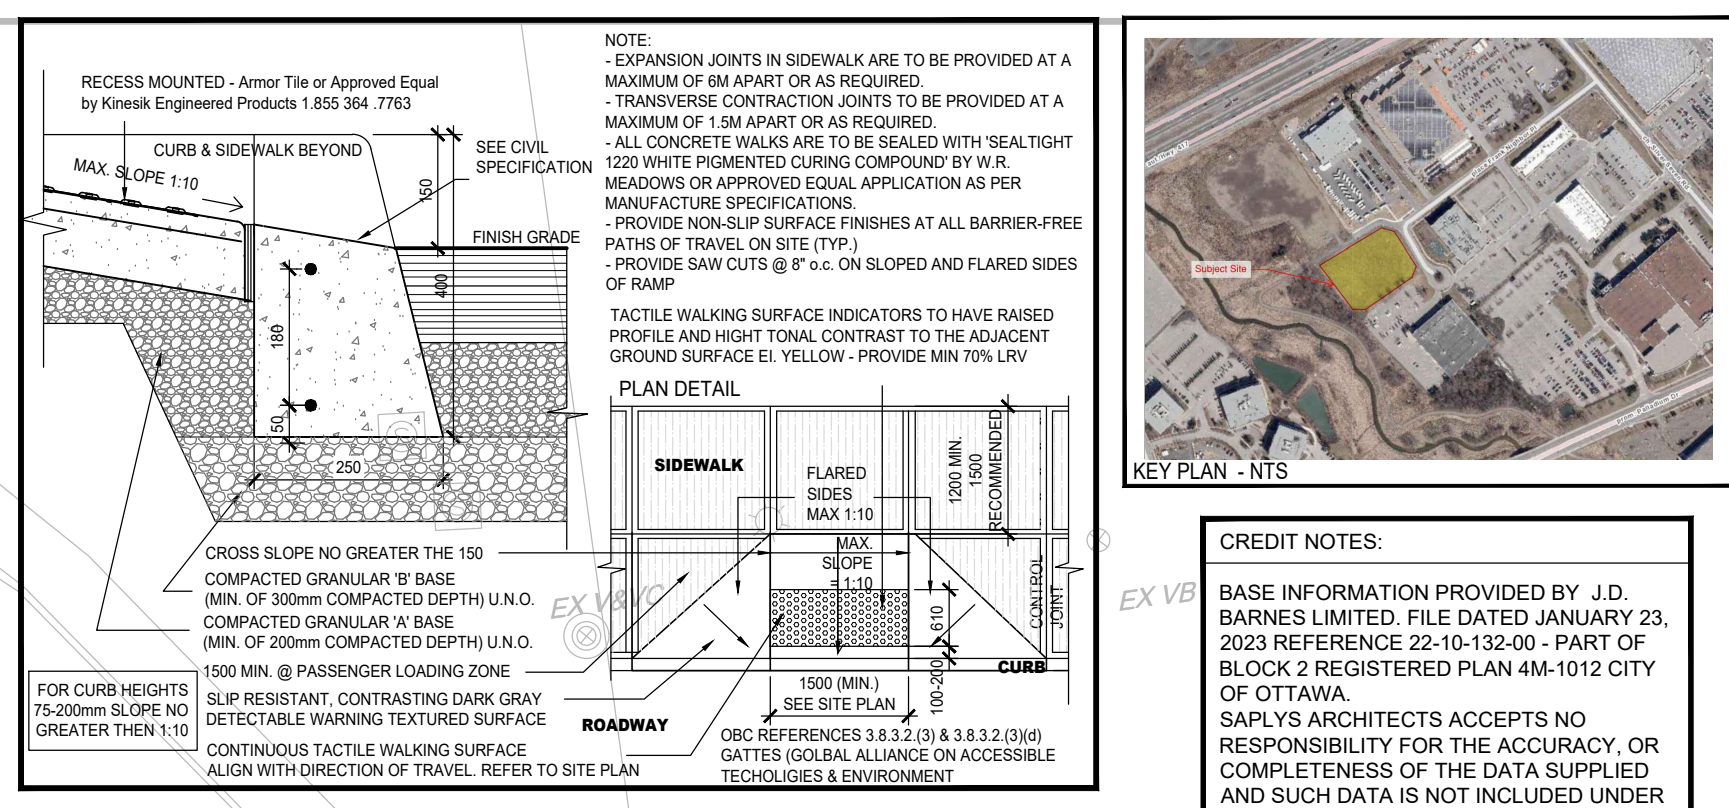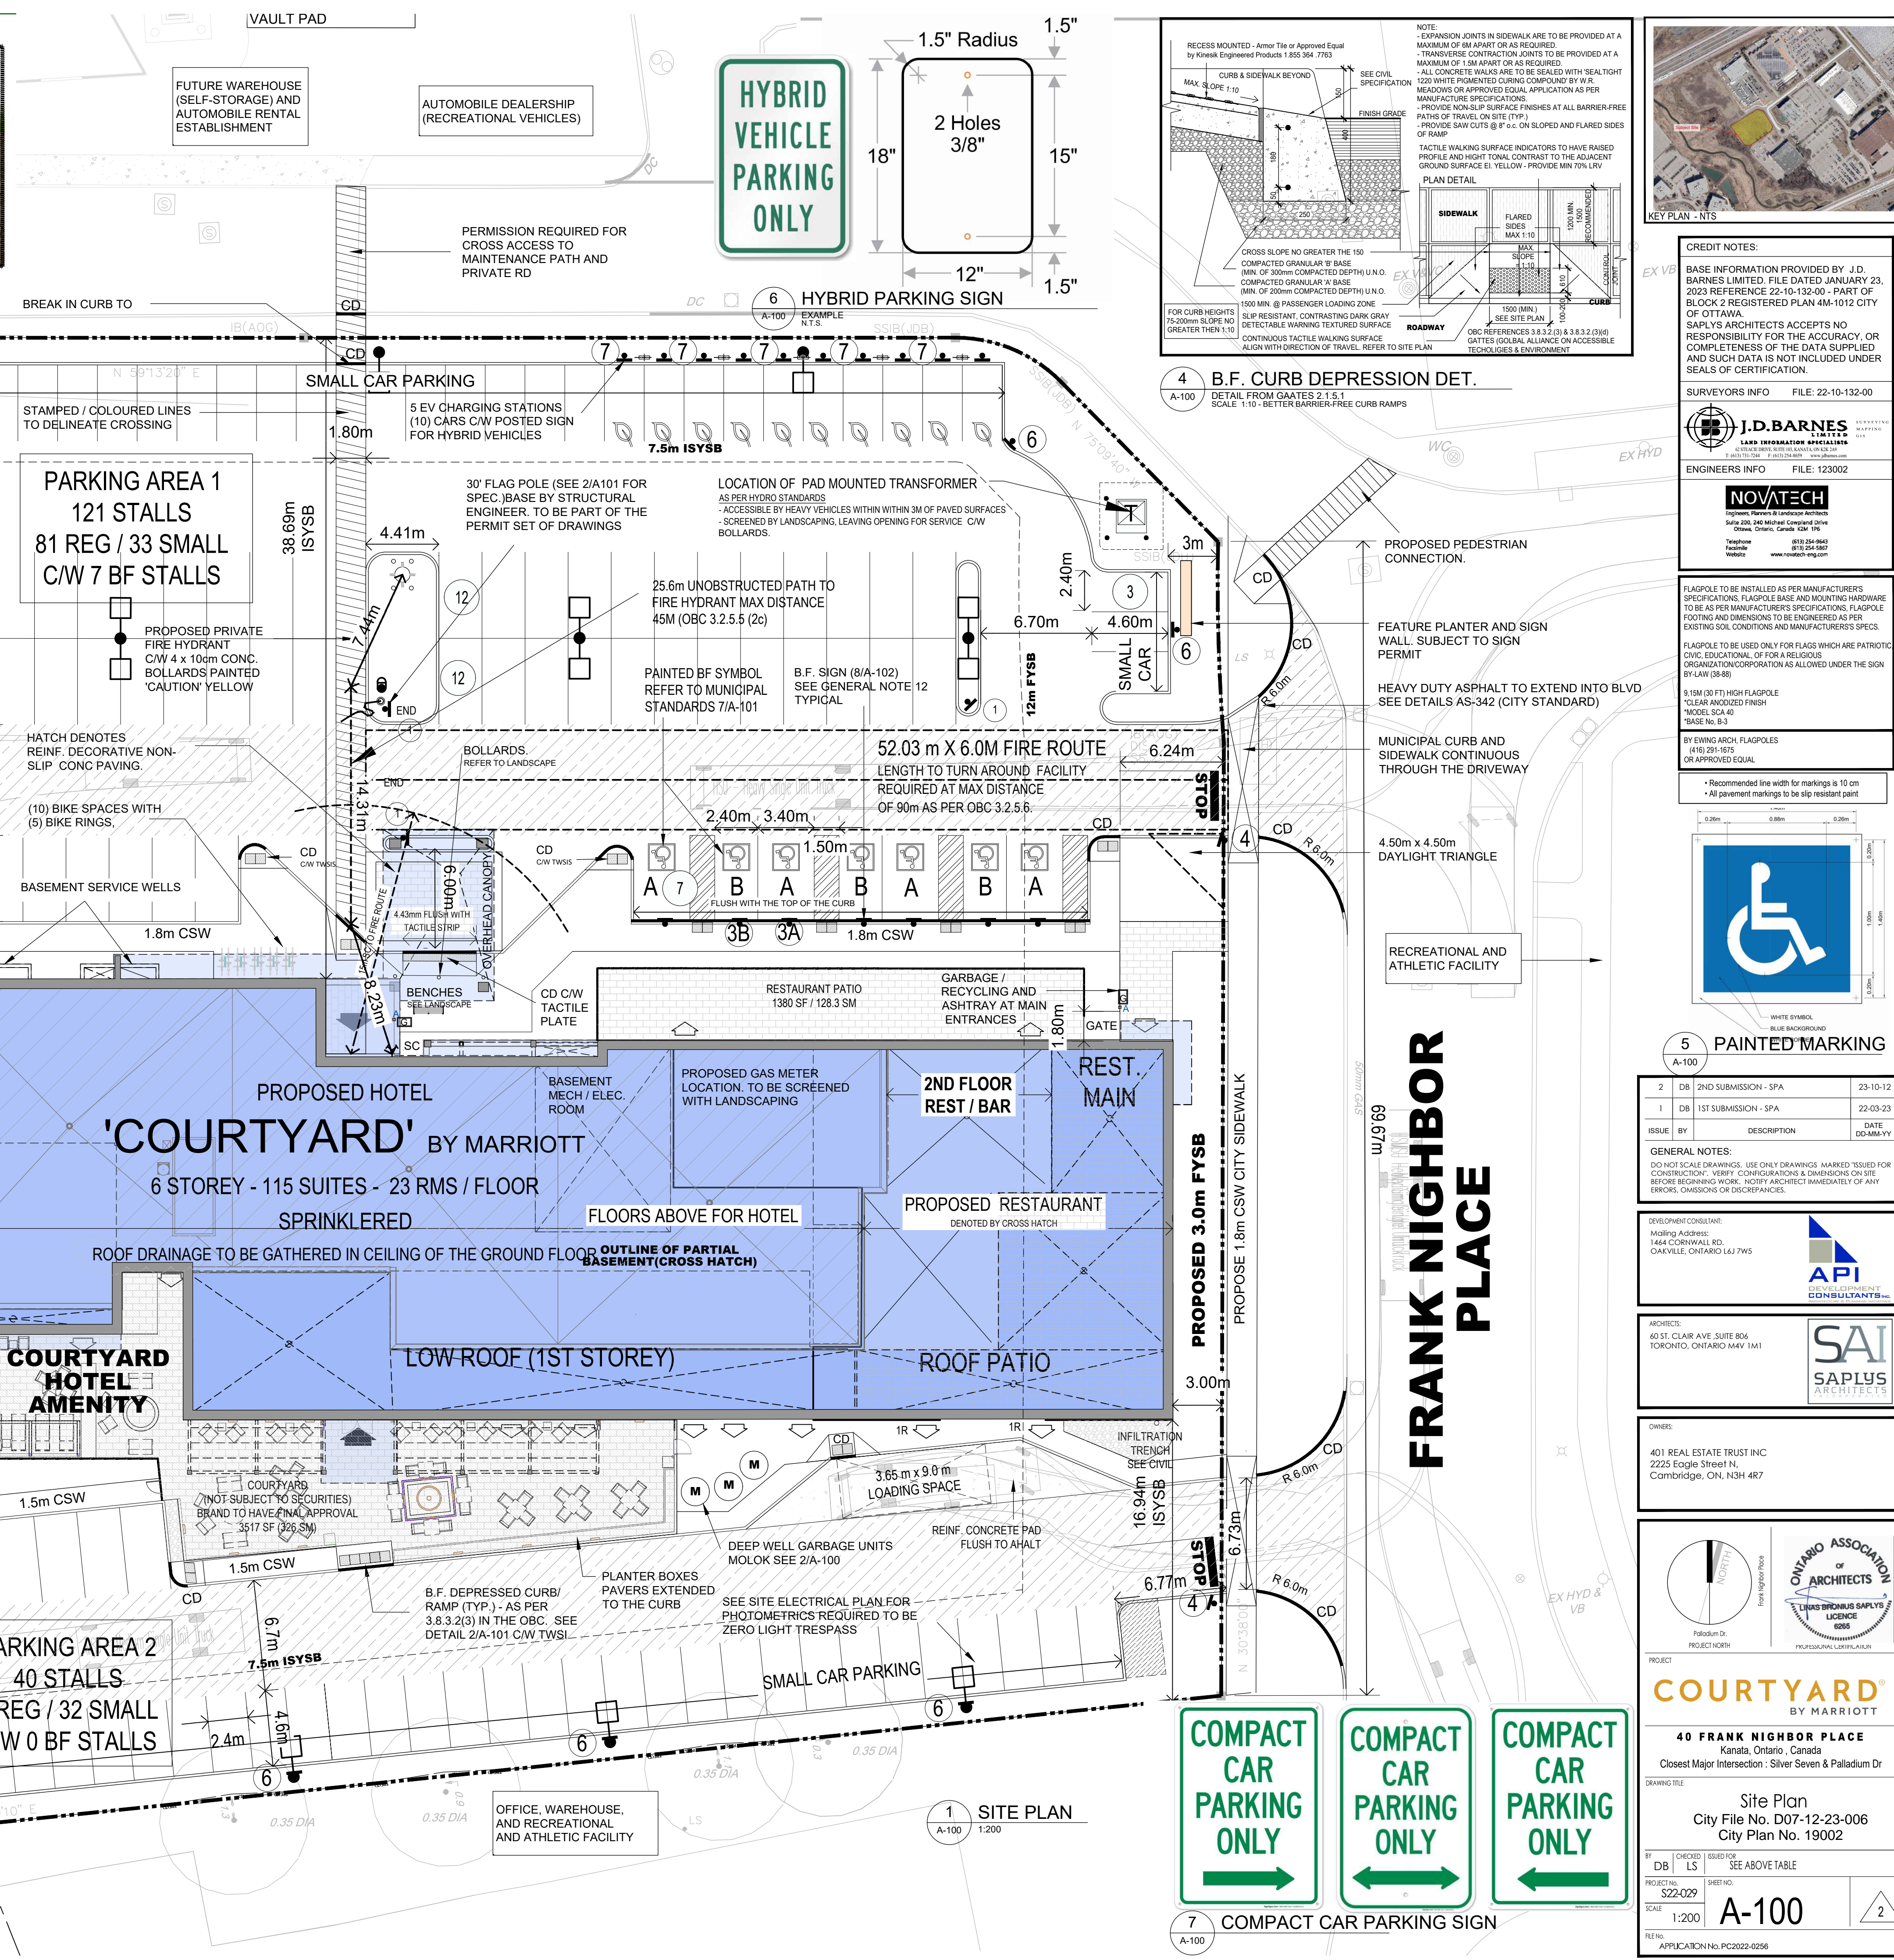

CREDIT NOTES, SURVEYORS INFO (J.D. BARNES), and ENGINEERS INFO (NOVA TECH).

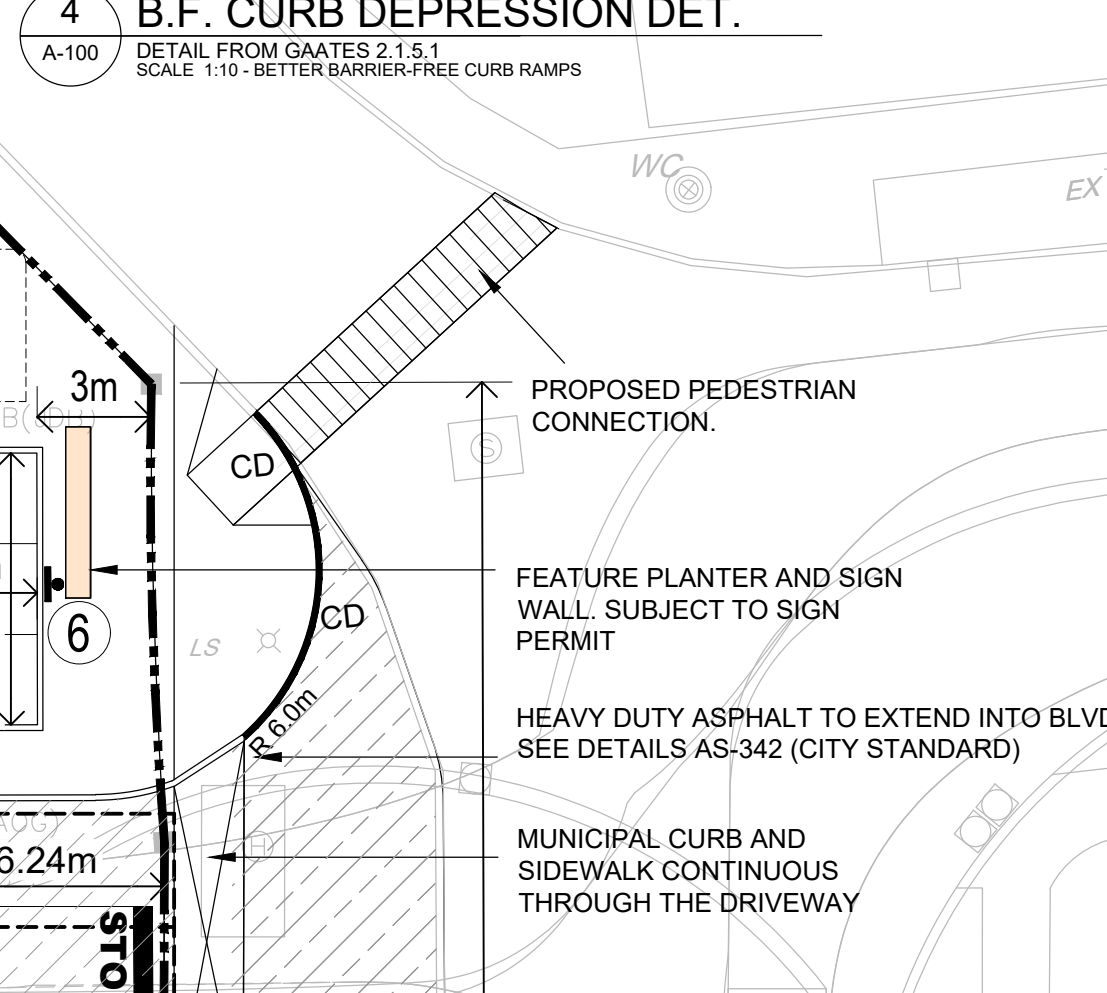

5 PAINTED MARKING table with columns for submission ID, description, and dates.

Professional seals for SAI Saplus Architects and API Development Consultants.



Project information for 'COURTYARD BY MARRIOTT' including address, drawings title, and scale.