


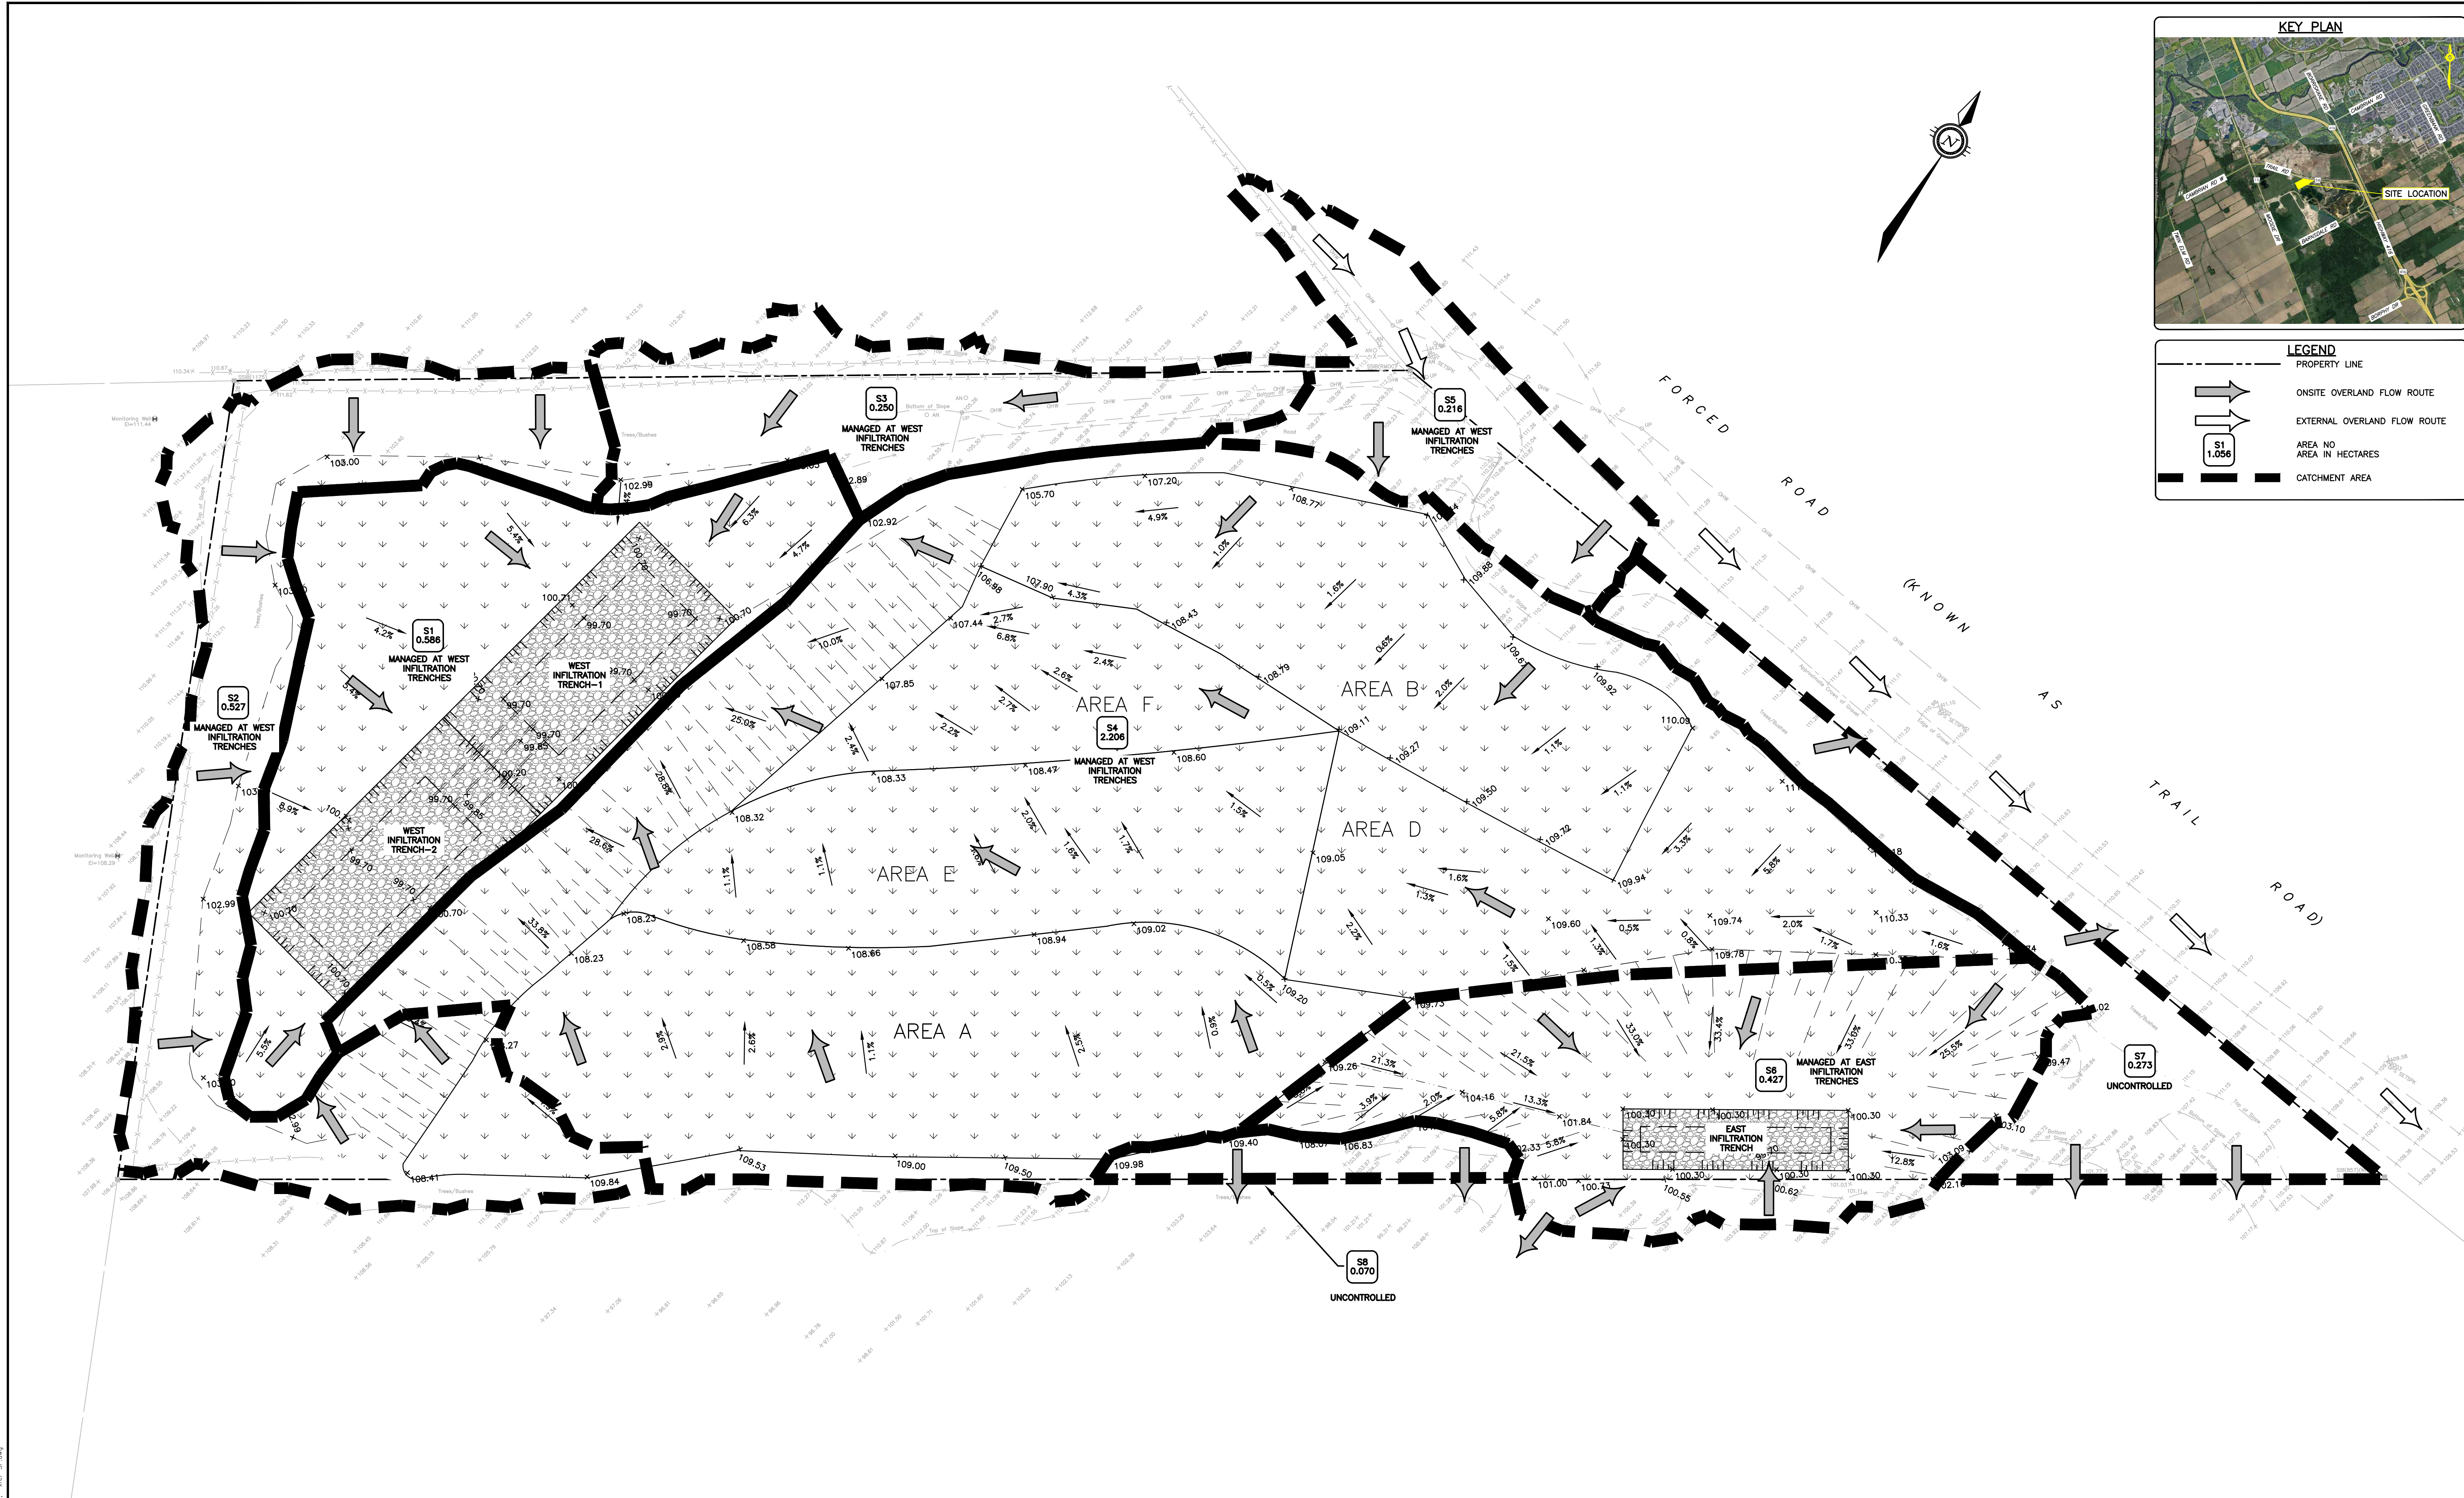

LEGEND


- PROPERTY LINE
- ONSITE OVERLAND FLOW ROUTE
- EXTERNAL OVERLAND FLOW ROUTE
- S1 1.056 AREA NO. AREA IN HECTARES
- CATCHMENT AREA




CAUTION
 THE POSITION OF ALL POLE LINES, CONDUITS, WATERMANS, SEWERS AND OTHER UNDERGROUND AND OVERGROUND UTILITIES AND STRUCTURES IS NOT NECESSARILY SHOWN ON THE CONTRACT DRAWINGS, AND WHERE SHOWN, THE ACCURACY OF THE POSITION OF SUCH UTILITIES AND STRUCTURES IS NOT GUARANTEED. BEFORE STARTING WORK, DETERMINE THE EXACT LOCATION OF ALL SUCH UTILITIES AND STRUCTURES AND ASSUME ALL LIABILITY FOR DAMAGE TO THEM.

NOT FOR CONSTRUCTION

REV	REVISION DESCRIPTION	DATE	BY	APPD
2	ISSUED FOR SPA	23/06/23	AJ	AA
1	ISSUED FOR CLIENT REVIEW	20/10/22	AJ	AA

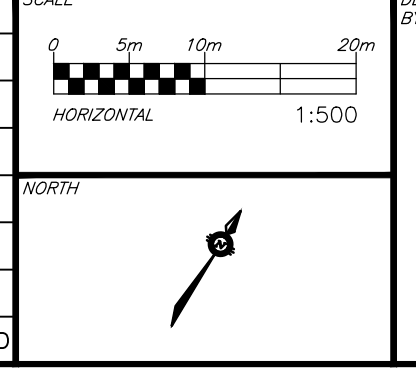

DESIGNED BY: M.A. ANSARI
 REVIEWED BY: M.A. ANSARI
 LICENSED PROFESSIONAL ENGINEER
 M.A. ANSARI
 2023/06/23
 PROVINCE OF ONTARIO

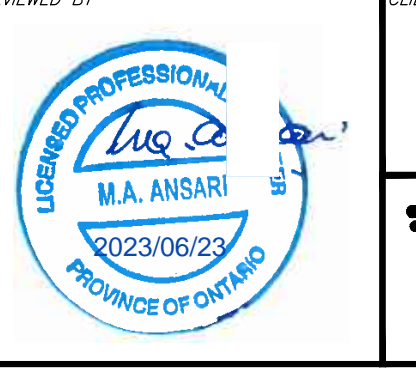

CLIENT
 DRAIN-ALL LTD
 3385 HAWTHORNE ROAD, OTTAWA, ON.
 K1G 4G2 613.739.1070

PROJECT	ENGINEERING SERVICES FOR 4380 TRAIL ROAD, OTTAWA, ONTARIO.	PROJECT NO. OTT-21023795-A0
BASEPLAN	AJ	SURVEY
DESIGN	AJ	FSD
CHECKED	AA	DATE
CAD	AJ	27/04/2022
PROJECT MANAGER	AA	DRAWING NO.
APPROVED	AA	C500

#??????