


P1 LEVEL
 GFA = 18,837 ft²
 32 PARKING SPACES

BICYCLE PROVISIONS
 31 HUNG BIKE STALLS
 45 BIKE/STORAGE LOCKERS
 (16 ALONG AISLE + 29 IN STORAGE ROOM)
 =
 76 TOTAL BIKE STALLS IN P1

1 PARKING LEVEL 1
 A2.00 1:150

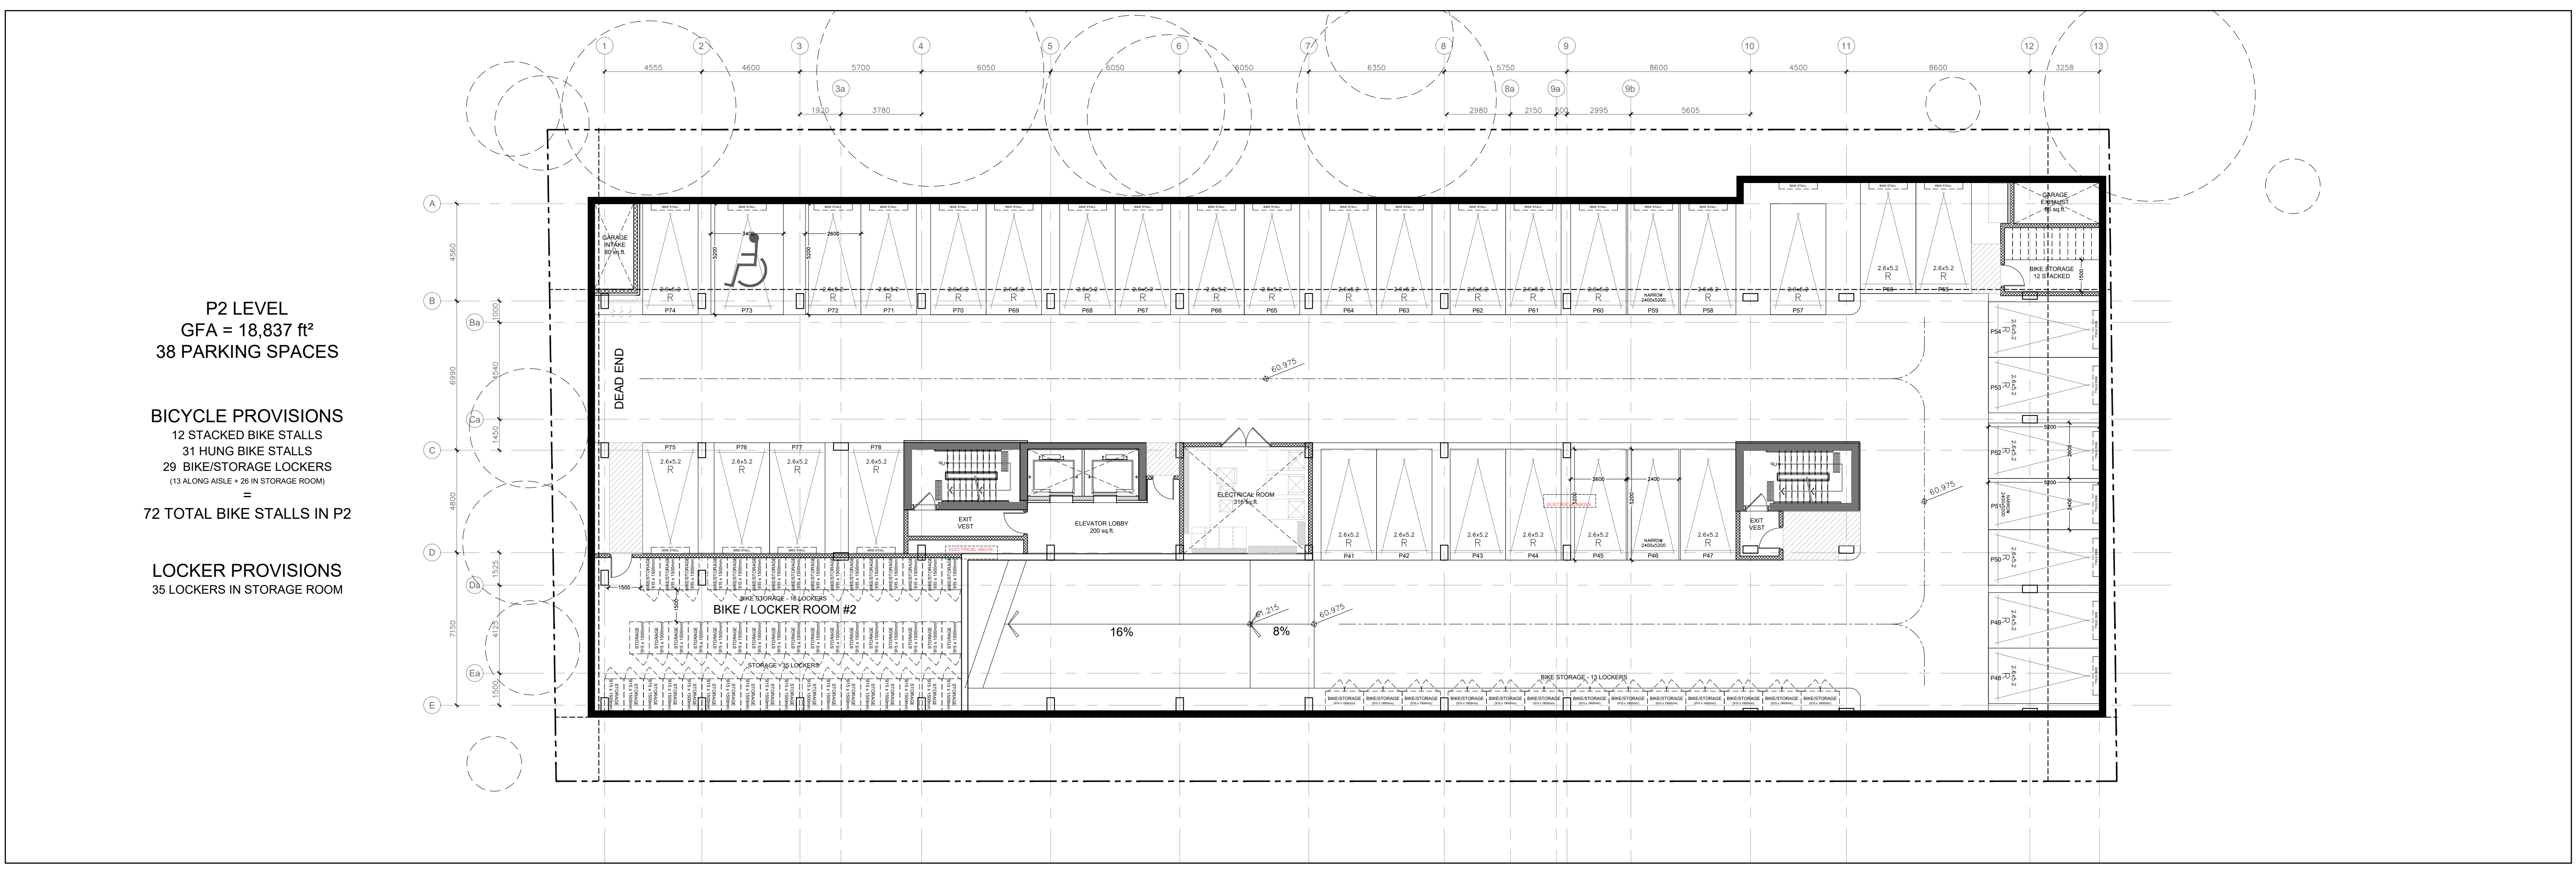

P2 LEVEL
 GFA = 18,837 ft²
 38 PARKING SPACES

BICYCLE PROVISIONS
 12 STACKED BIKE STALLS
 31 HUNG BIKE STALLS
 29 BIKE/STORAGE LOCKERS
 (13 ALONG AISLE + 26 IN STORAGE ROOM)
 =
 72 TOTAL BIKE STALLS IN P2

LOCKER PROVISIONS
 35 LOCKERS IN STORAGE ROOM

2 PARKING LEVEL 2
 A2.00 1:150

PROJECT TEAM

ARCHITECT
 HOBIN ARCHITECTURE
 Barry Hobin
 bhobin@hobinarc.com

David Anderson
 danderson@hobinarc.com
 613.238.7200 x122

OWNERSHIP
 SCARABELLI REALTIES

PLANNING
 FOTENN
 Timothy Beed
 beed@fotenn.com

CIVIL
 IBI
 Terry Brule
 tbrule@IBIGroup.com

MECHANICAL & ELECTRICAL
 Smith & Andersen
 Elaine Guenette
 elaine.guenette@smithandandersen.com

Andre Drouin
 andre.drouin@smithandandersen.com

LANDSCAPE ARCHITECT
 Lashley+Associates
 David Lashley
 dlashley@lashleyla.com

TRANSPORTATION
 CGH
 Andrew Harfe
 andrew.harfe@cghtransportation.com

ENVIRONMENTAL
 PATERSONS
 Scott Dennis
 SDennis@pateronsgroup.ca

no.	date	revision
1	230505	ISSUED FOR SPC

It is the responsibility of the appropriate contractor to check and verify all dimensions on site and report all errors and/or omissions to the architect.

All contractors must comply with all pertinent codes and by-laws.

Do not scale drawings.

This drawing may not be used for construction until signed.

Copyright reserved.

Hobin Architecture Incorporated
 63 Pamela Street
 Ottawa, Ontario
 Canada K1S3K7
 T: 613-238-7200
 F: 613-235-2005
 E: mail@hobinarc.com
 hobinarc.com



HOBIN ARCHITECTURE

PROJECT/LOCATION:
 30-48 CHAMBERLAIN AVE.

DRAWING TITLE:
 PARKING PLANS

DRAWN BY: DA **DATE:** 2023-05-05 **SCALE:** 1:150

PROJECT: 1928 **DRAWING NO.:** A2-00

REVISION NO.:

