





**Copyright Reserved**

The Contractor shall verify and be responsible for all dimensions. DO NOT scale the drawing - any errors or omissions shall be reported to Stantec without delay. The Copyrights to all designs and drawings are the property of Stantec. Reproduction or use for any purpose other than that authorized by Stantec is forbidden.

**Legend**

- SANITARY DRAINAGE AREA ID#
- POPULATION
- SANITARY DRAINAGE AREA ha.
- SANITARY DRAINAGE AREA
- PROPOSED SANITARY SEWER
- EXISTING SANITARY SEWER

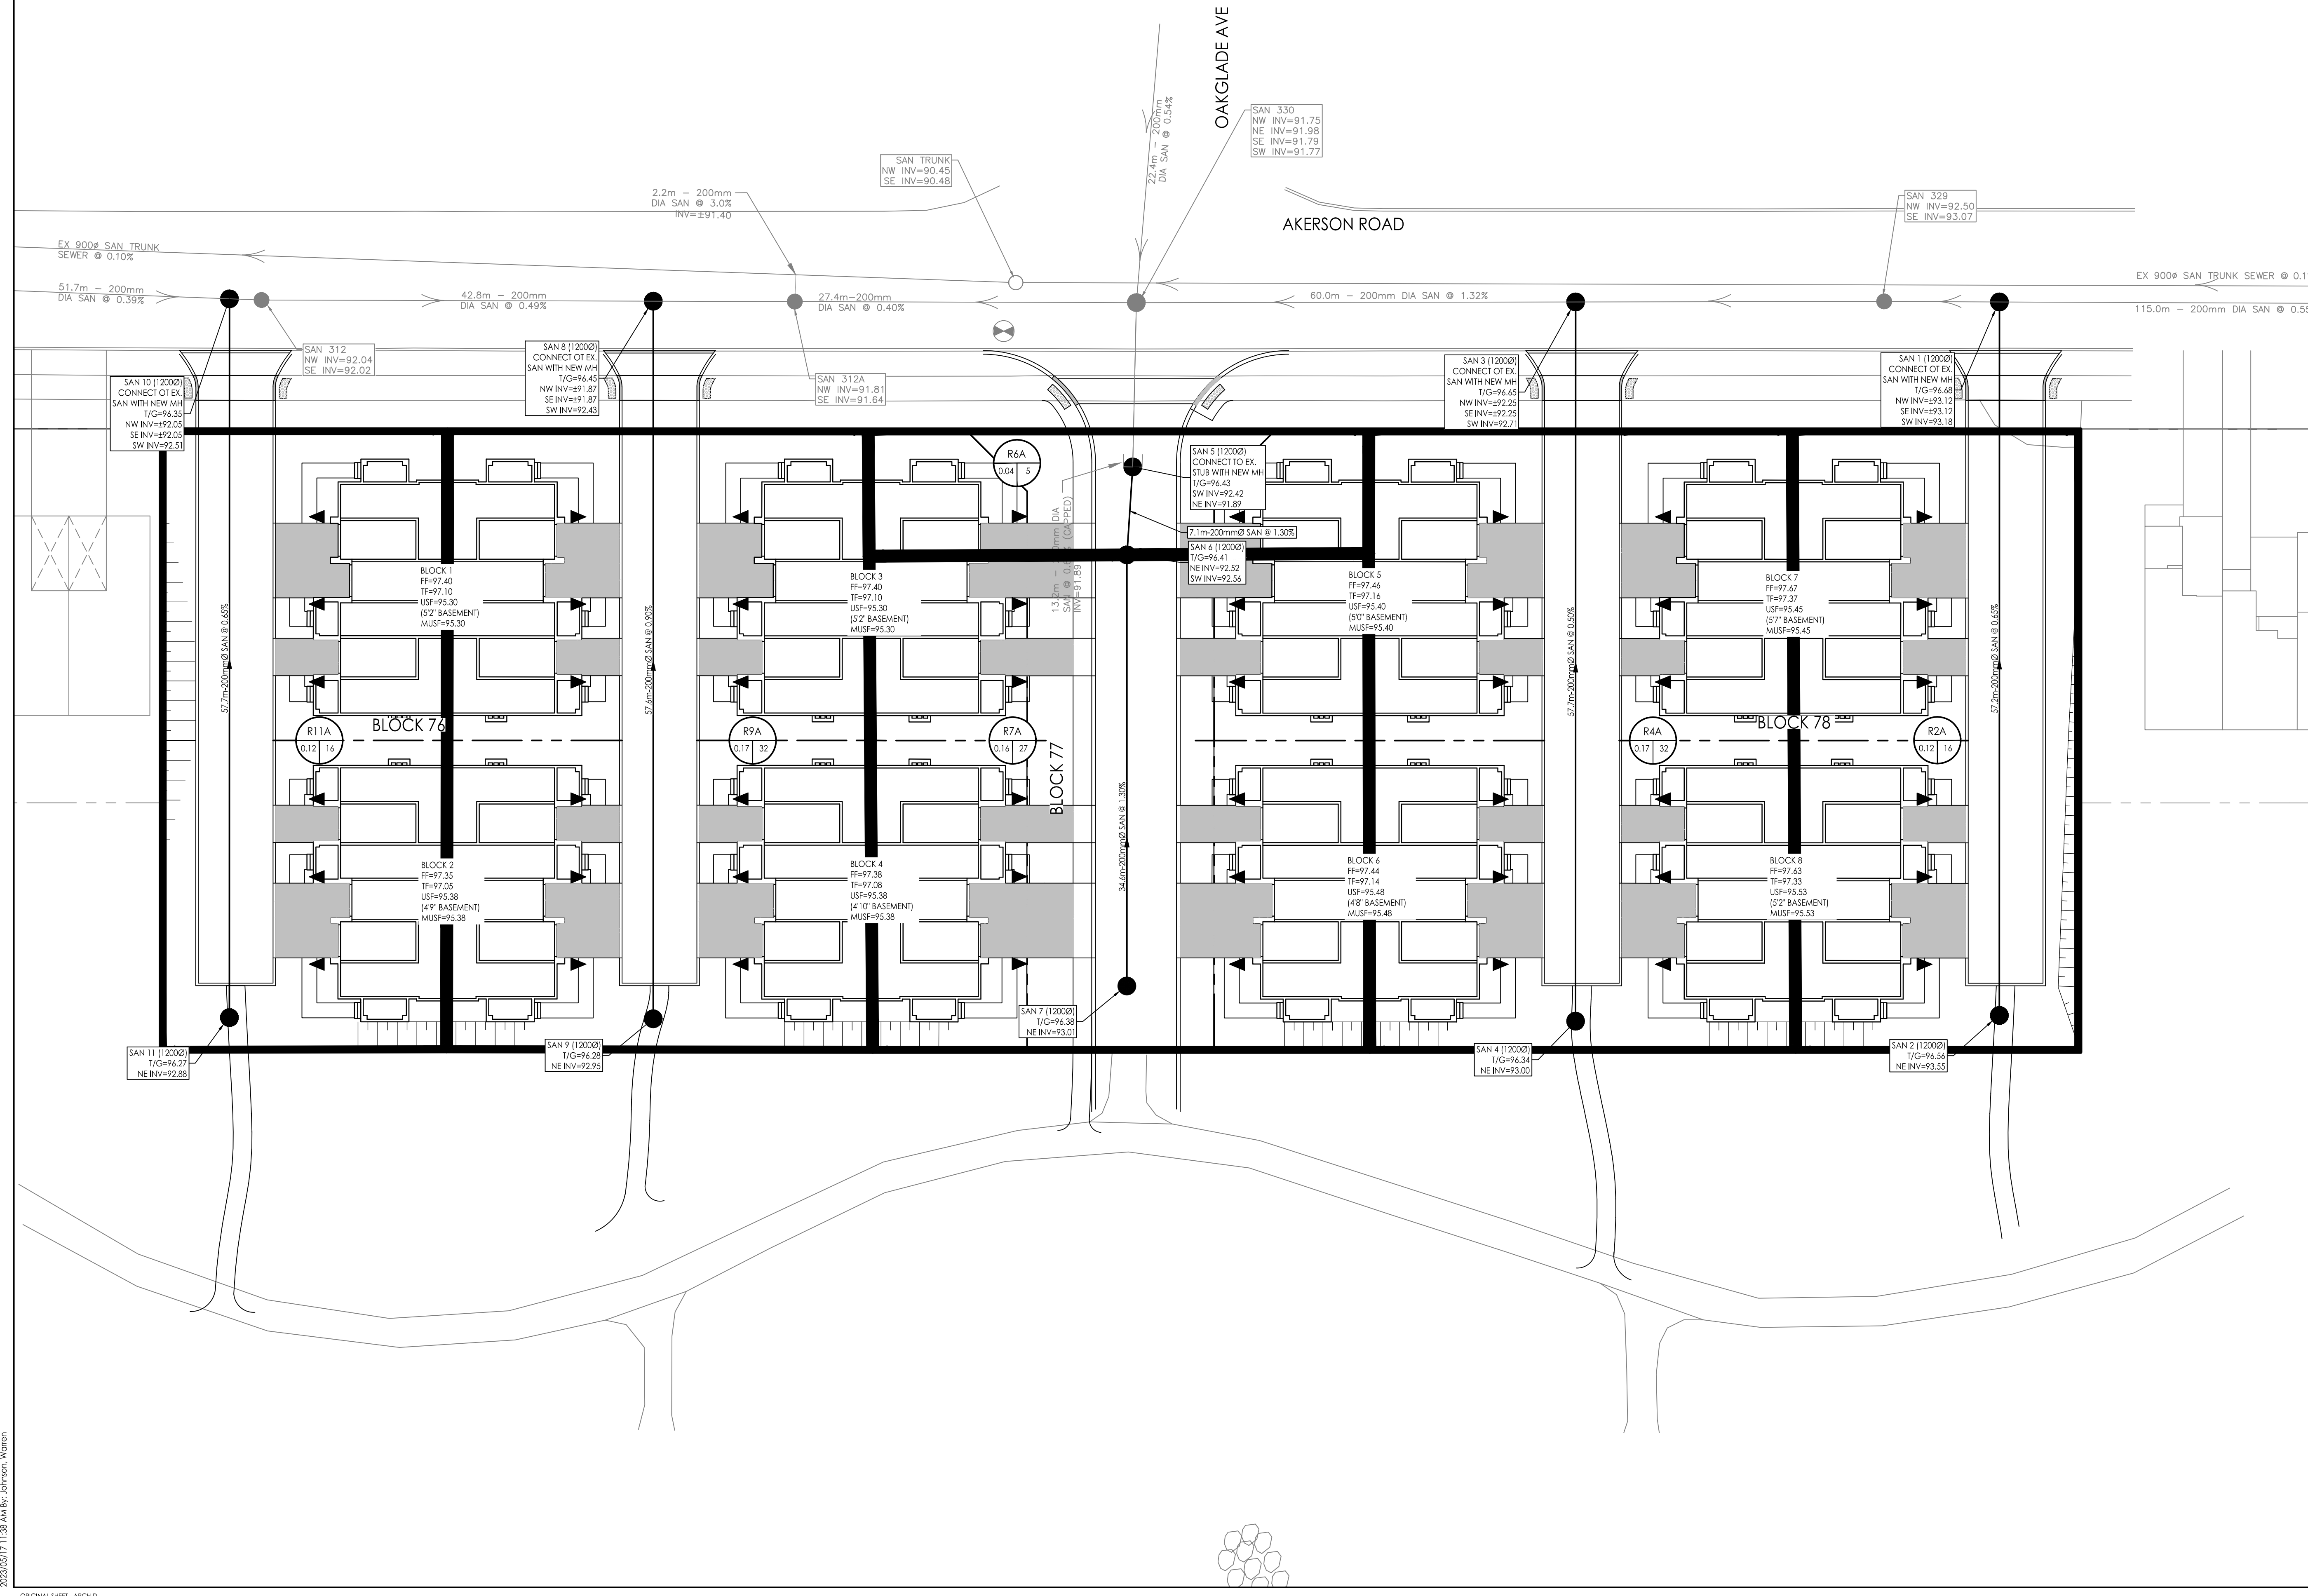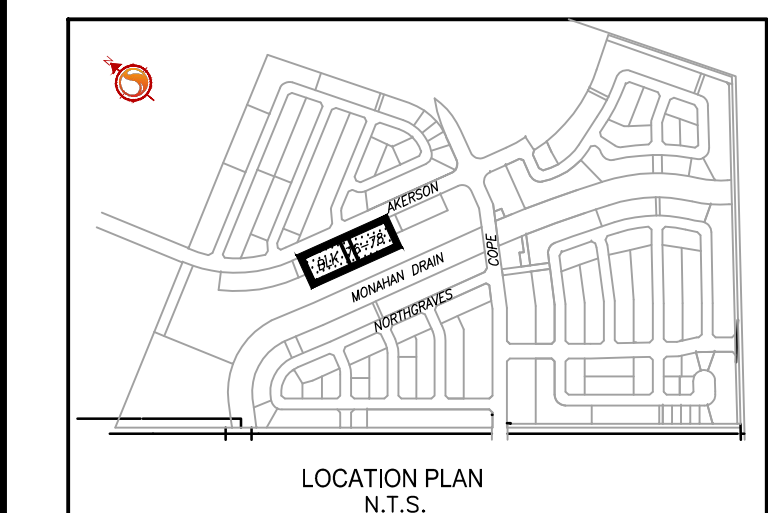

Revision	By	Appd.	Date
1	WAJ	KJK	23.05.17

File Name: 160401706-Detailed-D8.dwg  
Dwn: WAJ, Chkd: KJK, Dgn: WAJ, Date: 22.12.13

Permit-Seal

Client/Project  
**CAVANAGH CONSTRUCTION LTD.**

TRAIL WEST  
AKERSON ROAD BLOCKS 76, 77 & 78  
Ottawa, ON, Canada

Title  
**SANITARY DRAINAGE PLAN**

X:\clients\160401706\design\dwg\p1\160401706-detailed-d8.dwg  
20220517 11:58 AM RJB-231025 - JRB