
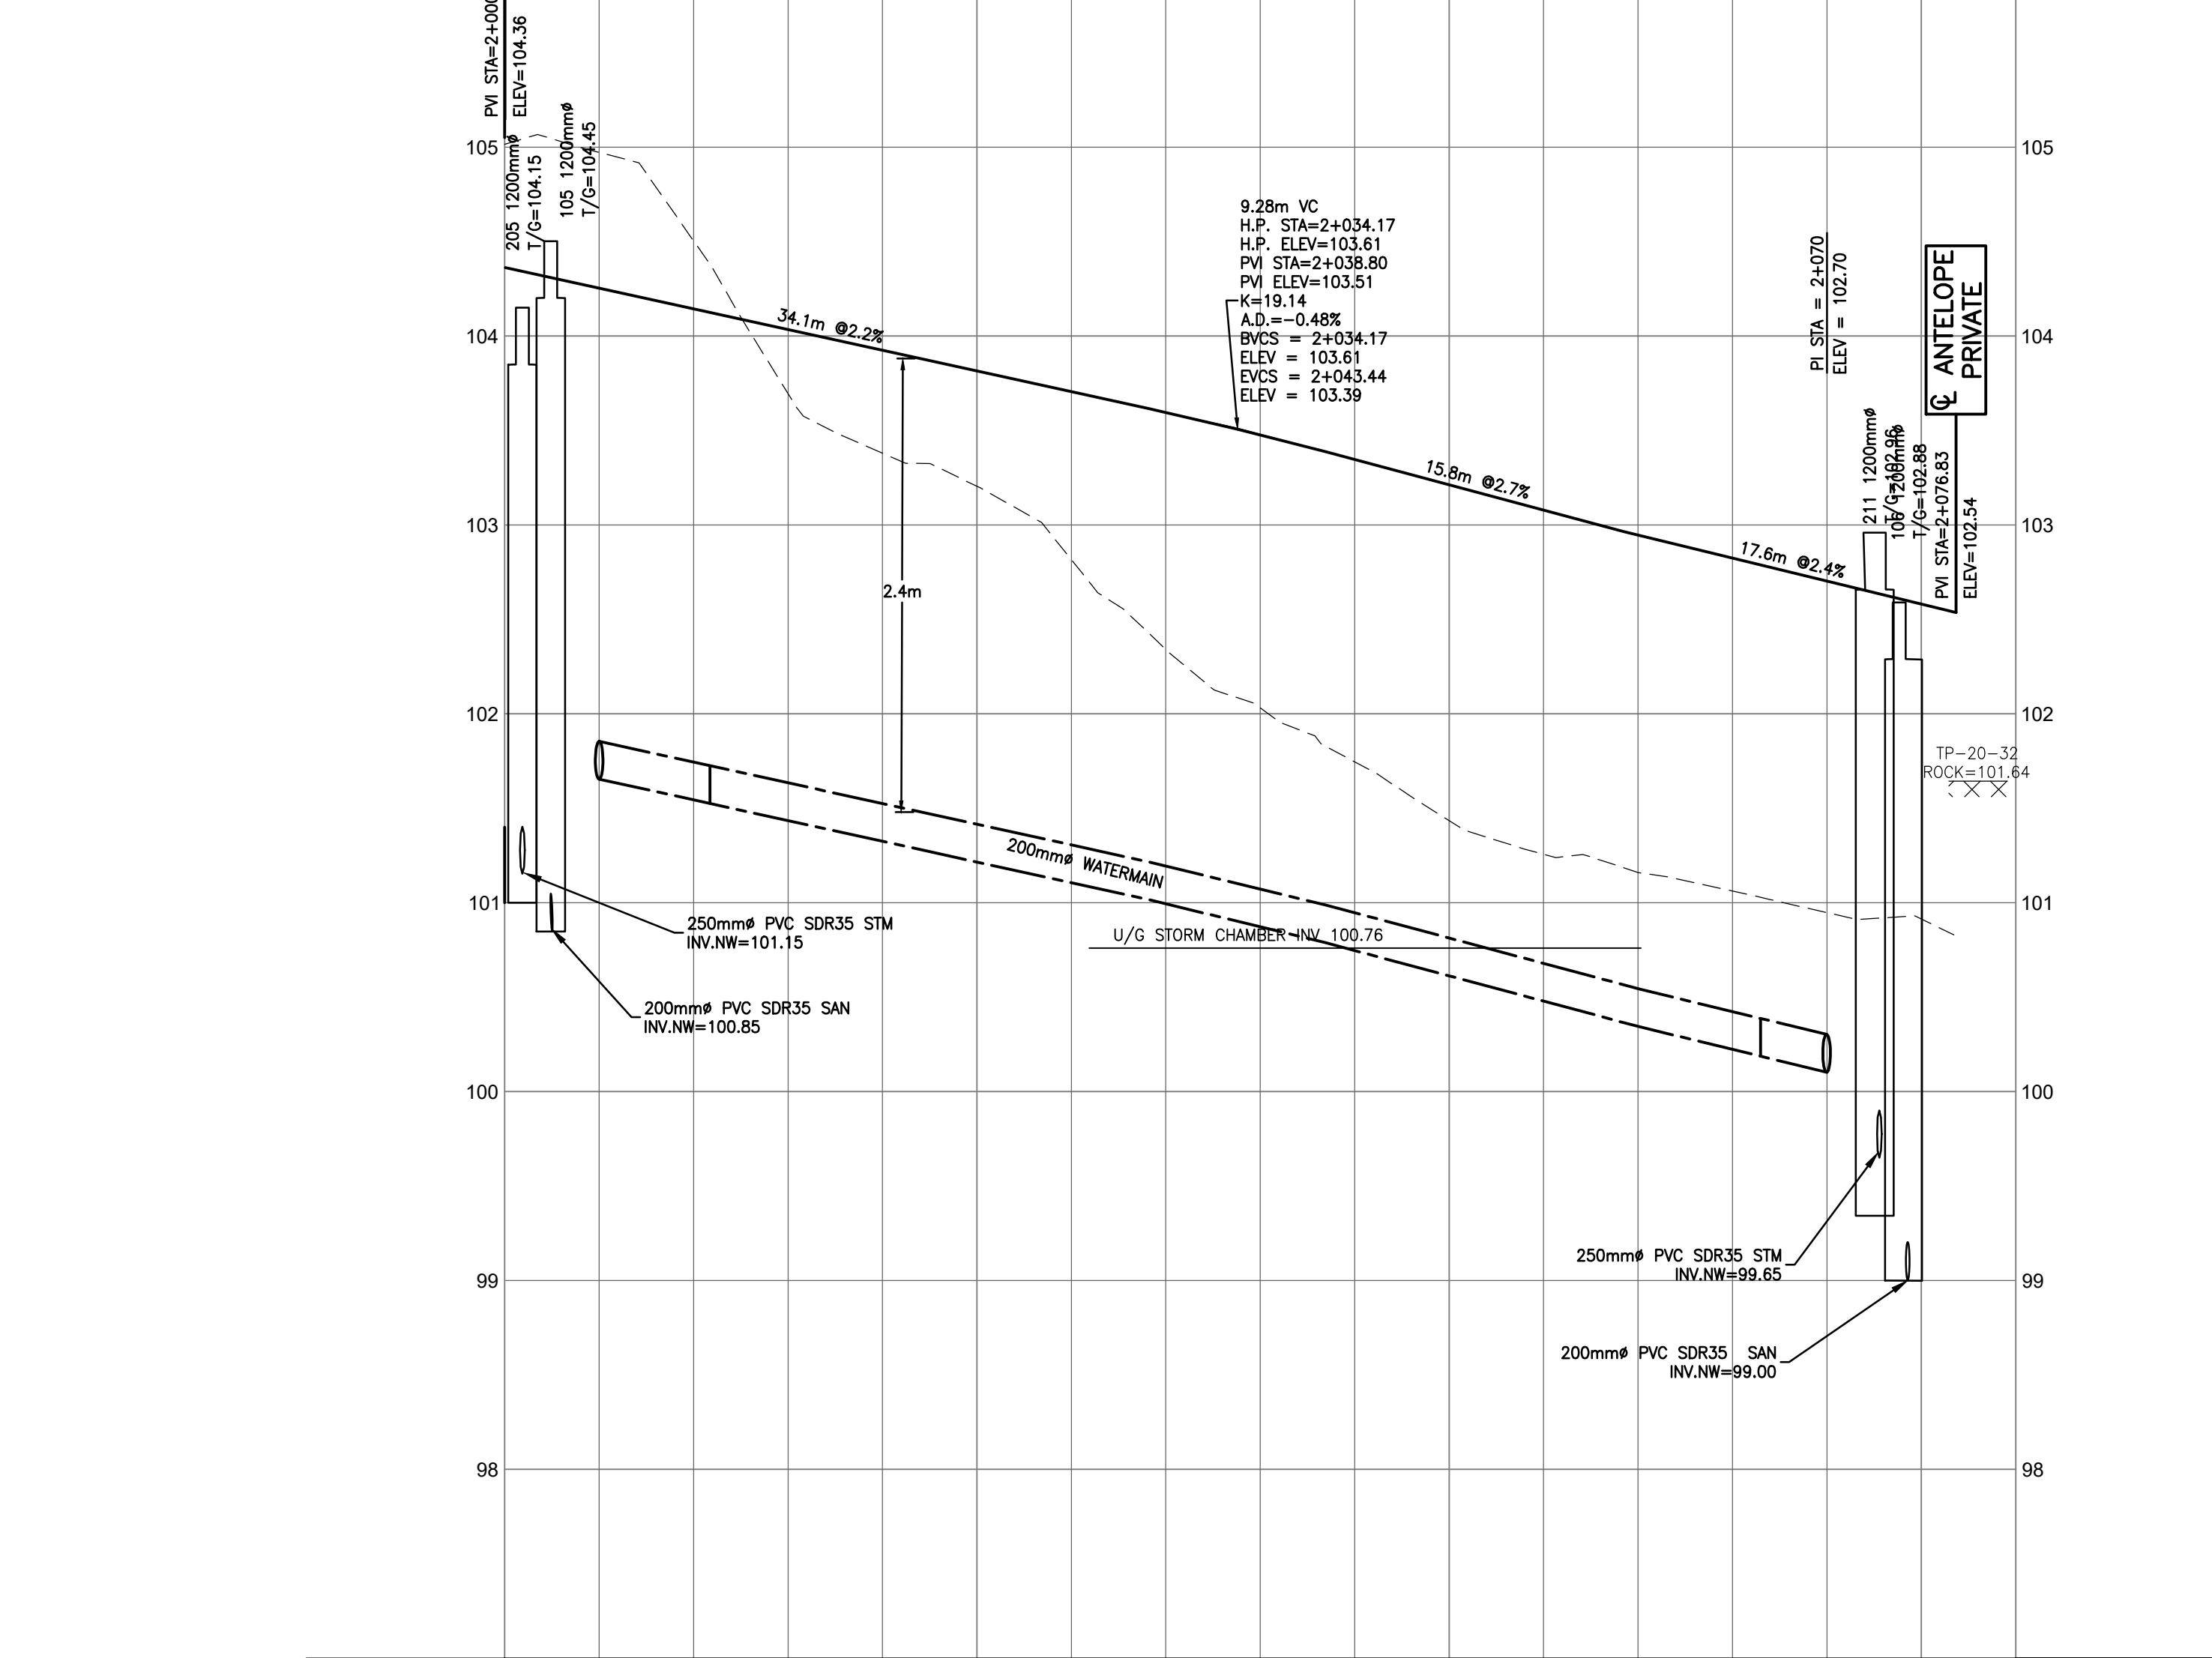




CAUTION
THE POSITION OF ALL POLE LINES, CONDUITS, WATERMAINS, SEWERS AND OTHER UNDERGROUND AND OVERGROUND UTILITIES AND STRUCTURES IS NOT NECESSARILY SHOWN ON THE CONTRACT DRAWINGS, AND WHERE SHOWN, THE ACCURACY OF THE POSITION OF SUCH UTILITIES AND STRUCTURES IS NOT GUARANTEED. BEFORE STARTING WORK, DETERMINE THE EXACT LOCATION OF ALL SUCH UTILITIES AND STRUCTURES AND ASSUME ALL LIABILITY FOR DAMAGE TO THEM.

OLD SECOND LINE ROAD

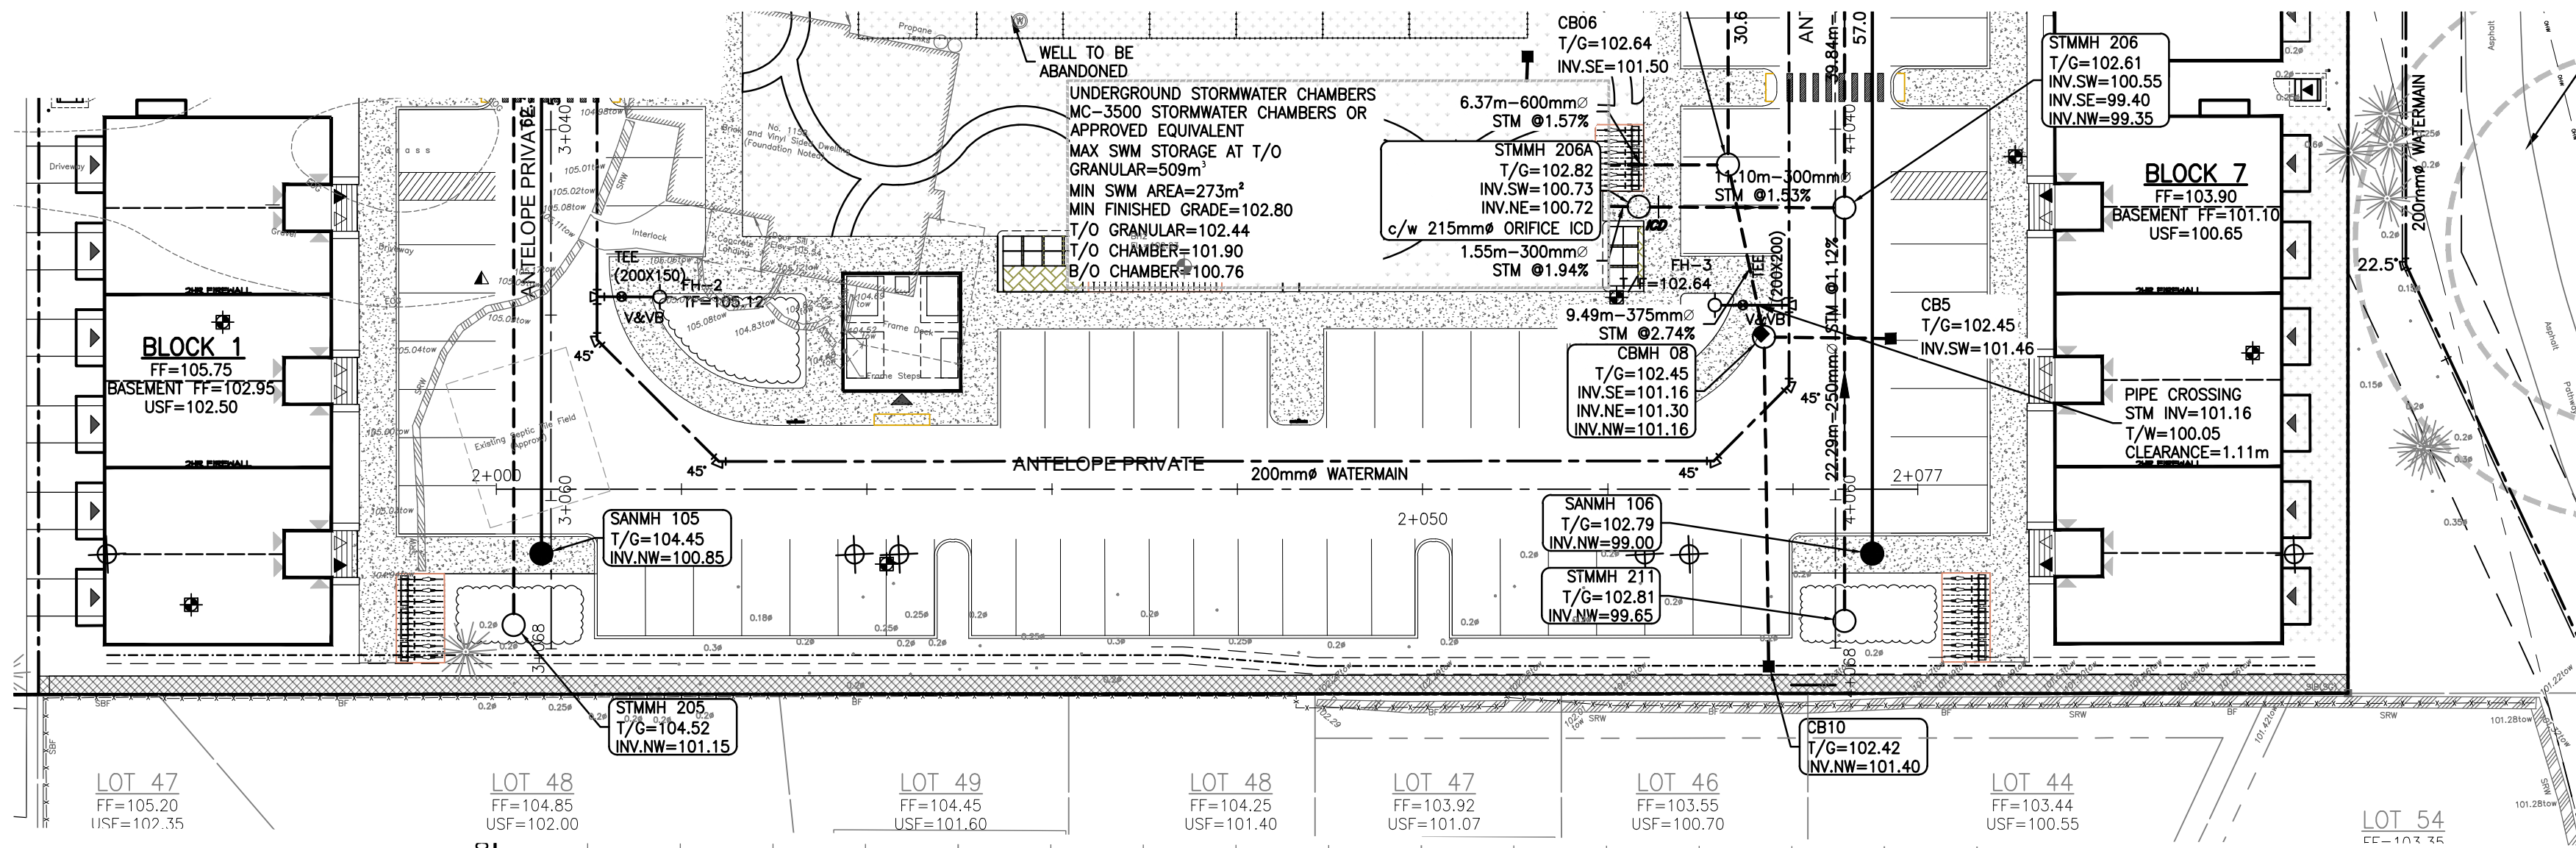


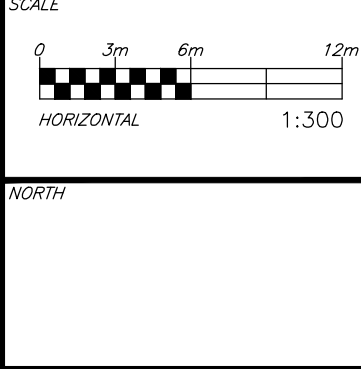

CONCORDE PROPERTIES
408 TWEEDSMUIR AVENUE
OTTAWA, ON. K1Z 5N5

exp Services Inc.
Ottawa, ON K2B 8K6
Canada
www.exp.com

• BUILDINGS • EARTH & ENVIRONMENT • ENERGY •
• INDUSTRIAL • INFRASTRUCTURE • SUSTAINABILITY •

BASE PLAN
DESIGN
CHECKED
CAD
PROJECT MANAGER
BMT
APPROVED

PROJECT
SECOND LINE ROAD
1158 OLD SECOND LINE ROAD
KANATA, ONTARIO.

TITLE
PROFILE ANTELOPE PRIVATE
STA. 2+000 TO STA. 2+080

PROJECT No.
OTT-25006292-A0

SURVEY
FSD

DATE
JUNE 2023

DRAWING No.
C06

APPROVED
By Kersten Nitsche at 10:05 am, Jul 14, 2025

Kersten Nitsche

KERSTEN NITSCHKE, MCIP RPP
MANAGER (A), DEVELOPMENT REVIEW WEST
PLANNING, DEVELOPMENT AND BUILDING SERVICES
DEPARTMENT, CITY OF OTTAWA