
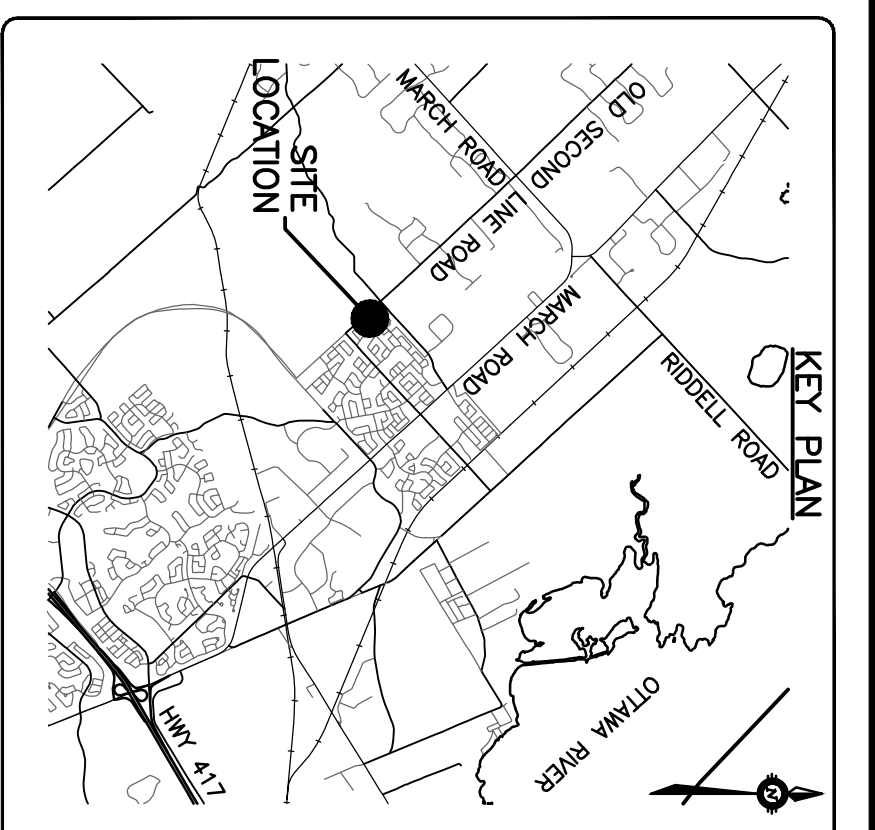




CAUTION: OF ALL POLE LINES, CONDUITS, WATERMANS, SEWERS AND OTHER UNDERGROUND AND OVERGROUND UTILITIES SHOWN ON THE CONTRACT DRAWINGS AND WHERE SHOWN, THE ACCURACY OF THE POSITION OF SUCH UTILITIES AND BEFORE STARTING WORK, DETERMINE THE EXACT LOCATION OF ALL SUCH UTILITIES AND DAMAGE TO THEM.

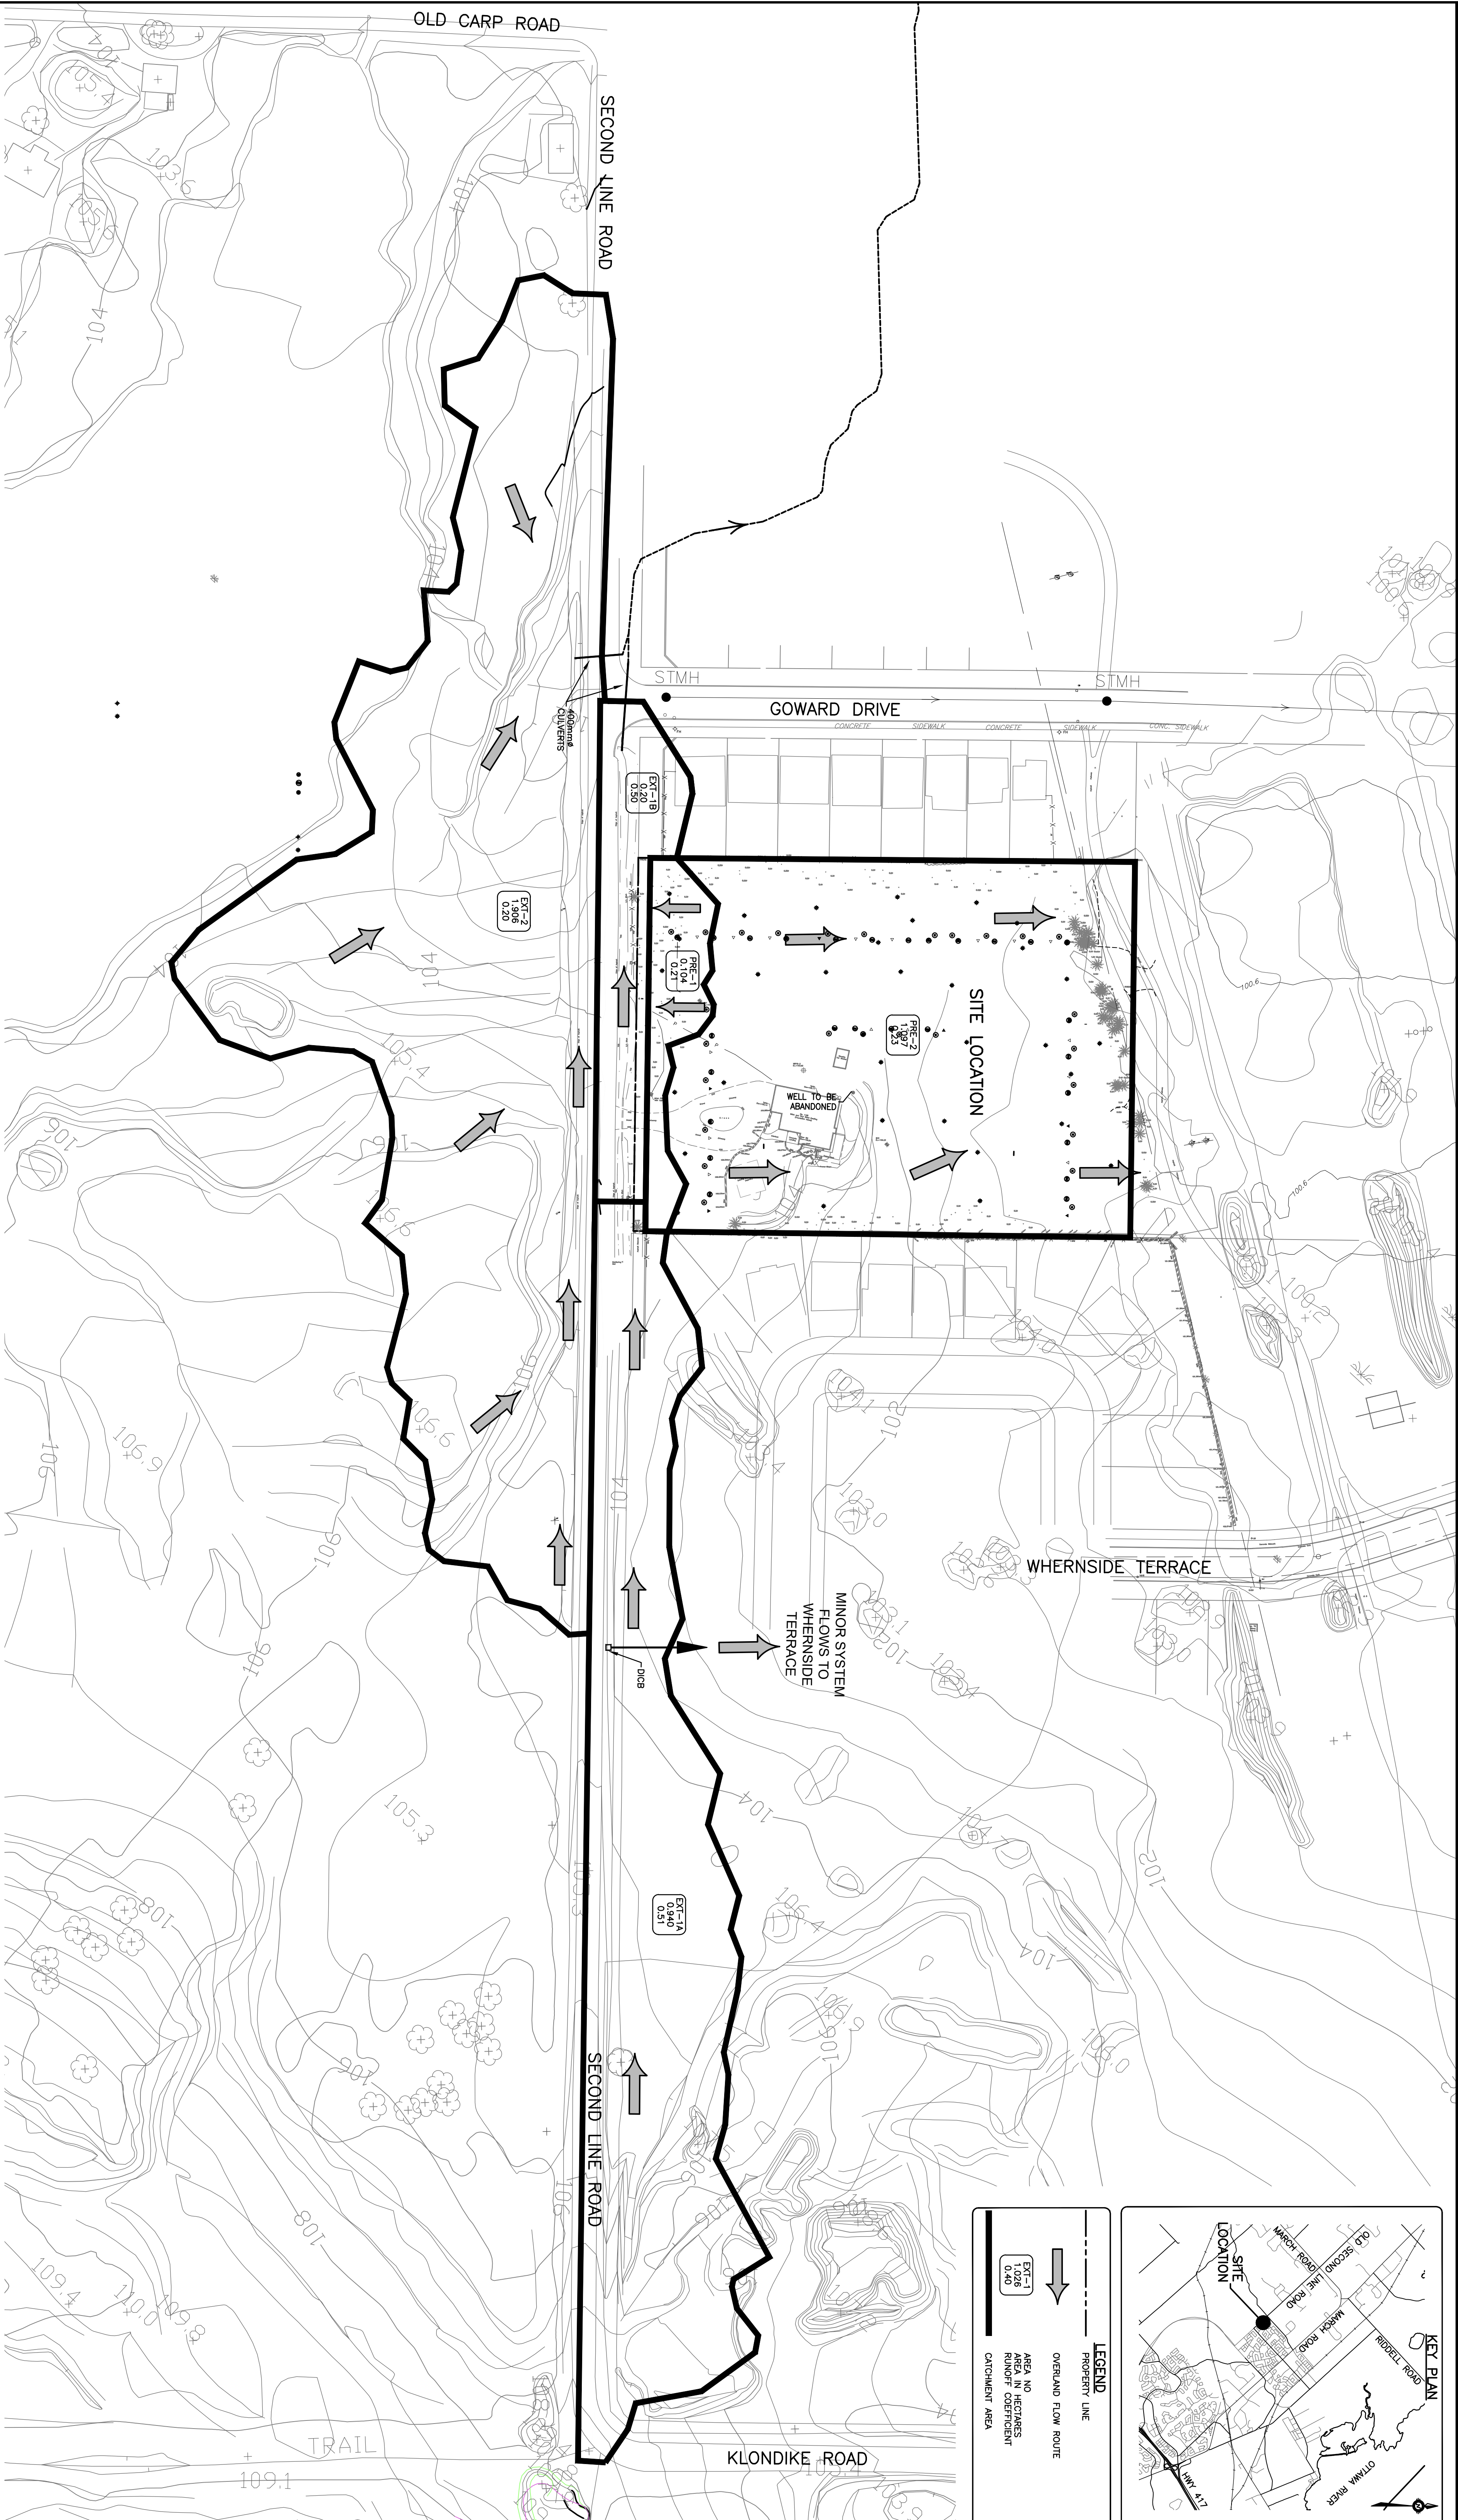

LEGEND

	PROPERTY LINE
	OVERLAND FLOW ROUTE
	AREA NO. HECTARES RUNOFF COEFFICIENT
	CATCHMENT AREA

REV	REVISION DESCRIPTION	DATE	BY	APP
1	ISSUED FOR APPROVAL	14/06/23	SAB	BMT
2	REVISED PER CITY COMMENTS	17/11/23	AAS	BMT

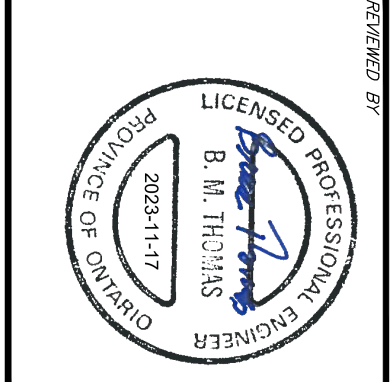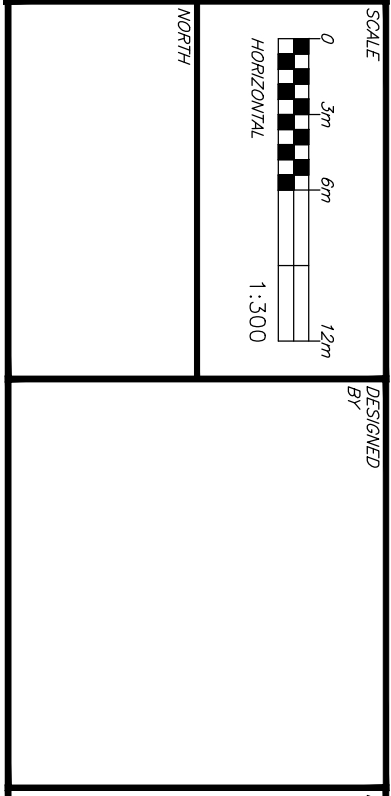

THEBERGE HOMES
 1600 LAPERIERE AVENUE, SUITE 205
 OTTAWA, ON, K1Z 8P5
 613.421.1515

DESIGNED BY	SAB
CHECKED BY	AS
PROJECT MANAGER	BMT

SECOND LINE ROAD
 1158 OLD SECOND LINE ROAD
 KANATA, ONTARIO.

PRE-DEVELOPMENT STORM
 CATCHMENTS

C08