



MONTGOMERY ELEVATION

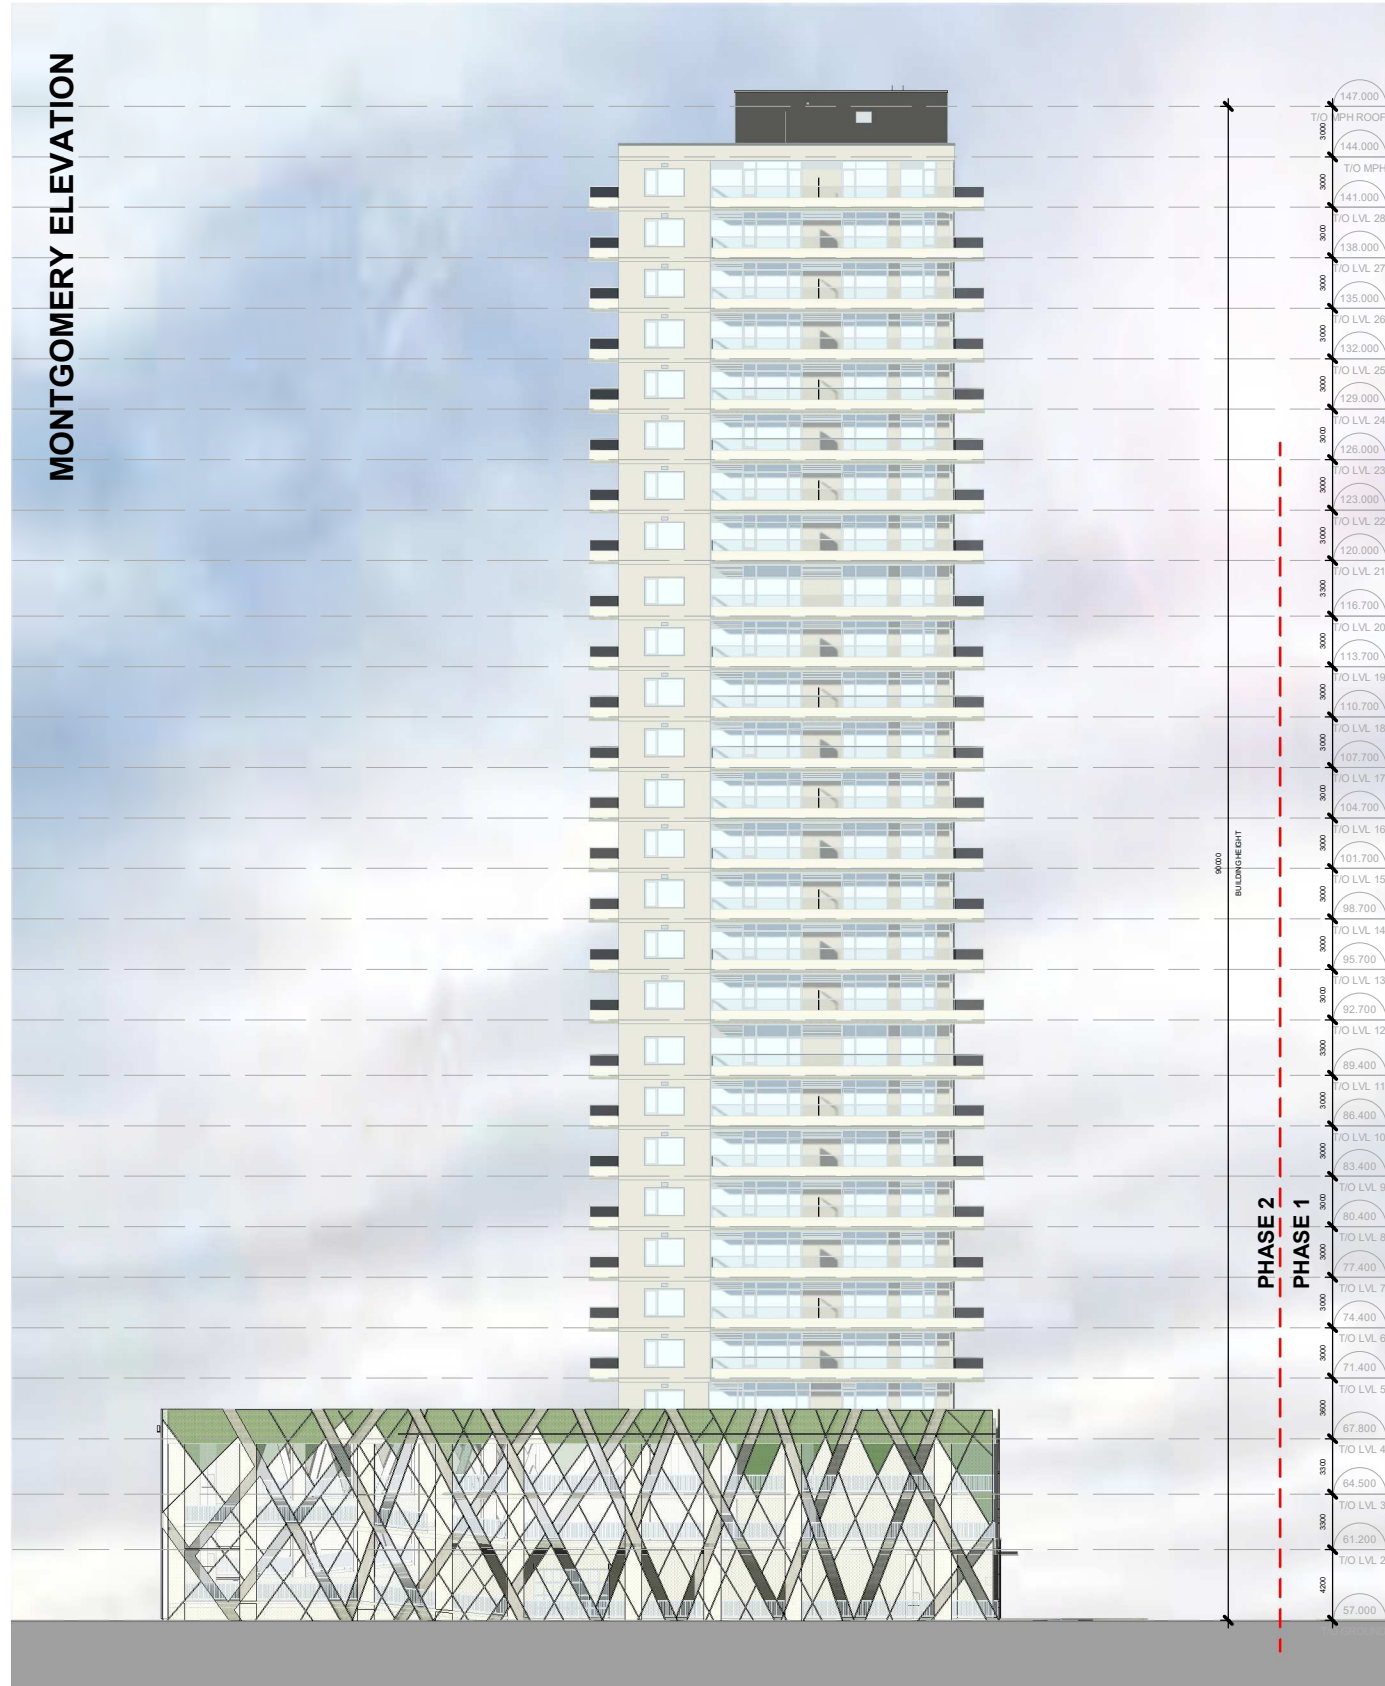


MONTGOMERY ELEVATION


INTERNAL RD ELEVATION

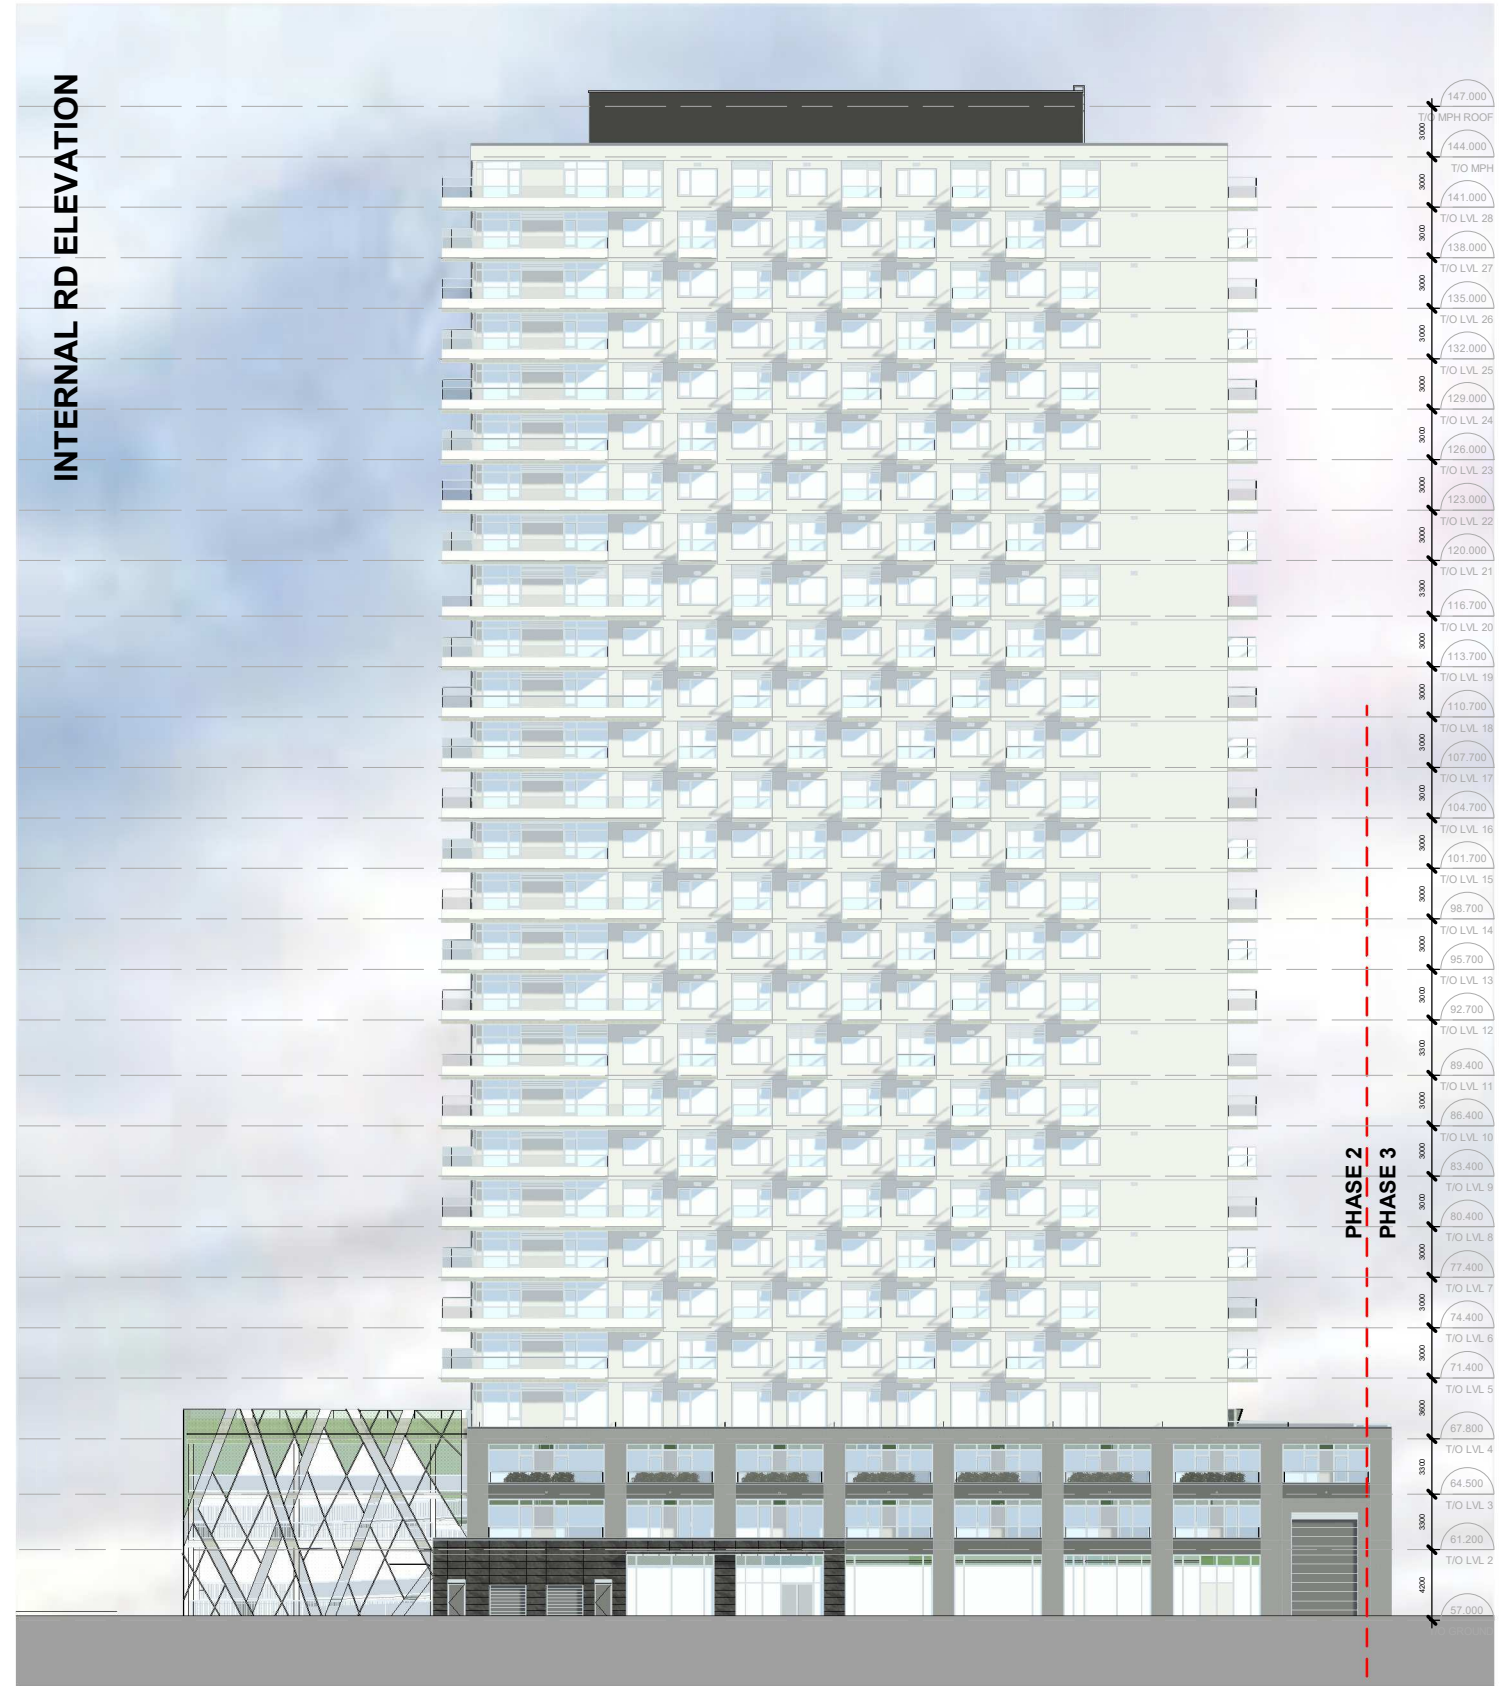

INTERNAL RD ELEVATION

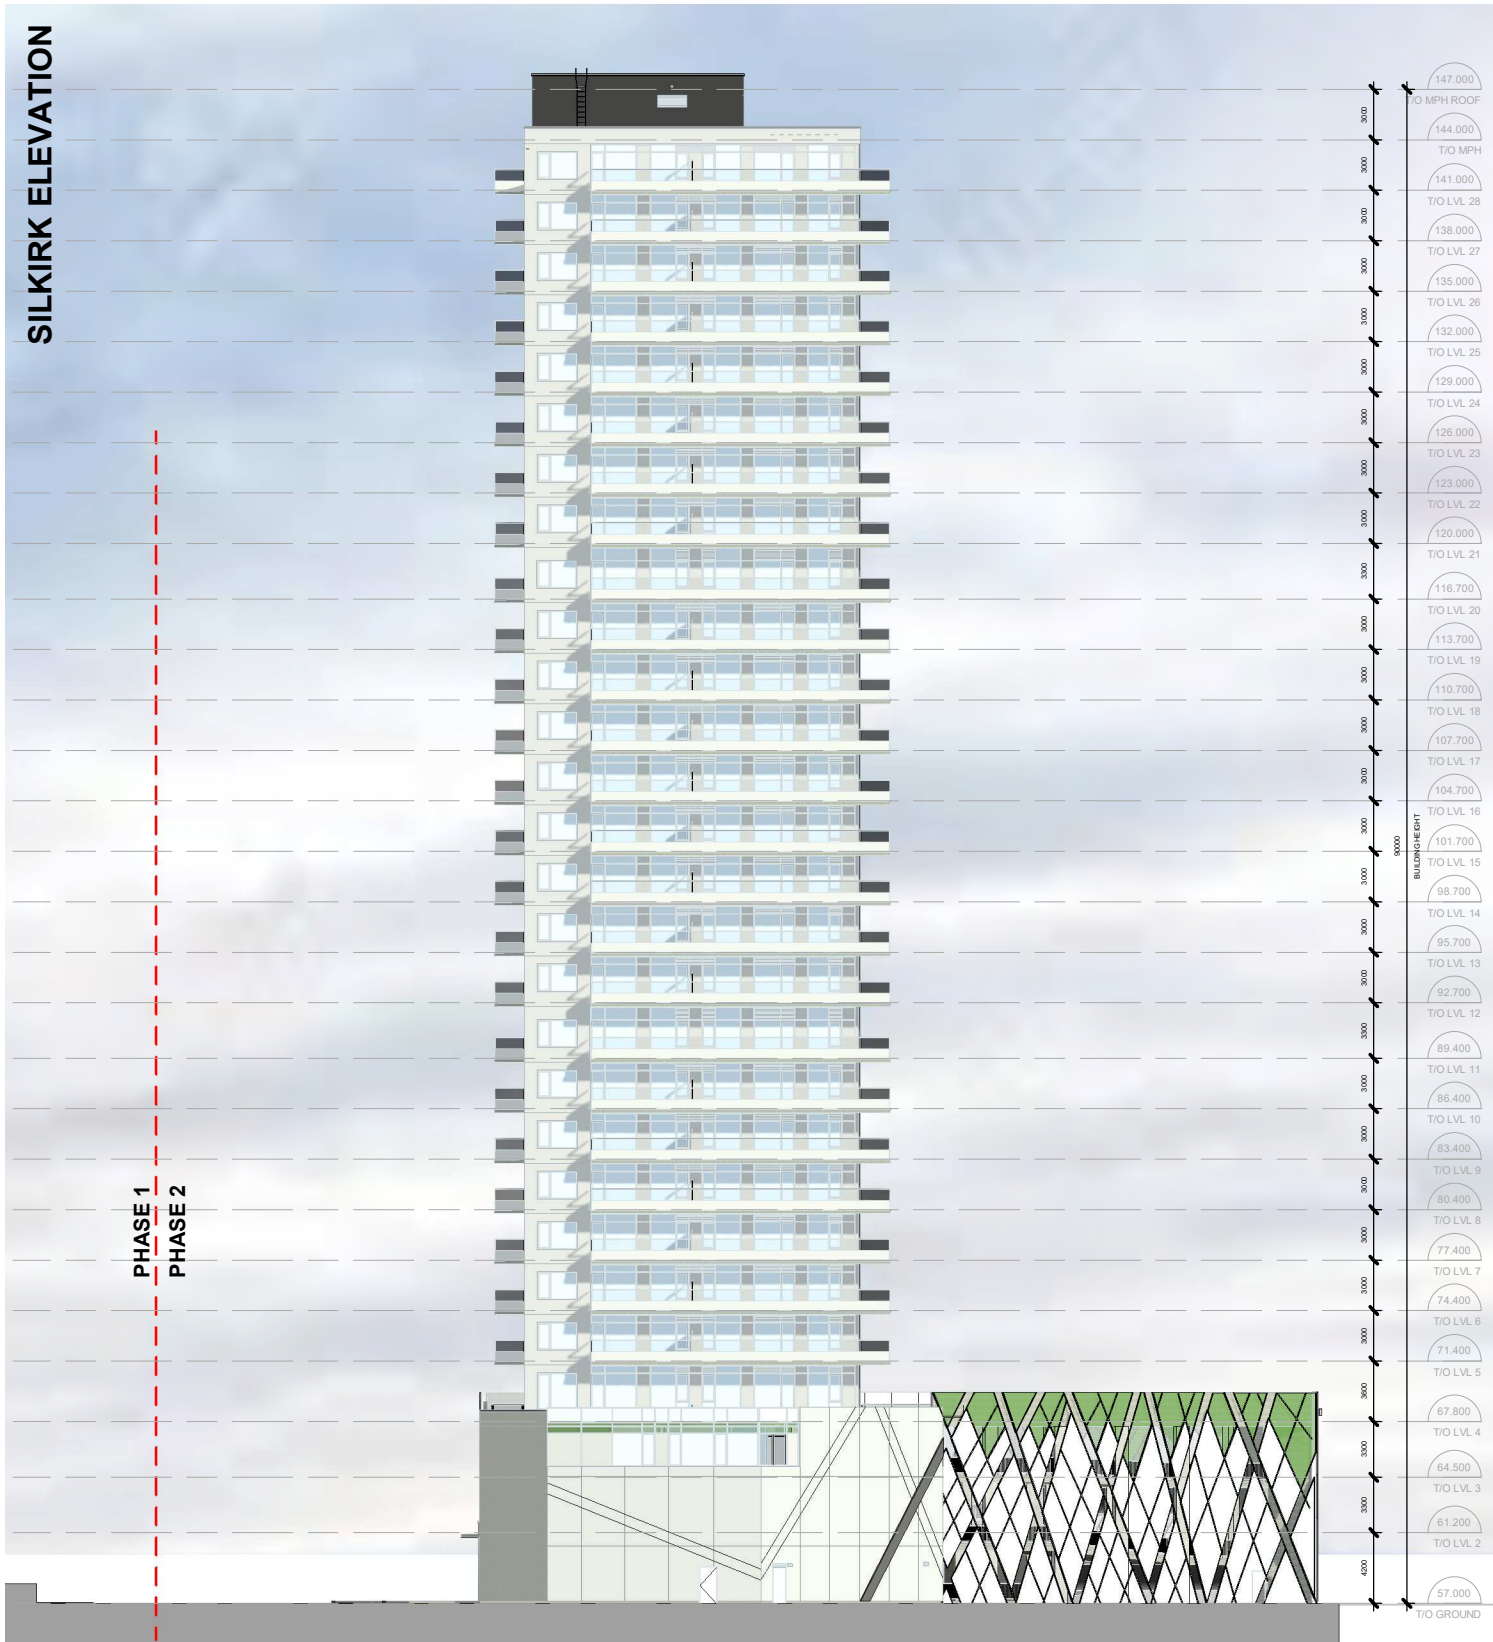

SILKIRK ELEVATION

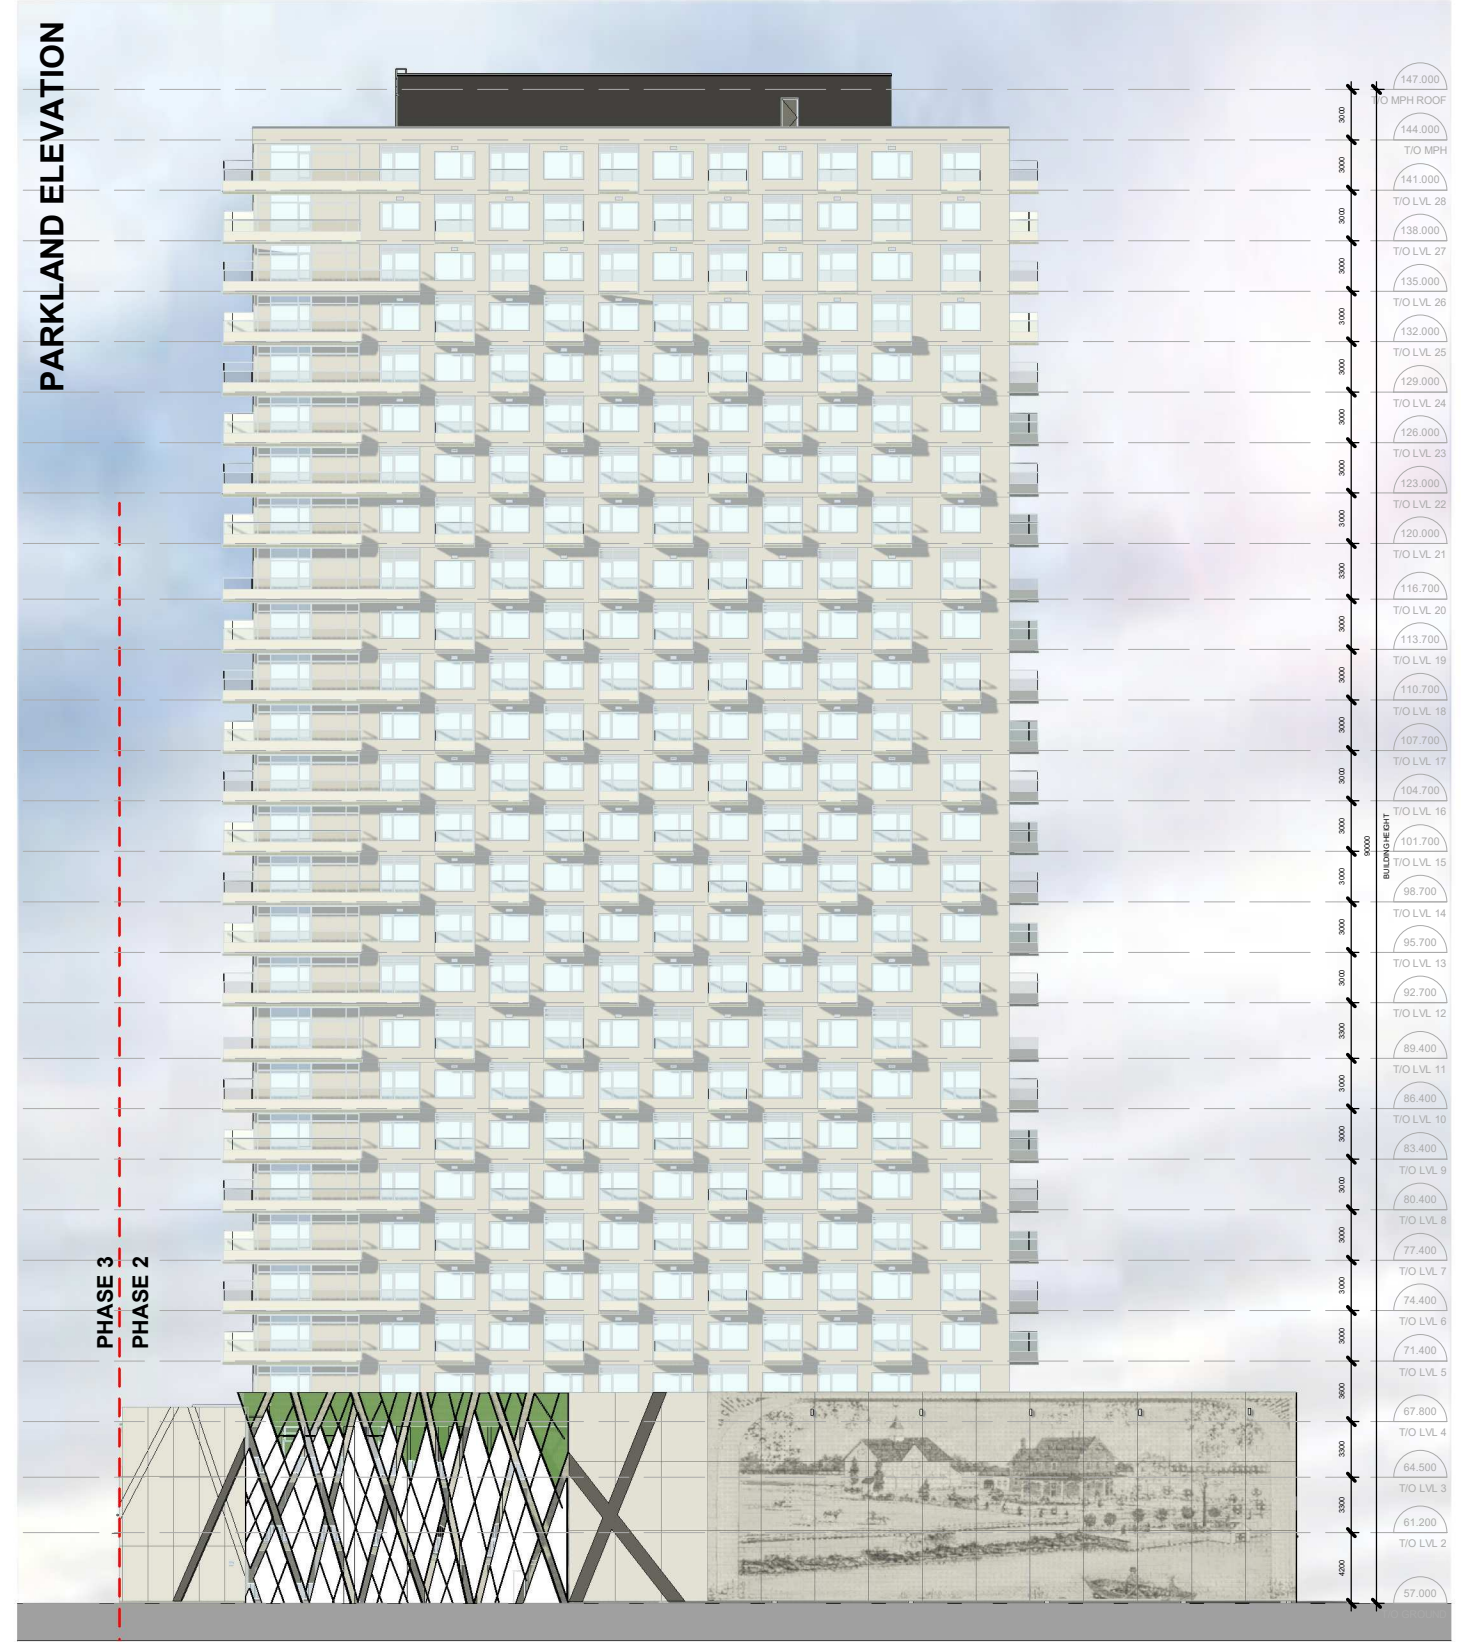

PARKLAND ELEVATION

