


REFER TO NOTES, DETAILS & SCHEDULES ON DRAWINGS C-4 & C-5

LADY PELLATT STREET

EXIST. ST MH
TOP ±88.26

LEGEND

- FFL FINISHED FLOOR ELEVATION
- BFL BASEMENT FLOOR ELEVATION
- USF UNDERSIDE OF FOOTING
- PROPERTY LINE
- CB CATCH-BASIN
- MH STORM MANHOLE
- CB/MH CATCH-BASIN/MANHOLE
- MH SANITARY MANHOLE
- FH FIRE HYDRANT
- FDC FIRE DEPARTMENT CONNECTION
- EXISTING GRADE ELEVATION
- 150mm BARRIER CURB
- SILT FENCE BARRIER

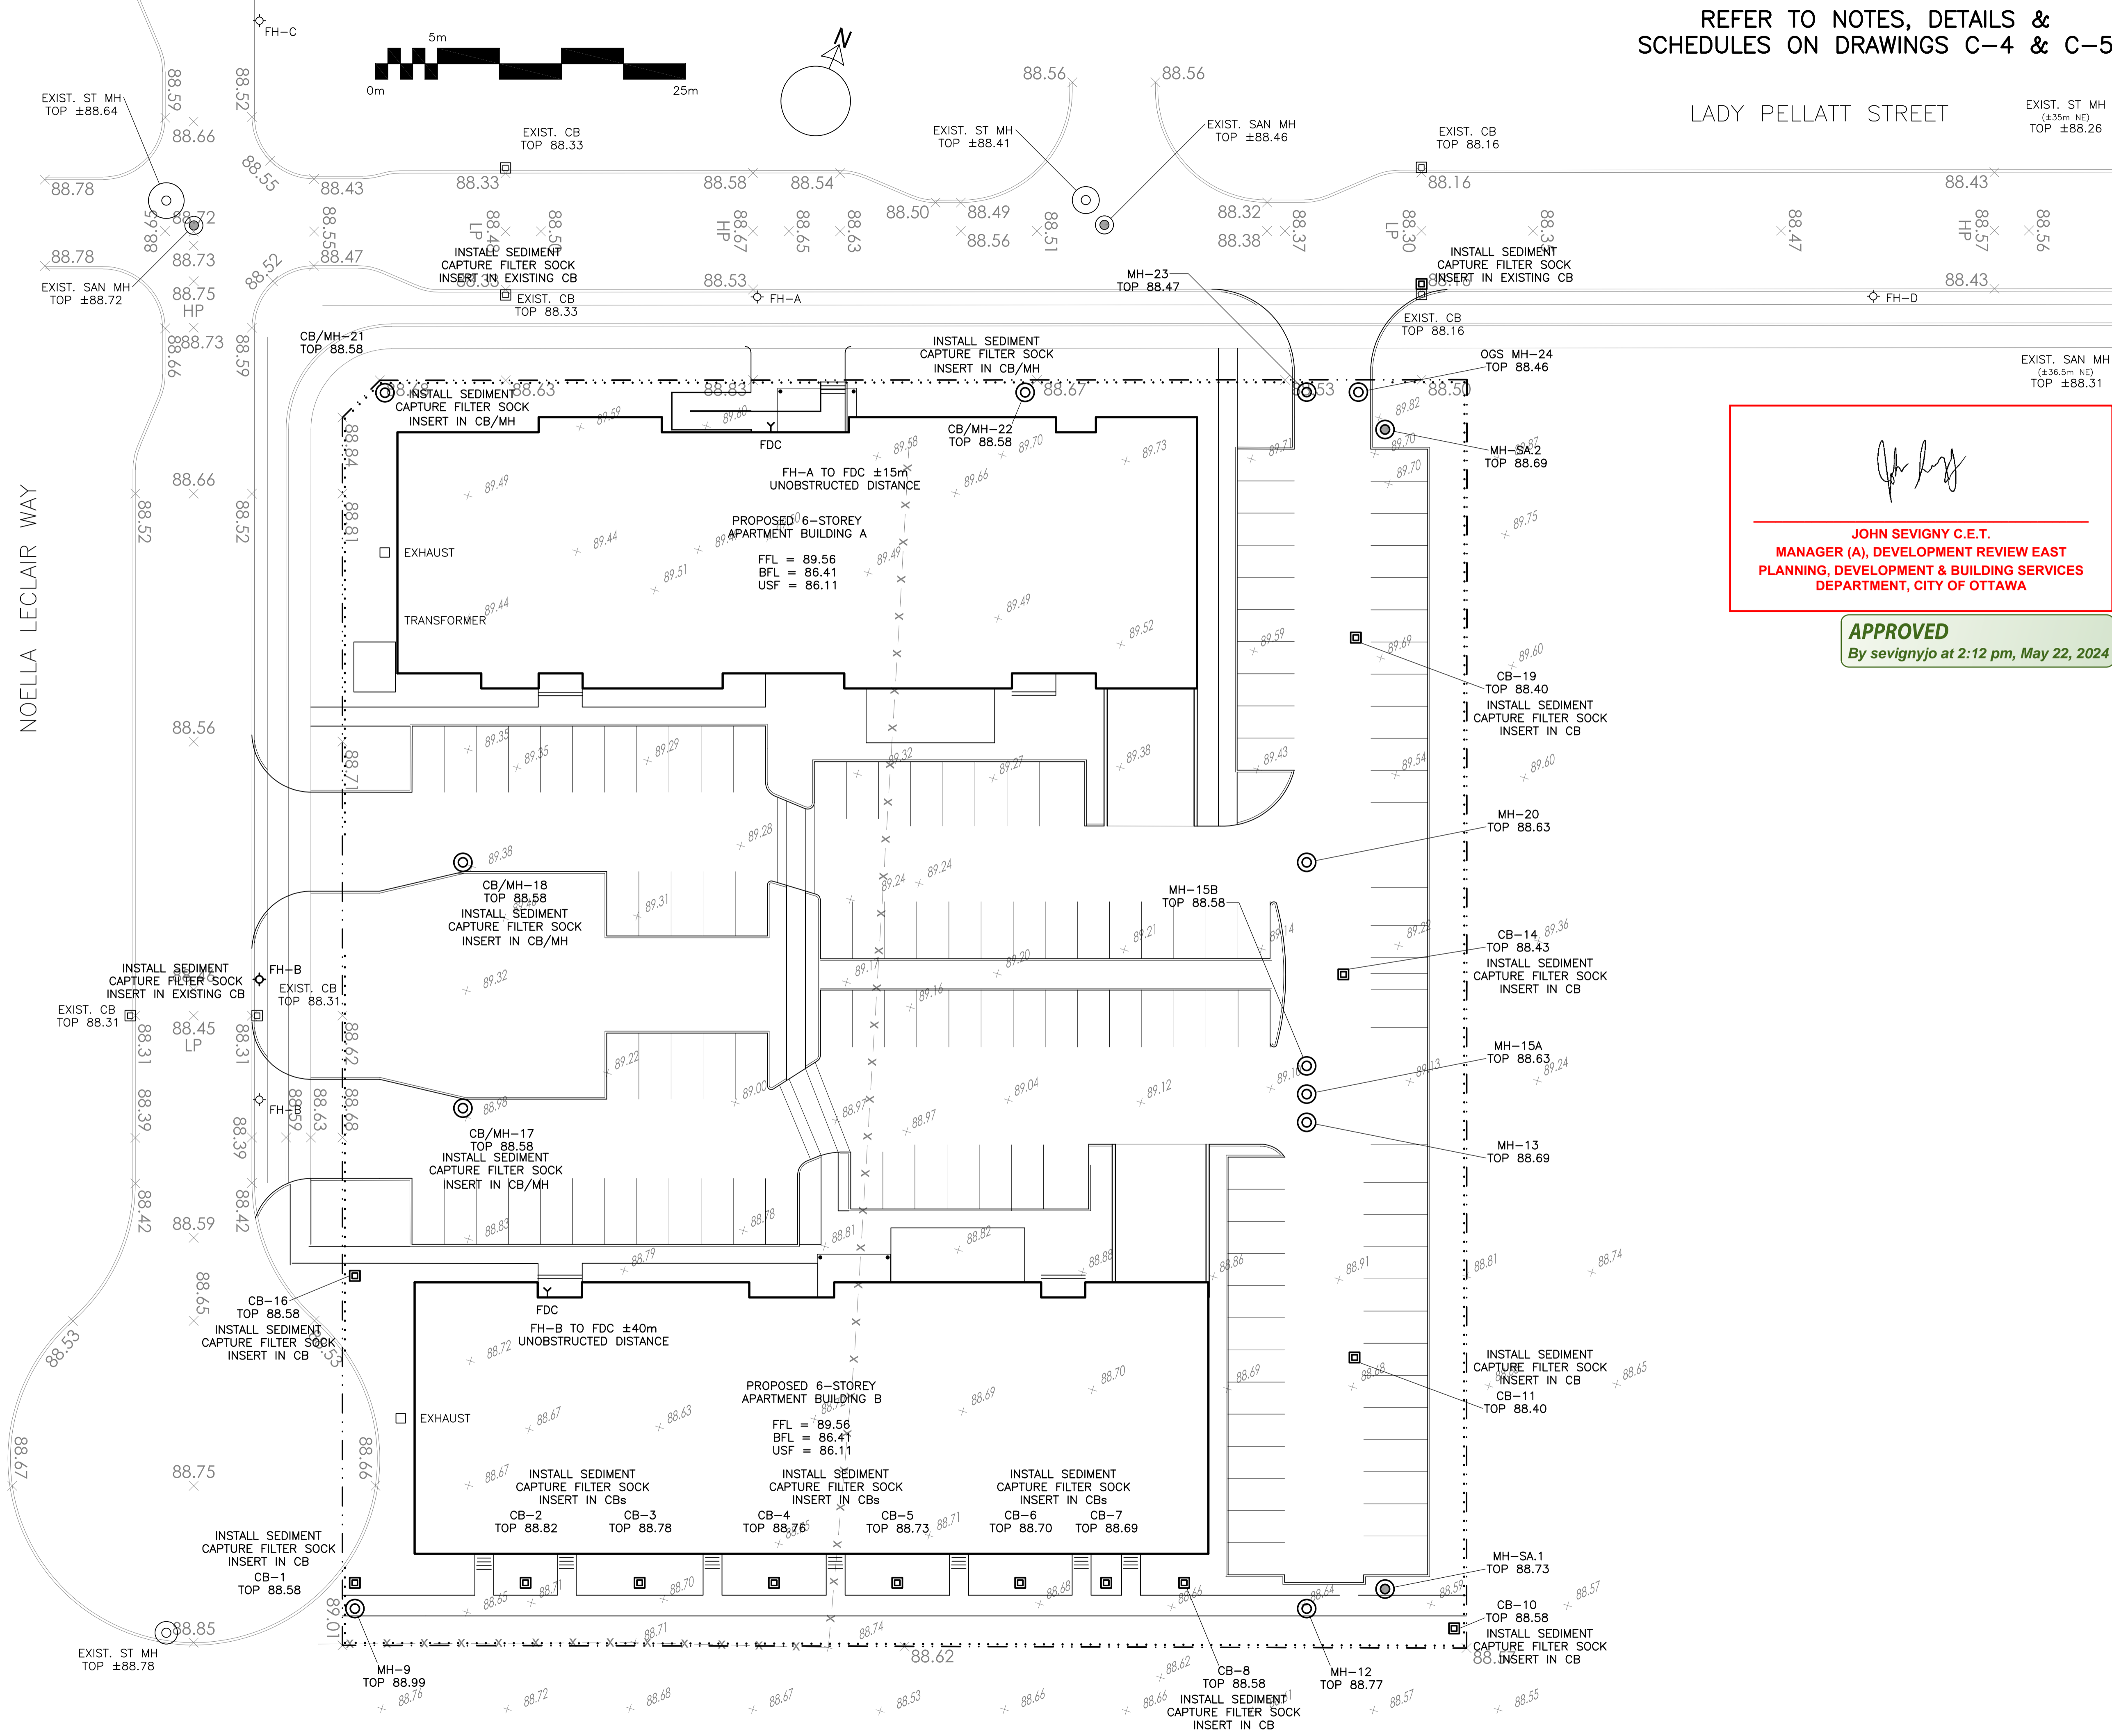

John Seigny
JOHN SEIGNY C.E.T.
MANAGER (A), DEVELOPMENT REVIEW EAST
PLANNING, DEVELOPMENT & BUILDING SERVICES
DEPARTMENT, CITY OF OTTAWA

APPROVED
By seignyjo at 2:12 pm, May 22, 2024

No.	DATE	REVISION
4	MAR 22-24	RE-ISSUED FOR APPROVAL
3	DEC 15-23	RE-ISSUED FOR APPROVAL
2	JUN 28-23	ISSUED FOR APPROVAL
1	JUN 26-23	ISSUED FOR COORDINATION

D. B. GRAY ENGINEERING INC.
Stormwater Management - Grading & Drainage - Storm & Sanitary Sewers - Watermain
700 Long Point Circle 613-425-8044
Ottawa, Ontario d.gray@dbgrayengineering.com

Project
PROPOSED 6-STORY APARTMENT BUILDINGS
1001 NOELLA LECLAIR WAY
OTTAWA, ONTARIO

EROSION & SEDIMENT CONTROL PLAN

Engineer's Seal

NOT VALID UNLESS SIGNED & DATED

Drawn D.B.G.
H. Scale 1:250
V. Scale
Date JUN 12-23
Job No. 22068

Drawing No.
C-3
of 6