


4M-1580


REGISTERED PLAN

CERCLE WILLOW ASTER CIRCLE

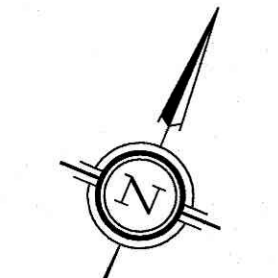

Scale 1 : 400
 Metric
 DISTANCES SHOWN ON THIS PLAN ARE IN METRES AND CAN BE CONVERTED TO FEET BY DIVIDING BY 0.3048

ORIGINAL TOWNSHIP ROAD ALLOWANCE MER BLEU ROAD

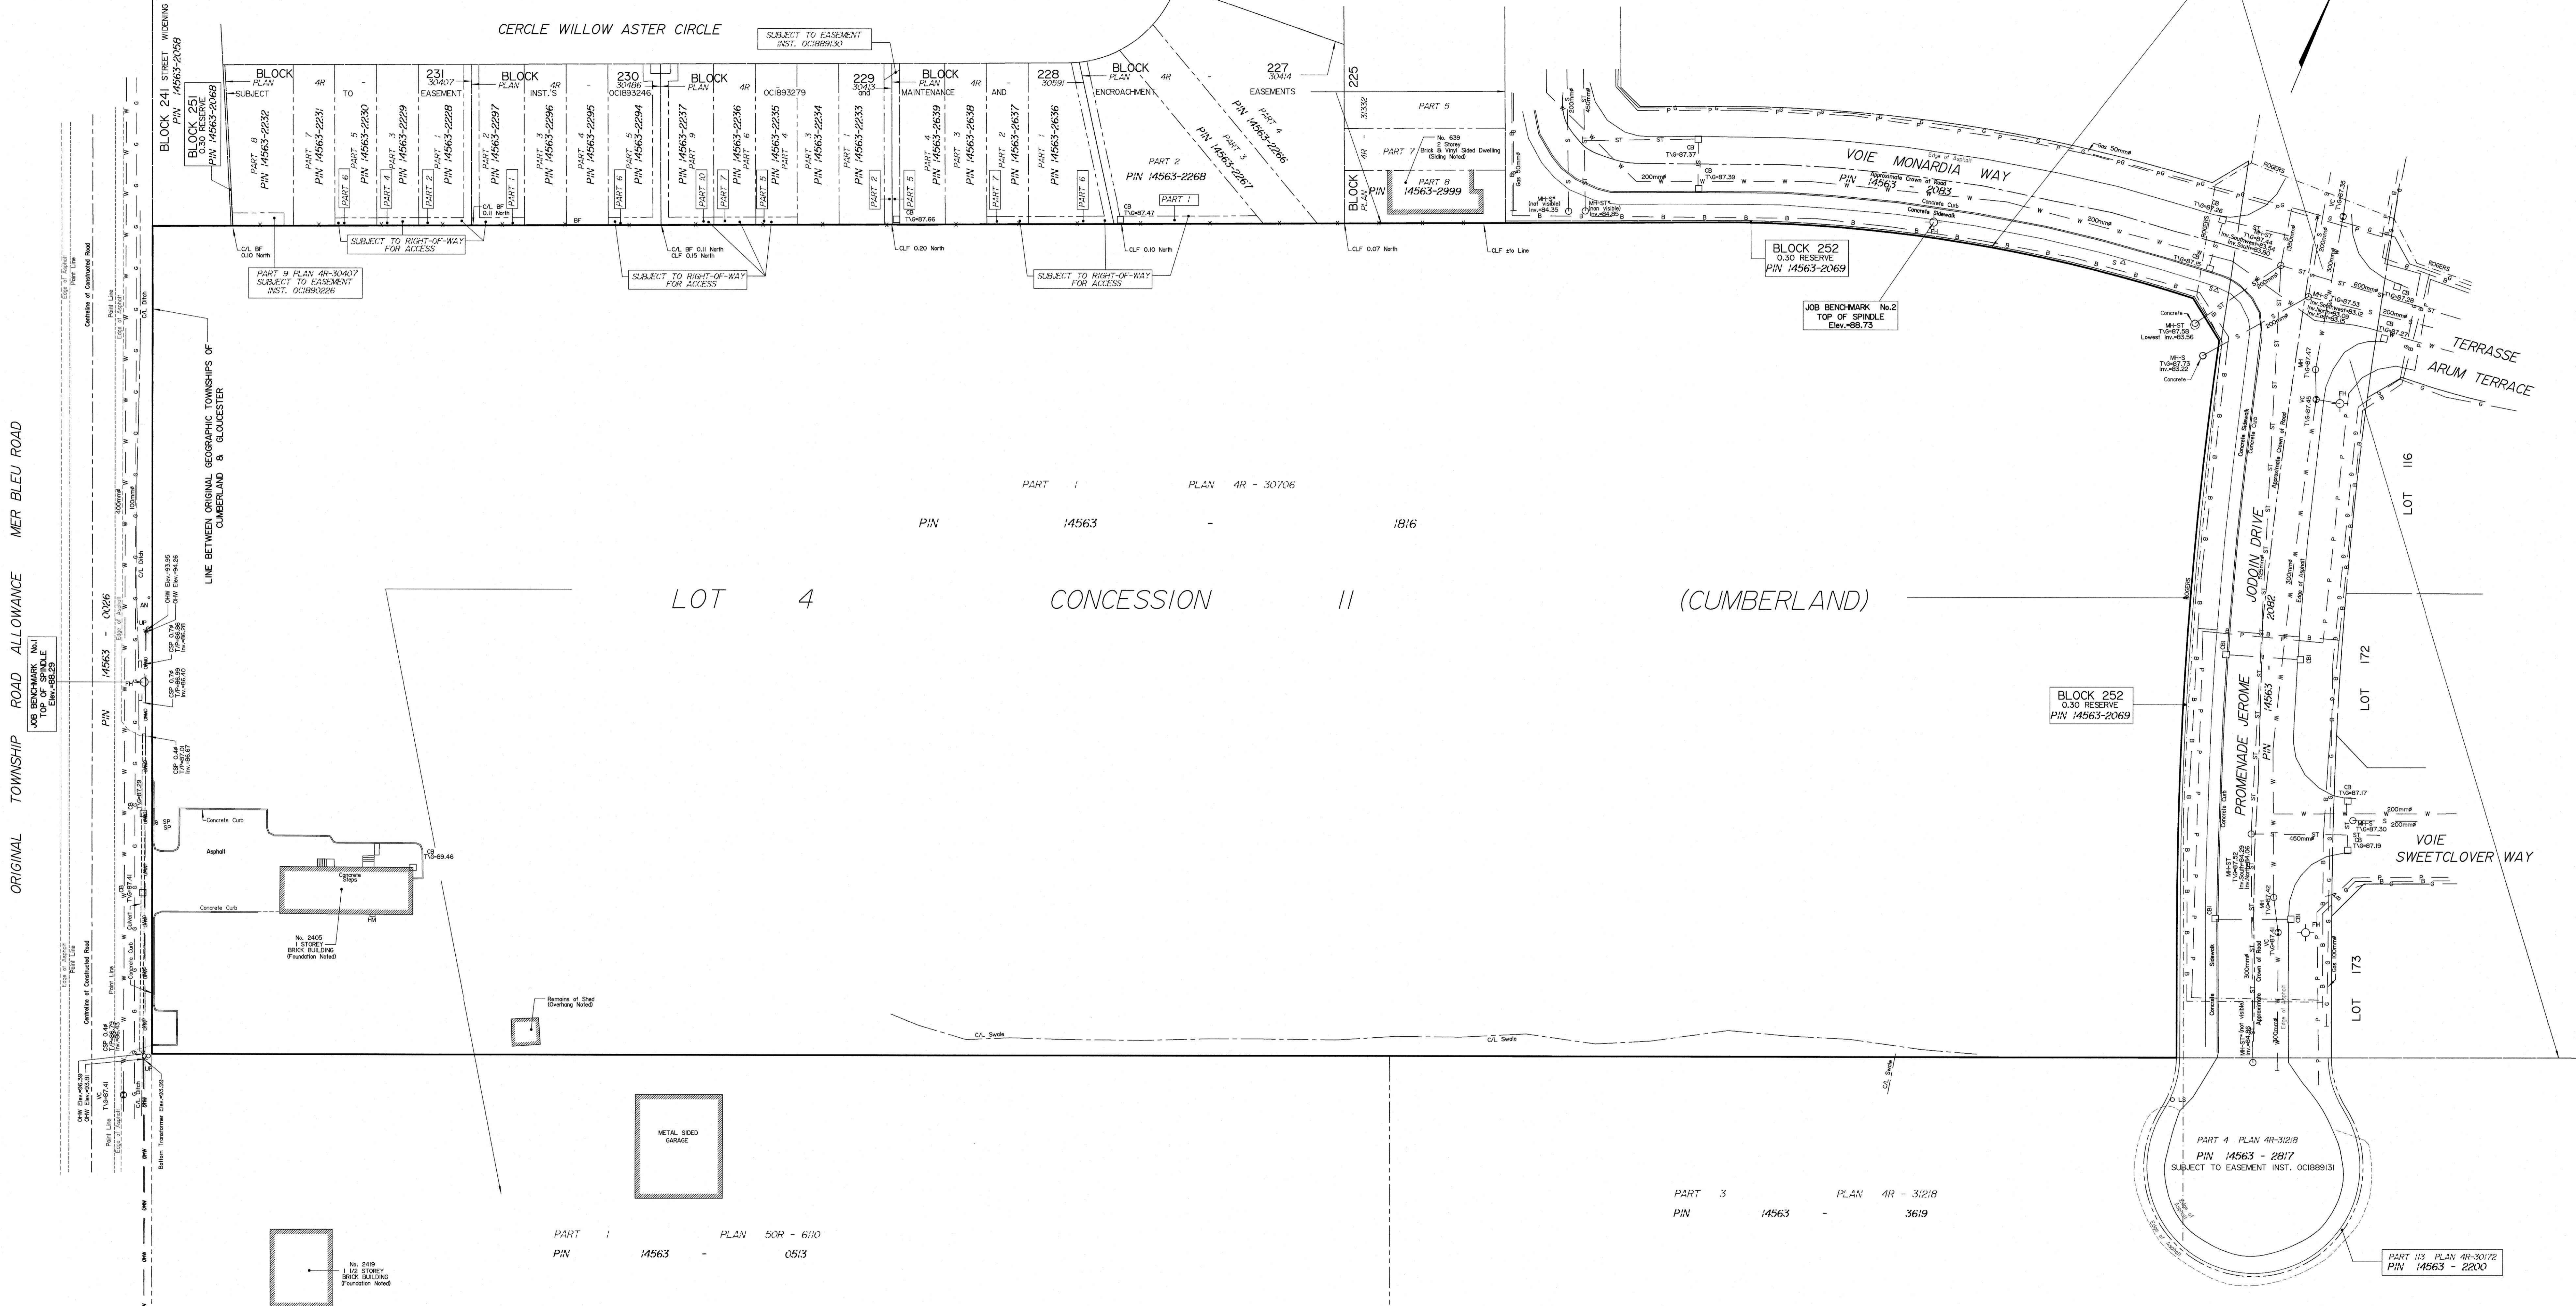

Notes & Legend

Denotes	
○ FH	Fire Hydrant
○ VC	Valve Chamber (Watermain)
○ WV	Water Valve
○ MH-ST	Maintenance Hole (Storm Sewer)
○ MH-S	Maintenance Hole (Sanitary)
○ MH	Maintenance Hole (Unidentified)
○ OW	Overhead Wires
□ CB	Catch Basin
□ BI	Catch Basin Inlet
□ UP	Utility Pole
• AN	Anchor
⊕	Hydro Meter
CSP	Corrugated Steel Pipe
T/P	Top of Pipe
△ S	Sign
CLF	Chain Link Fence
BF	Board Fence
Ø	Diameter
± 45.00	Location of Elevations
± 45.00	Top of Concrete Curb Elevation
C/L	Centreline
---	Property Line
T/G	Top of Grate
Invt	Invert
⊙	Deciduous Tree
⊙	Coniferous Tree
⊙	Water Stand Post
---	Underground Storm Sewer
---	Underground Sanitary Sewer
---	Underground Water
---	Underground Power
---	Underground Gas
---	Underground Bell

ELEVATION NOTES
 1. Elevations shown are geodetic, derived from the Control Monument 001196530228 having an elevation of 85.488 metres and are referred to the CQVD03 geoidic datum.
 2. It is the responsibility of the user of this information to verify that the job benchmark has not been altered or disturbed and that its relative elevation and description agrees with the information shown on this drawing.

UTILITY NOTES
 1. This drawing cannot be accepted as acknowledging all of the utilities and it will be the responsibility of the user to contact the respective utility authorities for confirmation.
 2. Only visible surface utilities were located.
 3. A field location of underground plant by the pertinent utility authority is mandatory before any work involving breaking ground, probing, excavating etc.
 4. Maintenance Hole (Sewer) marked by " and Underground services and Inverts are taken from City of Ottawa Engineering Plans J-32-14, J-32-16, J-32-20, J-32-22 and Plan 17133 Sheet 7 and 18.

SHEET 2 OF 2
 SHEET 1 OF 2 : Topographical Plan of Survey
 SHEET 2 OF 2 : Underground Services