


LEGEND		
X 89.85	PROPOSED ELEVATION	FLOODPLAIN
X 87.72	EXISTING ELEVATION	Top of Slope (AOV, Matrix)
←	EMERGENCY OVERLAND FLOW	New Top of Slope (Novatech)
—	LIGHT DUTY SILT FENCE BARRIER AS PER OPSD 219.110	Existing Gravel Shoulder
▨	TEMPORARY LIGHT-DUTY STRAW BALE BARRIER AS PER OPSD 219.180	Existing Paved Shoulder
		Existing Ditch

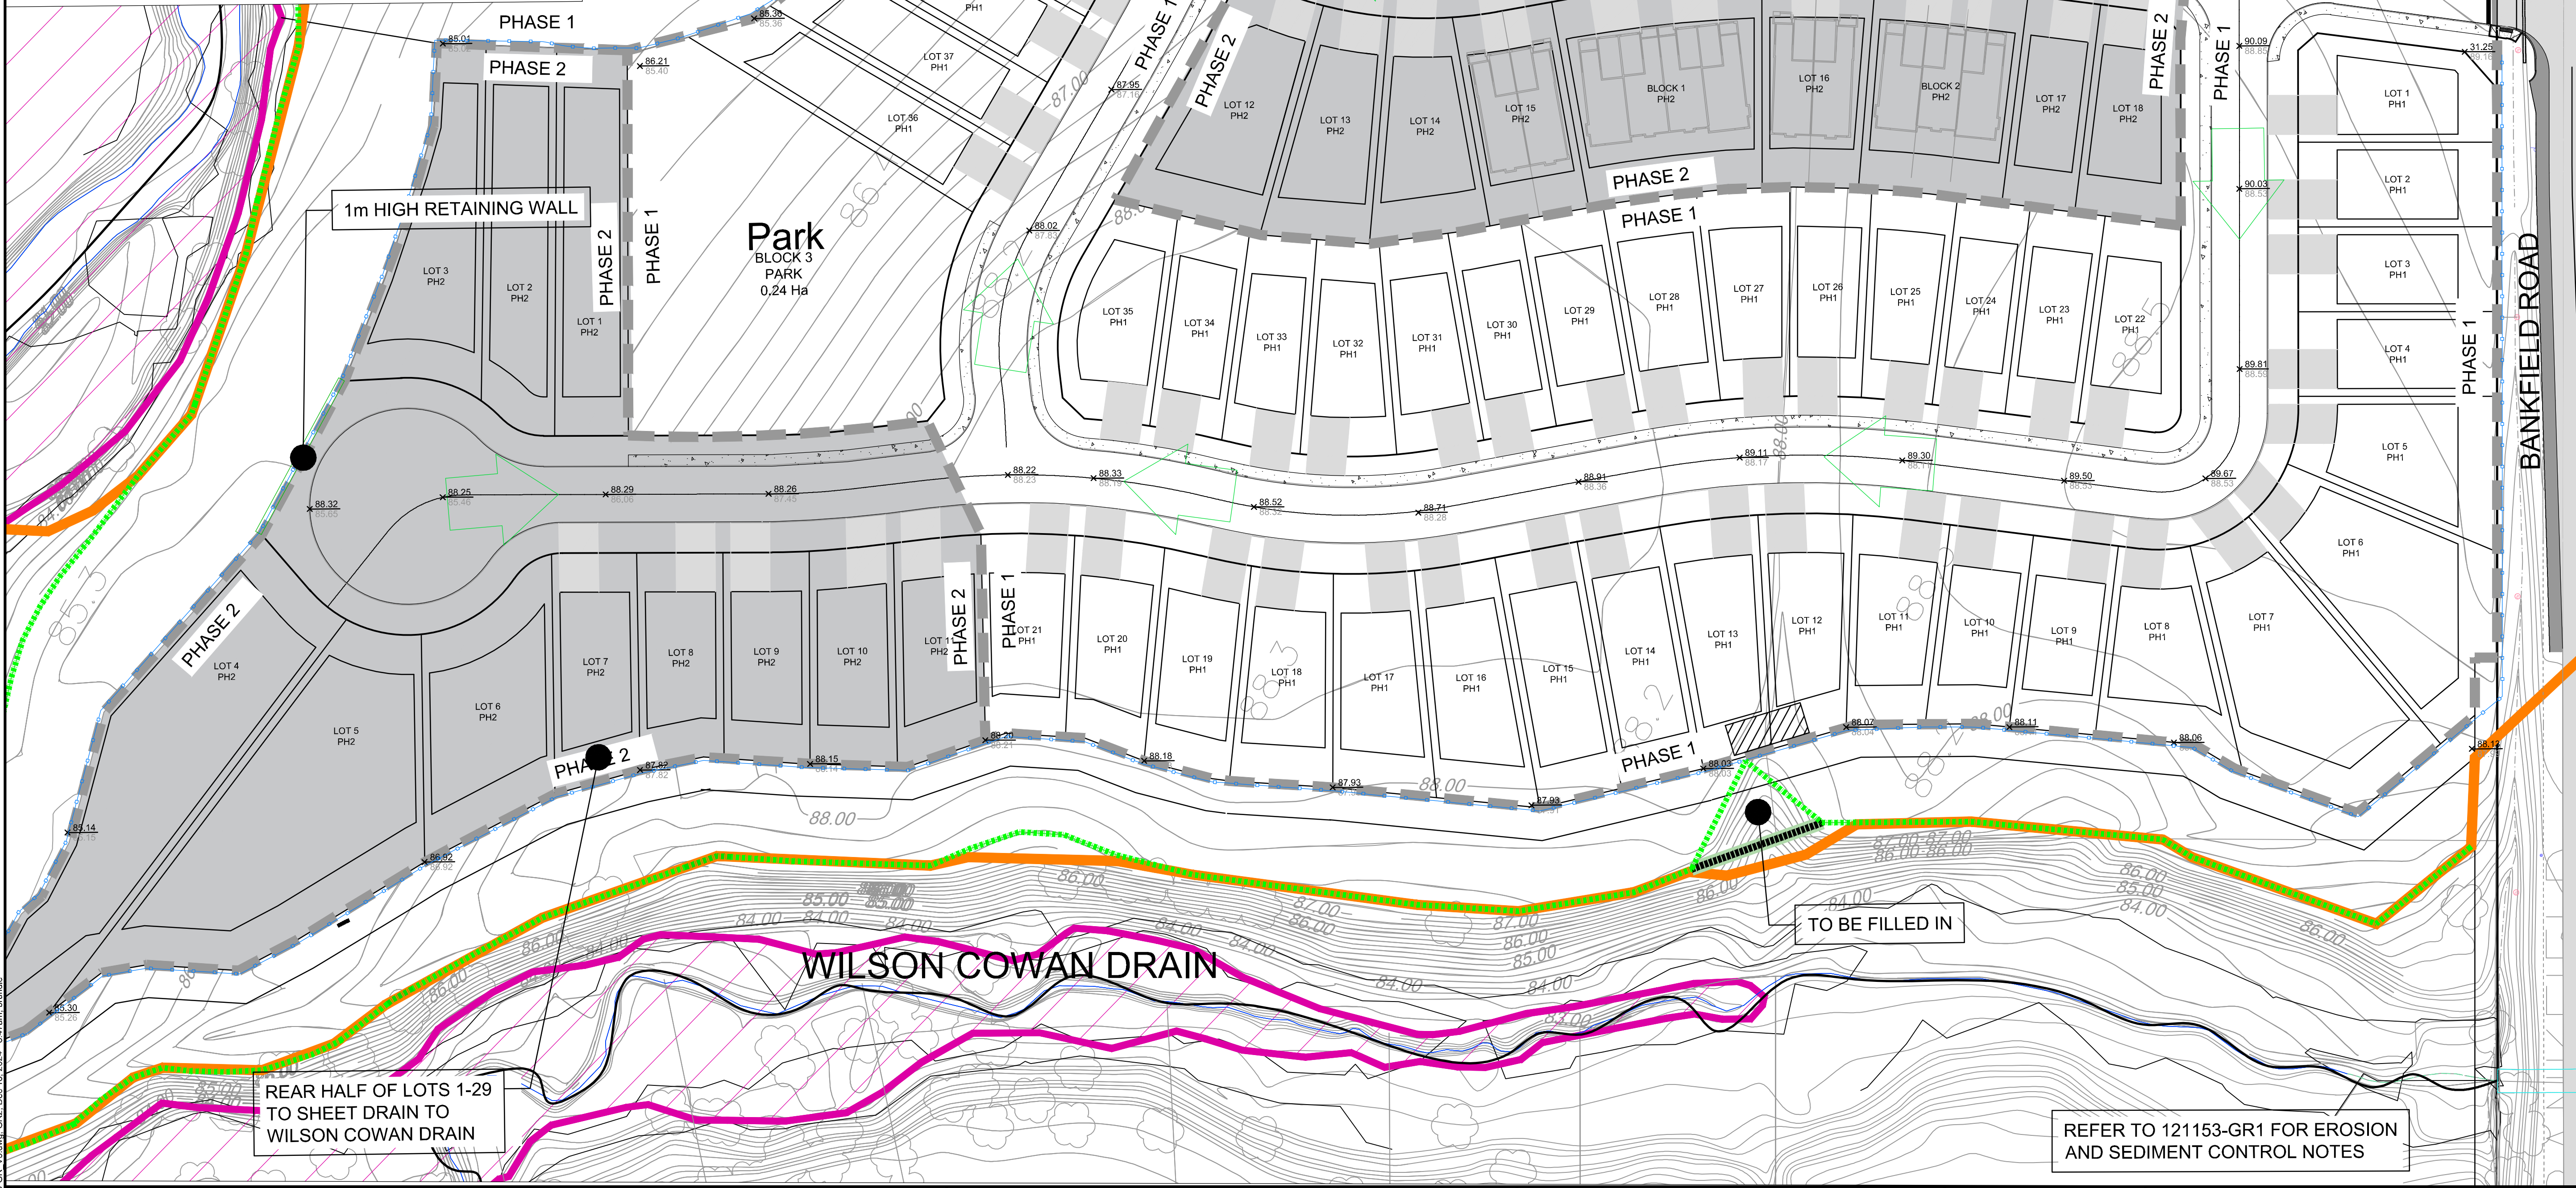

NOTE:  
THE POSITION OF ALL POLE LINES, CONDUITS, WATERMAINS, SEWERS AND OTHER UNDERGROUND AND OVERGROUND UTILITIES AND STRUCTURES IS NOT NECESSARILY SHOWN ON THE CONTRACT DRAWINGS, AND WHERE SHOWN, THE ACCURACY OF THE POSITION OF SUCH UTILITIES AND STRUCTURES IS NOT GUARANTEED. BEFORE STARTING WORK, DETERMINE THE EXACT LOCATION OF ALL SUCH UTILITIES AND STRUCTURES AND ASSUME ALL LIABILITY FOR DAMAGE TO THEM.

No.	REVISION	DATE	BY
5.	ISSUED FOR RE-SUBMISSION REVIEW	MAR 3/25	BHB
4.	ISSUED FOR RE-SUBMISSION REVIEW	DEC 13/24	BHB
3.	ISSUED FOR RE-SUBMISSION REVIEW	OCT 23/24	BHB
2.	ISSUED FOR RE-SUBMISSION REVIEW	APR 11/24	BHB
1.	ISSUED FOR REVIEW	JAN 6/23	BHB

SCALE

1:500

0 5 10 15 20

DESIGN	FOR REVIEW ONLY
BPR	
CHECKED BHB	
DRAWN BPR	
CHECKED BHB	
APPROVED BHB	

**NOVATECH**  
Engineers, Planners & Landscape Architects  
Suite 200, 240 Michael Cowpland Drive  
Ottawa, Ontario, Canada K2M 1P6  
Telephone (613) 254-9643  
Facsimile (613) 254-5867  
Website www.novatech-eng.com

LOCATION  
CITY OF OTTAWA  
STINSON LANDS SUBDIVISION

DRAWING NAME  
**CONCEPTUAL GRADING, EROSION, & SEDIMENT CONTROL PLAN 2**

PROJECT No.  
121153-00

REV  
REV # 5

DRAWING No.  
121153-GR2

M:\2021\121153\CAD\Drawings\121153-GR2\_V3.dwg GR2, Dec 18, 2024 - 8:47am, brundie

PT-4461-2/167 - 02/rev00/0001