



EXISTING CONDITIONS AND REMOVALS

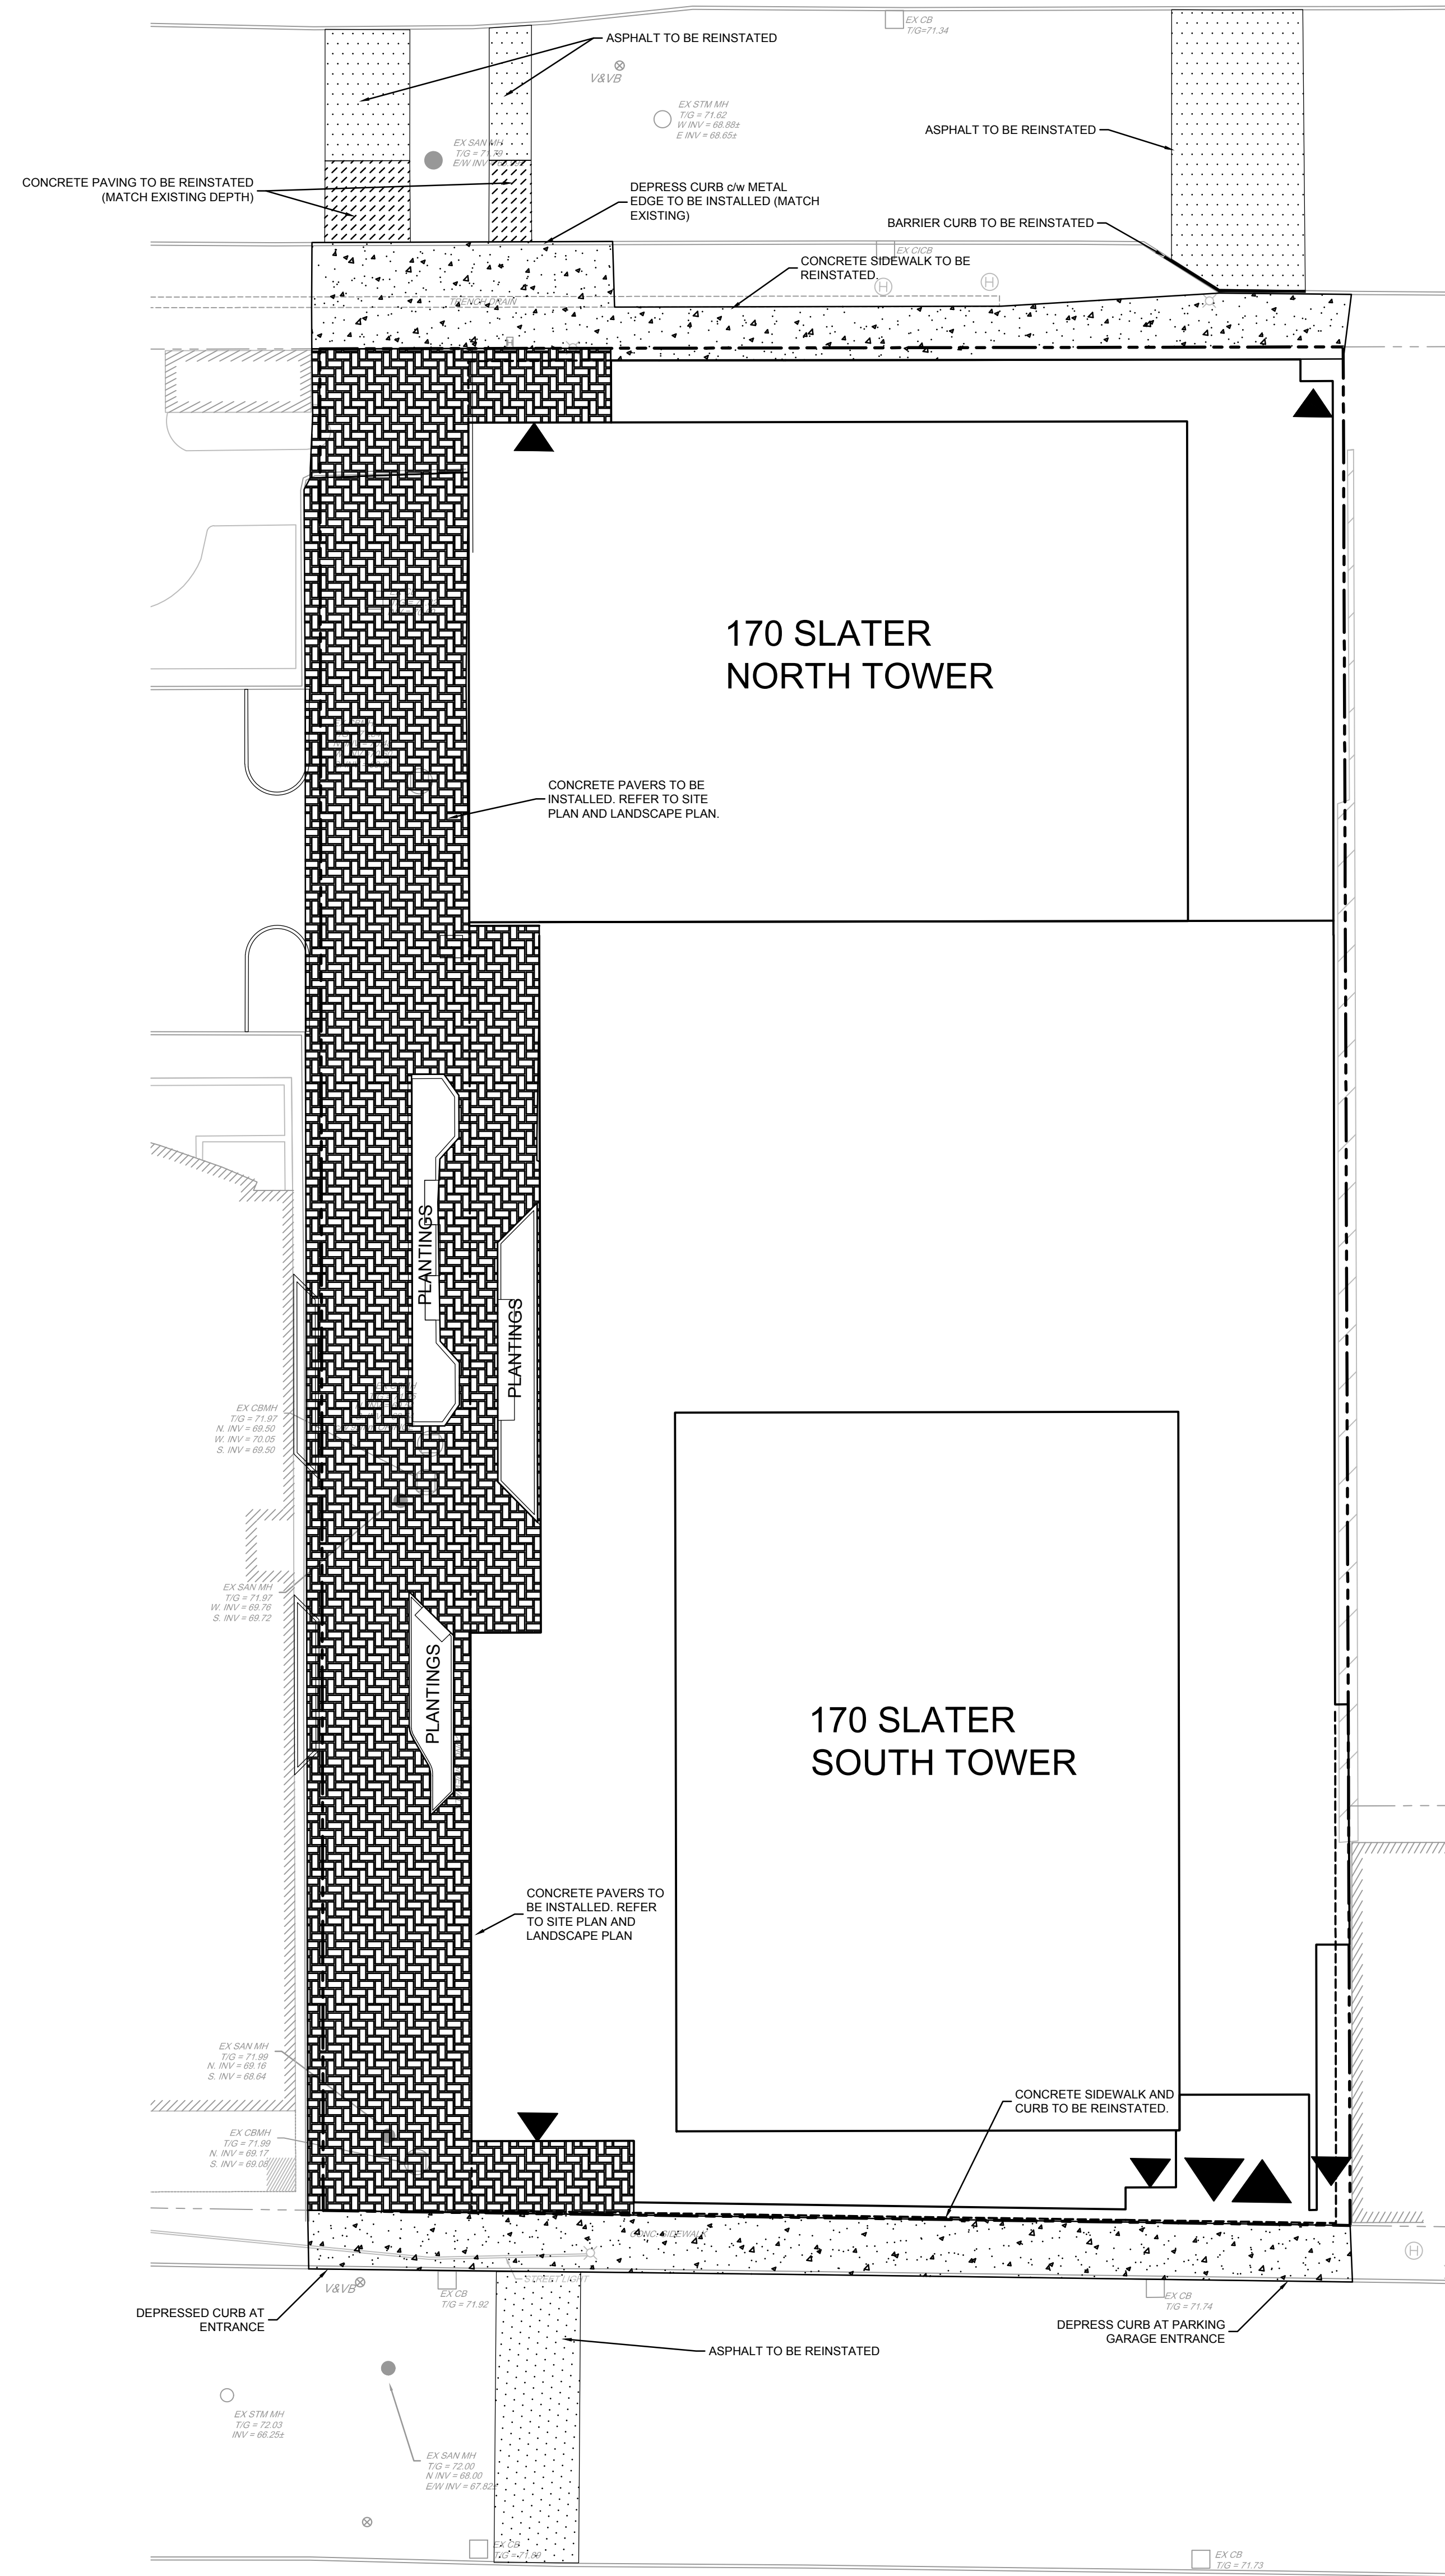

ROAD AND SIDEWALK REINSTATEMENT

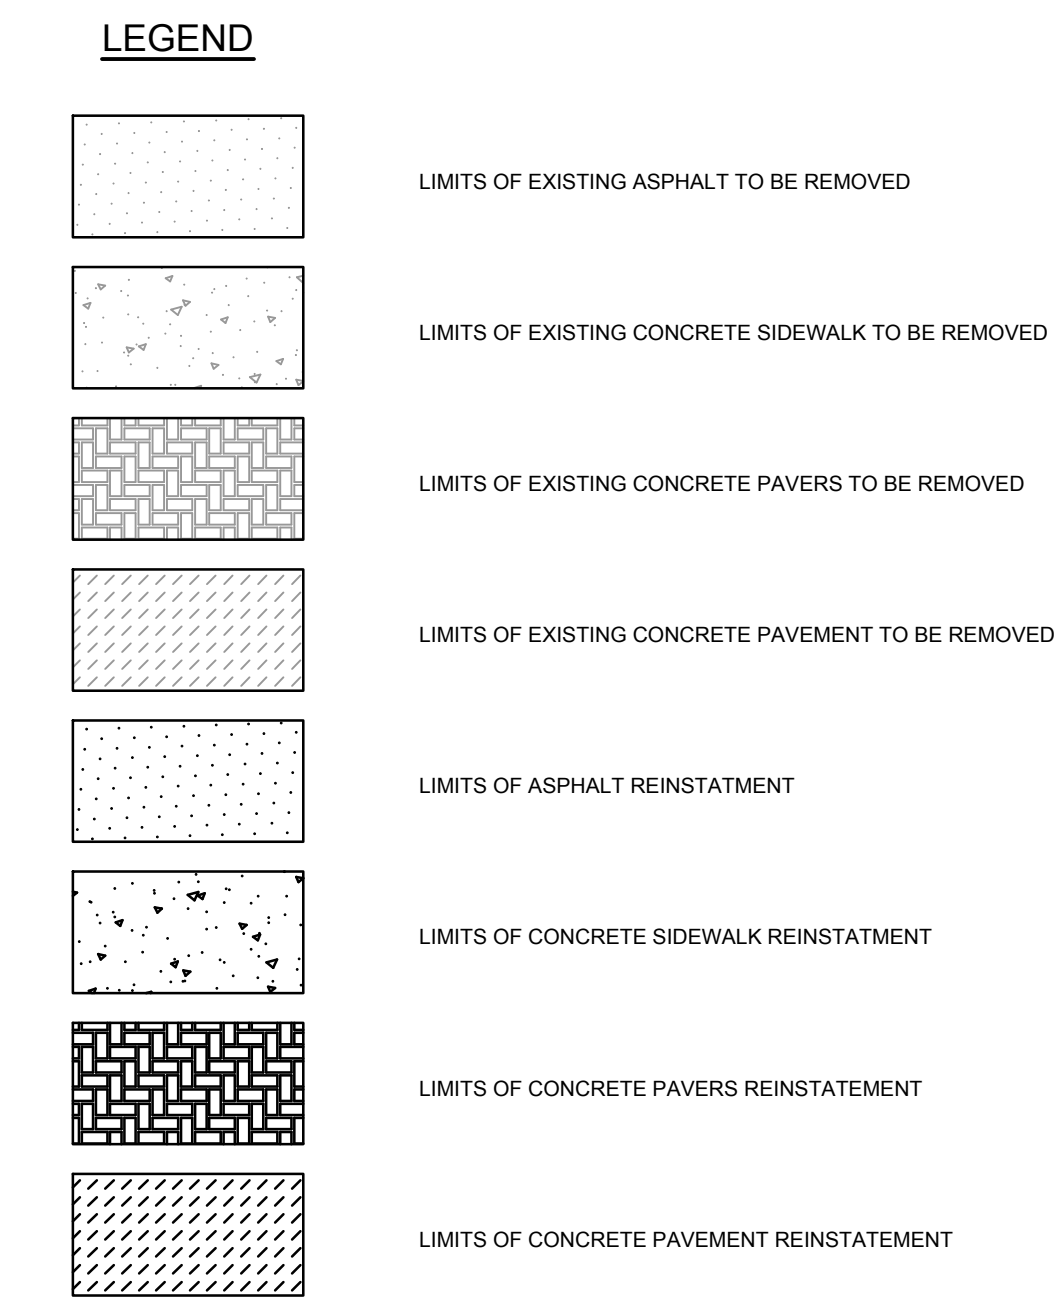

NOTE:
THE POSITION OF ALL POLE LINES, CONDUITS,
WATERMANS, SEWERS AND OTHER
UNDERGROUND AND OVERGROUND UTILITIES AND
STRUCTURES IS NOT NECESSARILY SHOWN ON
THE CONTRACT DRAWINGS, AND WHERE SHOWN,
THE ACCURACY OF THE POSITION OF SUCH
UTILITIES AND STRUCTURES IS NOT GUARANTEED.
BEFORE STARTING WORK, DETERMINE THE EXACT
LOCATION OF ALL SUCH UTILITIES AND
STRUCTURES AND ASSUME ALL LIABILITY FOR
DAMAGE TO THEM.

NO.	REVISION	DATE	BY
3	REVISED PER COMMENTS	APR 26/24	ARM
2	REVISED PER COMMENTS	MAR 8/24	ARM
1	ISSUED FOR REVIEW	JULY 5/23	ARM

SCALE	1:200
0	2 4 6 8

DESIGN	MNP
CHECKED	ARM
DRAWN	MNP
CHECKED	ARM
APPROVED	XXX

FOR REVIEW ONLY

NOVATECH
Engineers, Planners & Landscape Architects
Suite 200, 240 Michael Cowpland Drive
Ottawa, Ontario, Canada K2M 1P6
Telephone: (613) 254-9643
Facsimile: (613) 254-5867
Website: www.novatech-eng.com

LOCATION
170 SLATER STREET, CITY OF OTTAWA
PROPOSED RESIDENTIAL HIGH-RISE

DRAWING NAME
**EXISTING CONDITIONS,
REMOVALS AND
REINSTATEMENT PLAN**

PROJECT NO.	123013
REV	REV # 3
DRAWING NO.	123013-RP