


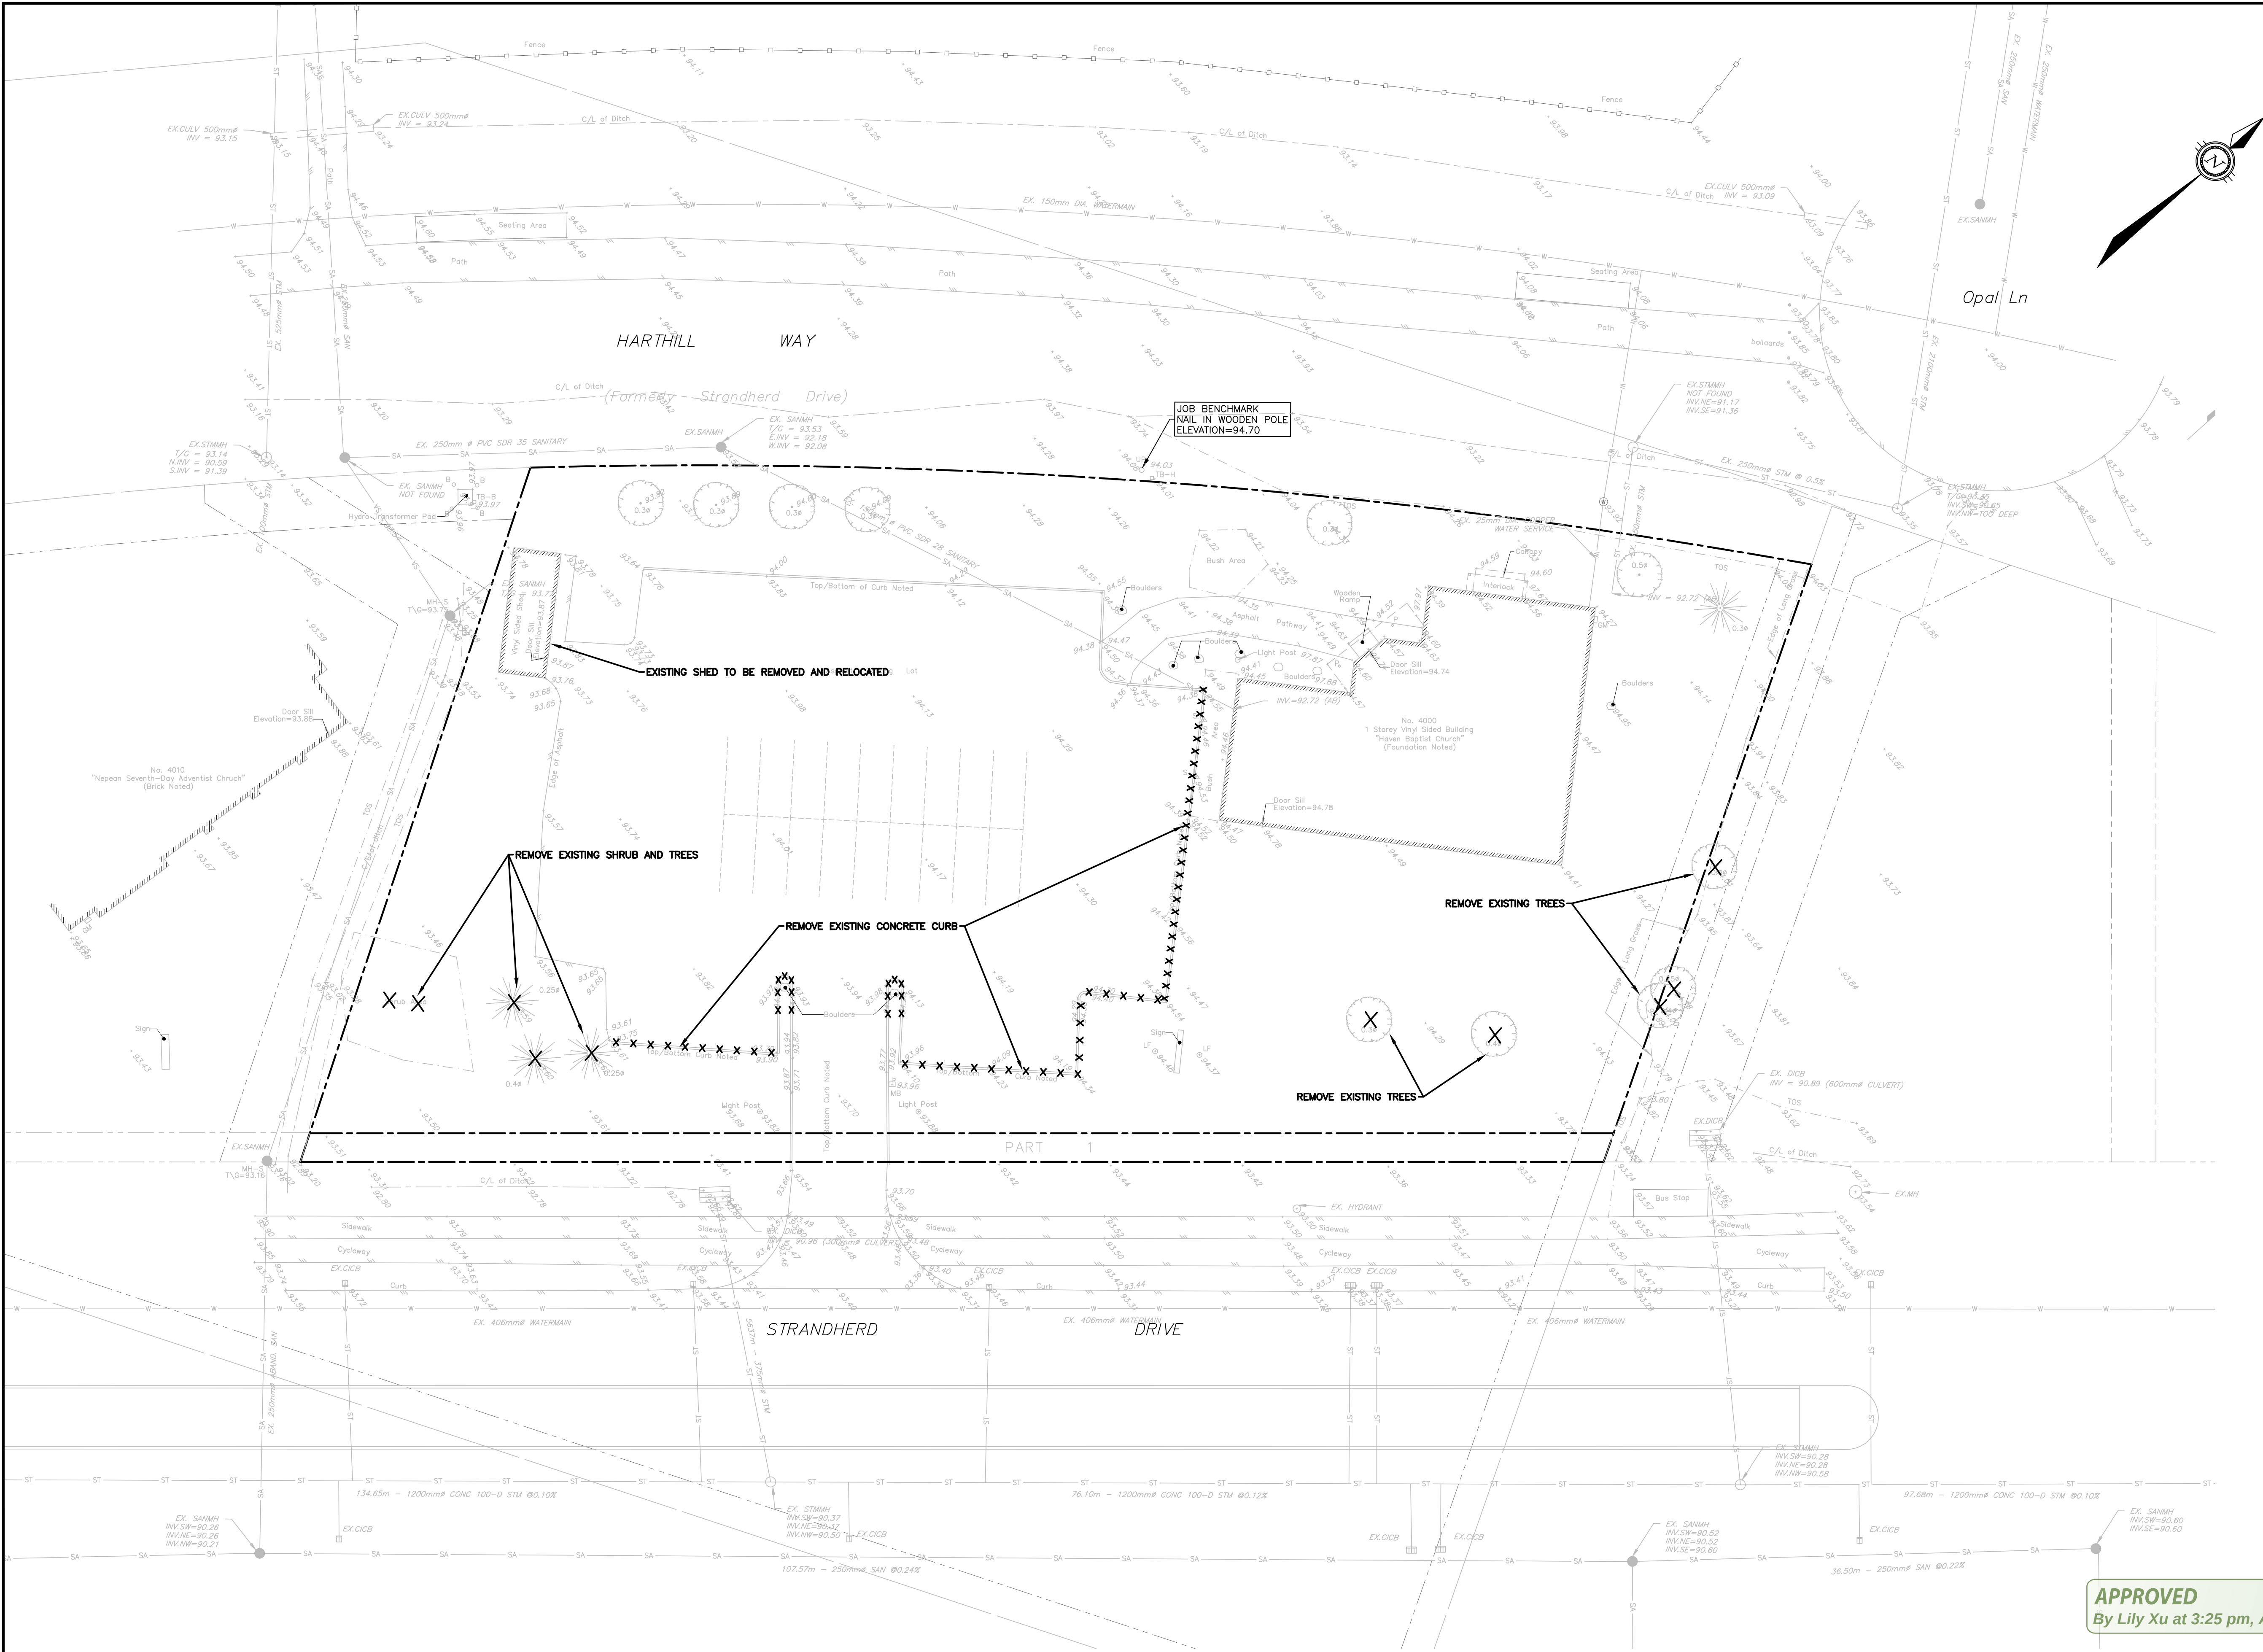

LEGEND


PROPERTY LINE
EX. ROAD/ALIGNMENT
EX. CHAINLINK FENCE
EX. BARRIER CURB (SC1.1)
EX. SIGN
EX. VEGETATION
EX. TOP OF DITCH
EX. TOP OF SLOPE
EX. EDGE OF ASPHALT
EX. CULVERT
EX. STORM SEWER
EX. STORM MANHOLE
EX. SANITARY SEWER
EX. SANITARY MANHOLE
EX. WATERMAIN
EX. WATER VALVE

LILY XU, MCIP, RPP
MANAGER, DEVELOPMENT REVIEW SOUTH
PLANNING, DEVELOPMENT, AND BUILDING SERVICES
DEPARTMENT, CITY OF OTTAWA

APPROVED
By Lily Xu at 3:25 pm, Apr 17, 2025

CAUTION
THE POSITION OF ALL POLE LINES, CONDUITS, WATERMAINS, SEWERS AND OTHER UNDERGROUND AND OVERGROUND UTILITIES AND STRUCTURES IS NOT NECESSARILY SHOWN ON THE CONTRACT DRAWINGS, AND WHERE SHOWN, THE ACCURACY OF THE POSITION OF SUCH UTILITIES AND STRUCTURES IS NOT GUARANTEED. BEFORE STARTING WORK, DETERMINE THE EXACT LOCATION OF ALL SUCH UTILITIES AND STRUCTURES AND ASSUME ALL LIABILITY FOR DAMAGE TO THEM.

REV	REVISION DESCRIPTION	DATE	BY	APPD
5	REVISED PER CITY COMMENTS	14/04/25	AJ	AJ
4	RE-ISSUED FOR SPA	05/02/25	AJ	AJ
3	RE-ISSUED FOR SPA	01/04/24	AJ	AJ
2	RE-ISSUED FOR SPA	11/01/24	AJ	AA
1	ISSUED FOR SPA	26/07/23	AJ	AA

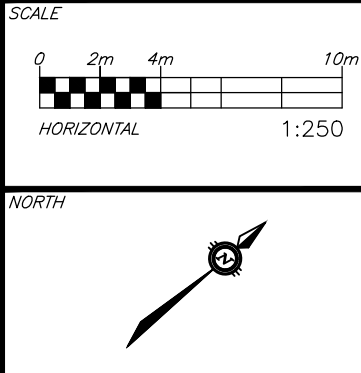

DESIGNED BY
A.K. JARIWALA
100562090
2025/04/14

CLIENT
HAVEN BAPTIST CHURCH
4000 STRANDHERD DRIVE
OTTAWA, ON. K2J 4R8

BASEPLAN	AJ
DESIGN	AJ
CHECKED	AA
CAD	AJ
PROJECT MANAGER	AA
APPROVED	AA

PROJECT
HAVEN BAPTIST CHURCH
4000 STRANDHERD Drive
OTTAWA, ONTARIO.

EXISTING CONDITIONS AND REMOVALS PLAN

PROJECT No.
OTT-22029363-AO

SURVEY BY
AJV

SURVEY DATE
DEC 10, 2018

DRAWING No.
C000