



0m 5m 25m

1:150

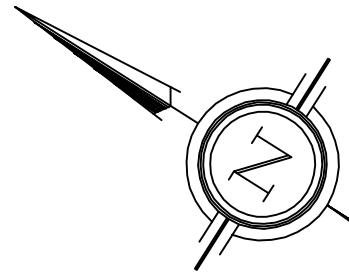

32


NO. 1290
2 STOREY
BRICK DWELLING
(FOUNDATION NOTED)

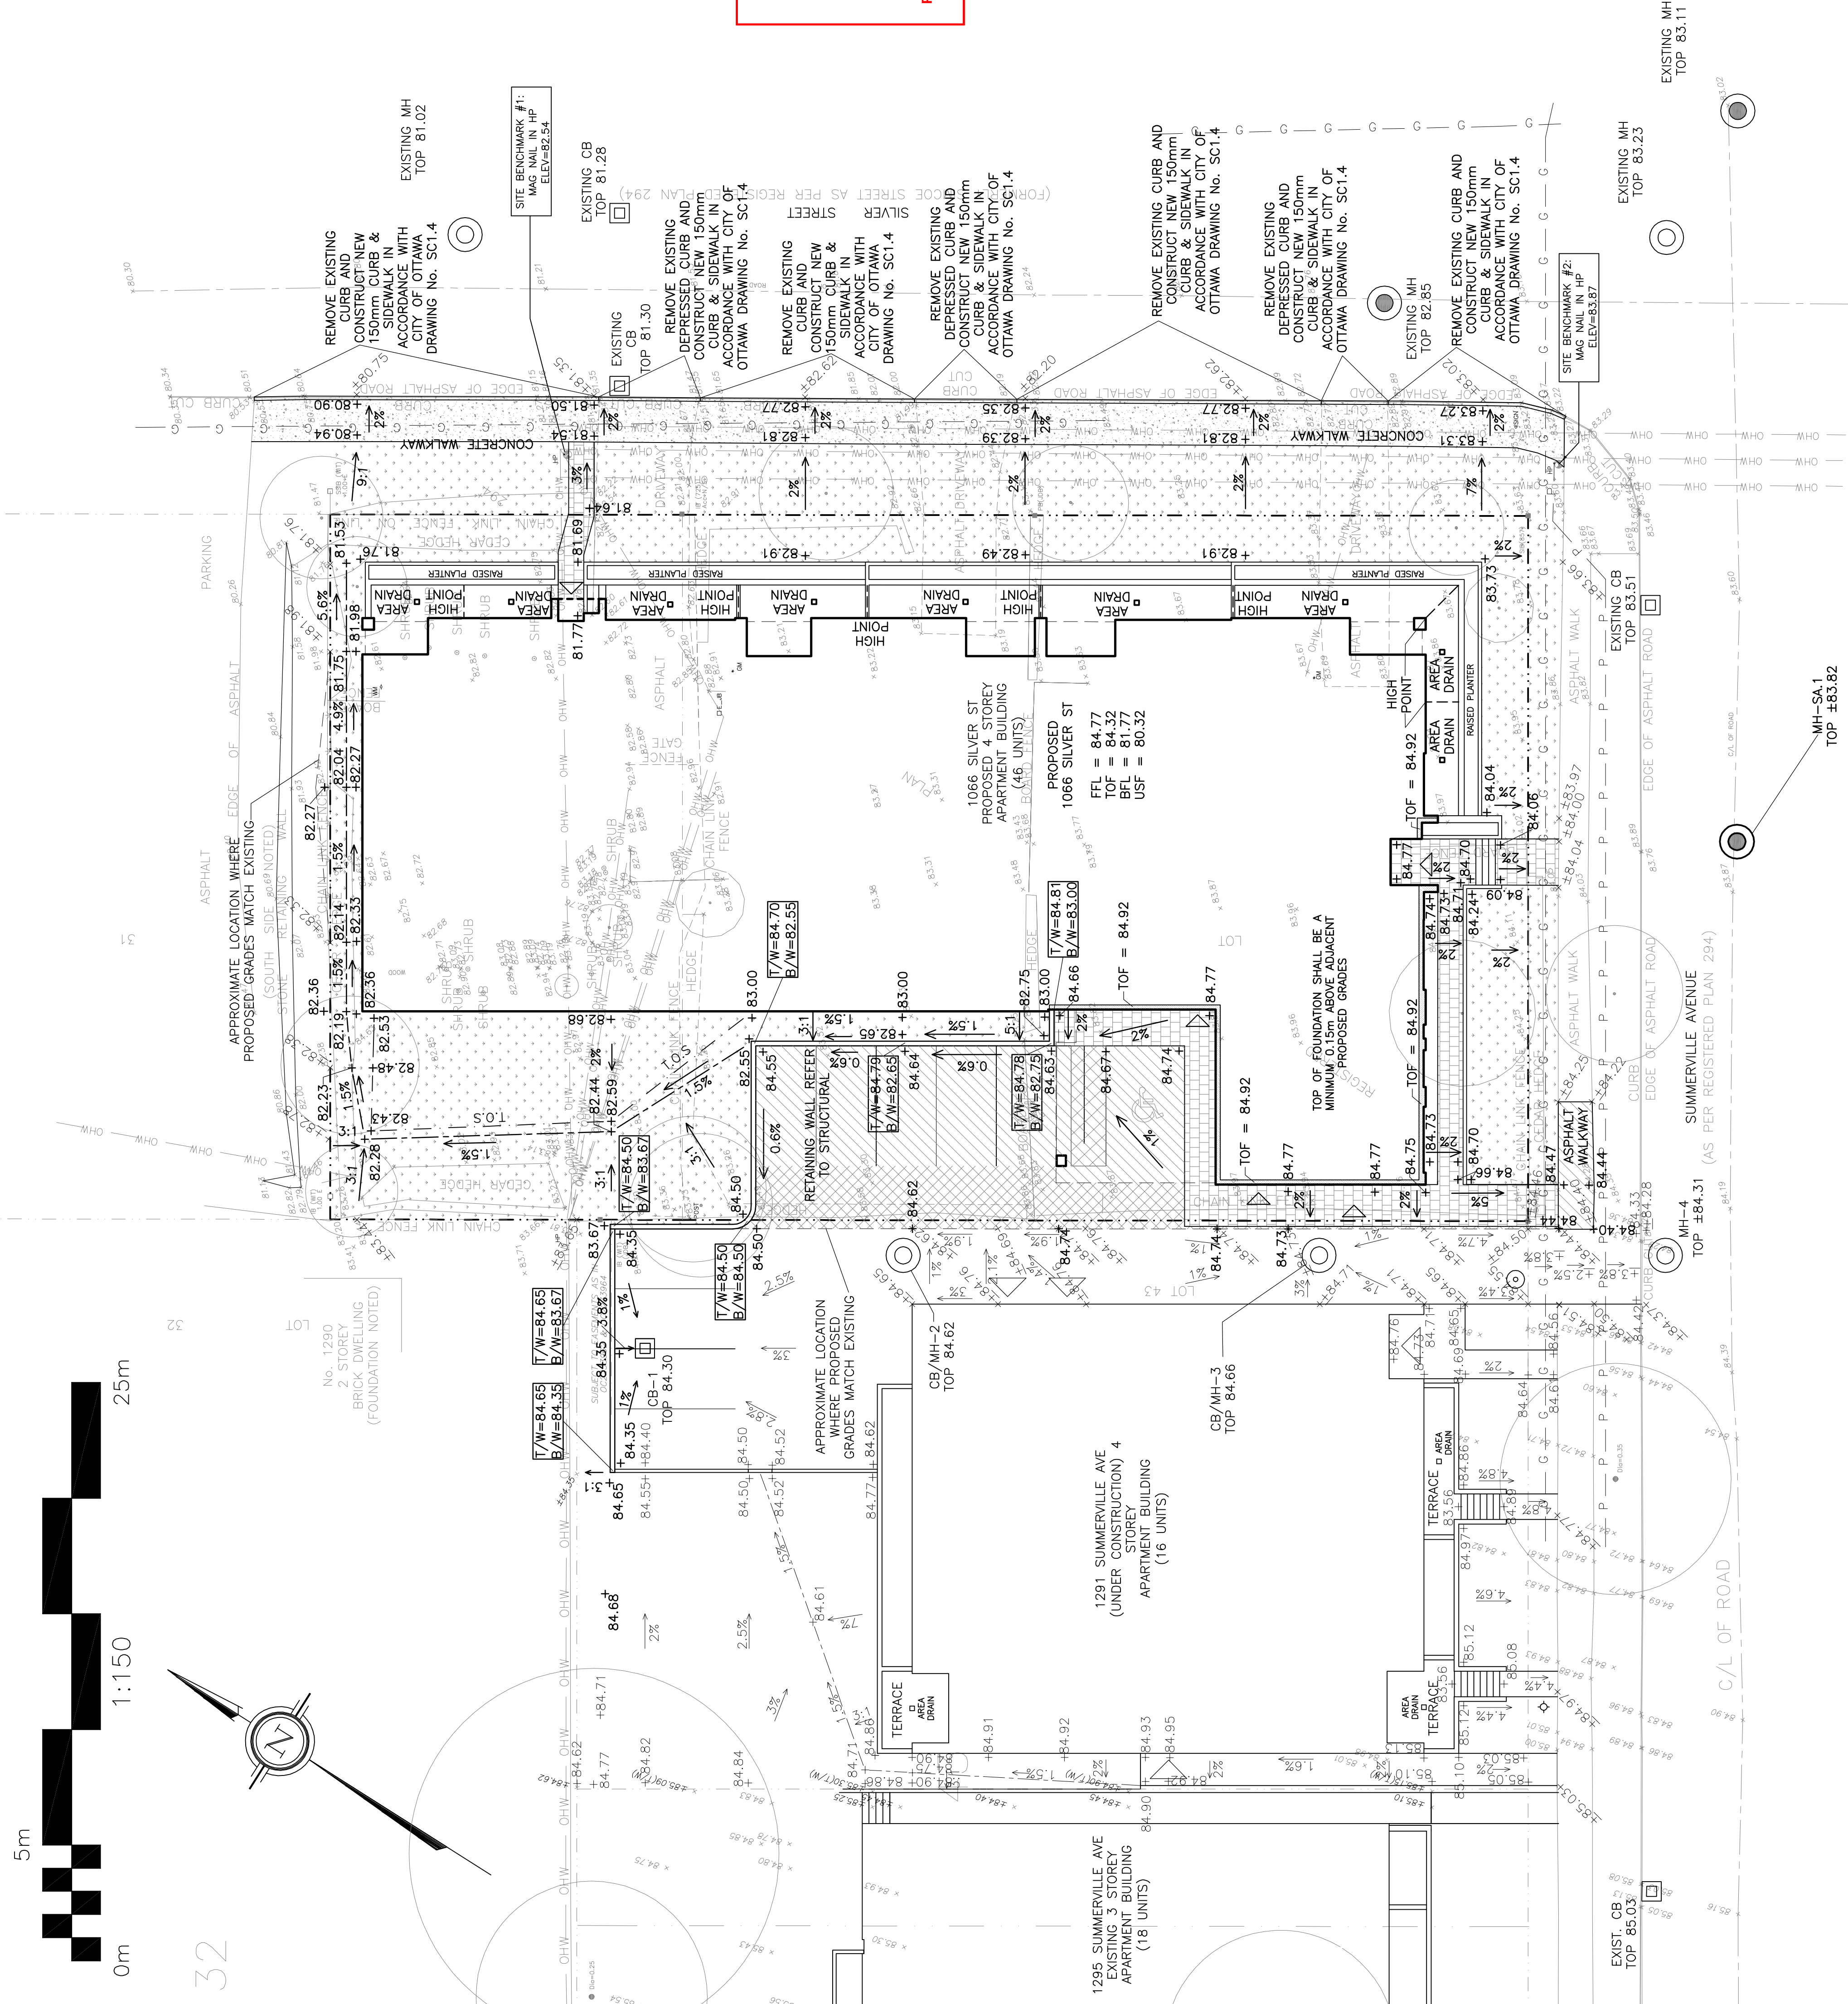

LEGEND

- FLL FIRST FLOOR ELEVATION
- TOF TOP OF FOUNDATION
- BFL BASEMENT FLOOR ELEVATION
- USF UNDERSIDE OF FOOTING
- PROPERTY LINE
- CB CATCH BASIN
- MH STORM MANHOLE
- CB/MH CATCH BASIN/MANHOLE
- MH SANITARY MANHOLE
- FH FIRE HYDRANT
- EXISTING GRADE ELEVATION
- PROPOSED GRADE ELEVATION
- EXISTING SLOPE OF GRADE
- PROPOSED SLOPE OF GRADE
- CENTERLINE OF SWALE
- 150mm BARRIER CURB
- DEPRESSED CURB
- LIGHT-DUTY PAVEMENT
- HEAVY-DUTY PAVEMENT
- CONCRETE SIDEWALK
- INTERLOCK
- LANDSCAPE

KEY PLAN

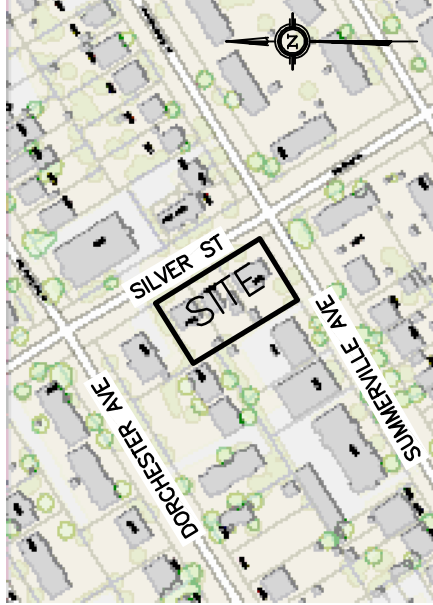

GERALDINE WILDMAN
MANAGER, DEVELOPMENT AND BUILDING SERVICES
PLANNING, DEPARTMENT, CITY OF OTTAWA

APPROVED


By Geraldine Wildman at 8:46 pm, Dec 18, 2025

10	JUL 4-25	RE-ISSUED FOR APPROVAL
9	MAY 22-25	RE-ISSUED FOR APPROVAL
8	APR 22-25	RE-ISSUED FOR APPROVAL
7	DEC 12-24	RE-ISSUED FOR APPROVAL
6	NOV 14-24	RE-ISSUED FOR APPROVAL
5	AUG 12-24	RE-ISSUED FOR APPROVAL
4	JUL 11-24	RE-ISSUED FOR COORDINATION
3	MAY 7-24	RE-ISSUED FOR APPROVAL
2	FEB 27-24	ISSUED FOR APPROVAL
1	FEB 22-24	ISSUED FOR COORDINATION
No.	DATE	REVISION

D. B. GRAY ENGINEERING INC.
700 Long Point Circle
Ottawa, Ontario
613-425-8044
d.gray@dbgrayengineering.com

Project
PROPOSED 4-STORY
APARTMENT BUILDING
1066 SILVER STREET
OTTAWA, ONTARIO

Drawing Title
GRADING PLAN

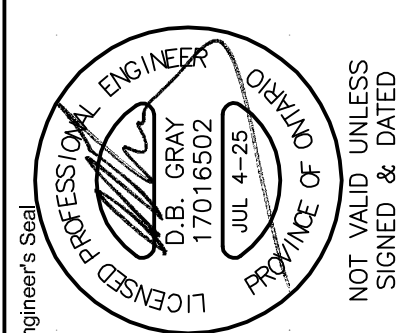

REFER TO NOTES & DETAILS
ON DRAWINGS C-5 & C-6