

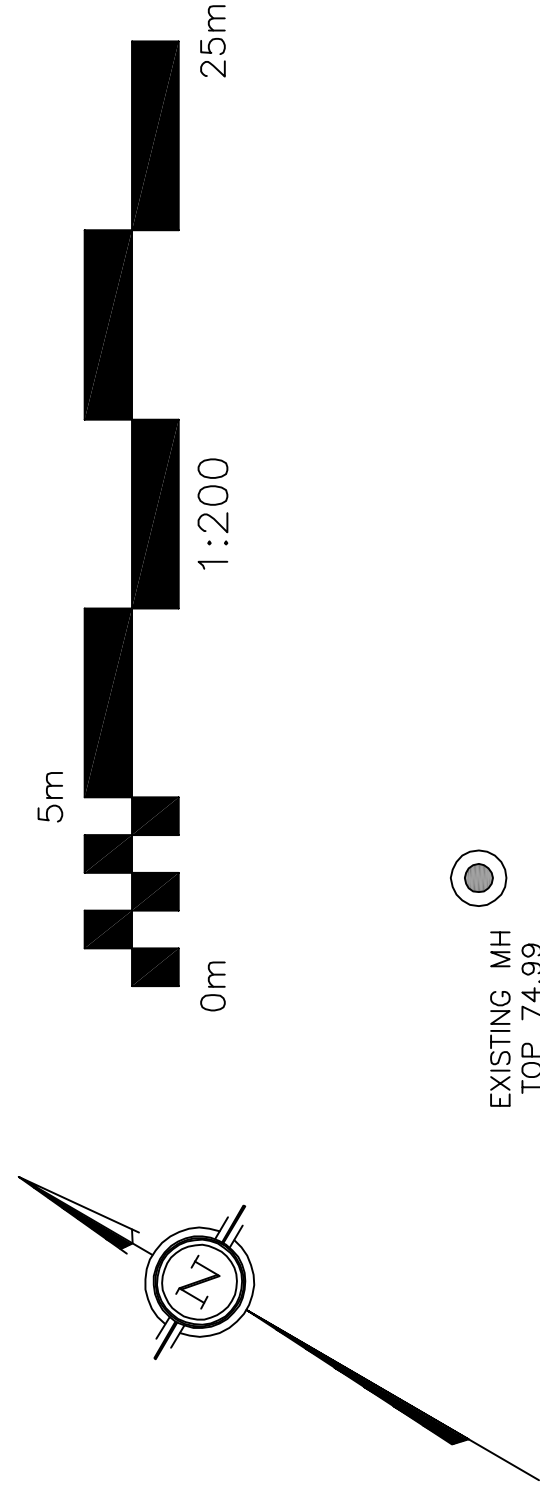


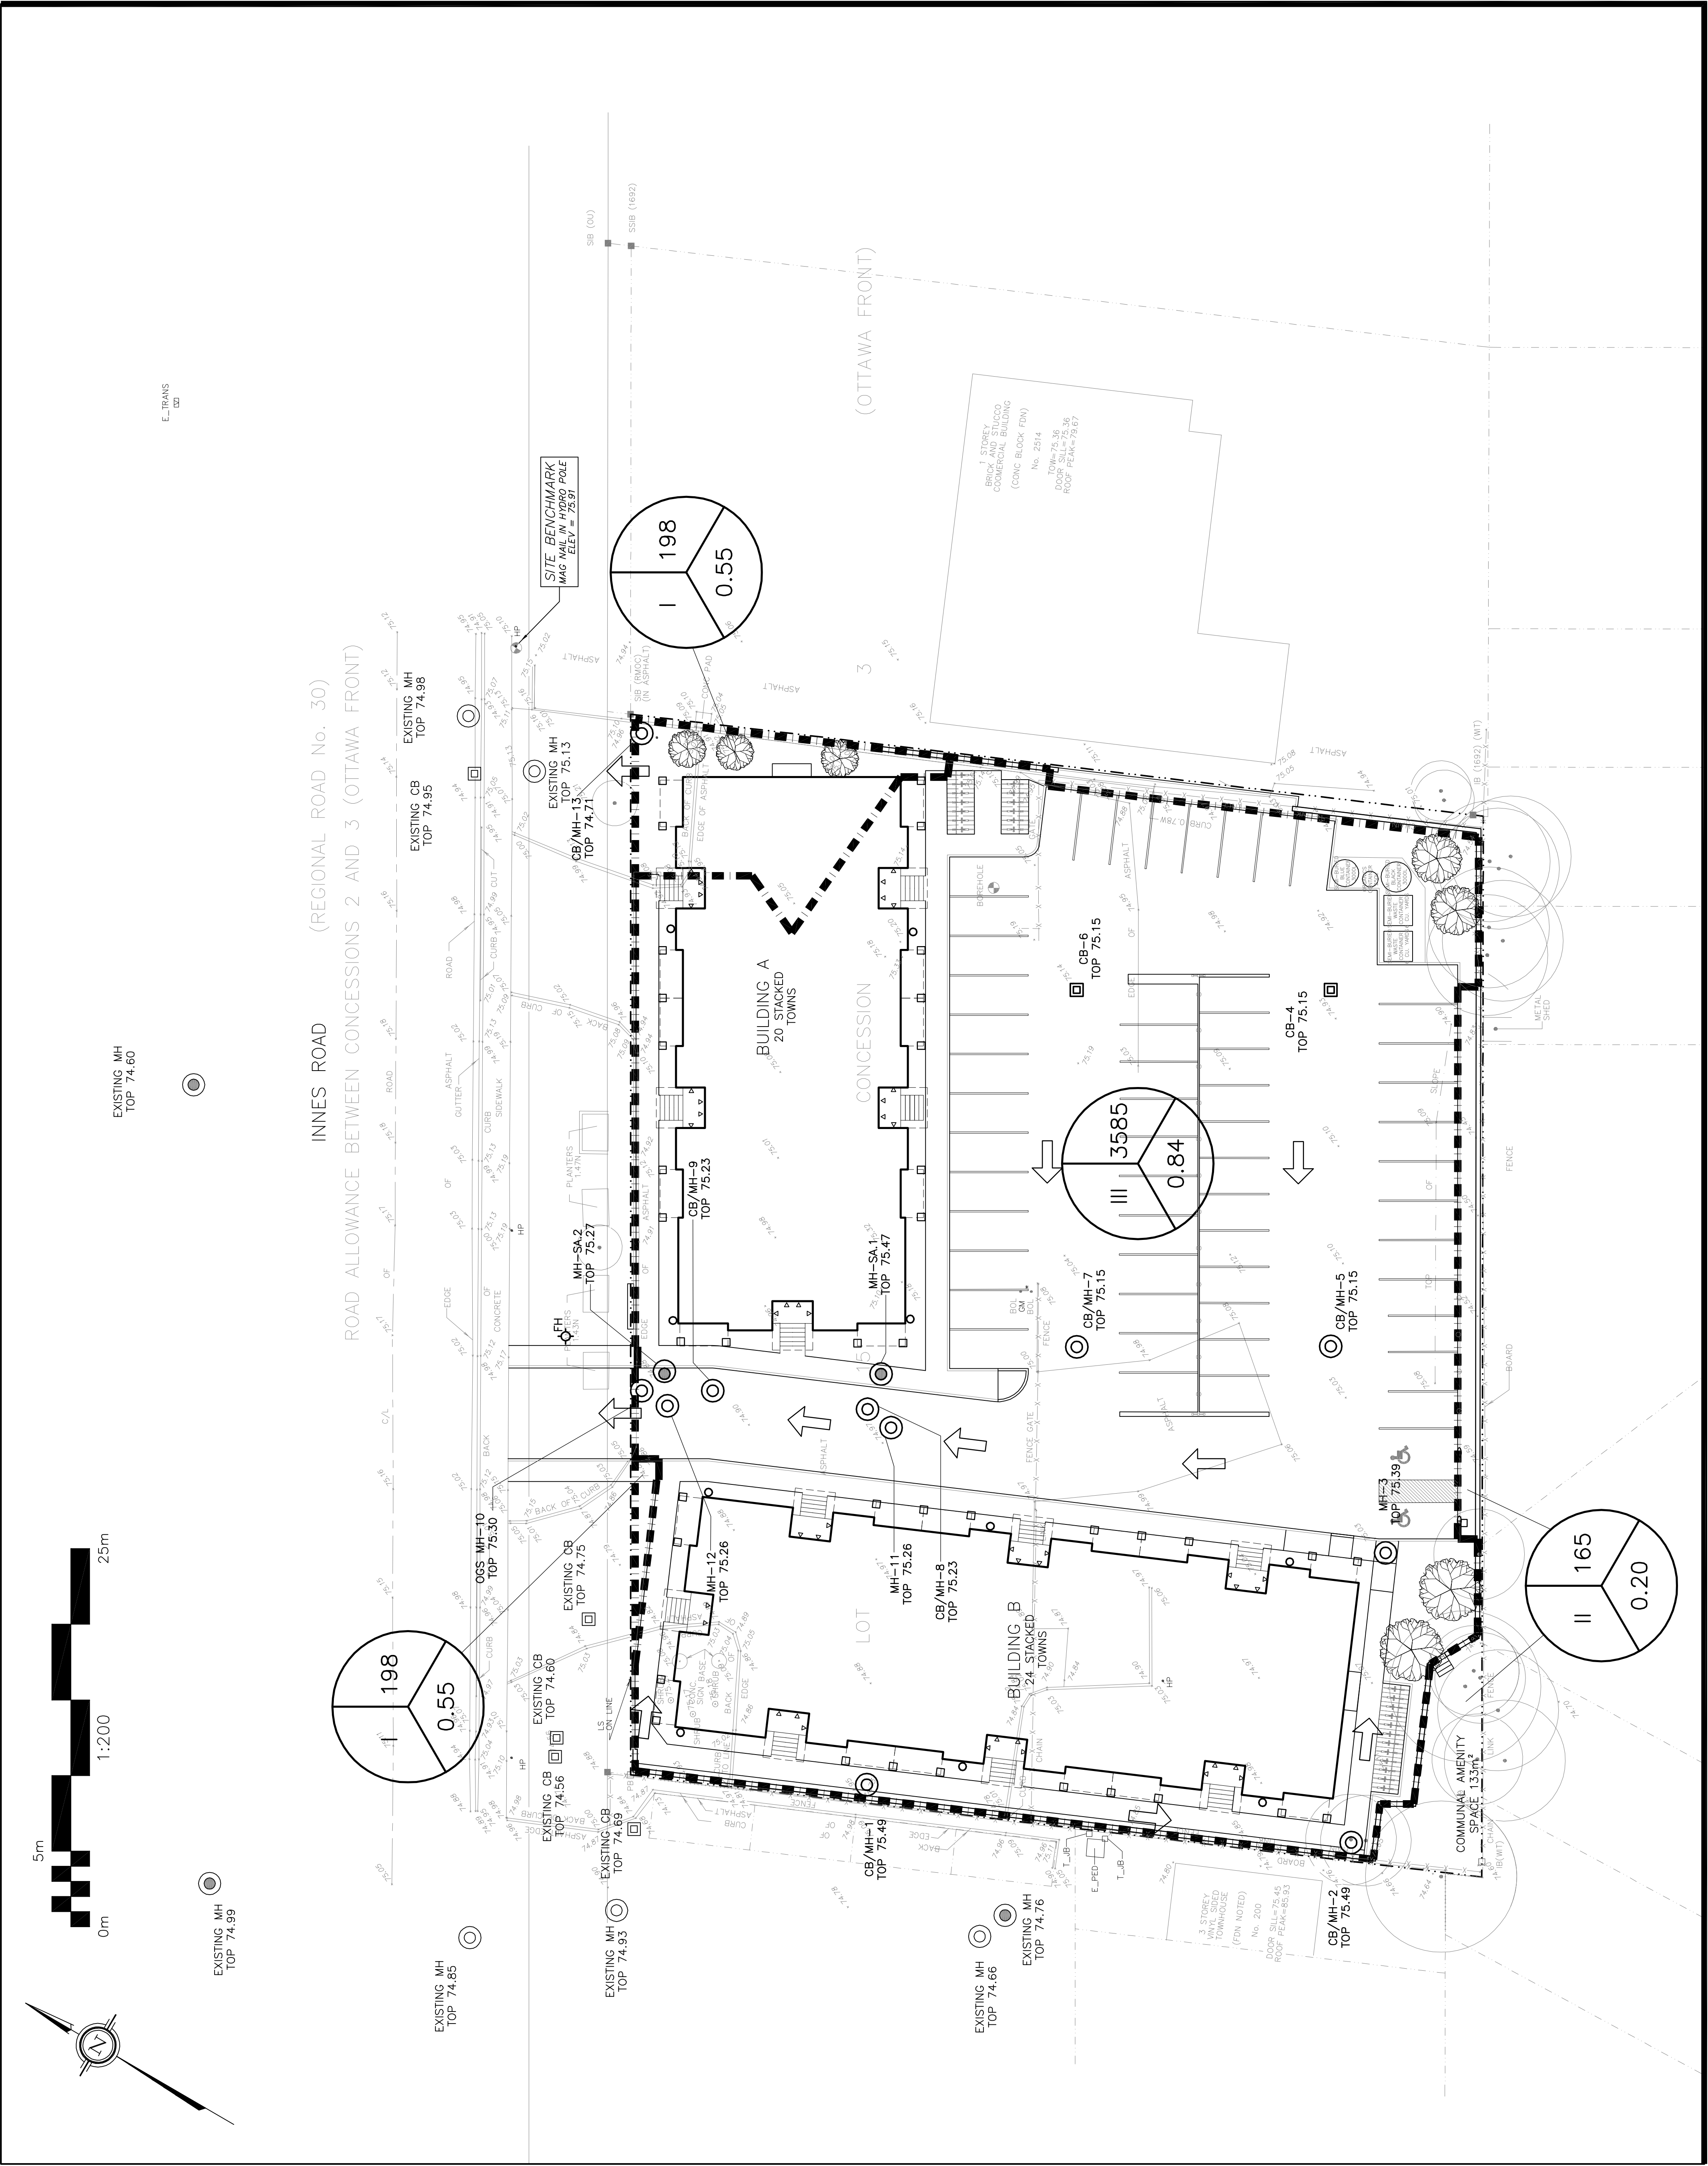

EXISTING MH
TOP 74.60

E_TRANS
122

INNES ROAD (REGIONAL ROAD NO. 30)
ROAD ALLOWANCE BETWEEN CONCESSIONS 2 AND 3 (OTTAWA FRONT)

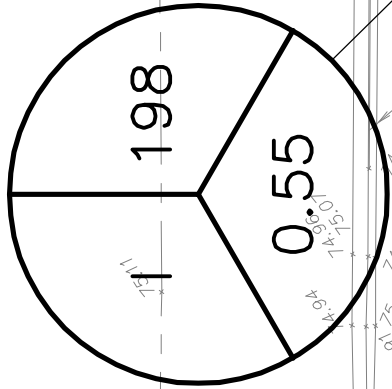

EXISTING MH
TOP 74.93

EXISTING CB
TOP 74.60

MH-SA-2
TOP 75.27

EXISTING MH
TOP 75.13

EXISTING CB
TOP 74.95

EXISTING MH
TOP 74.96

EXISTING MH
TOP 74.66

EXISTING MH
TOP 74.76

EXISTING CB
TOP 74.56

EXISTING CB
TOP 74.75








