


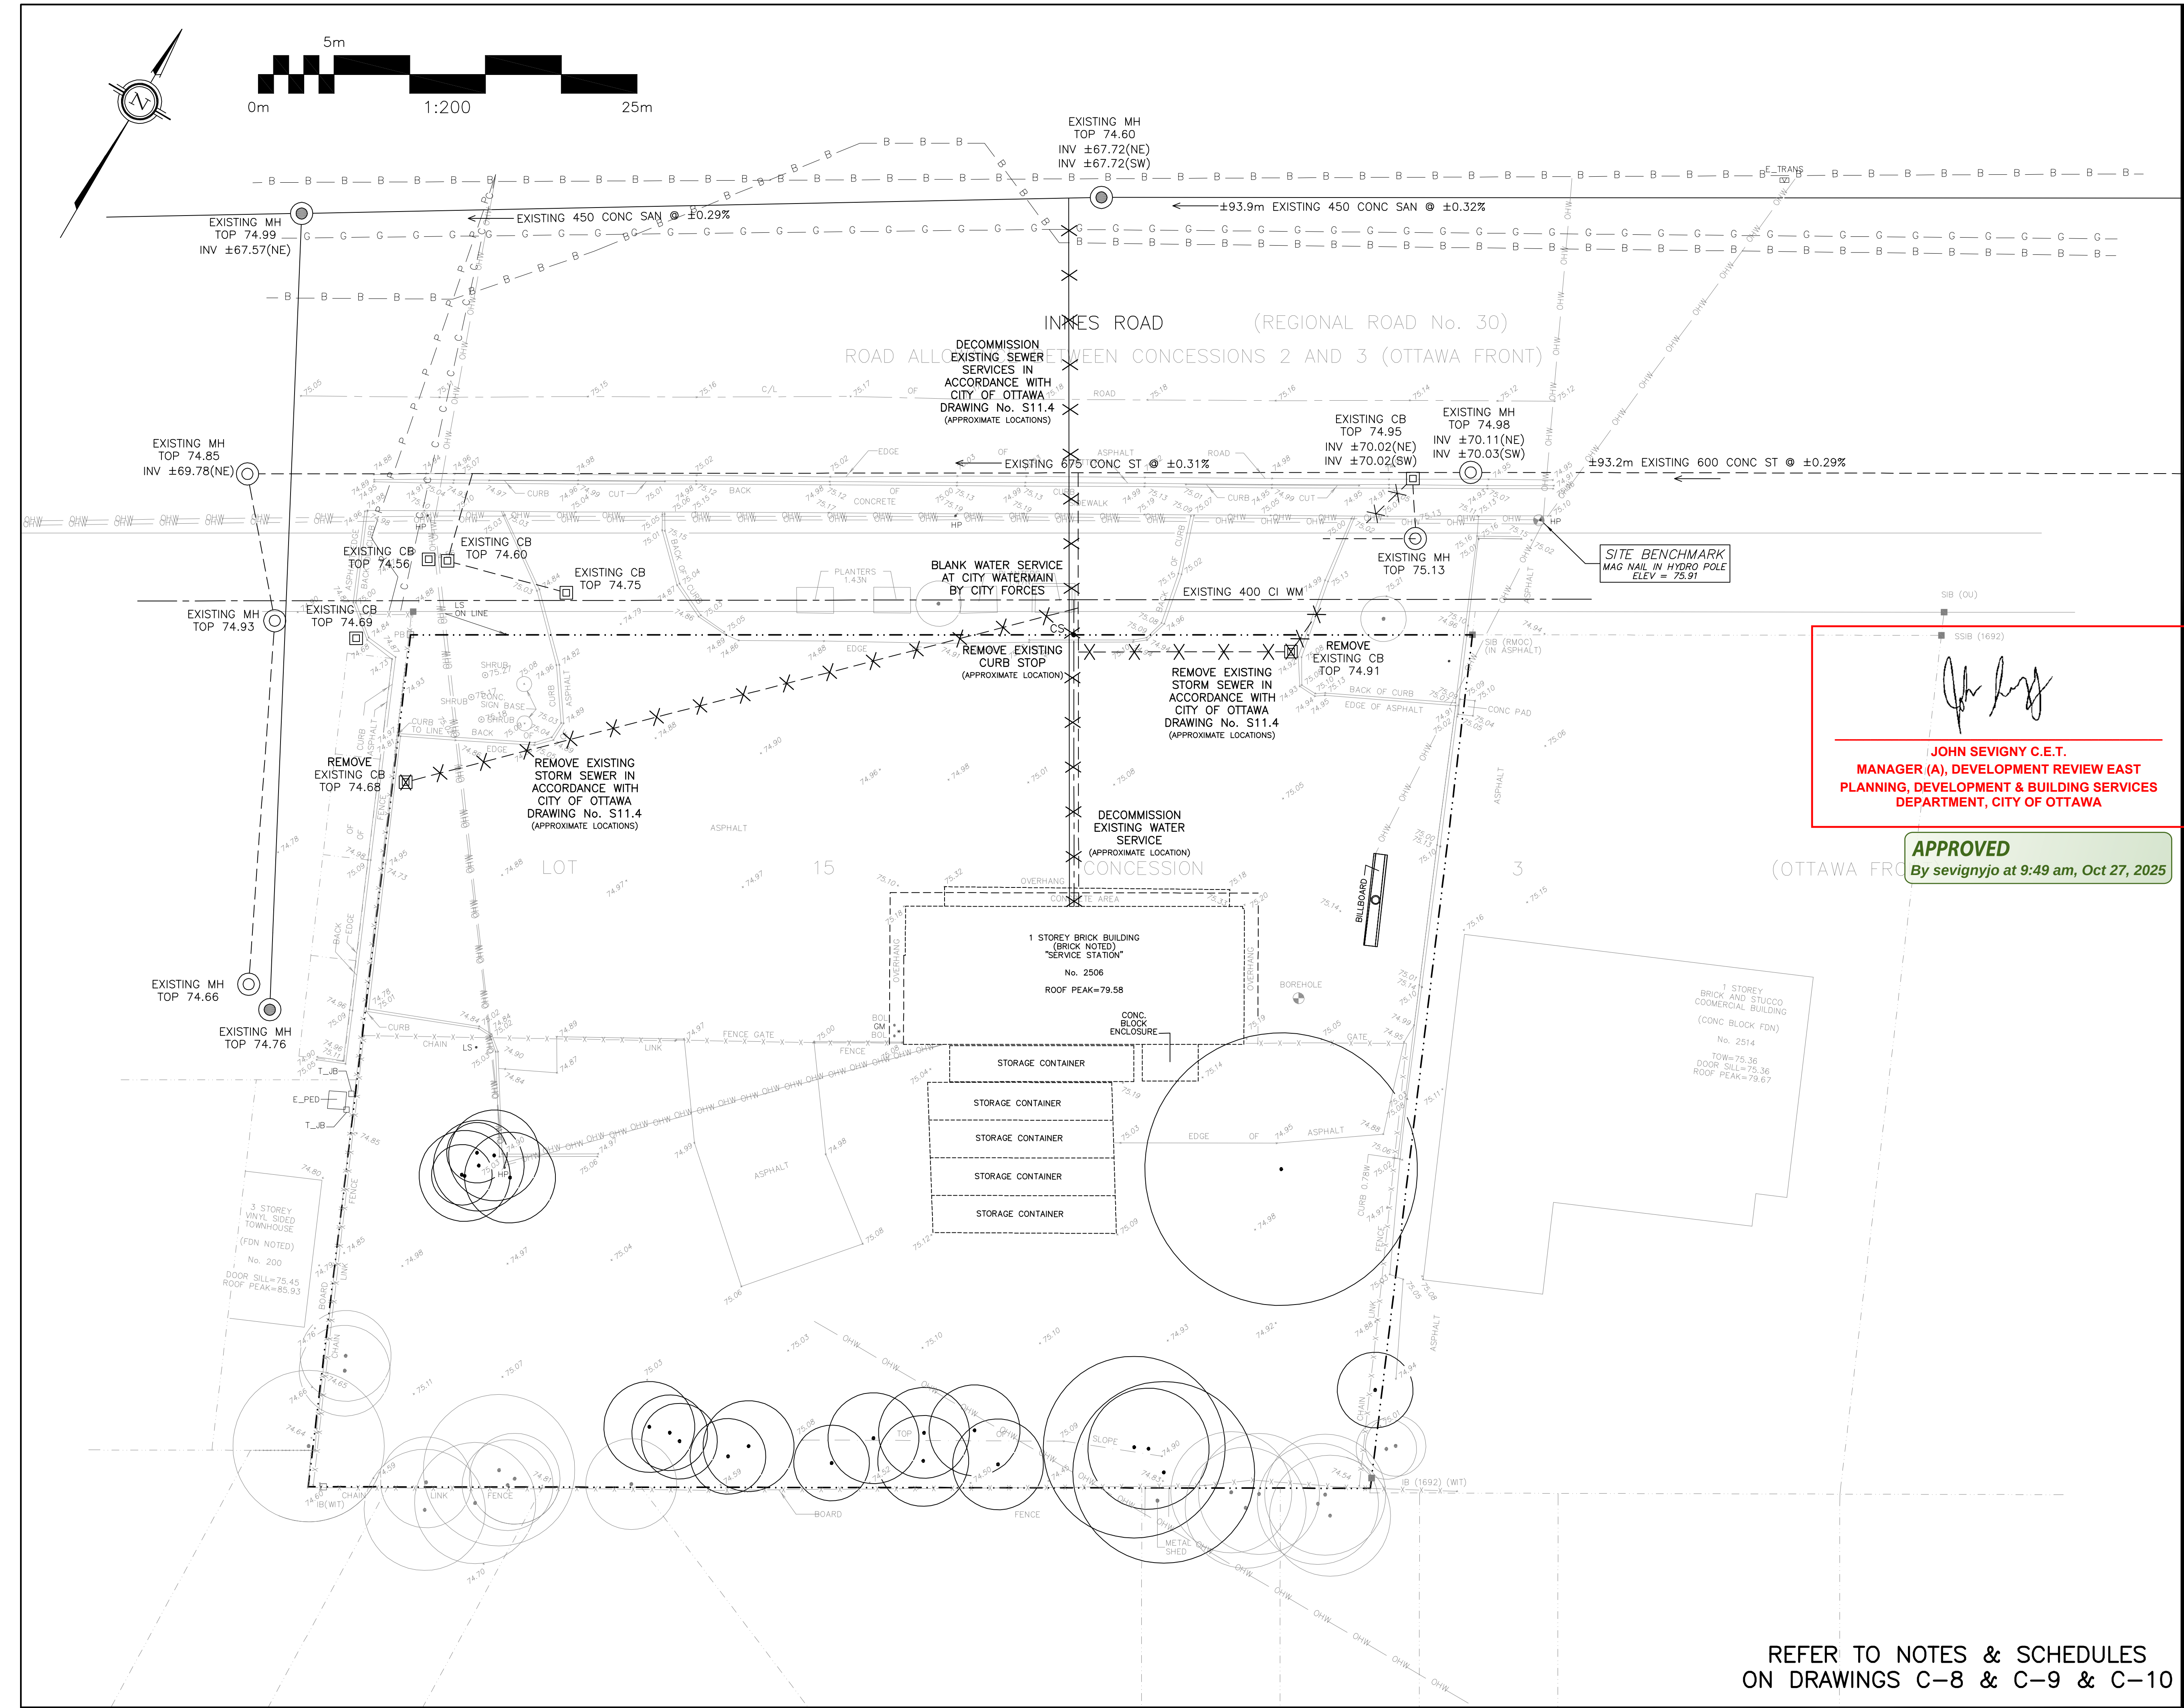

LEGEND

- PROPERTY LINE
- CATCH BASIN
- STORM MANHOLE
- CATCH BASIN/MANHOLE
- SANITARY MANHOLE
- SANITARY SEWER
- STORM SEWER
- WATER SERVICE/WATERMAIN

KEY PLAN

No.	DATE	REVISION
4	JUN 4-25	RE-ISSUED FOR APPROVAL
3	MAY 6-24	ISSUED FOR APPROVAL
2	MAY 2-24	ISSUED FOR COORDINATION
1	DEC 21-23	ISSUED FOR APPROVAL

D. B. GRAY ENGINEERING INC.
Stormwater Management - Grading & Drainage - Storm & Sanitary Sewers - Watermain
700 Long Point Circle
Ottawa, Ontario
613-425-8044
d.gray@dbgrayengineering.com

Project: **STACKED TOWNS**
BUILDING A – 20 UNITS
BUILDING B – 24 UNITS
2506 INNES ROAD
OTTAWA, ONTARIO

Drawing Title: **EXISTING CONDITIONS, REMOVALS & DECOMMISSIONING PLAN**

Engineer's Seal:

Drawn: D.B.G.
H. Scale: 1:200
V. Scale:
Date: Dec 20-23
Job No.: 23087

Drawing No.: **C-3**
of 12

REFER TO NOTES & SCHEDULES
ON DRAWINGS C-8 & C-9 & C-10