




Copyright Reserved

The Contractor shall verify and be responsible for all dimensions. DO NOT scale the drawing - any errors or omissions shall be reported to Stantec without delay. The Copyrights to all designs and drawings are the property of Stantec. Reproduction or use for any purpose other than that authorized by Stantec is forbidden.

Legend

- ORIGINAL GROUND ELEVATION
- EXISTING AREA ID
- EXISTING RUNOFF COEFFICIENT
- EXISTING STORM DRAINAGE AREA ha.
- EXISTING STORM DRAINAGE BOUNDARY
- EXISTING DIRECTION OF OVERLAND FLOW
- EXISTING FIRE HYDRANT
- EXISTING GAS
- EXISTING OVERHEAD WIRES
- EXISTING WATERMAIN
- EXISTING COMBINED CONC. SEWER

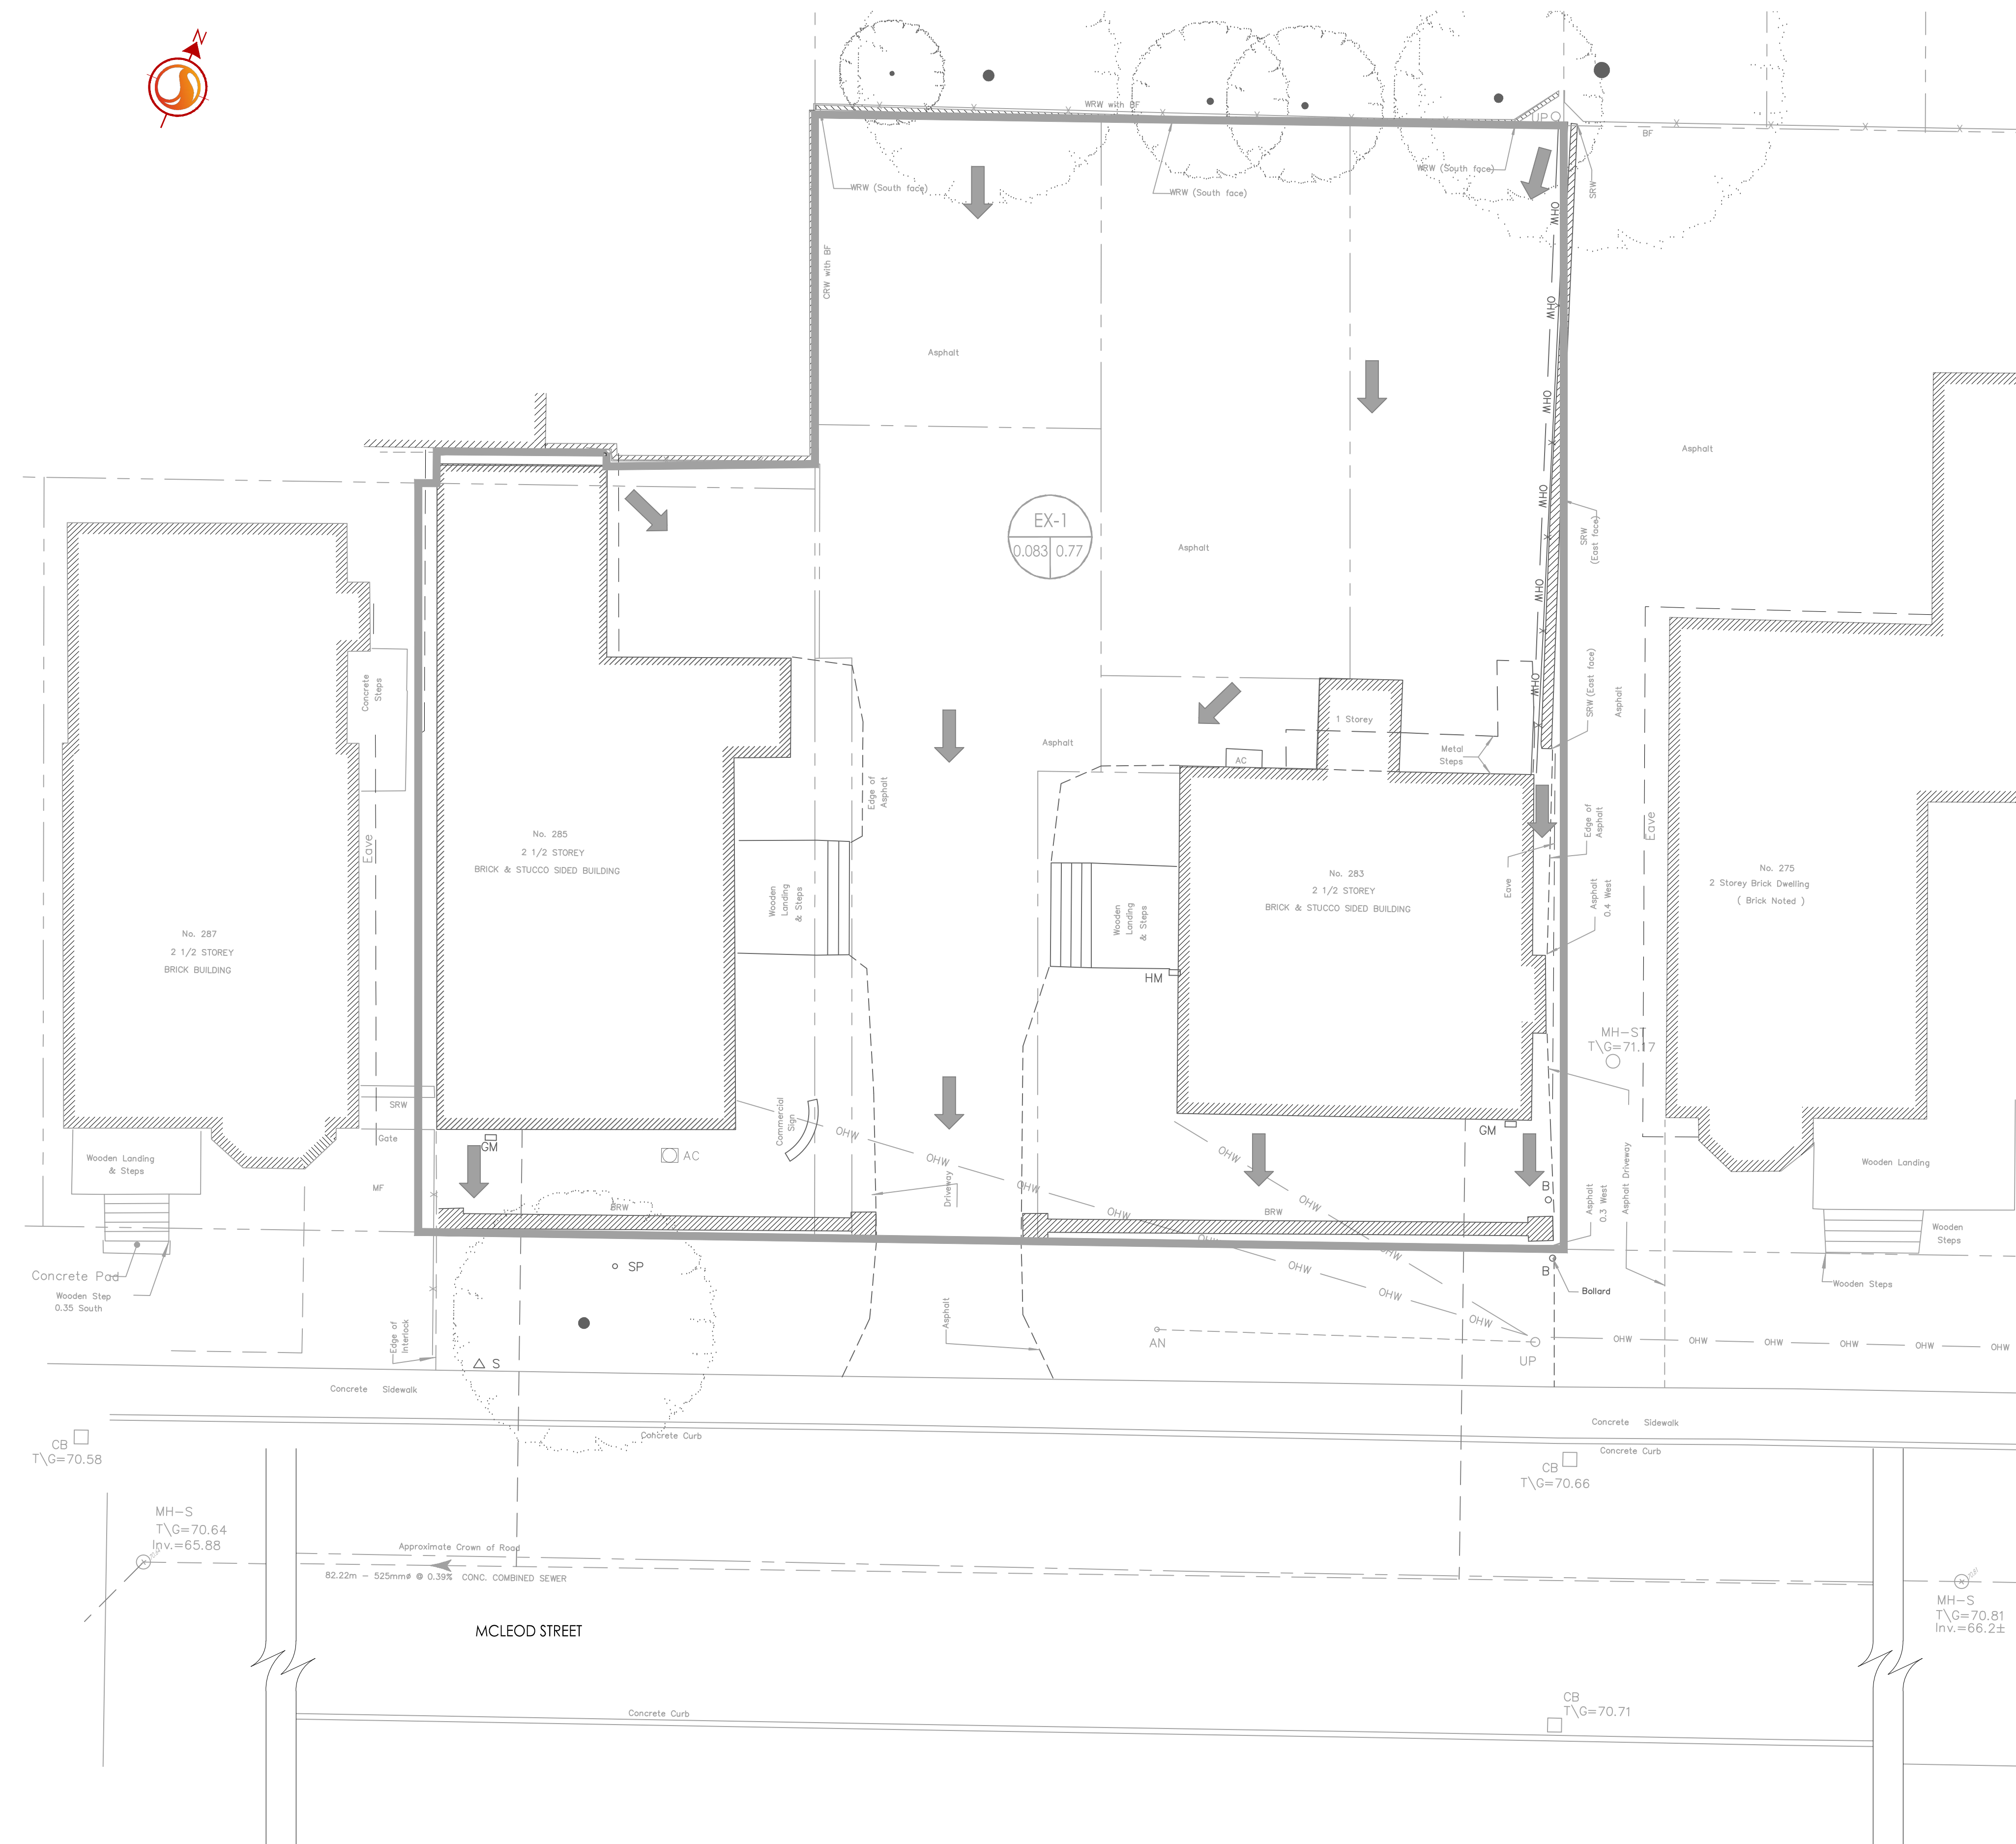

Revision	By	Appd.	YY.MM.DD
4	JP	KS	24.06.18
3	JP	KS	24.05.17
2	AJT	KS	24.04.05
1	AJT	KS	24.01.22

File Name:	160401782-08.dwg	AJT	ALG	AJT	24.01.22
		Dwn.	Chkd.	Dgn.	YY.MM.DD

Permit-Seal

Client/Project  
**REZY PROPERTIES INC.**

CENTRETOWN  
283-285 MCLEOD STREET  
OTTAWA, ON, CANADA

Title  
**EXISTING STORM DRAINAGE PLAN**

X:\Projects\160401782\Design\Drawings\160401782-08.dwg  
2024/01/18 13:22:14 by: CLARA WONG