



APPROVED
By Lily Xu at 9:03 am, Apr 08, 2025

LILY XU, MCI.P, RPP
MANAGER, DEVELOPMENT REVIEW SOUTH
PLANNING, DEVELOPMENT, AND BUILDING SERVICES
DEPARTMENT, CITY OF OTTAWA

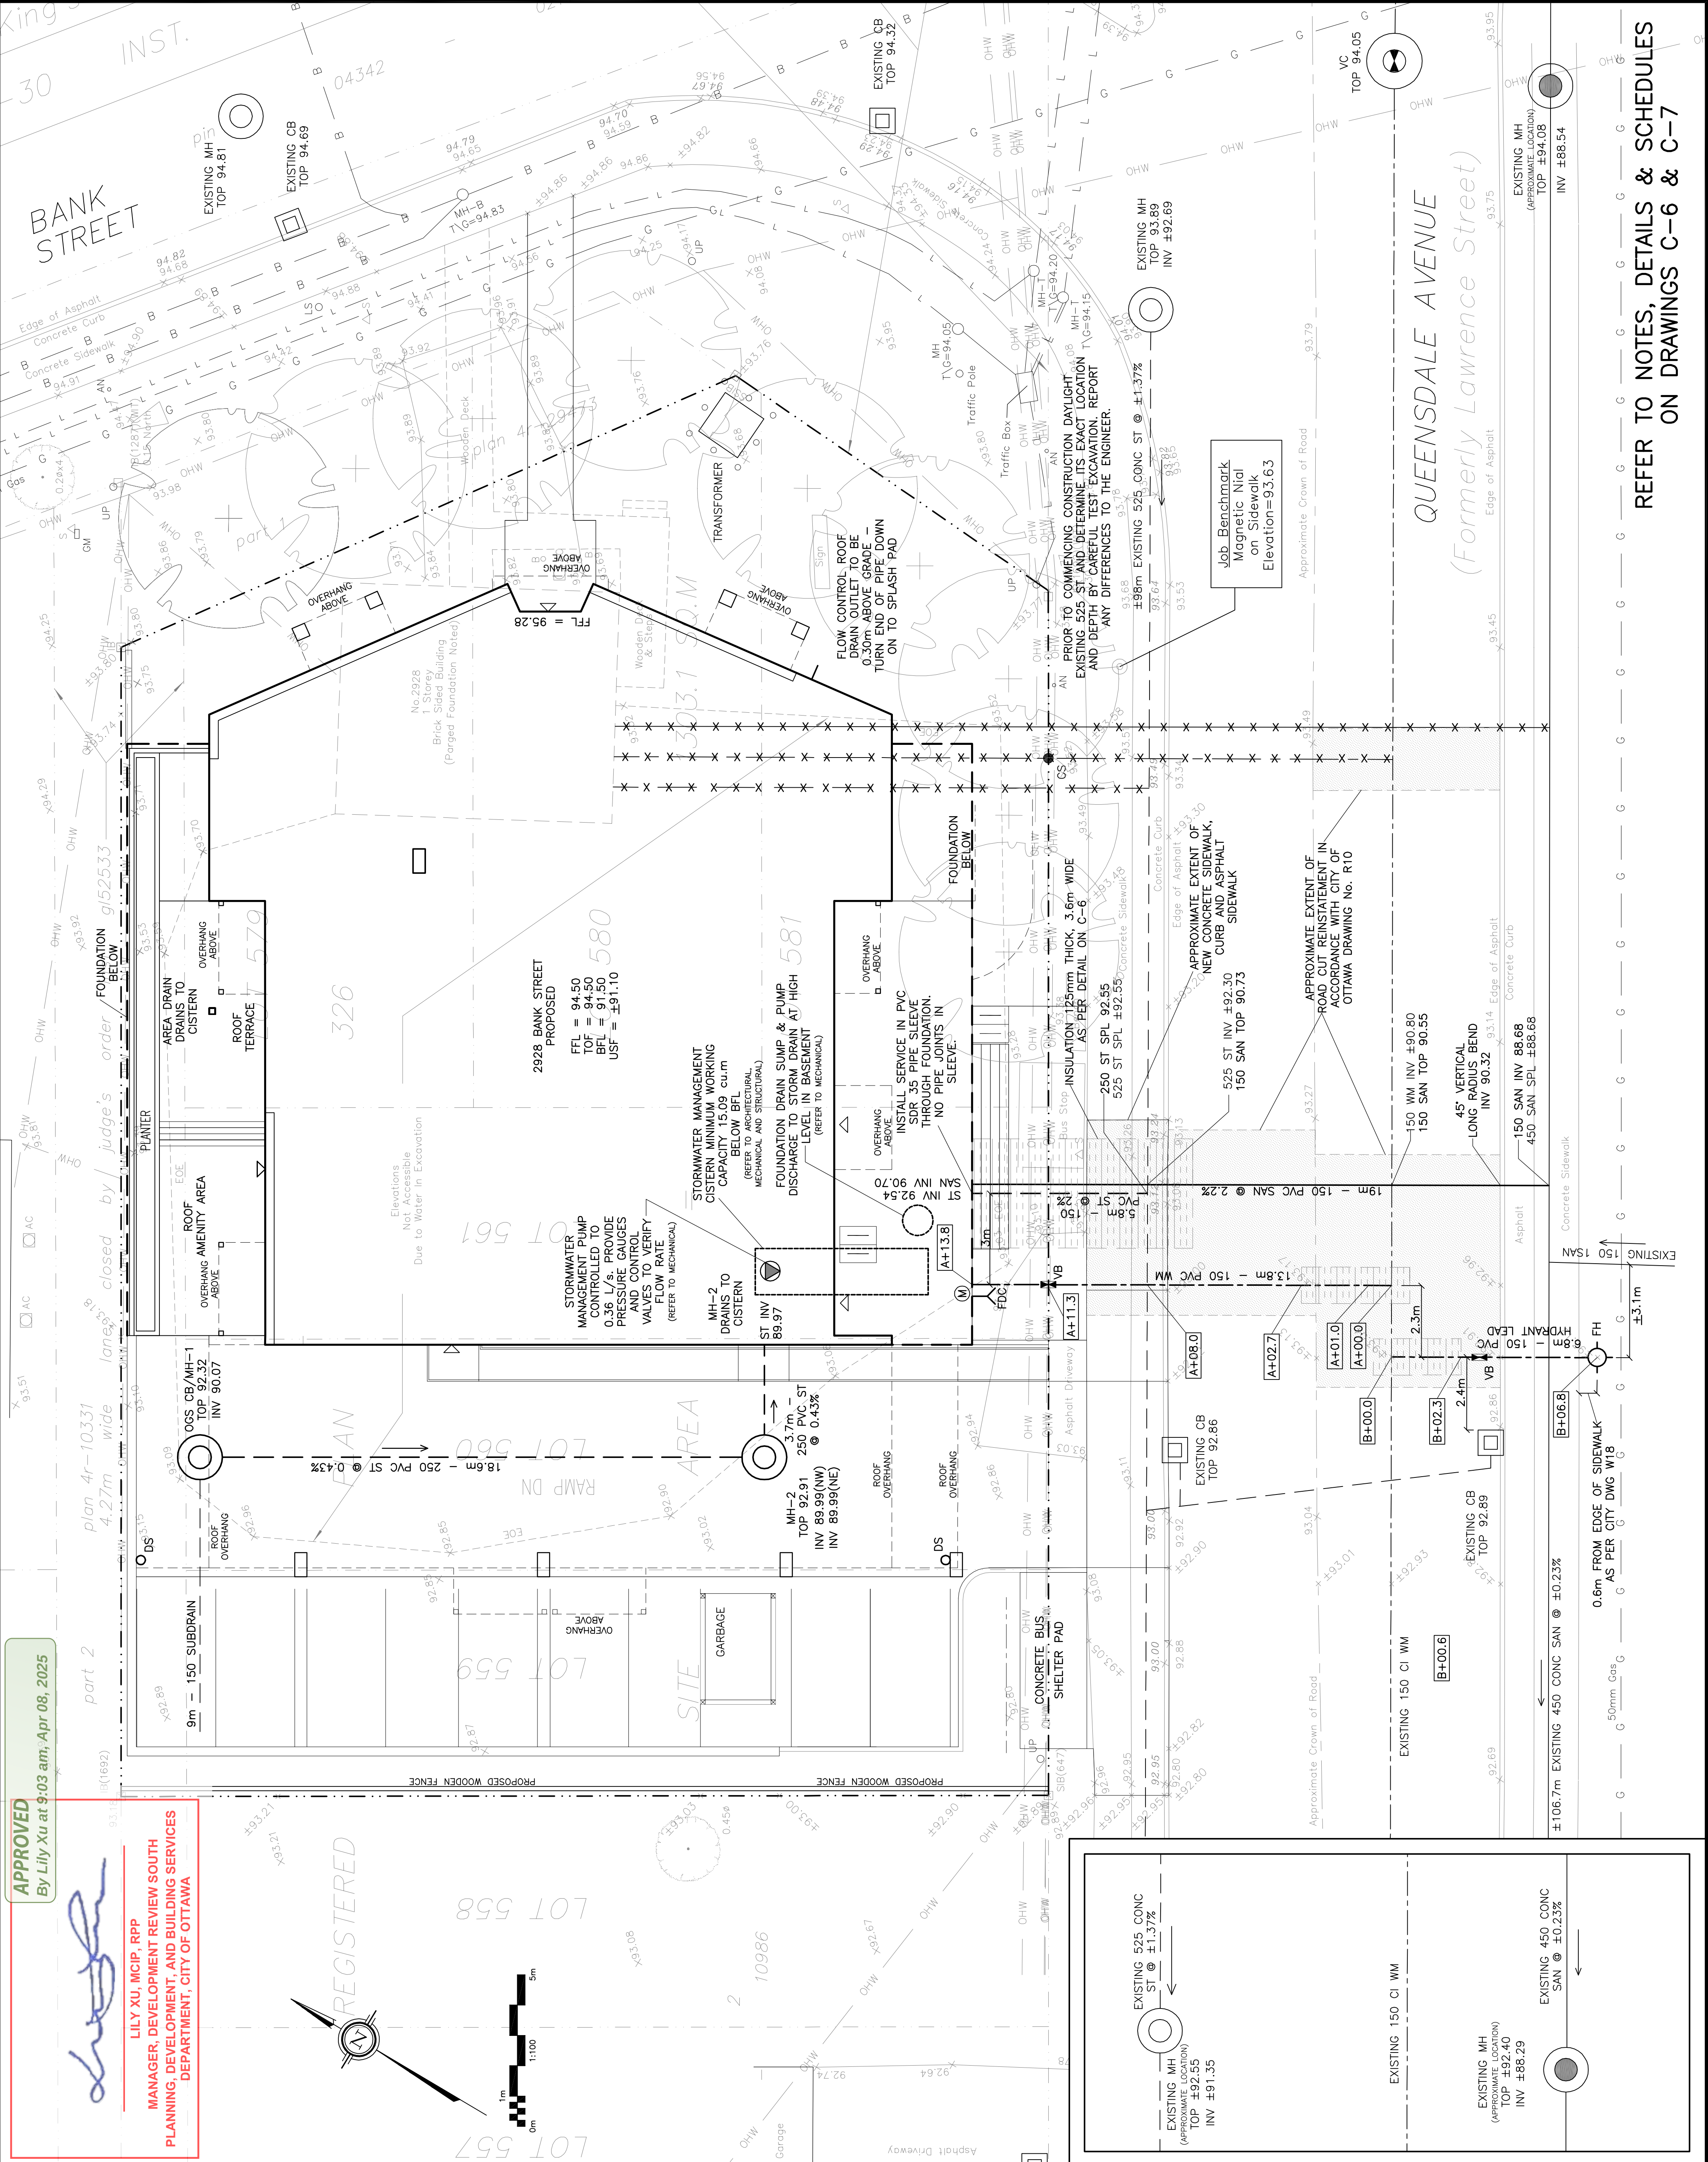

LEGEND	
FFL	FIRST FLOOR ELEVATION
TOF	TOP OF FOUNDATION
BFL	BASEMENT FLOOR ELEVATION
USF	UNDERSIDE OF FOOTING
---	PROPERTY LINE
CB	CATCH BASIN
CB/MH	CATCH BASIN/MANHOLE
MH	SANITARY MANHOLE
VC	VALVE CHAMBER
DS	DOWNSPOUT
VB	VALVE & VALVE BOX
WATER METER	
SAN	SANITARY SEWER
ST	STORM SEWER
WS/WM	WATER SERVICE/WATERMAIN
SPL	SPRINKLER OF PIPE
INV	INVERT OF PIPE
EXISTING GRADE ELEVATION	

KEY PLAN

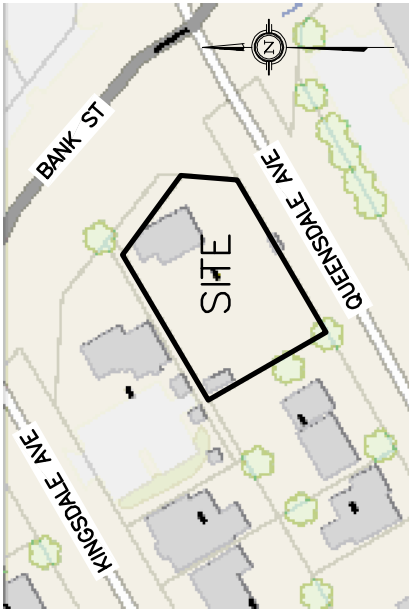

7	MAR 24-25	RELOCATED BUS SHELTER ADDED
6	MAR 13-25	RE-ISSUED FOR APPROVAL
5	FEB 24-25	REVISED SANITARY CONNECTION
4	JAN 15-25	RE-ISSUED FOR APPROVAL
3	DEC 2-24	RE-ISSUED FOR APPROVAL
2	APR 26-24	ISSUED FOR APPROVAL
1	APR 4-24	ISSUED FOR COORDINATION
No.	DATE	REVISION

D. B. GRAY ENGINEERING INC.
Stormwater Management - Grading & Drainage - Sewer & Sanitary Sewers - Watermain
700 Long Point Circle
Ottawa, Ontario
d.gray@dbggrayengineering.com
613-425-8044

Project
PROPOSED 4-STORY APARTMENT BUILDING
2928 BANK STREET
OTTAWA, ONTARIO

Drawing Title
SITE SERVICING PLAN

Drawn	D.B.G.
H. Scale	1:100
V. Scale	
Date	MAR 22-24
Job No.	23019

Drawing No.
C-1
of **8**

REFER TO NOTES, DETAILS & SCHEDULES
ON DRAWINGS C-6 & C-7