



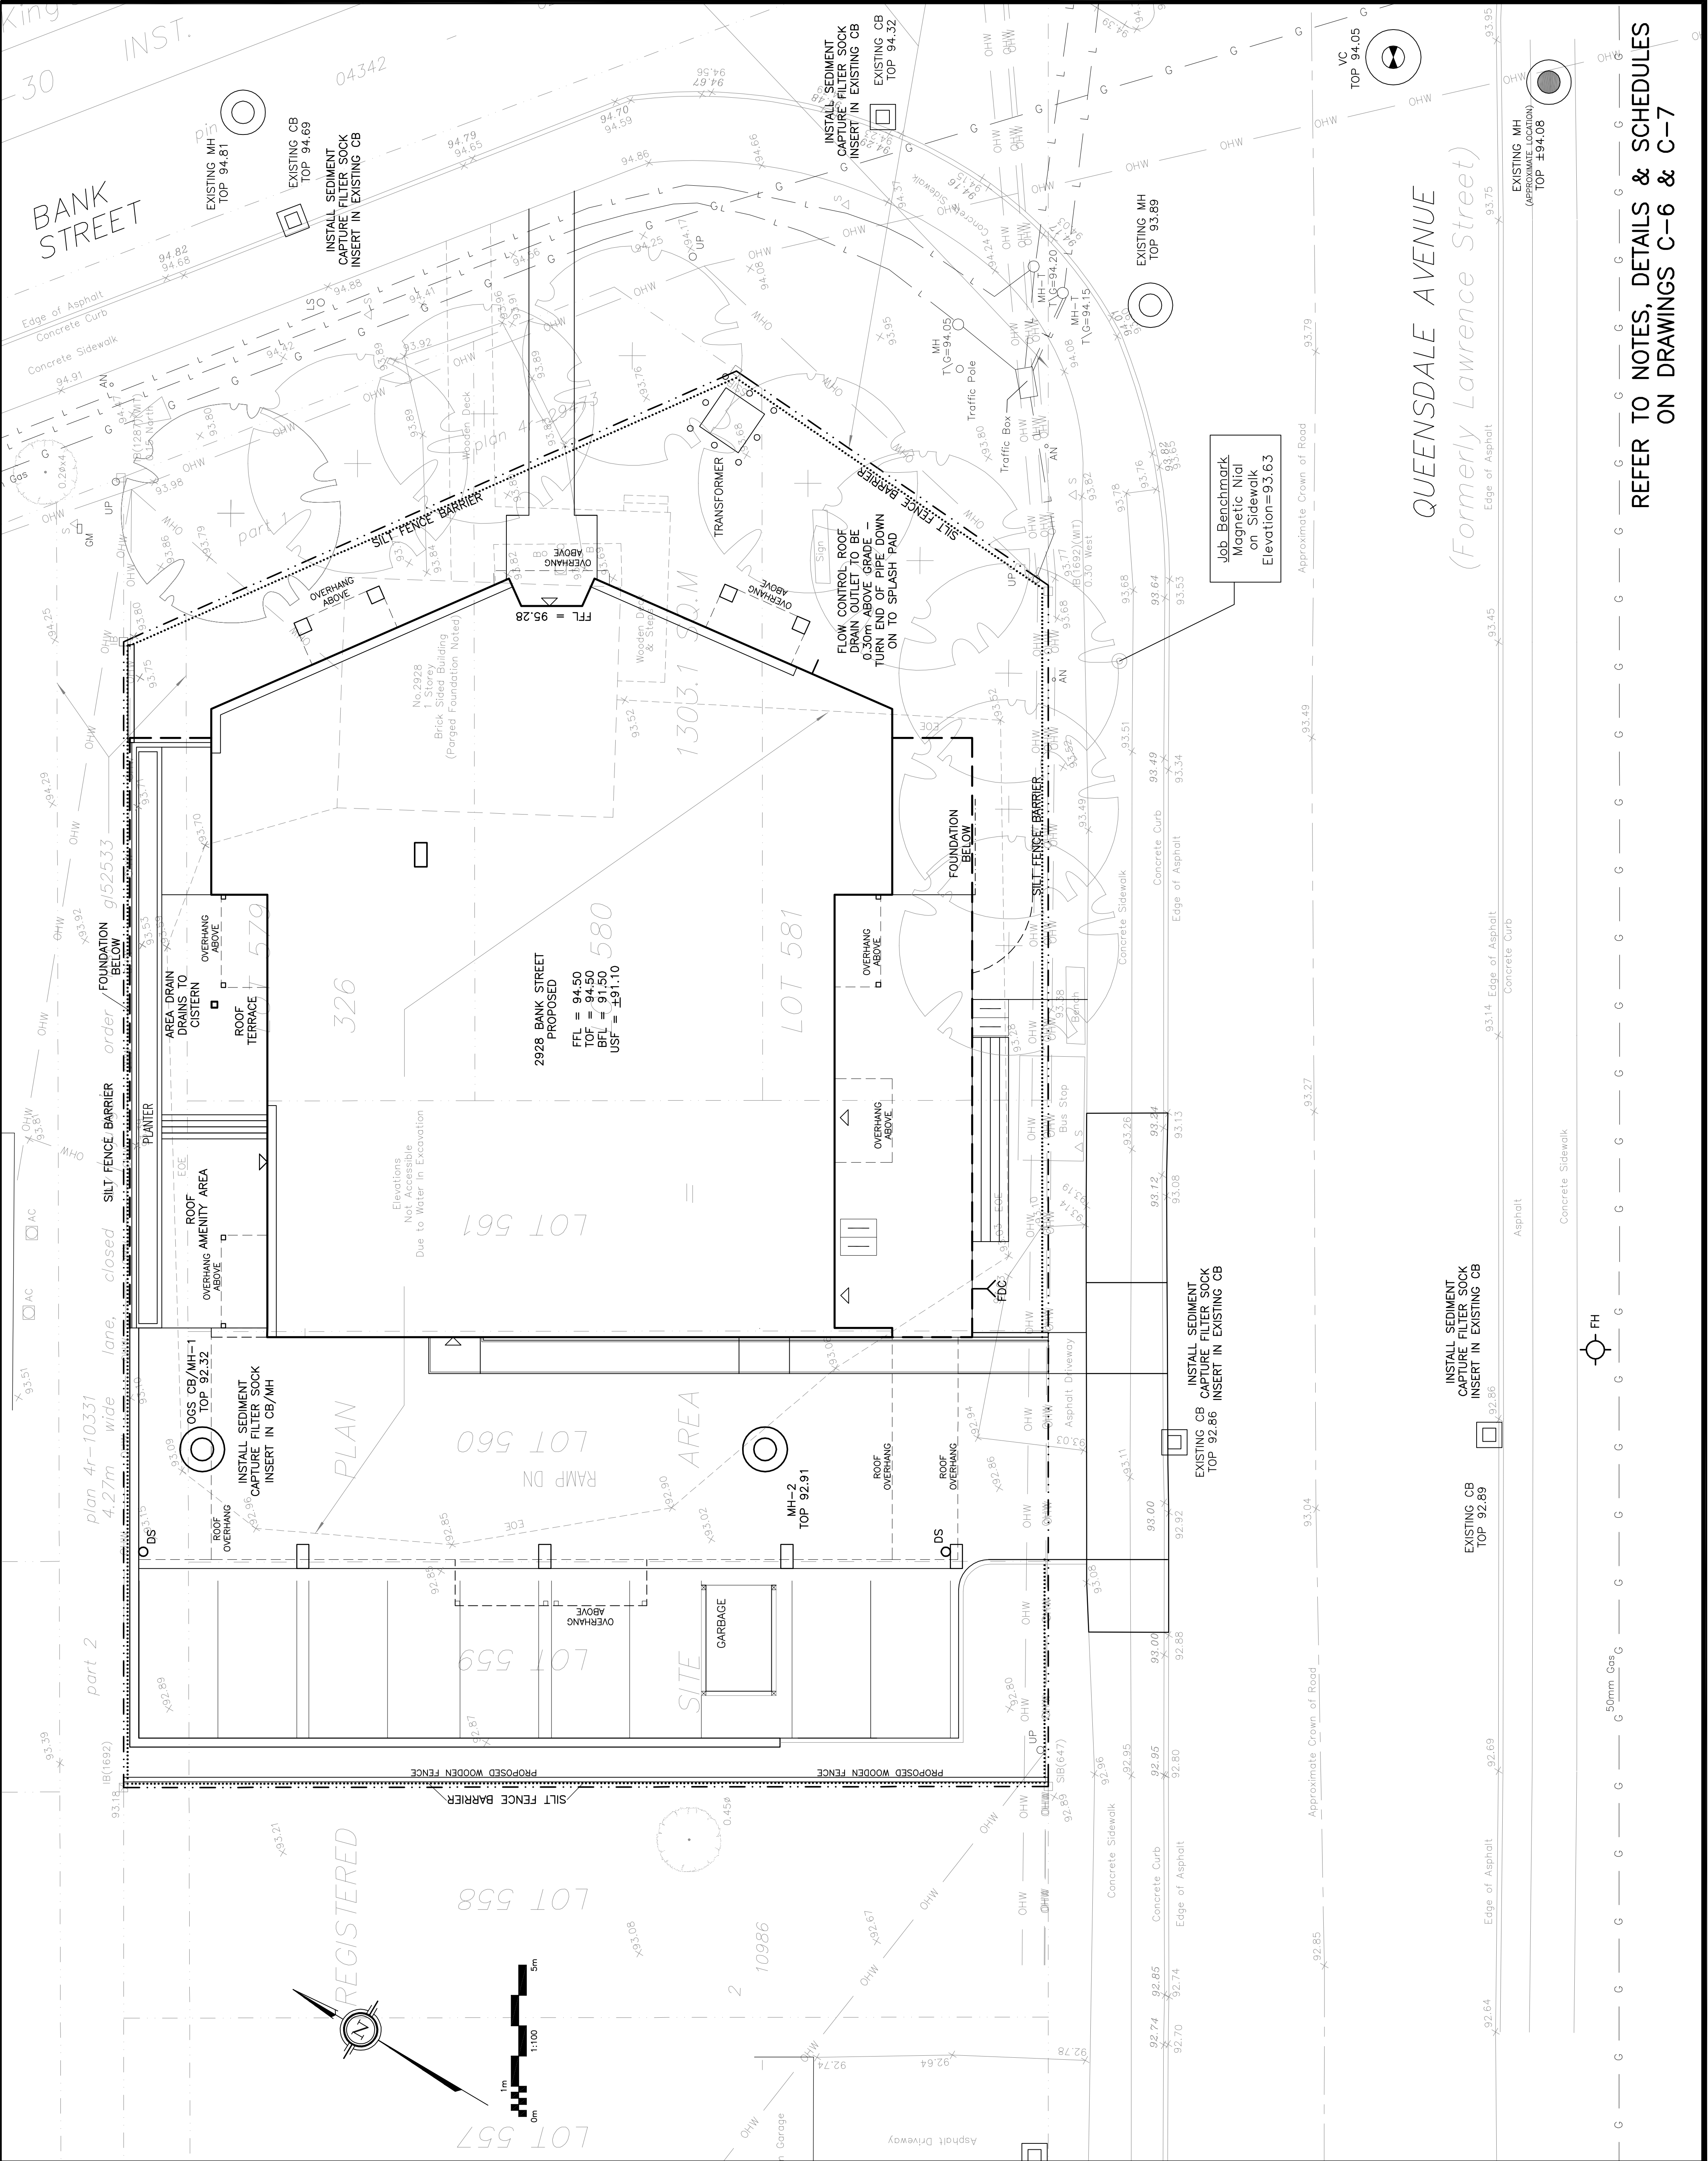

LEGEND	
FFL	FIRST FLOOR ELEVATION
TOF	TOP OF FOUNDATION
BFL	BASEMENT FLOOR ELEVATION
USF	UNDERSIDE OF FOOTING
---	PROPERTY LINE
CB	CATCH BASIN
MH	STORM MANHOLE
CB/MH	CATCH BASIN/MANHOLE
MH	SANITARY MANHOLE
VC	VALVE CHAMBER
FH	FIRE HYDRANT
93.68	EXISTING GRADE ELEVATION
=====	150mm BARRIER CURB
.....	SILT FENCE BARRIER

KEY PLAN

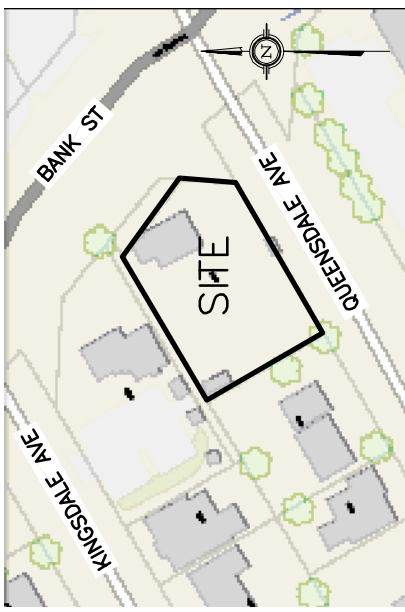

No.	DATE	REVISION
4	MAR 13-25	RE-ISSUED FOR APPROVAL
3	JAN 15-25	RE-ISSUED FOR APPROVAL
2	DEC 2-24	RE-ISSUED FOR APPROVAL
1	APR 26-24	ISSUED FOR APPROVAL

D. B. GRAY ENGINEERING INC.
Stormwater Management Grading & Paving • Storm & Sanitary Sewers • Pavements
700 Long Point Circle
Ottawa, Ontario d.gray@dbgrayengineering.com 613-425-8044

Project
PROPOSED 4-STORY APARTMENT BUILDING
2928 BANK STREET
OTTAWA, ONTARIO

Drawing Title
EROSION & SEDIMENT CONTROL PLAN

Engineer's Seal
LICENSED PROFESSIONAL ENGINEER
1101 GERRARD ST. E. SUITE 200
OTTAWA, ONTARIO K1G 1A1
MAR 13-25
PROVINCE OF ONTARIO

Drawn D.B.G.
H. Scale 1:100
V. Scale
Date MAR 22-24
Job No. 23019

Drawing No.
C-4
of 8

NOT VALID UNLESS SIGNED & DATED

REFER TO NOTES, DETAILS & SCHEDULES
ON DRAWINGS C-6 & C-7