


APPROVED

By Lily Xu at 9:03 am:Apr 08, 2025

LILY XU, MCI.P, RPP

MANAGER, DEVELOPMENT REVIEW SOUTH
PLANNING, DEVELOPMENT, AND BUILDING SERVICES
DEPARTMENT, CITY OF OTTAWA


REGISTERED

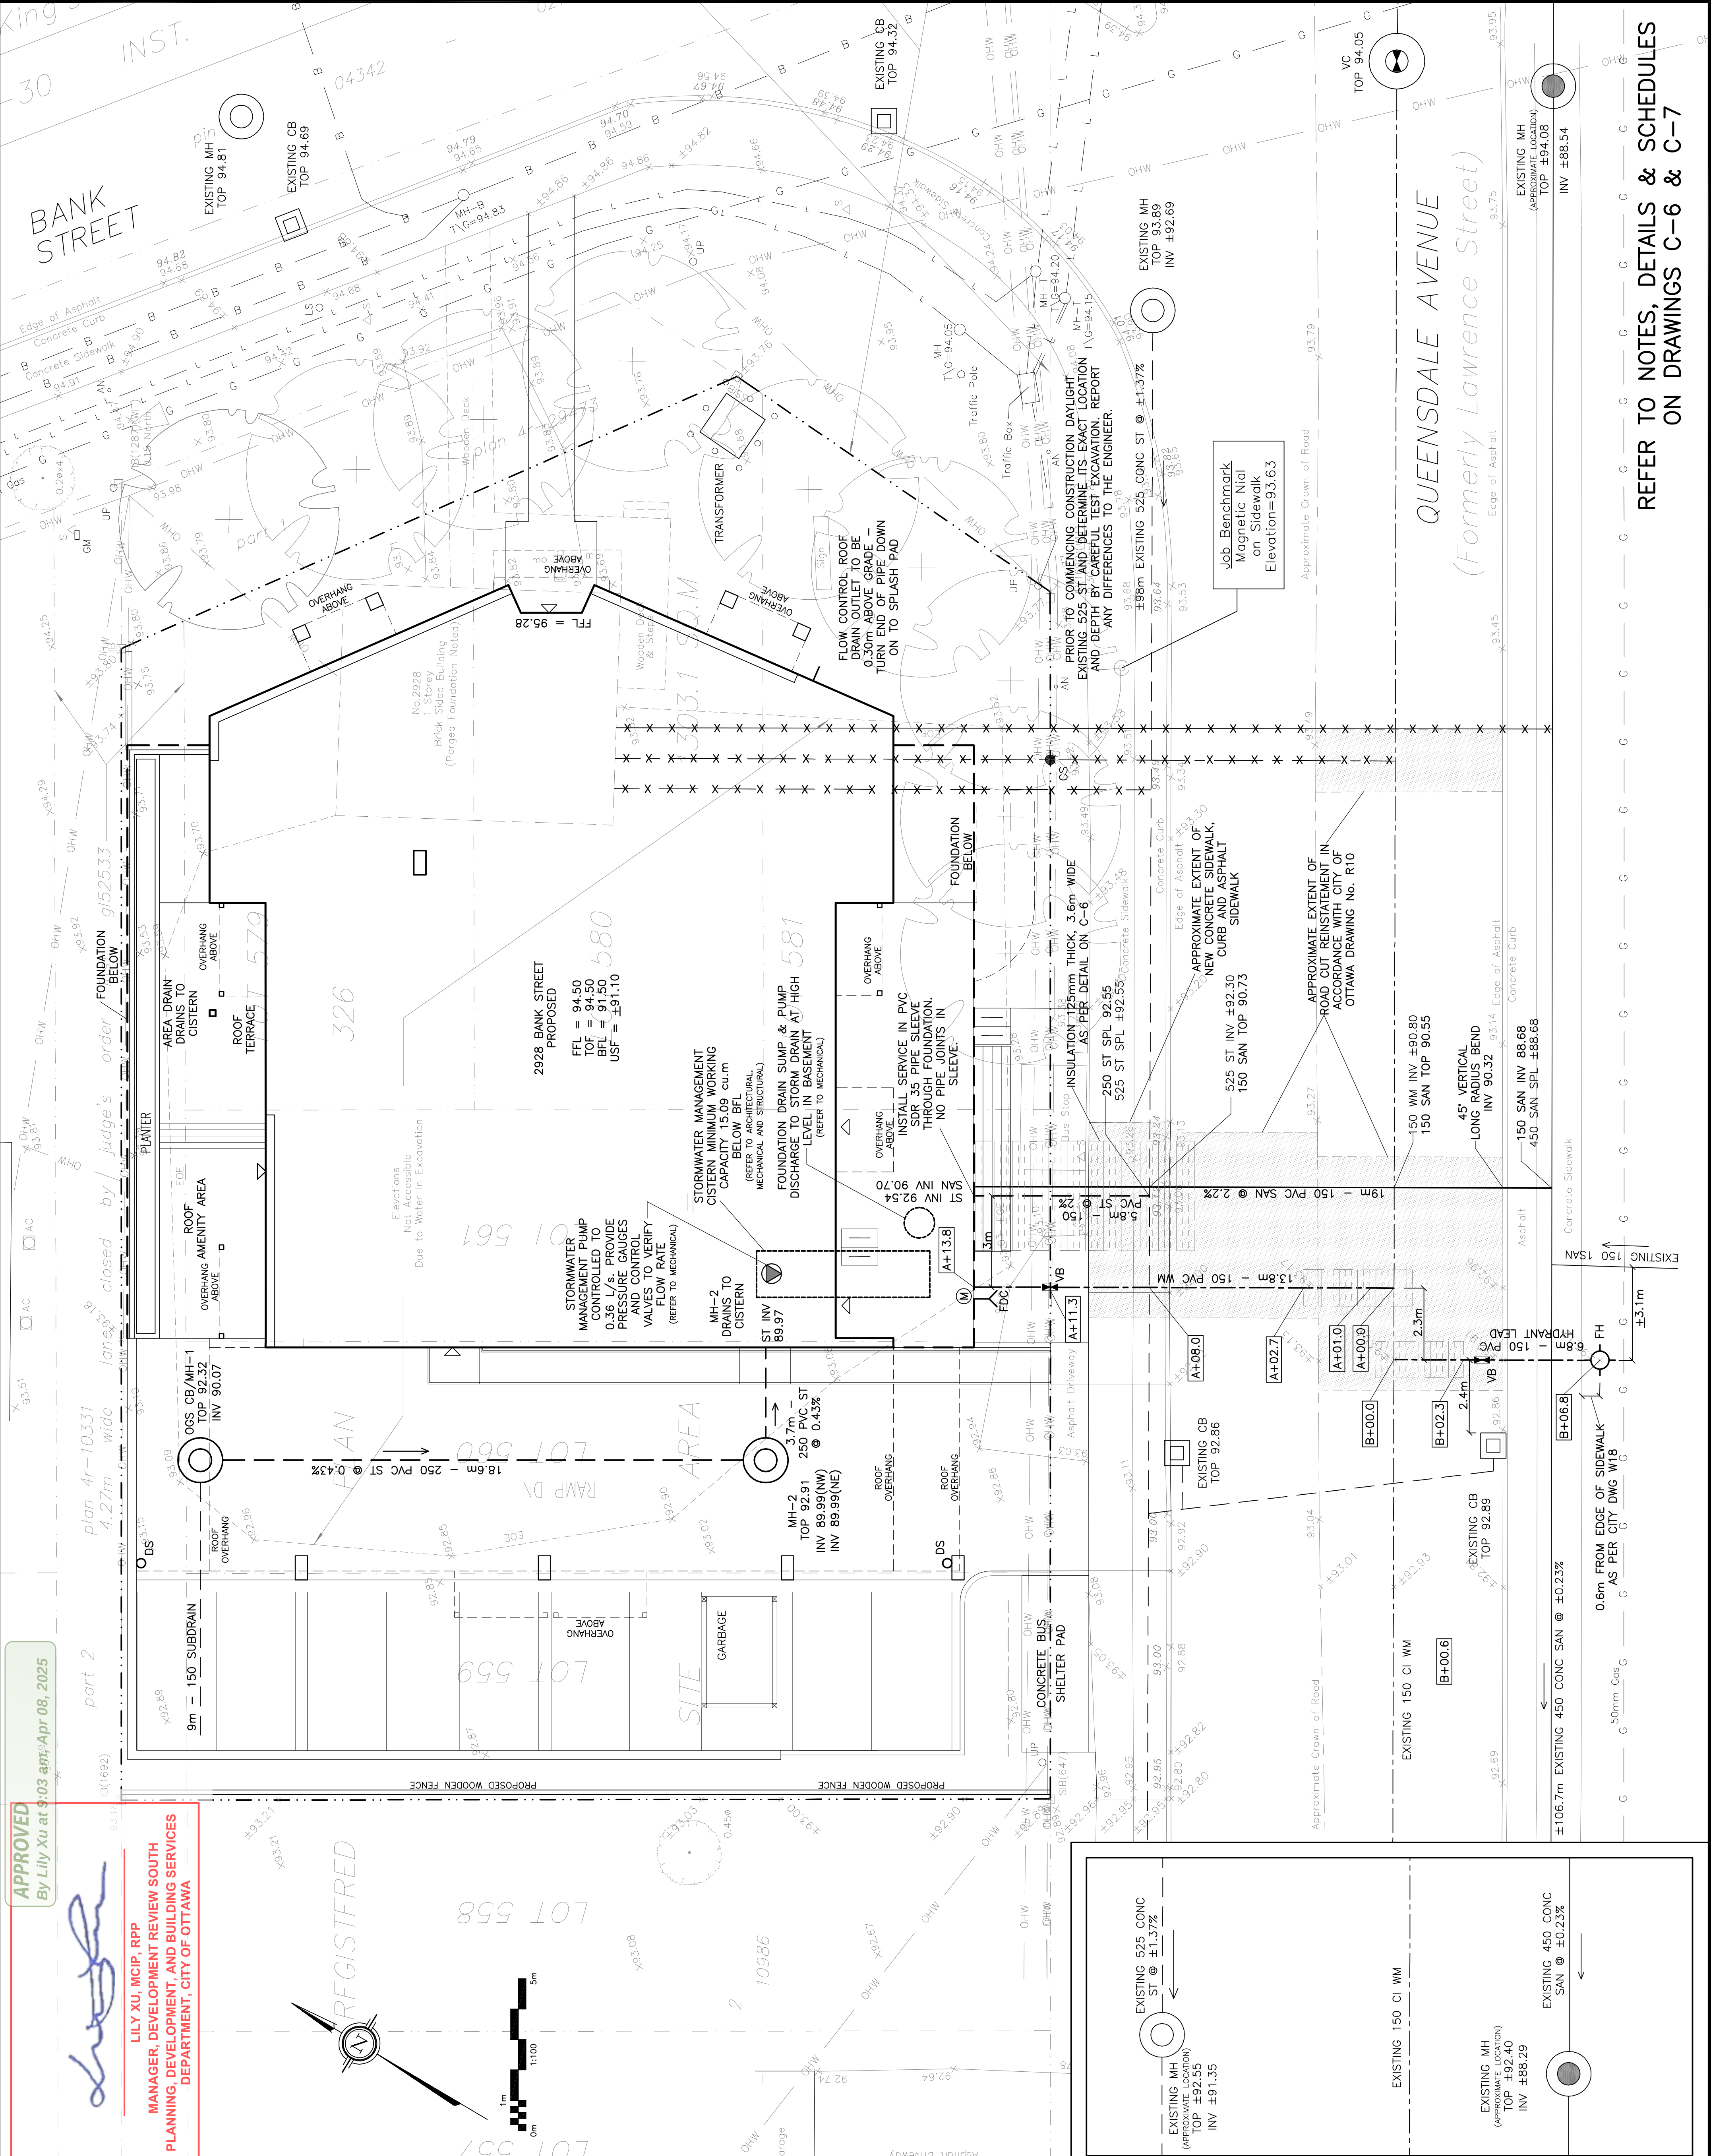

LEGEND

- FFL FIRST FLOOR ELEVATION
- TOF TOP OF FOUNDATION
- BFL BASEMENT FLOOR ELEVATION
- USF UNDERSIDE OF FOOTING
- PROPERTY LINE
- CB CATCH BASIN
- CB/AH CATCH BASIN/MANHOLE
- MH MANHOLE
- VC VALVE CHAMBER
- DS DOWNSPOUT
- VB VALVE & VALVE BOX
- WATER METER
- SAN SANITARY SEWER
- ST STORM SEWER
- WS/WM WATER SERVICE/WATERMAIN
- SPL SPRINGLINE OF PIPE
- INV INVERT OF PIPE
- EXISTING GRADE ELEVATION

KEY PLAN

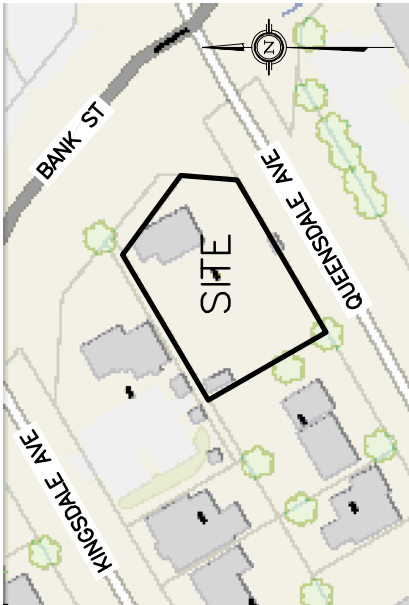

7	MAR 24-25	RELOCATED BUS SHELTER ADDED
6	MAR 13-25	RE-ISSUED FOR APPROVAL
5	FEB 24-25	REVISED SANITARY CONNECTION
4	JAN 15-25	RE-ISSUED FOR APPROVAL
3	DEC 2-24	RE-ISSUED FOR APPROVAL
2	APR 26-24	ISSUED FOR APPROVAL
1	APR 4-24	ISSUED FOR COORDINATION
No.	DATE	REVISION

D. B. GRAY ENGINEERING INC.
Stormwater Management - Grading & Drainage - Sewer & Sanitary Sewers - Watermain
700 Long Point Circle
Ottawa, Ontario
d.gray@dbggrayengineering.com
613-425-8044

Project
PROPOSED 4-STORY
APARTMENT BUILDING
2928 BANK STREET
OTTAWA, ONTARIO

Drawing Title
SITE SERVICING PLAN

Engineer's Seal
D.B. GRAY
17016502
MAR 13-25
PROF. OF
ONTARIO

Drawn D.B.G.
H. Scale 1:100
V. Scale
Date MAR 22-24
Job No. 23019

Drawing No.
C-1
of 8
NOT VALID UNLESS
SIGNED & DATED

REFER TO NOTES, DETAILS & SCHEDULES
ON DRAWINGS C-6 & C-7