

PLAN MATERIAL
 PLASTIC FILM - CRONOFLEX
 GAUGE 101 MM
 PROCESS PHOTOGRAPHIC
 INK WATERPROOF BLACK INDIA

REQUIRE THIS PLAN TO BE DEPOSITED UNDER THE LAND TITLES ACT
 June 29th 1988
 R. J. Jordan
 Ontario Land Surveyor

PLAN 4R-6335
 RECEIVED & DEPOSITED
 June 29, 1988
 G. Steele Asst. Dep.
 LAND REGISTRAR FOR THE LAND TITLES DIVISION OF OTTAWA-CARLETON No. 4

SCHEDULE

PART	BLOCK	PLAN	PARCEL	SECTION	AREA (m ²)
1					4723.5
2					37.3
3					1603.3
4					53.3
5					154.5
6					1849.9
7					305.5
8					29.7
9					305.5
10					33.7
11					427.7
12					0.3
13					10.0
14					131.2
15					182.0
16					21.9
17					27.0
18					253.4
19					9.9
20					103.2
21					356.7
22					178.7
23					228.0
24					330.6
25					34.1
26					515.5

PARTS 9, 10, 11, 12, 13, 14 & 15 SUBJECT TO EASEMENT PER INST. No. 483129
 PARTS 14, 15, 16, 17, 25, 26 & 28 SUBJECT TO EASEMENT PER INST. No. 153251 (11307)

PLAN OF SURVEY OF BLOCK C, D & L REGISTERED PLAN M-172 CITY OF GLOUCESTER Regional Municipality of Ottawa-Carleton
 Surveyed by R. J. JORDAN, O.L.S. 1988
 June 29, 1988
 42306 FEET 20.00
 SCALE = 1 : 250

METRIC NOTE
 DISTANCES SHOWN ON THIS PLAN ARE IN METRES AND CAN BE CONVERTED TO FEET BY DIVIDING BY 0.3048

LEGEND & NOTES

—	DENOTES FOUND MONUMENT (1319)
—	DENOTES SET MONUMENT
—	DENOTES IRON BAR
—	DENOTES ROUND IRON BAR
—	DENOTES STANDARD IRON BAR
—	DENOTES SHORT STANDARD IRON BAR
—	DENOTES WITNESS
—	DENOTES ORIGIN UNKNOWN
—	DENOTES MEASURED
—	DENOTES REGISTERED PLAN M-172
—	DENOTES PLAN 4R-5529
—	DENOTES WEBSTER & SIMMONDS SURVEYING LTD
—	DENOTES NON-TANGENTIAL

BEARINGS ARE ASTROMONIC AND ARE REFERRED TO THE NORTHERLY LIMIT OF REGISTERED PLAN M-172, HAVING A BEARING OF N 60° 10' E

CAUTION THIS PLAN IS NOT A PLAN OF SUBDIVISION WITHIN THE MEANING OF THE PLANNING ACT


SURVEYOR'S CERTIFICATE

I HEREBY CERTIFY THAT THE ABOVE DESCRIBED SURVEY WAS ACCURATELY SURVEYED AND THE MEASUREMENTS WERE MADE IN ACCORDANCE WITH THE REGULATORY ACTS AND REGULATIONS IN FORCE AT THE TIME OF SURVEY AND THAT THE SURVEY WAS COMPLETED ON THE 28th DAY OF JUNE 1988

1411 June 29th 1988
 R. J. Jordan
 Ontario Land Surveyor

WEBSTER & SIMMONDS SURVEYING LTD
 Ontario Land Surveyors

FIELD GC CHECKED B J-2111

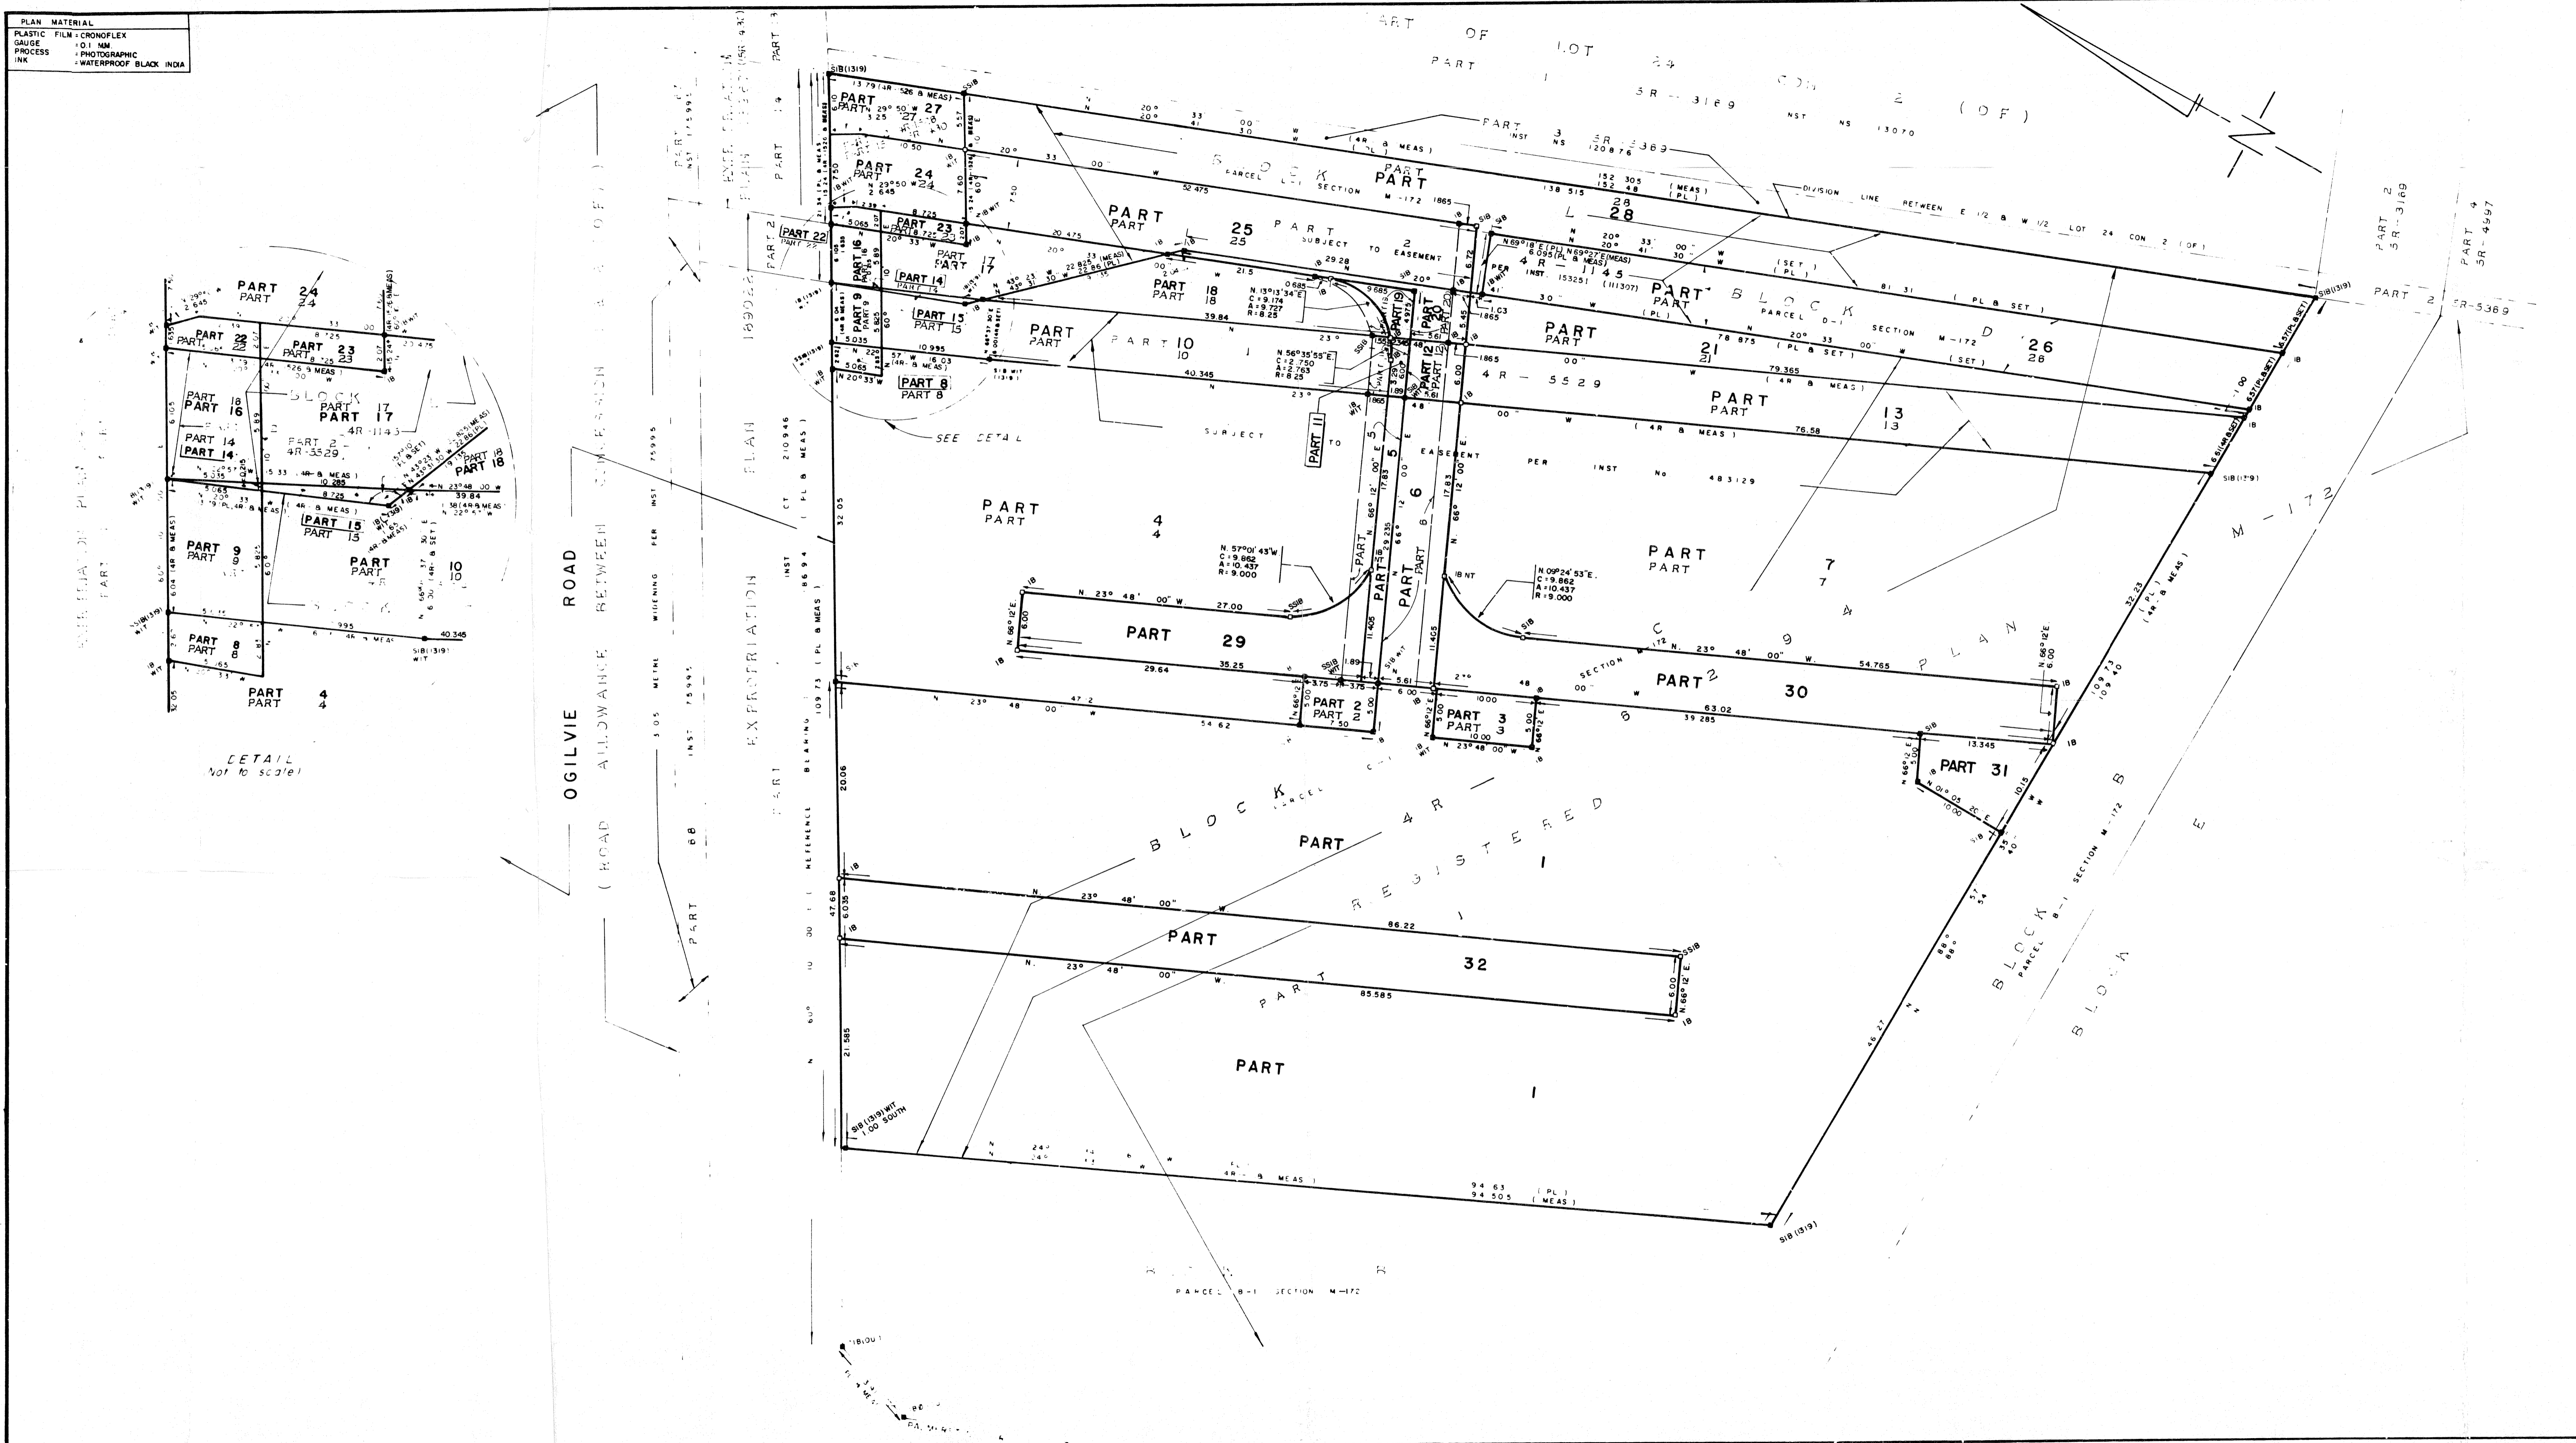

DETAIL
 Not to scale

OGILVIE ROAD
 ALLOWANCE BETWEEN CURB AND CENTER LINE

EXPROPRIATION

BLOCK C, D & L
 REGISTERED

BLOCK B
 REGISTERED

BLOCK A
 REGISTERED